


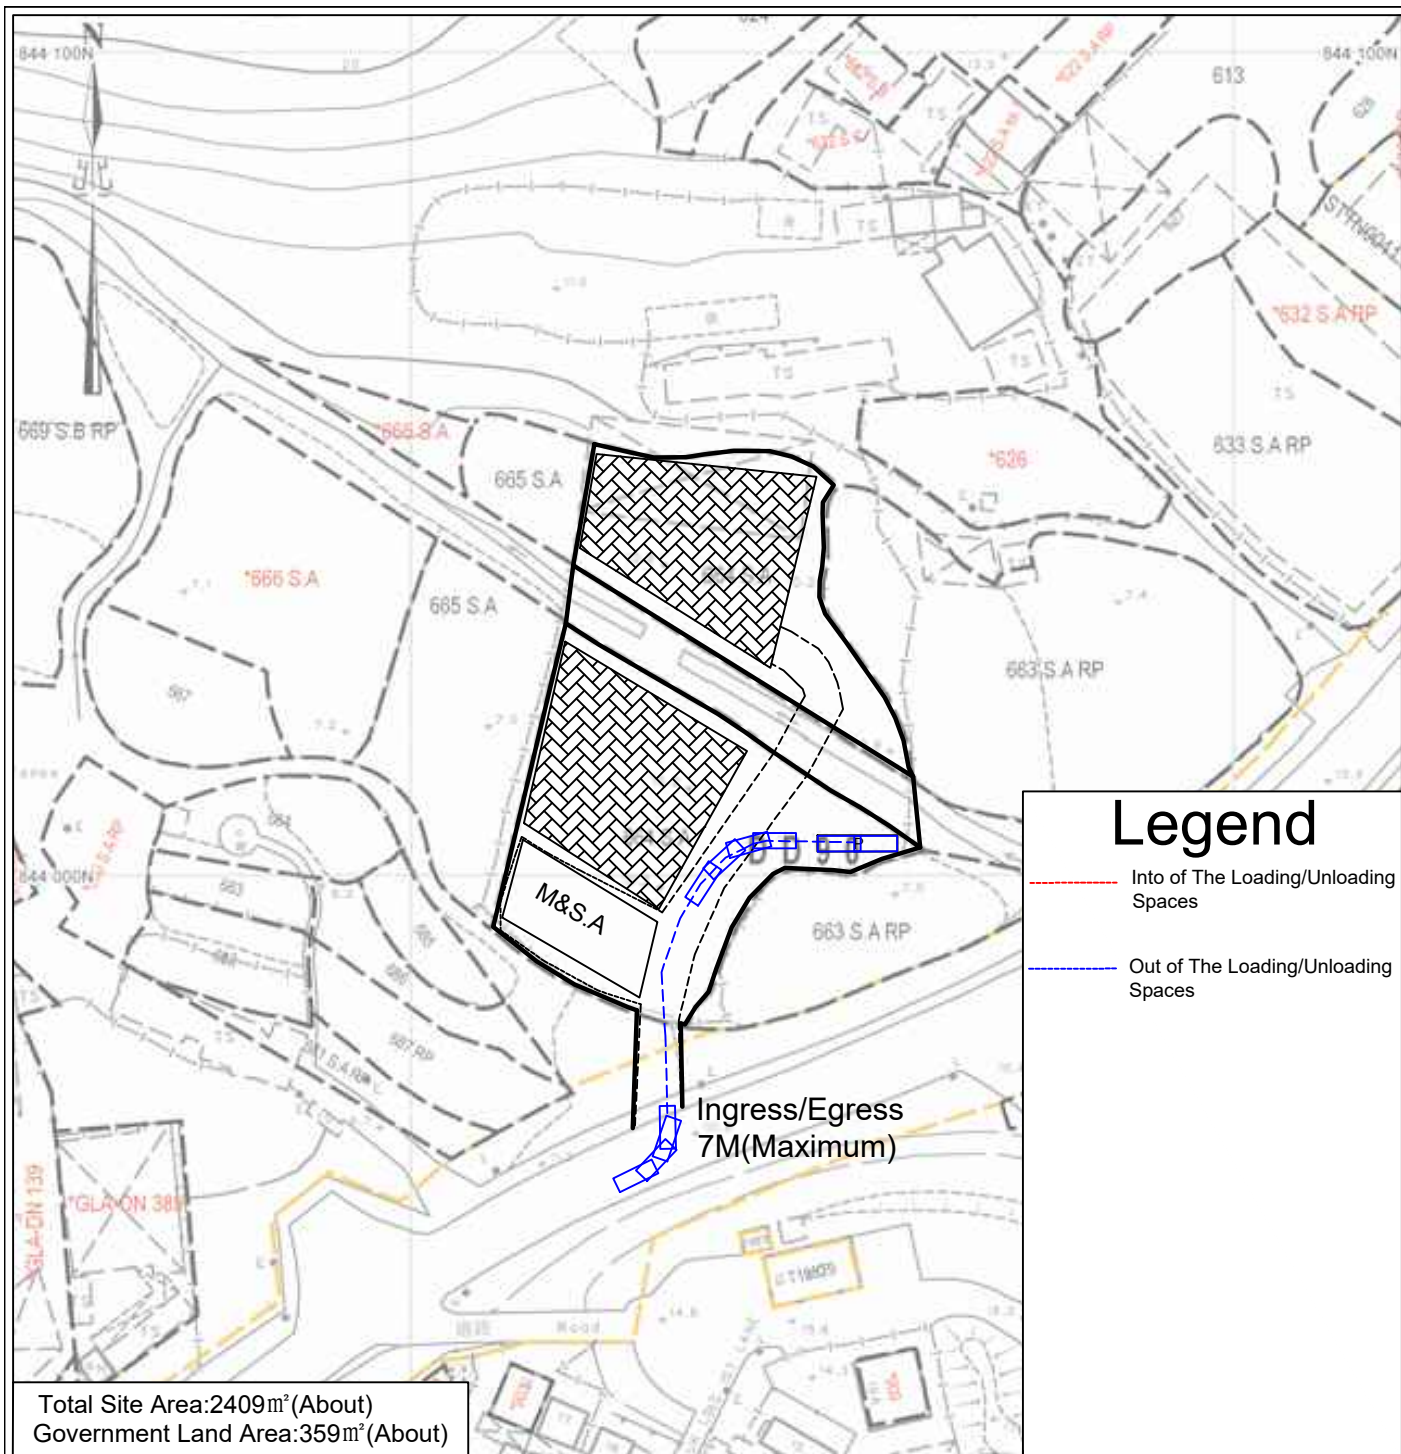

December
2025

Swept Path Plan

YING SHING
(HOPEWELL)
ENGINEERING
CO.LTD.

Not to Scale

Annex 5