


N
▲

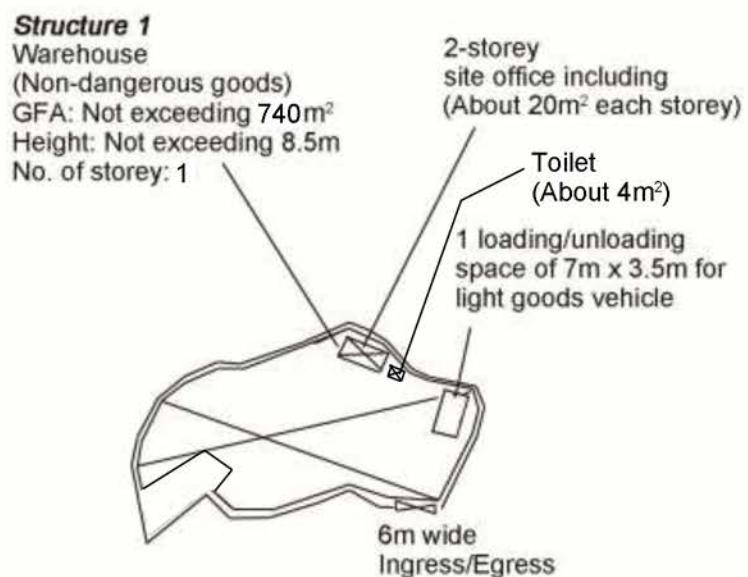

Project 項目名稱:

Proposed Temporary Warehouse
(Excluding Dangerous Goods) and
Associated Filling of Land for a Period
of 3 Years at Lots 588, 589 & 590 RP
in D.D.90, Lin Ma Hang Road, Ta Kwu
Ling, N.T.

Drawing Title 圖目:

Proposed Layout Plan

Remarks 備註:


Drawing No. 圖號:

Figure 3

Scale 比例:

1:1000

Application Site

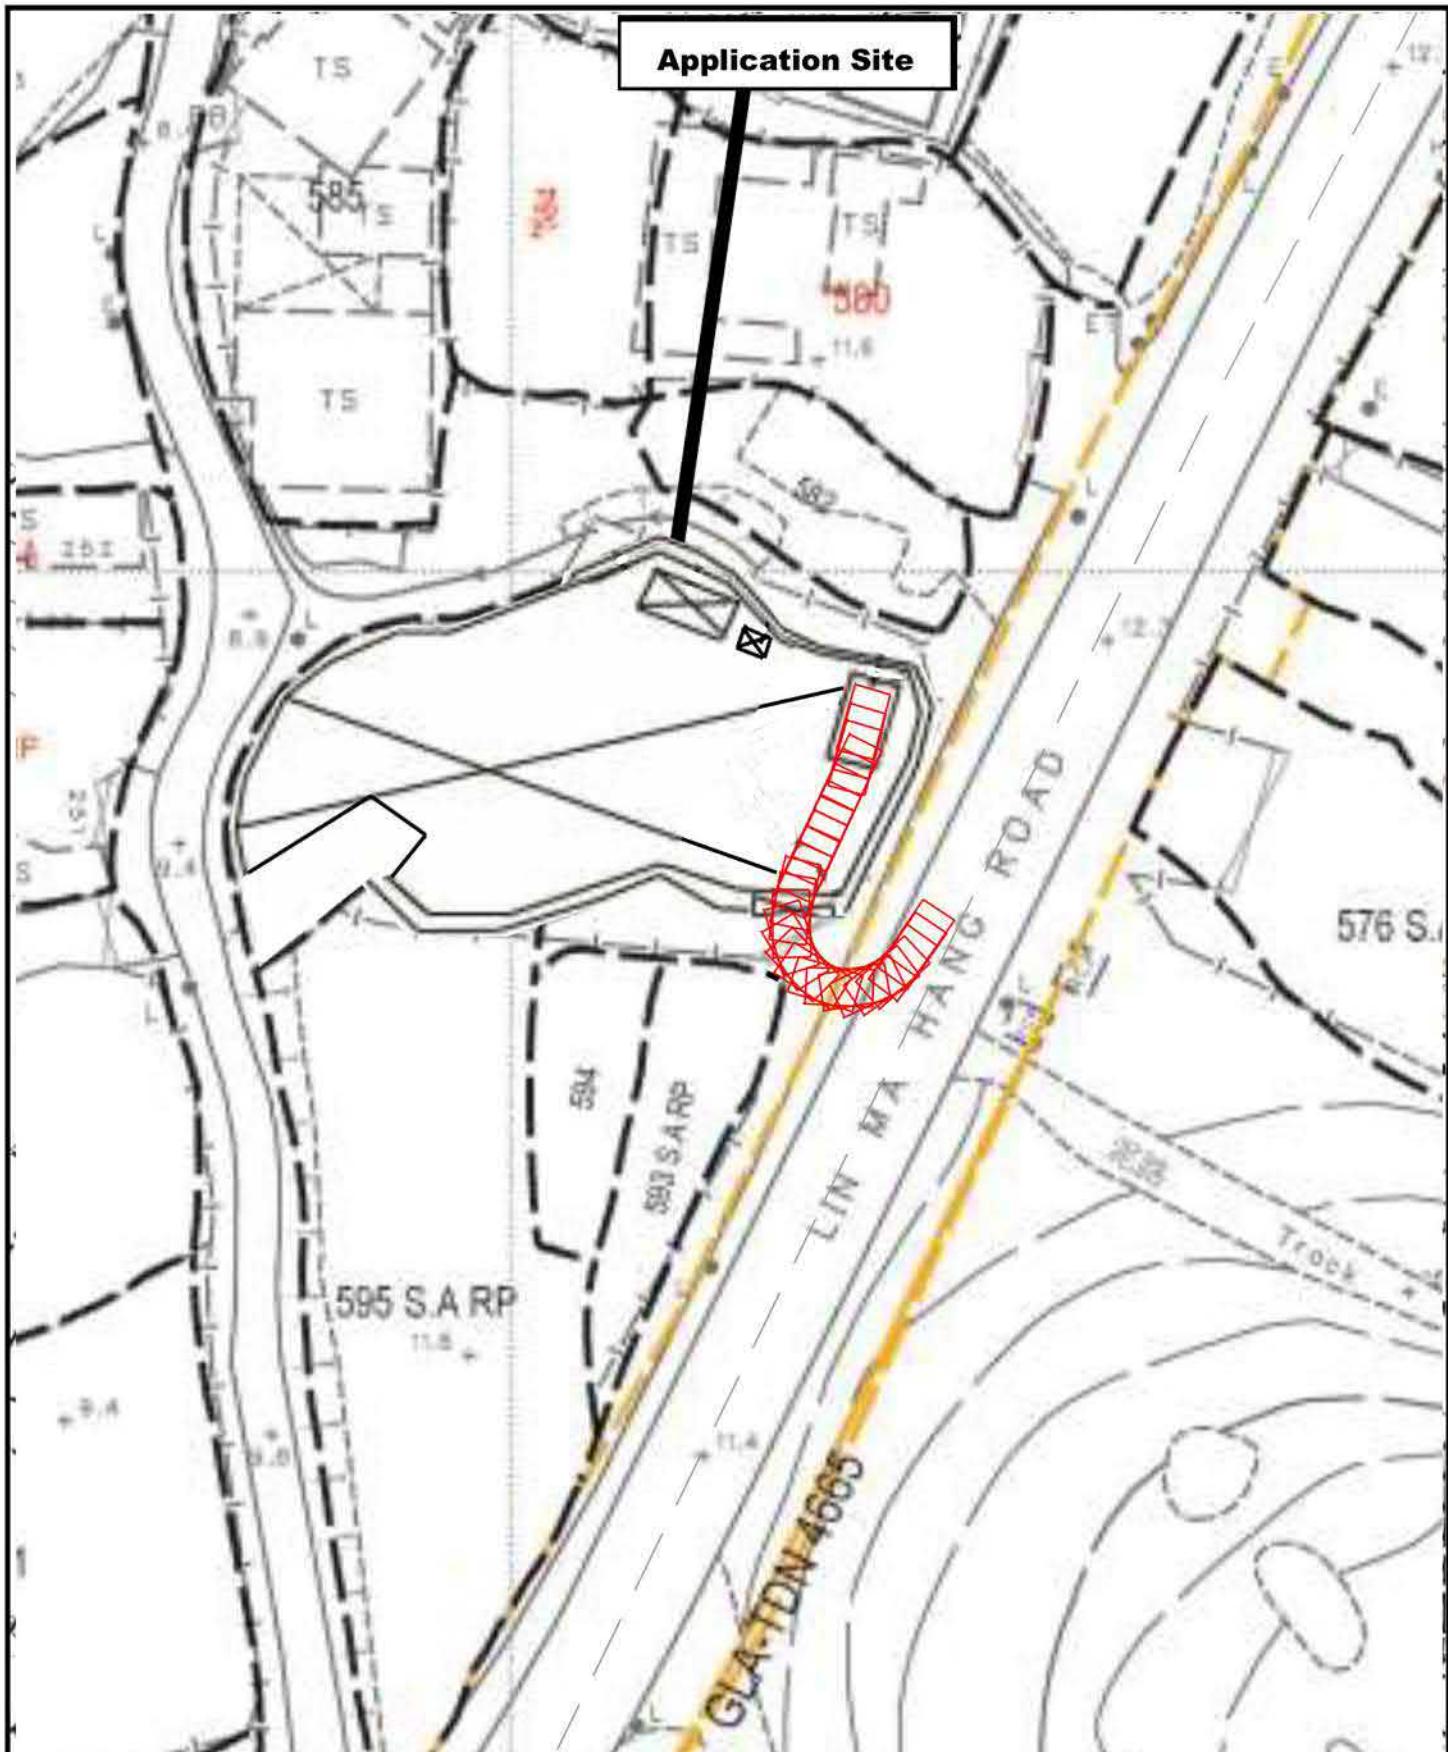

Project 項目名稱:

Proposed Temporary Warehouse
(Excluding Dangerous Goods) and
Associated Filling of Land for a Period
of 3 Years at Lots 588, 589 & 590 RP
in D.D.90, Lin Ma Hang Road, Ta Kwu
Ling, N.T.

Drawing Title 畫目:

Swept Path Analysis for
Light Goods Vehicle
Leaving the Application
Site

Remarks 備註:

Drawing No. 畫號:

Figure 11

Scale 比例:

1:500

Application Site



Project 項目名稱:

Proposed Temporary Warehouse
(Excluding Dangerous Goods) and
Associated Filling of Land for a Period
of 3 Years at Lots 588, 589 & 590 RP
in D.D.90, Lin Ma Hang Road, Ta Ku
Ling, N.T.

Drawing Title 畫目:

Swept Path Analysis for
Light Goods Vehicle
Entering the Application
Site


Remarks 備註:

Drawing No. 畫號:

Figure 12

Scale 比例:

1:500

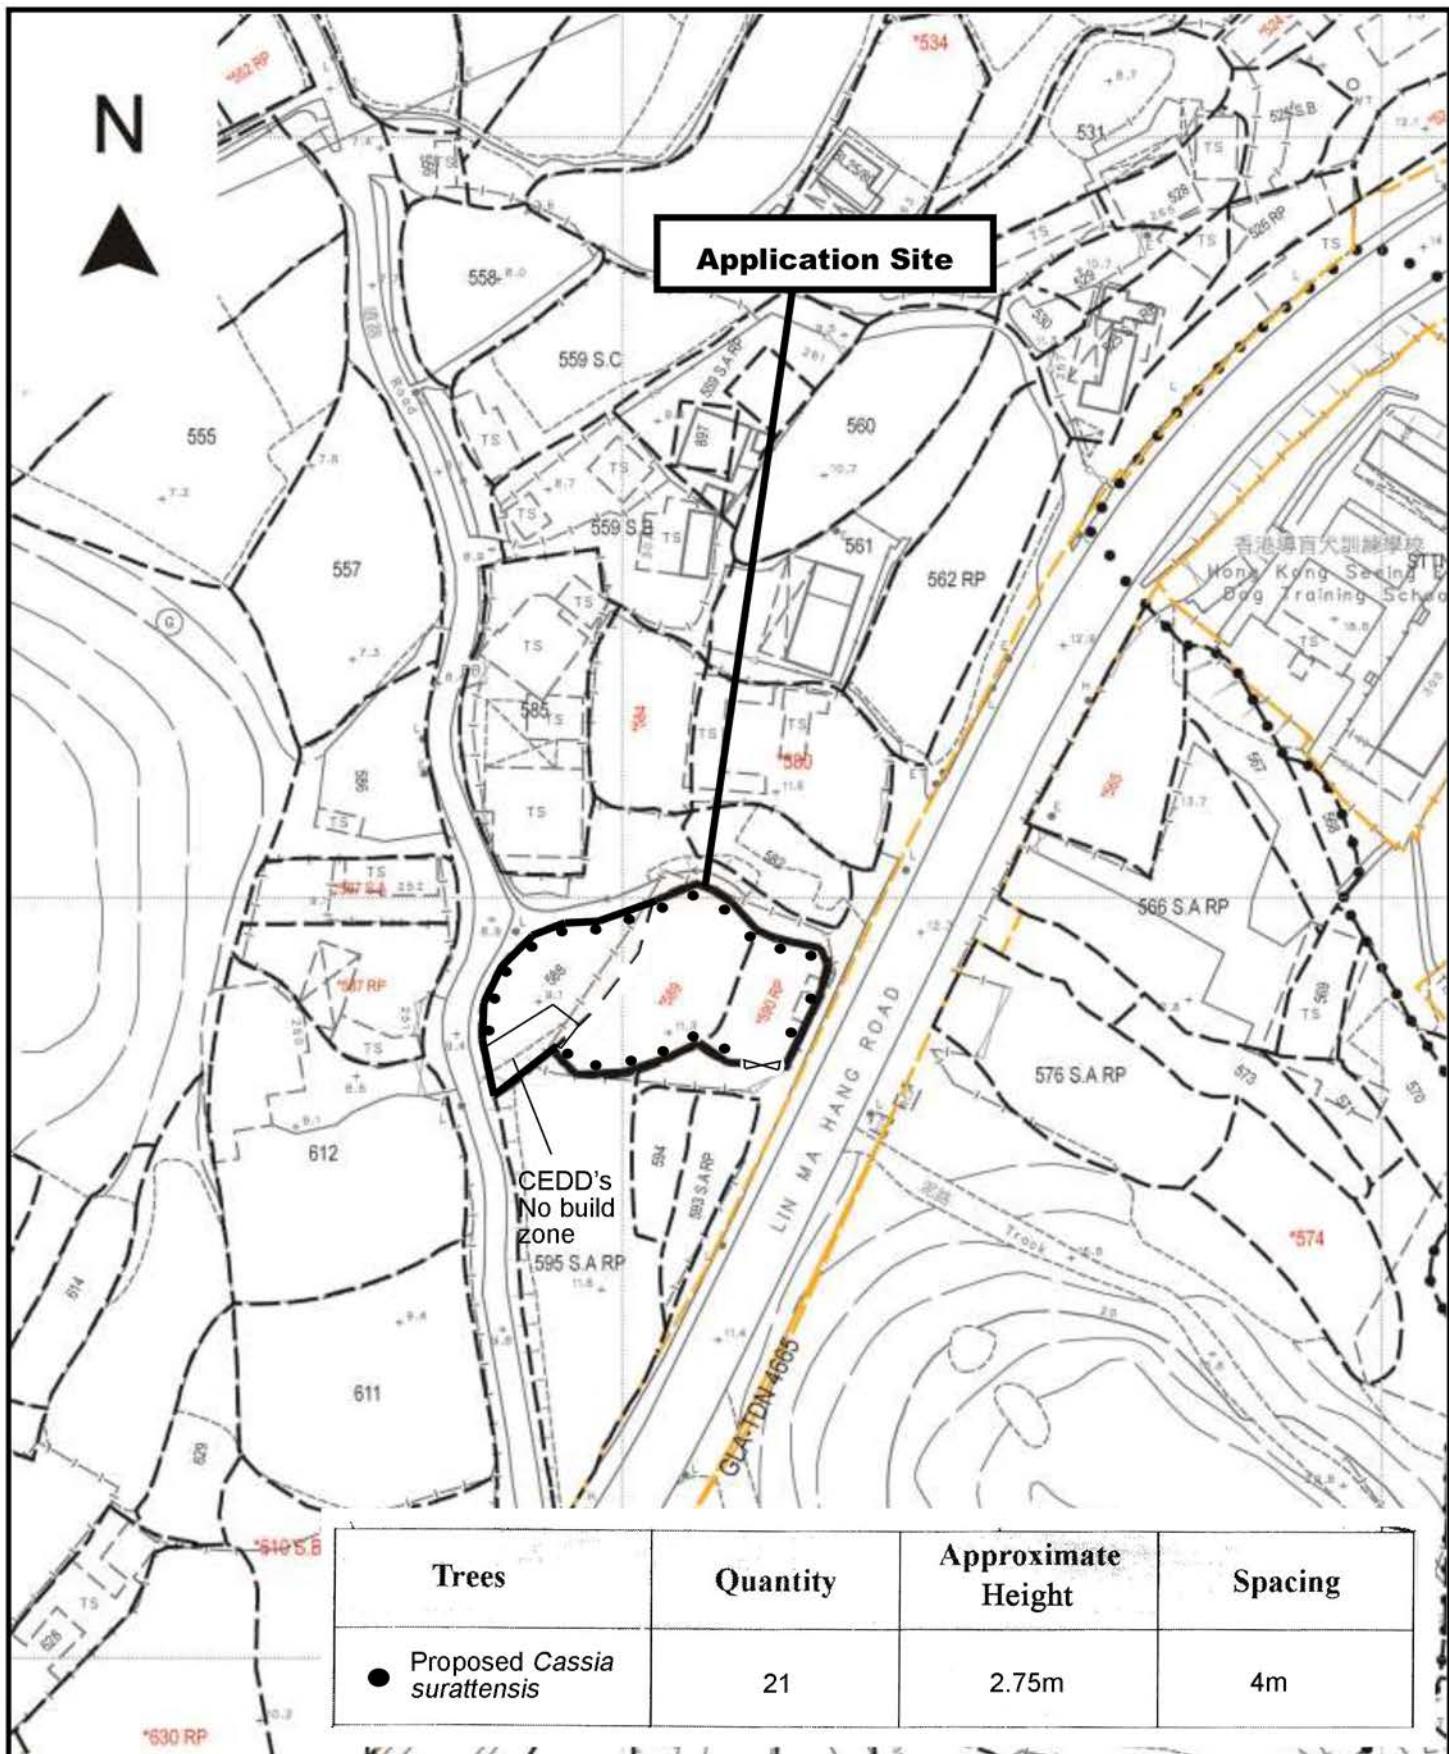

Trees	Quantity	Approximate Height	Spacing
● Proposed <i>Cassia surattensis</i>	21	2.75m	4m

Project 項目名稱:

Proposed Temporary Warehouse
(Excluding Dangerous Goods) and
Associated Filling of Land for a Period
of 3 Years at Lots 588, 589 & 590 RP
in D.D.90, Lin Ma Hang Road, Ta Kwu
Ling, N.T.

Drawing Title 圖目:

Proposed Landscape Plan

Remarks 備註:

Drawing No. 圖號:

Figure 13

Scale 比例:

1:1000