




<p>January 2026</p>	<h2>Swept path Plan</h2> <p>Lot,751 S.B RP in D.D.82</p>	<p>YING SHING (HOPEWELL) ENGINEERING CO.LTD.</p>
<p>1:1000</p>		<p>Annex 1</p>

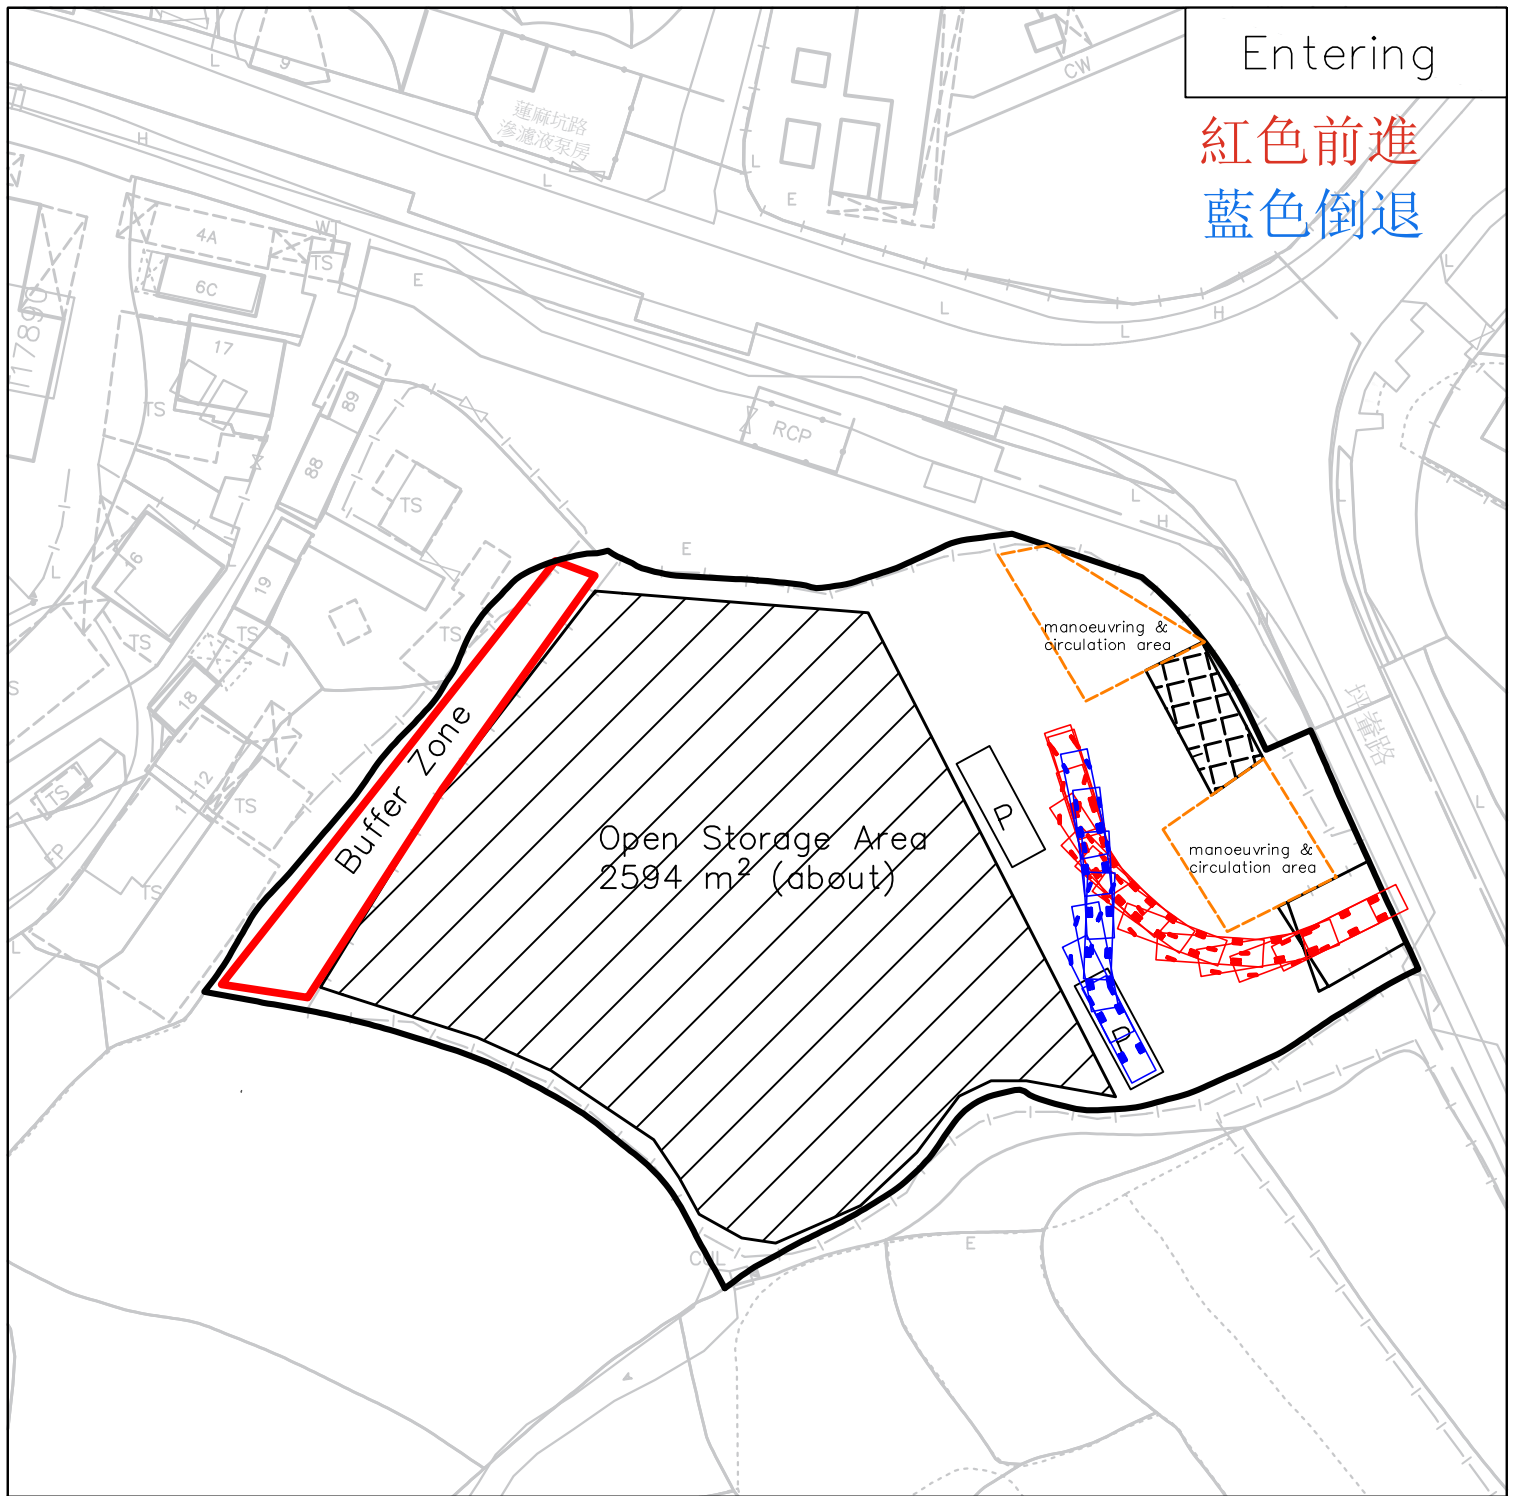


<h1>Swept path Plan</h1>		
January 2026	Lot,751 S.B RP in D.D.82	YING SHING (HOPEWELL) ENGINEERING CO.LTD.
1:1000		Annex 2

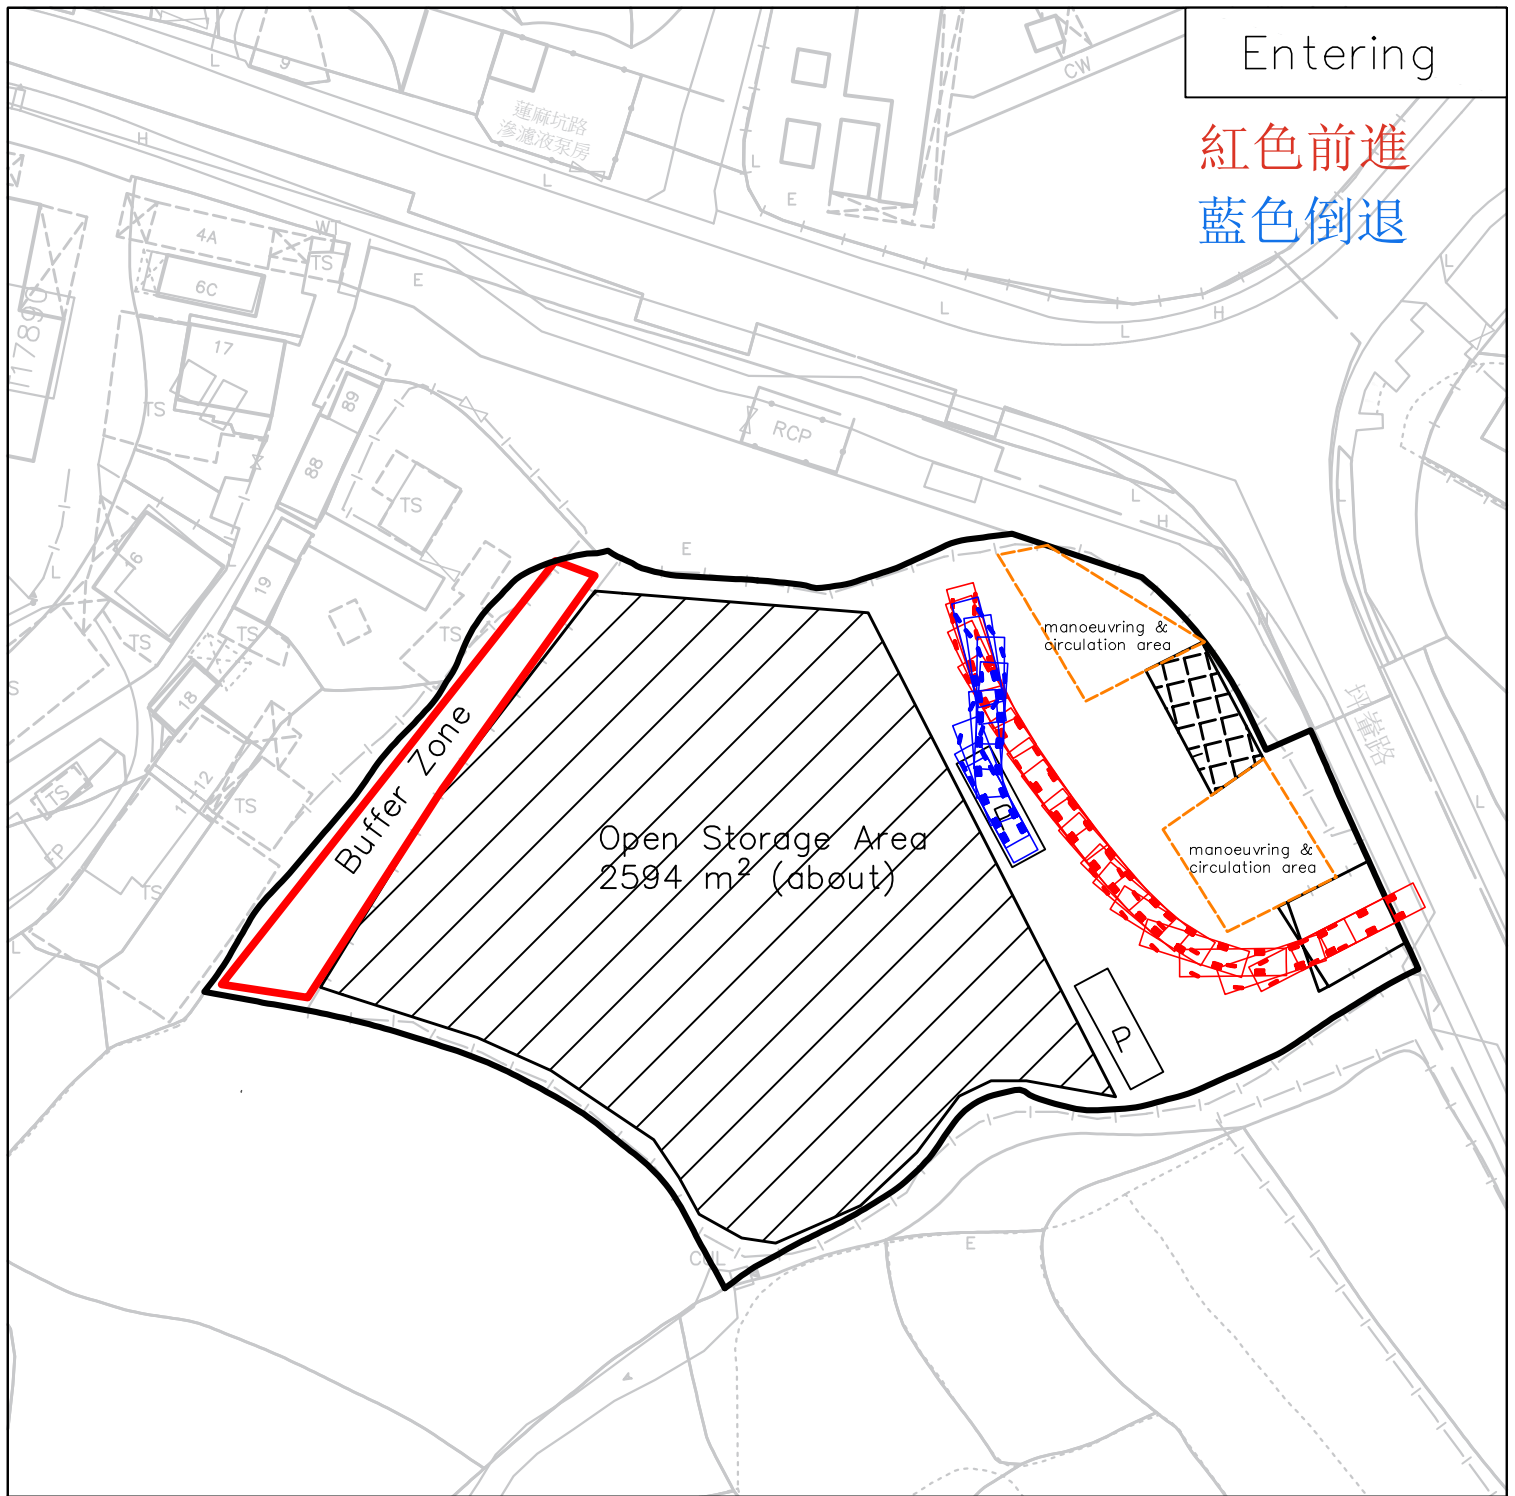

<h1>Swept path Plan</h1>		
January 2026	Lot,751 S.B RP in D.D.82	YING SHING (HOPEWELL) ENGINEERING CO.LTD.
1:1000		Annex 3

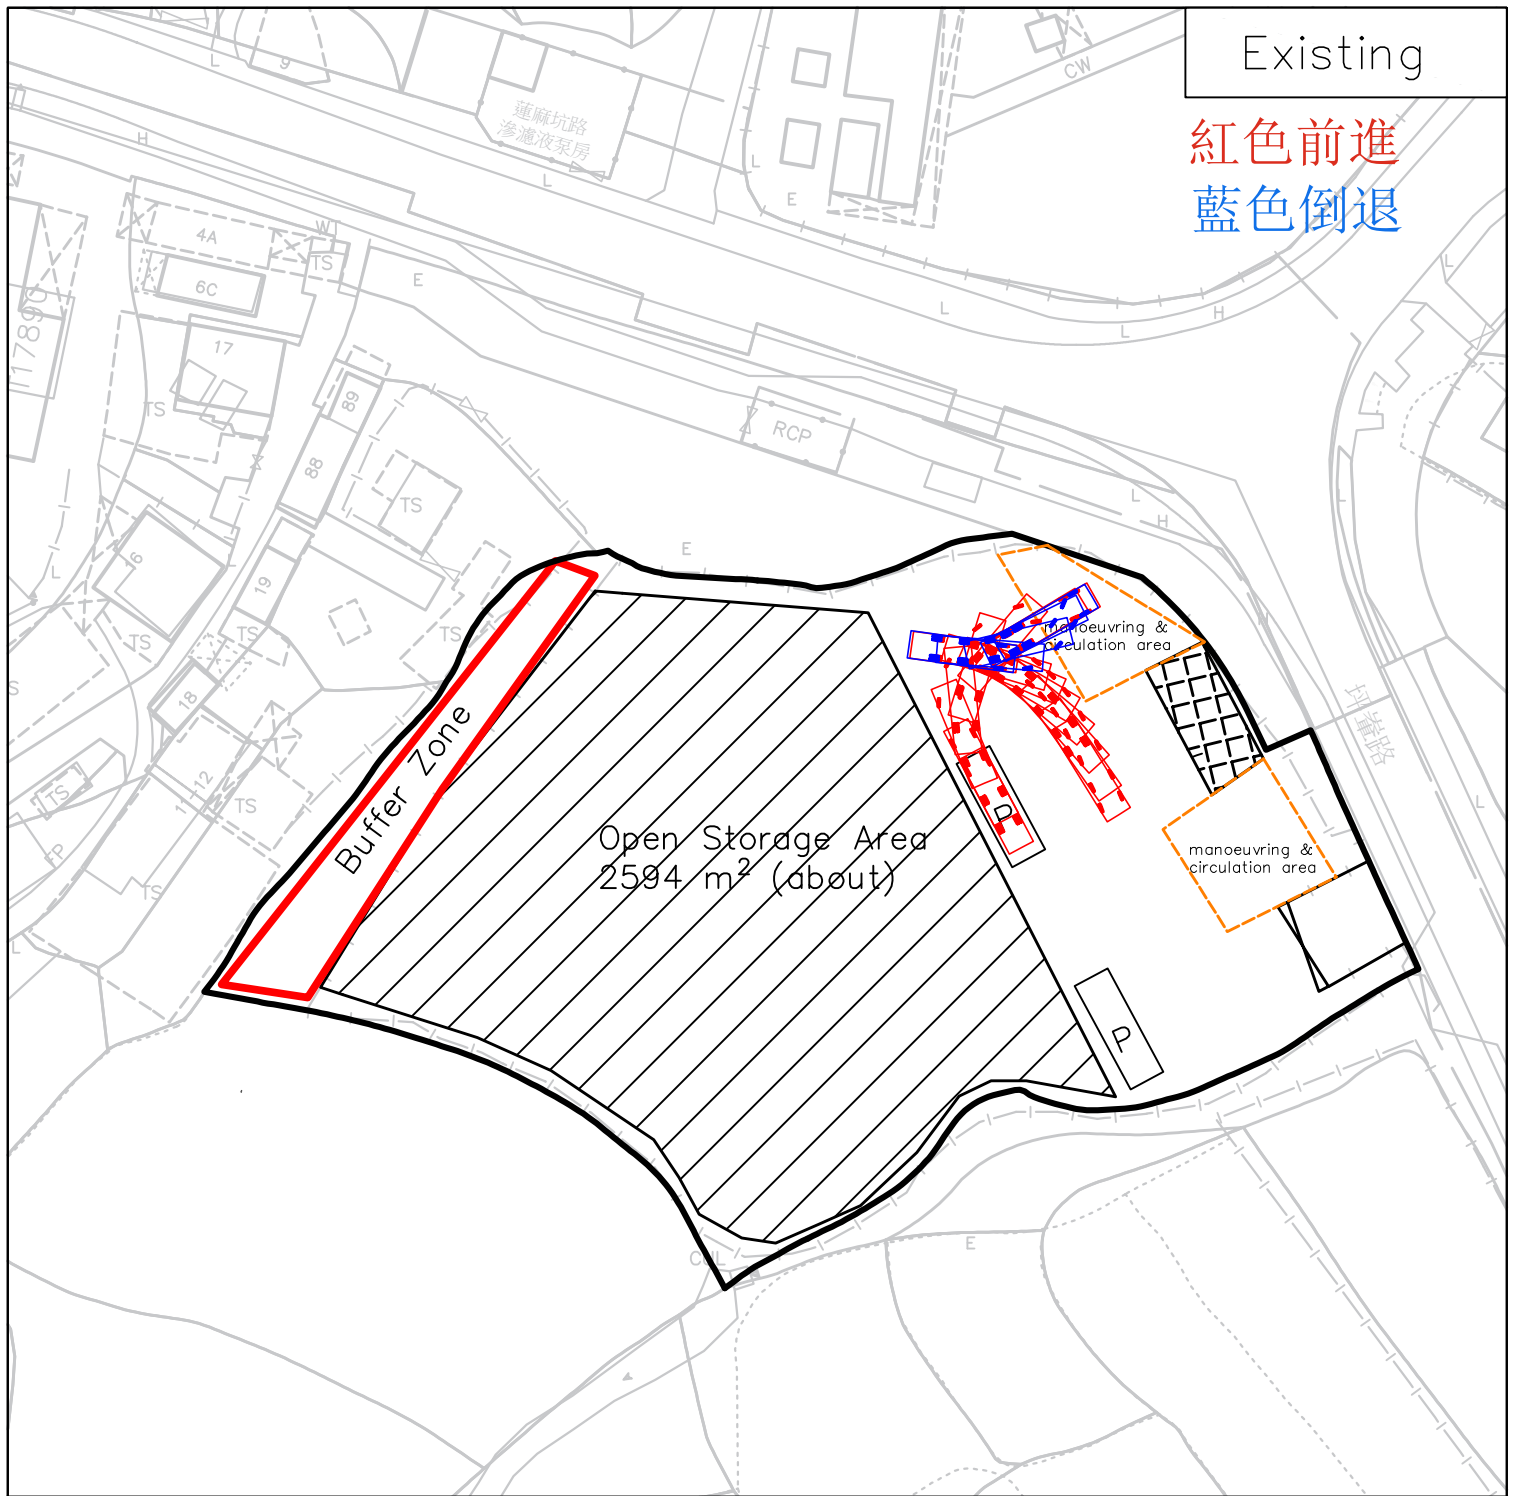

Swept path Plan		
January 2026	Lot,751 S.B RP in D.D.82	YING SHING (HOPEWELL) ENGINEERING CO.LTD.
1:1000		Annex 4

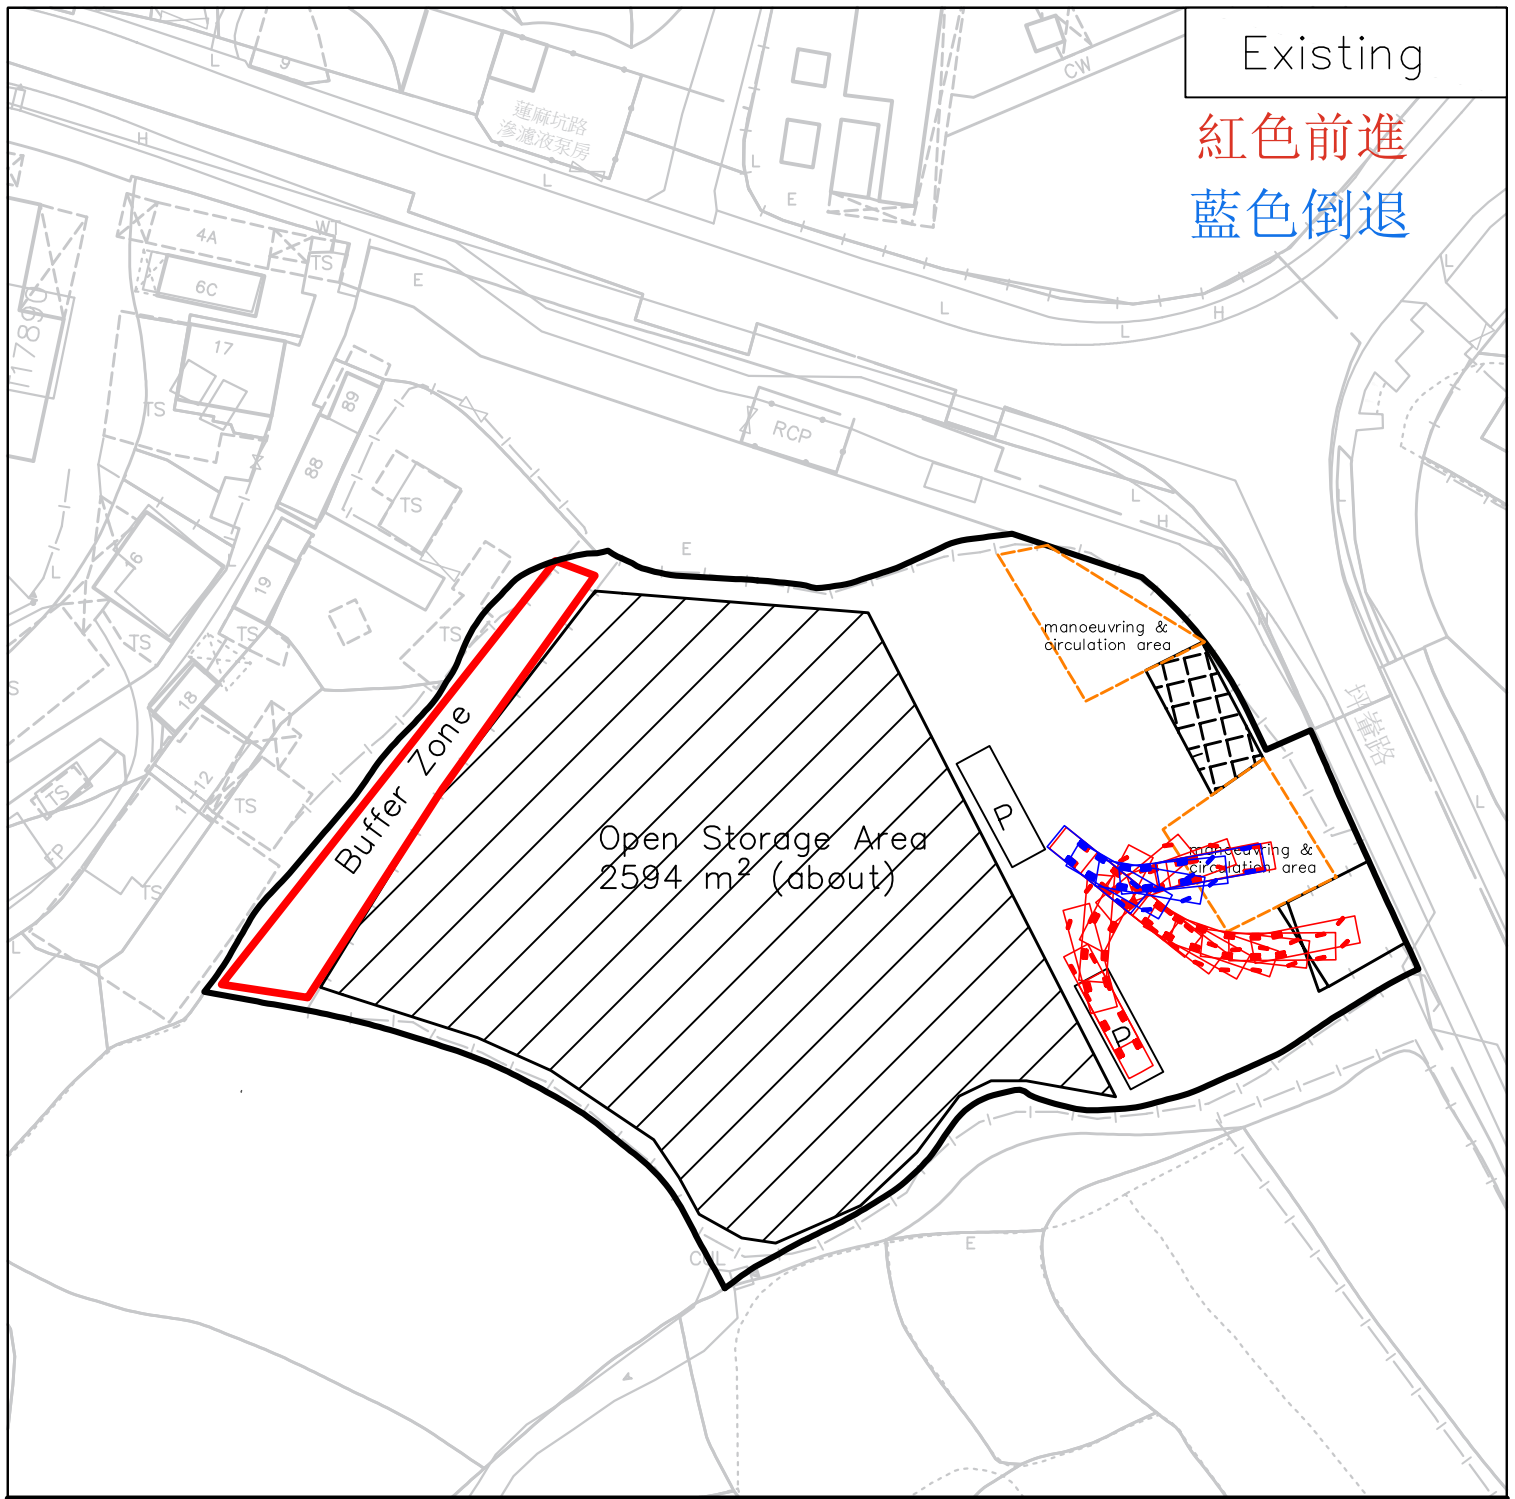

Swept path Plan		
January 2026	Lot,751 S.B RP in D.D.82	YING SHING (HOPEWELL) ENGINEERING CO.LTD.
1:1000		Annex 5

