

Swept Path Plan


January
2026

Lot, 751 S.B RP in D.D.82

YING SHING
(HOPEWELL)
ENGINEERING
CO.LTD.

1:1000

Annex 2

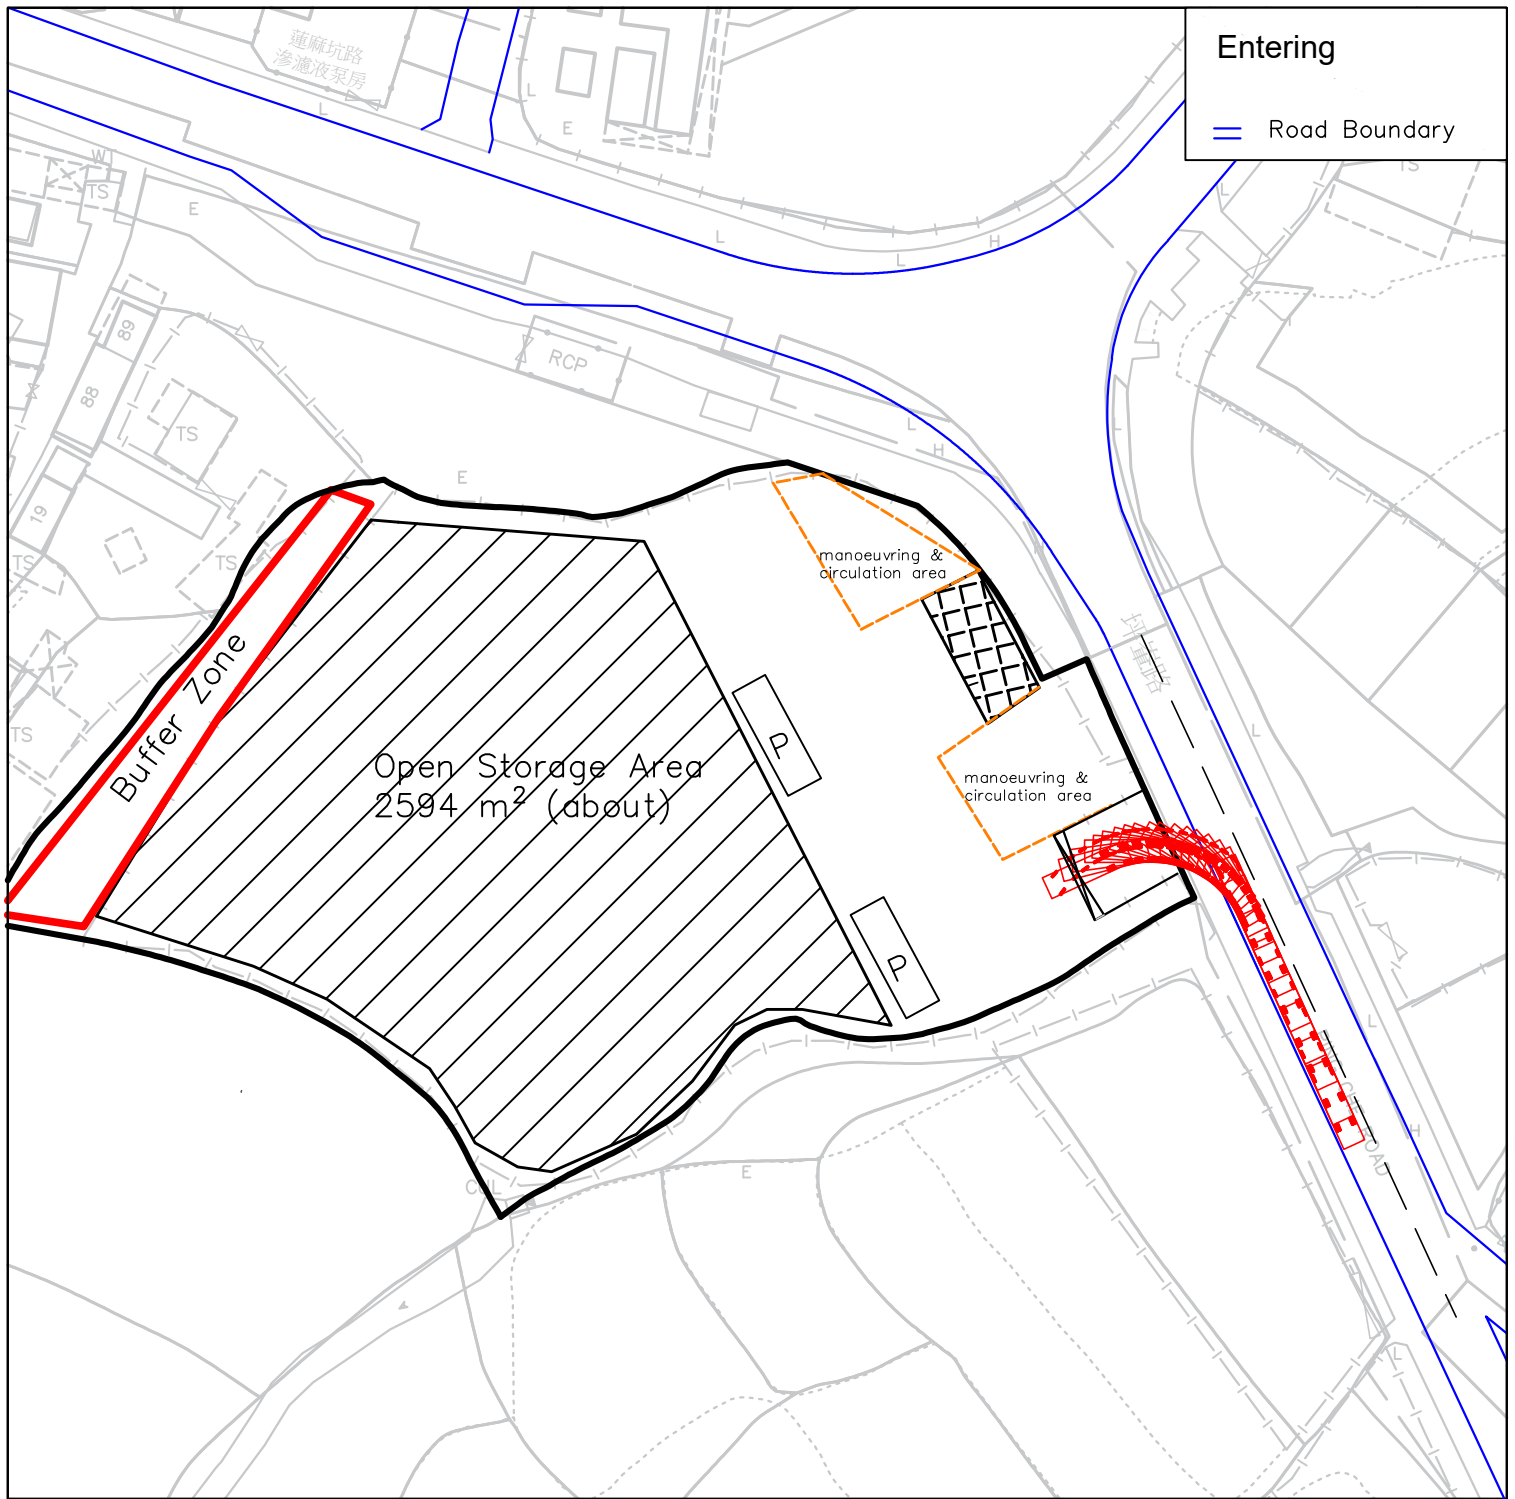

Swept Path Plan

Lot, 751 S.B RP in D.D.82

January
2026

YING SHING
(HOPEWELL)
ENGINEERING
CO.LTD.

1:1000

Annex 1