


Project 項目名稱:  
**Proposed Temporary Warehouse (Storage of Construction Materials) and Associated Filling of Land for a Period of 3 Years at Lots 467 S.A (Part) and 468 in D.D. 90, Lin Ma Hang Road, Man Kam To, New Territories**

Drawing Title 圖紙標題:  
**Swept Path Analysis (IN)**

Drawing No. 圖號:  
**20260423**

Remarks 備註:

- Private car (In)
- Private car (Out)

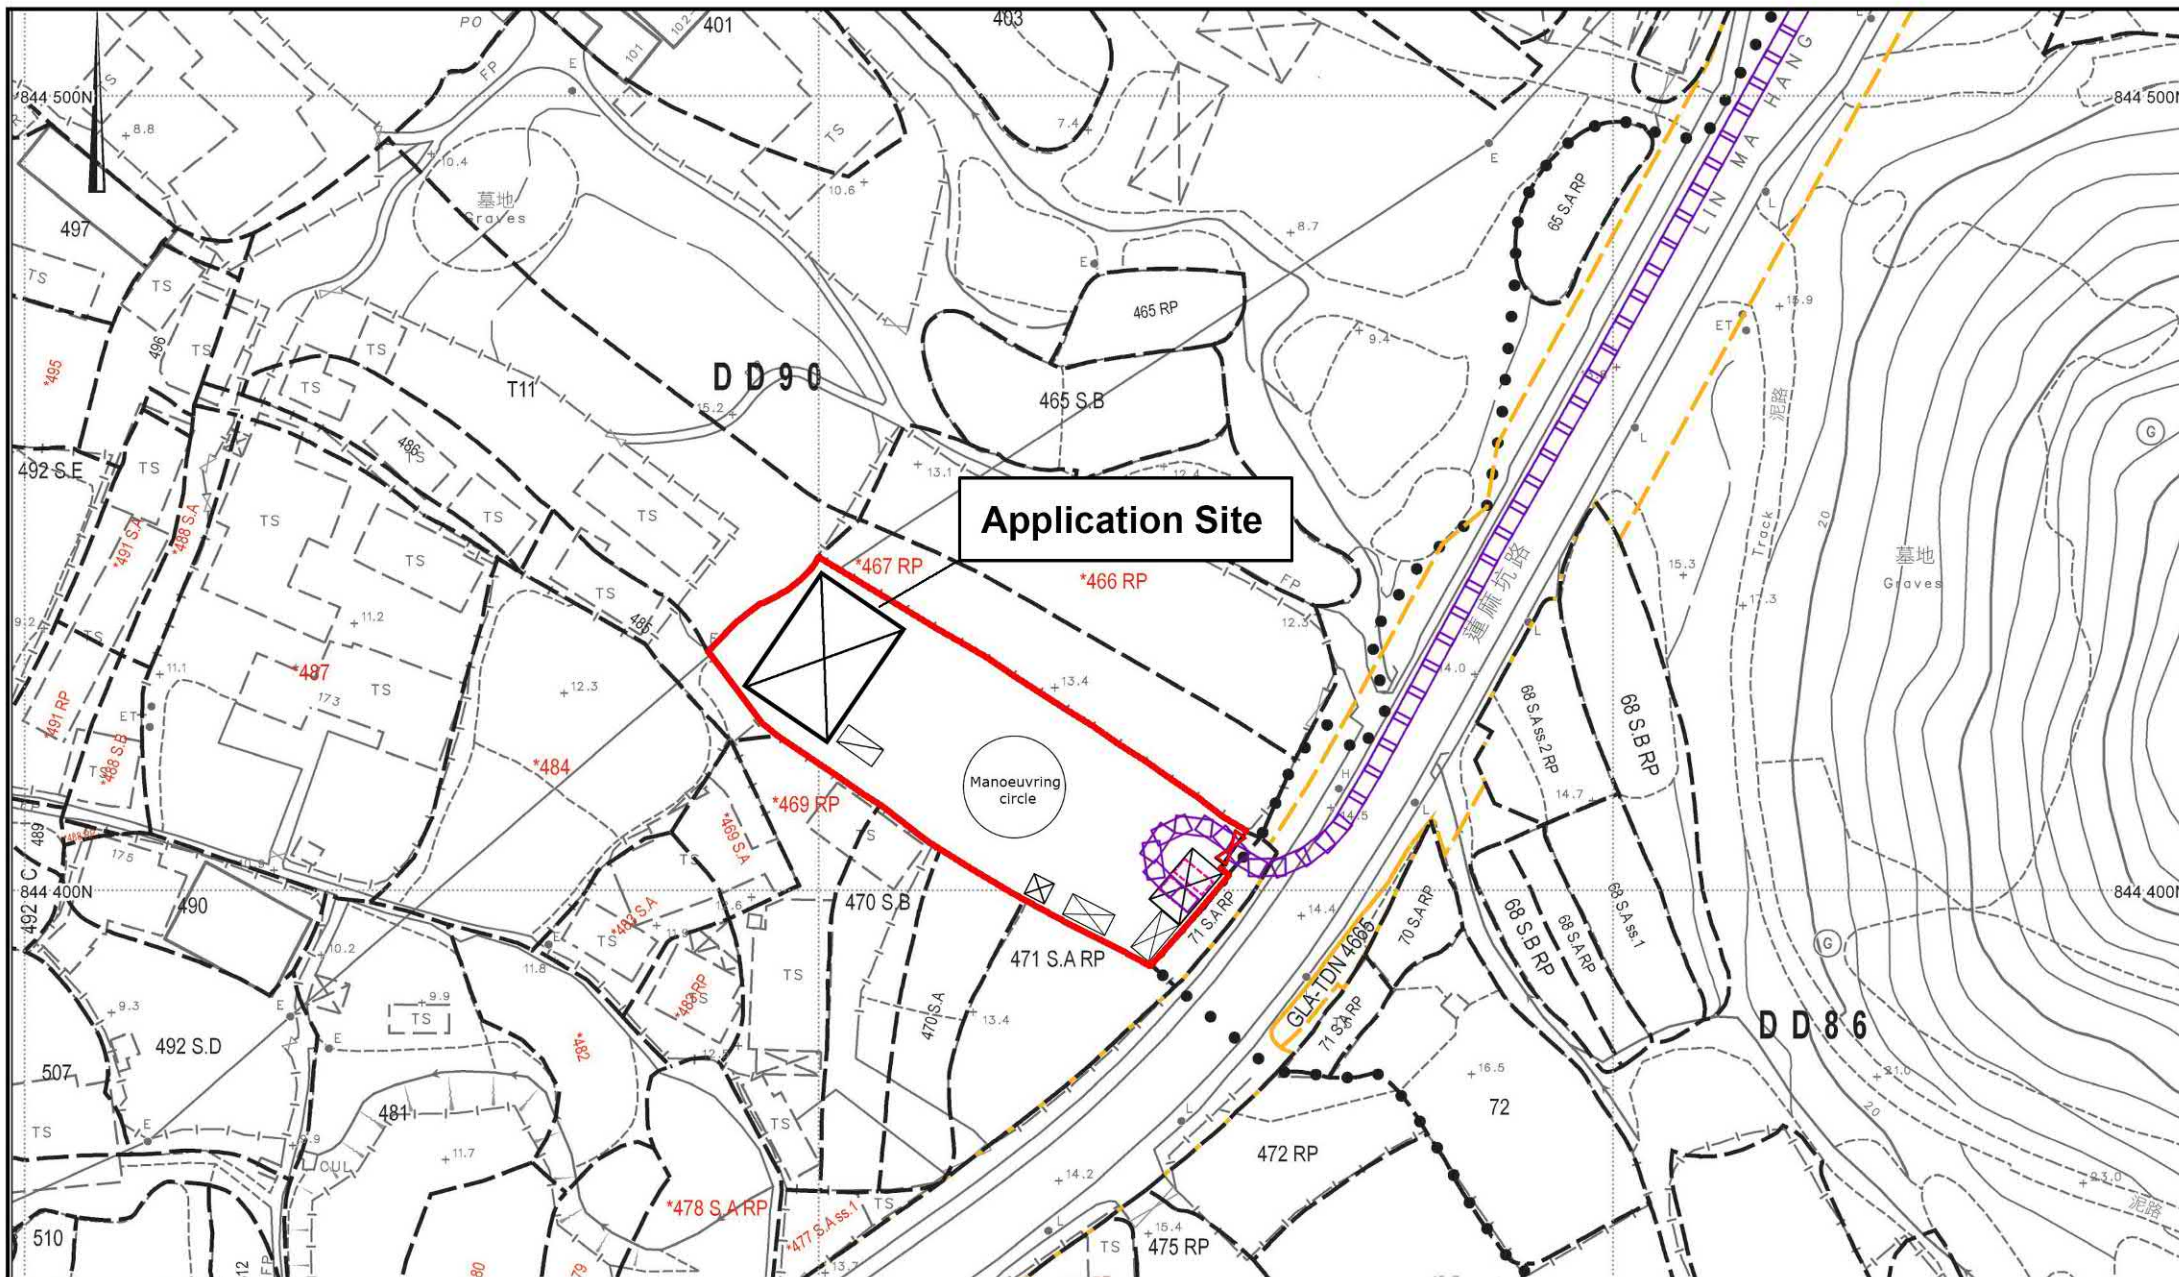

**Application Site**



Project 項目名稱:  
**Proposed Temporary Warehouse (Storage of Construction Materials) and Associated Filling of Land for a Period of 3 Years at Lots 467 S.A (Part) and 468 in D.D. 90, Lin Ma Hang Road, Man Kam To, New Territories**

Drawing Title 圖紙標題:  
**Swept Path Analysis (OUT)**

Drawing No. 圖號:  
**20260423**

Remarks 備註:

- Private car (In)
- Private car (Out)