


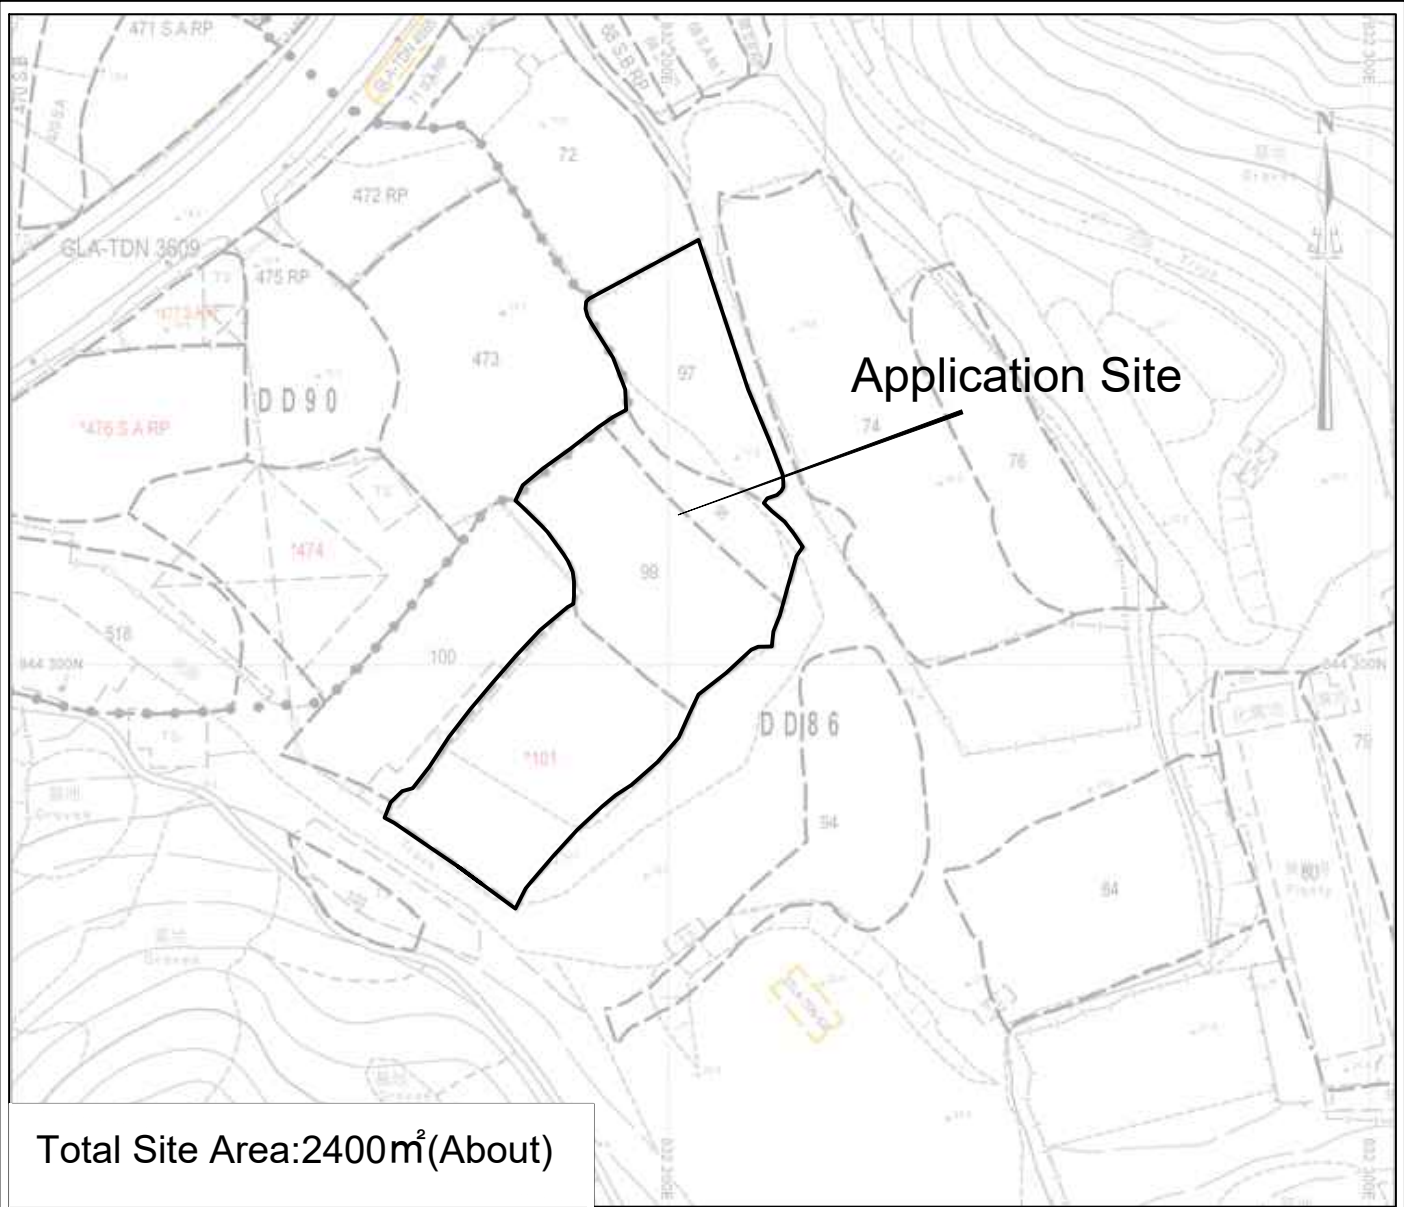

June
2026

Location Plan

YING SHING
(HOPEWELL)
ENGINEERING
CO.LTD.

1:1000

Annex 3