


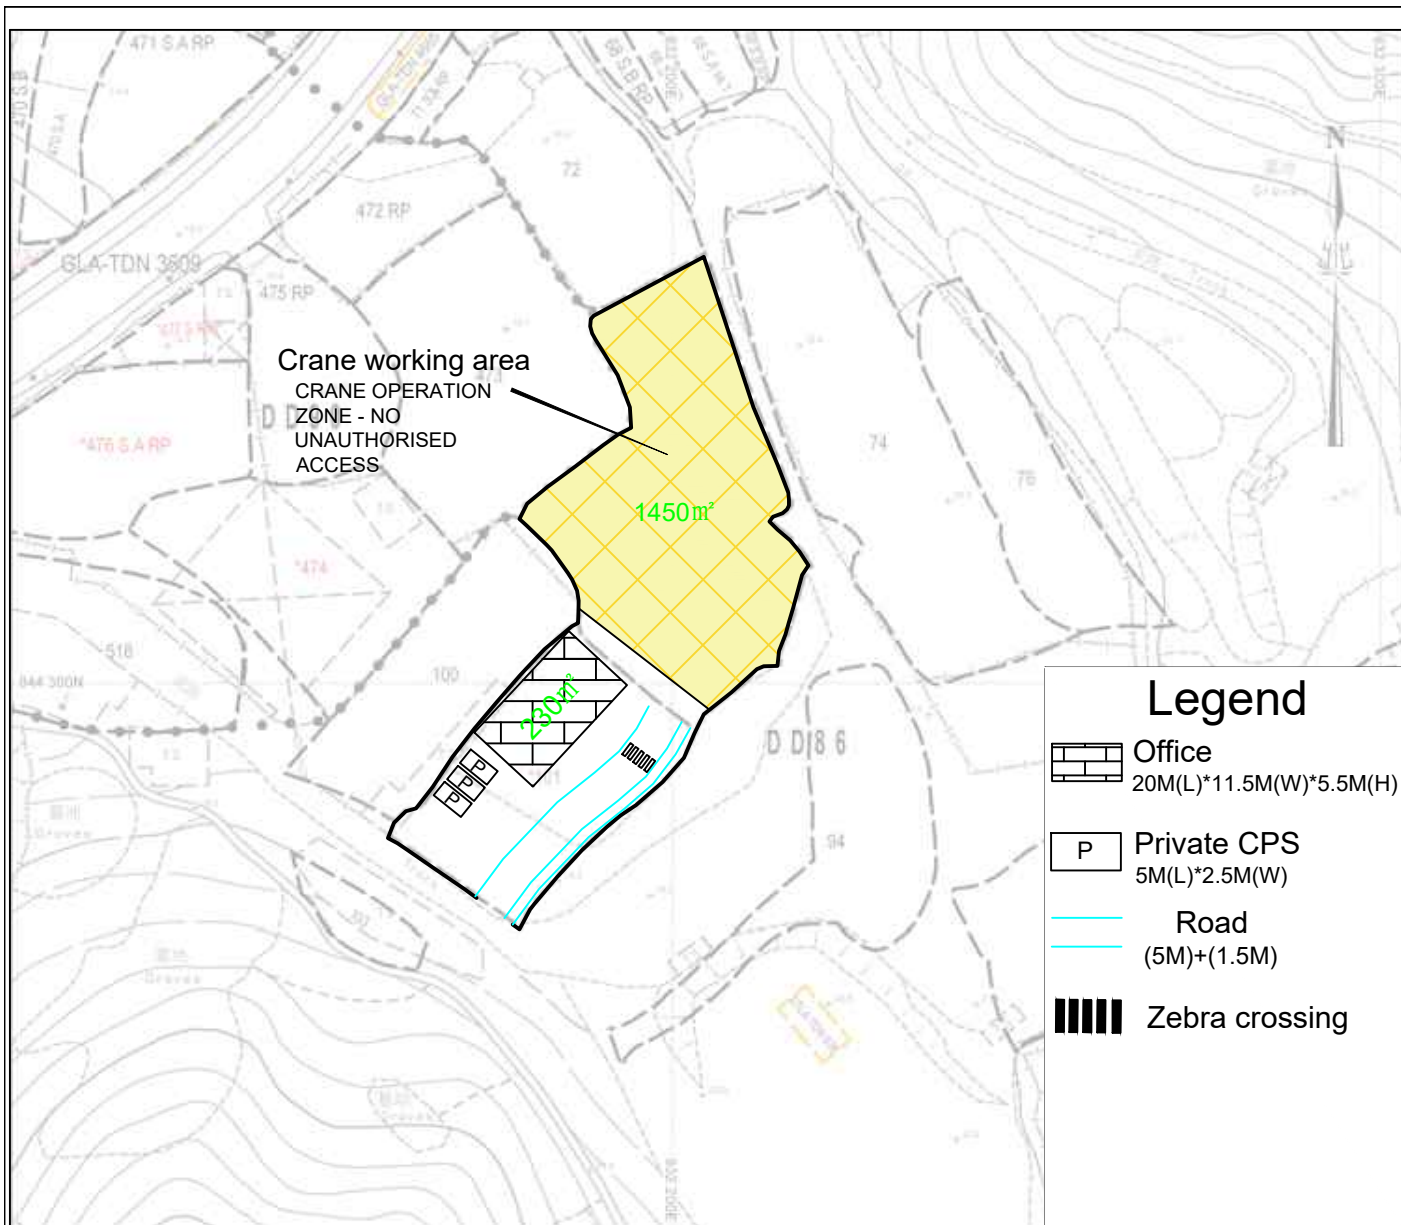


Total Site Area: 2400m²(About)

Layout Plan

YING SHING
(HOPEWELL)
ENGINEERING
CO.LTD.

Scale 1:1000

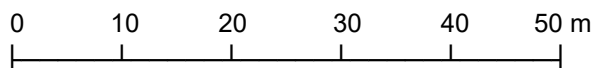

July 2026

Annex 1