



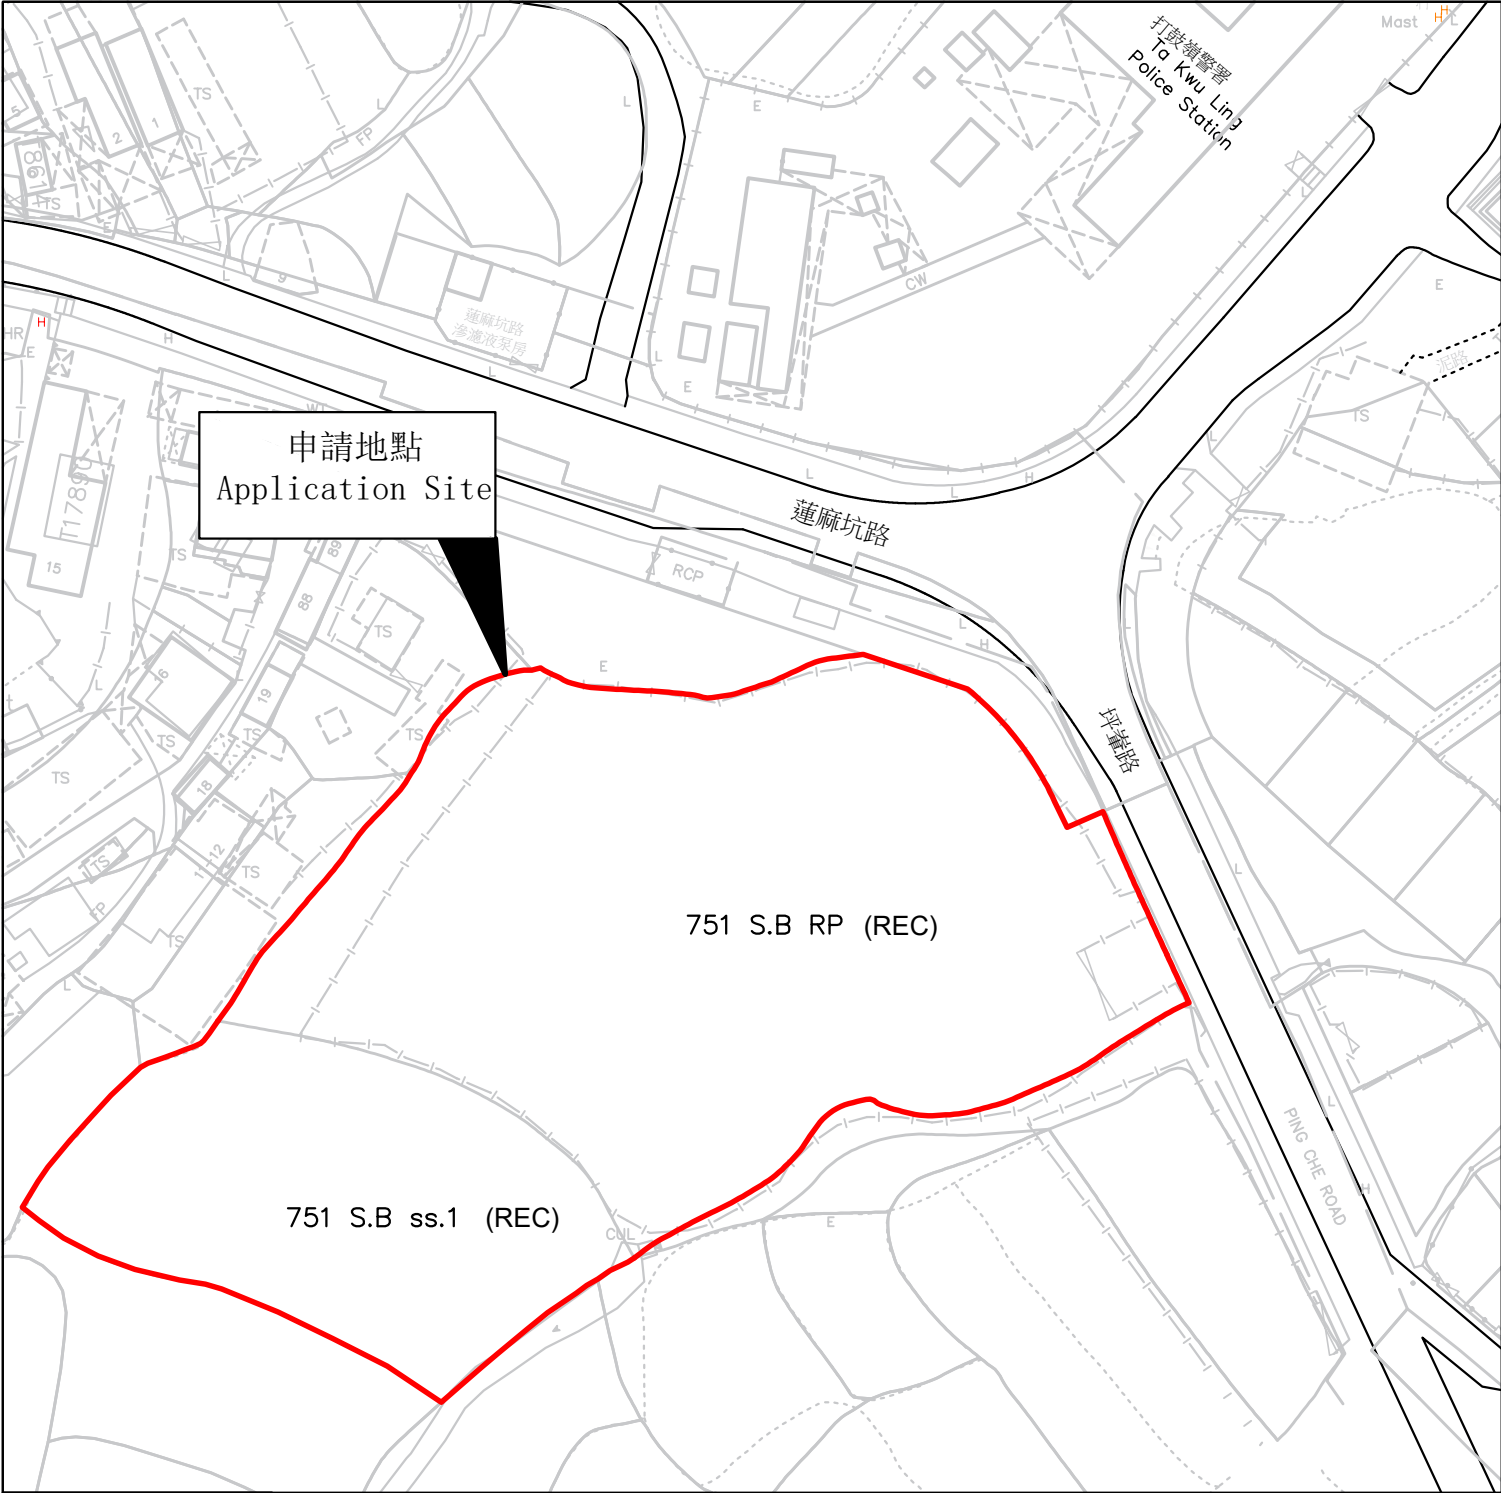

Legend Site Boundary		
Scale	Location Plan	
1:1000	Proposed Warehouse at Lot,751 S.B RP, 751 S.B ss.1 in D.D.82 Ta Kwu Ling	Plan 1

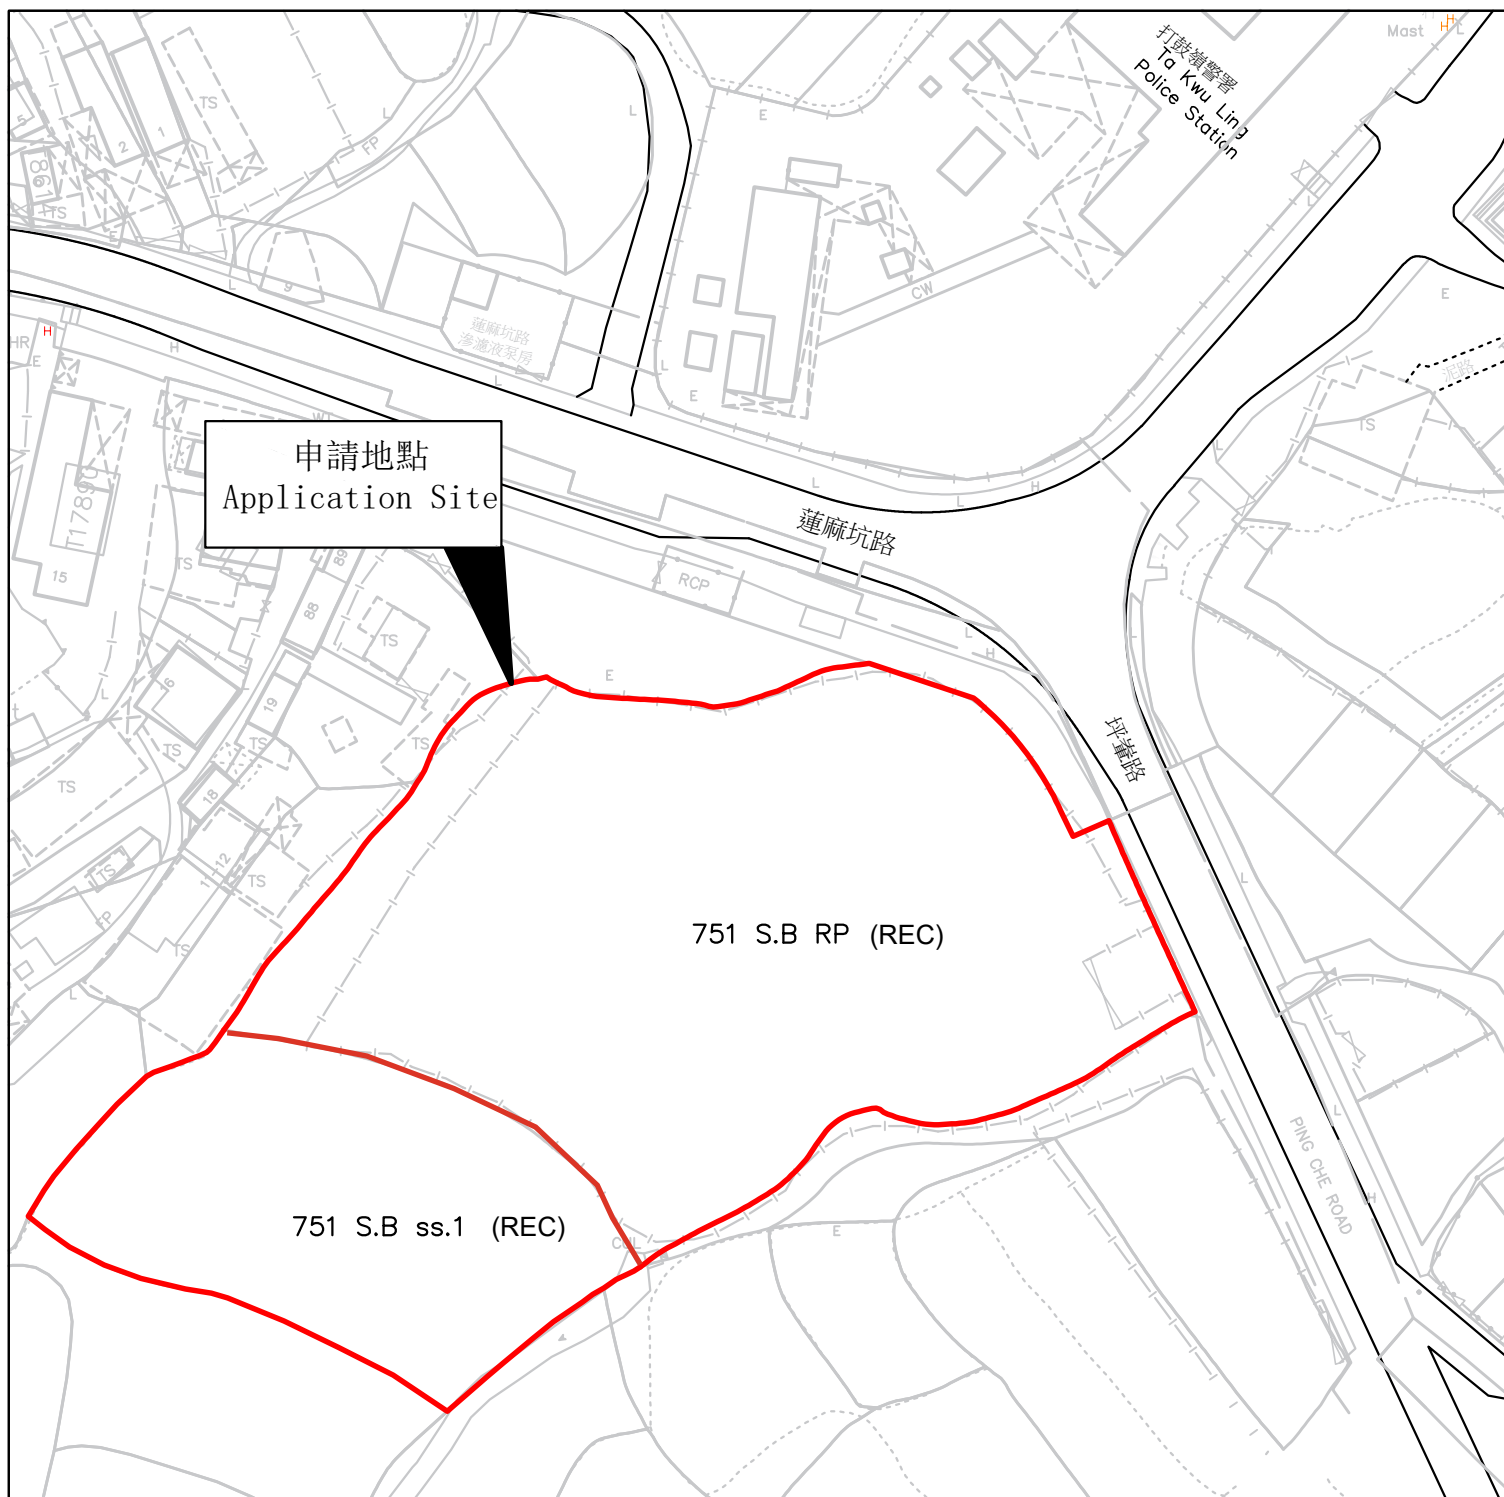

Legend

— Site Boundary


Scale

1:1000

Site Plan

Proposed Warehouse at Lot,751 S.B RP,
751 S.B ss.1 in D.D.82 Ta Kwu Ling

Plan 2

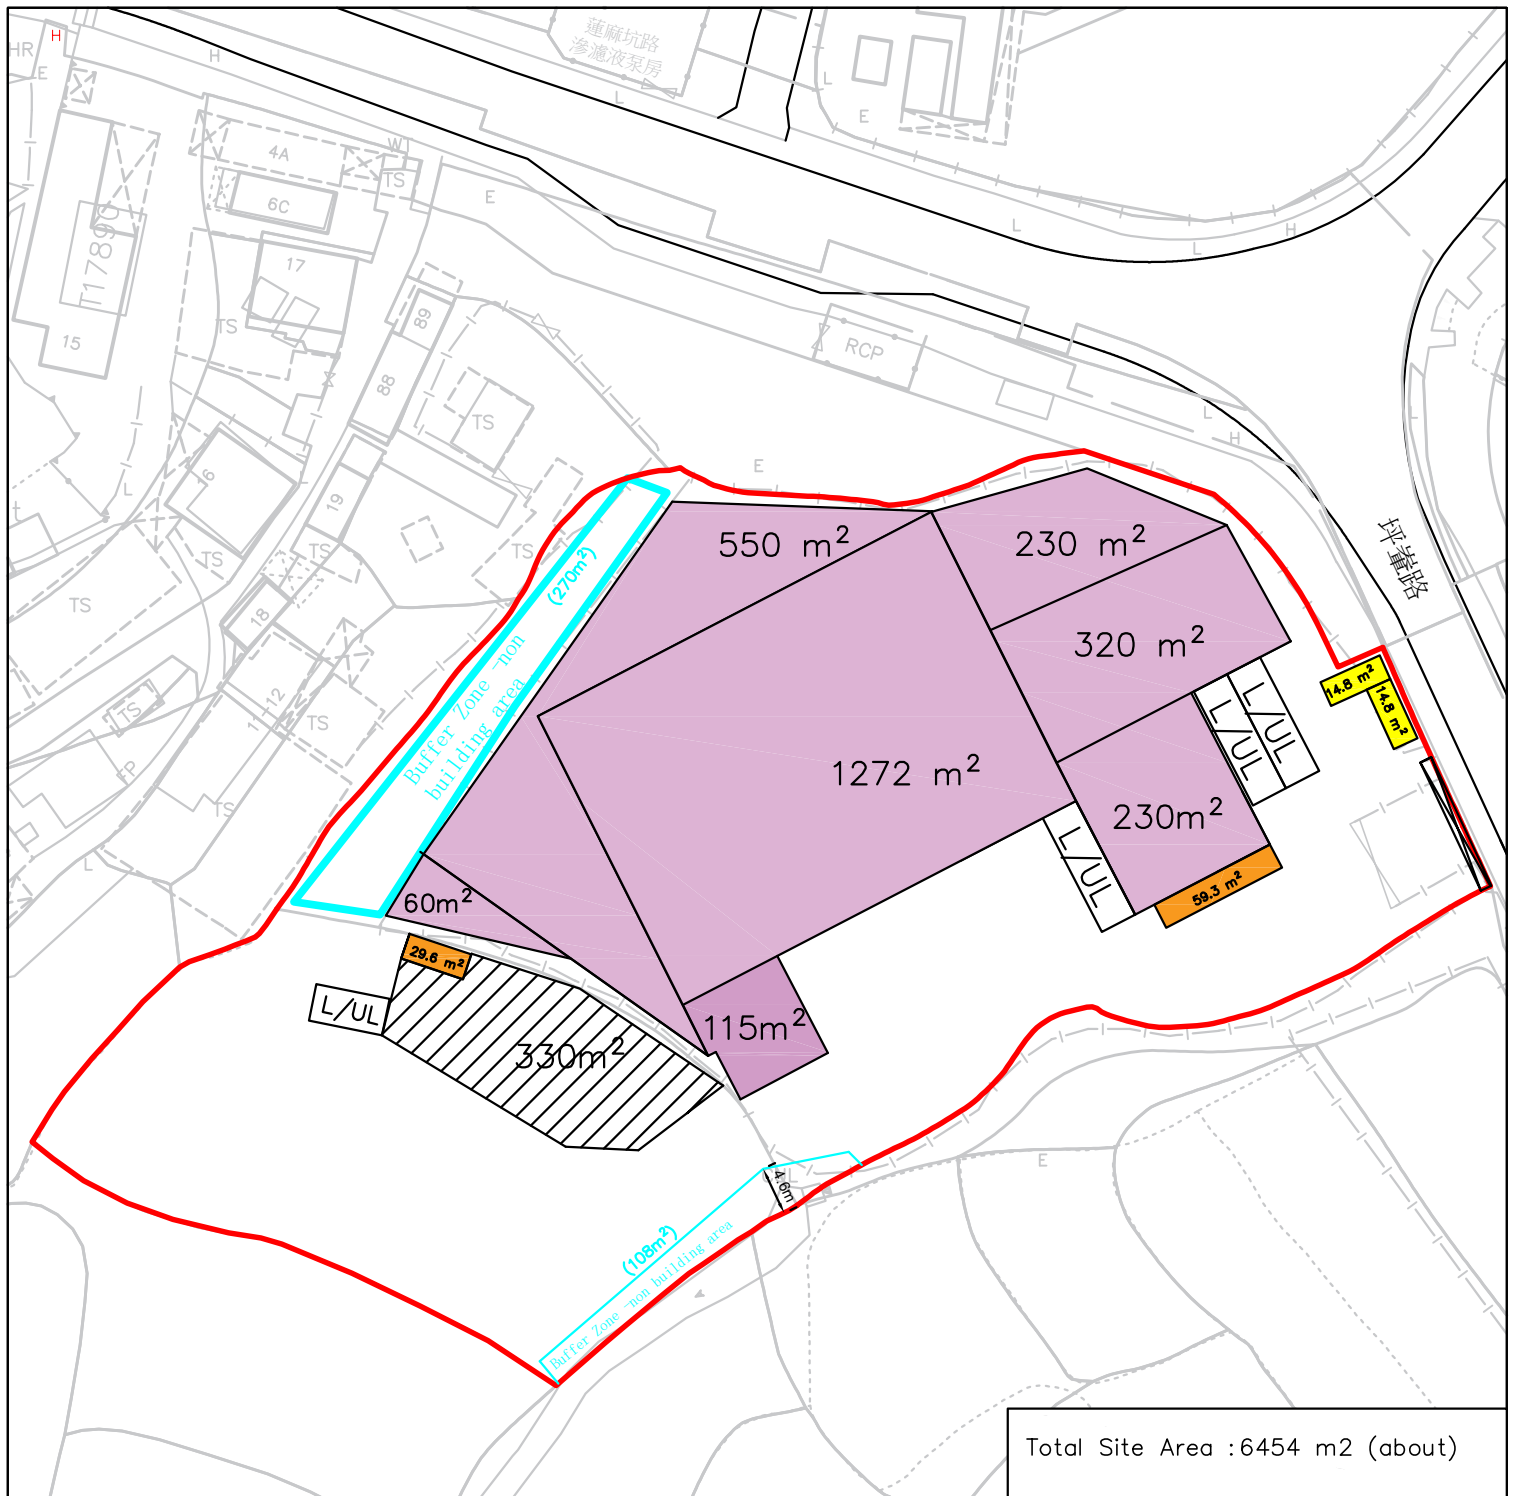

Total Site Area : 6454 m² (about)

Legend

- Office (88.90 m²)
- Toilet (29.6 m²)
- Enclosed Warehouse (2,777 m² ≈ 30000 sf)
- Site Boundary
- Buffer Zone Boundary
- X

 Ingress/Egress (11 m wide)
- L/UL

 16 tons trucks Loading /Unloading space 3.5m(w) x 12 m(L)
- L/UL

 Light Goods Vehicle Loading /Unloading space 3.5m(w) x 7 m(L)
- Open Storage Area (about 330 m²)


Scale

Not to Scale

Layout Plan


Lot.751 S.B RP,.751 S.B ss.1
in D.D.82 Ta Kwu Ling

Plan 3

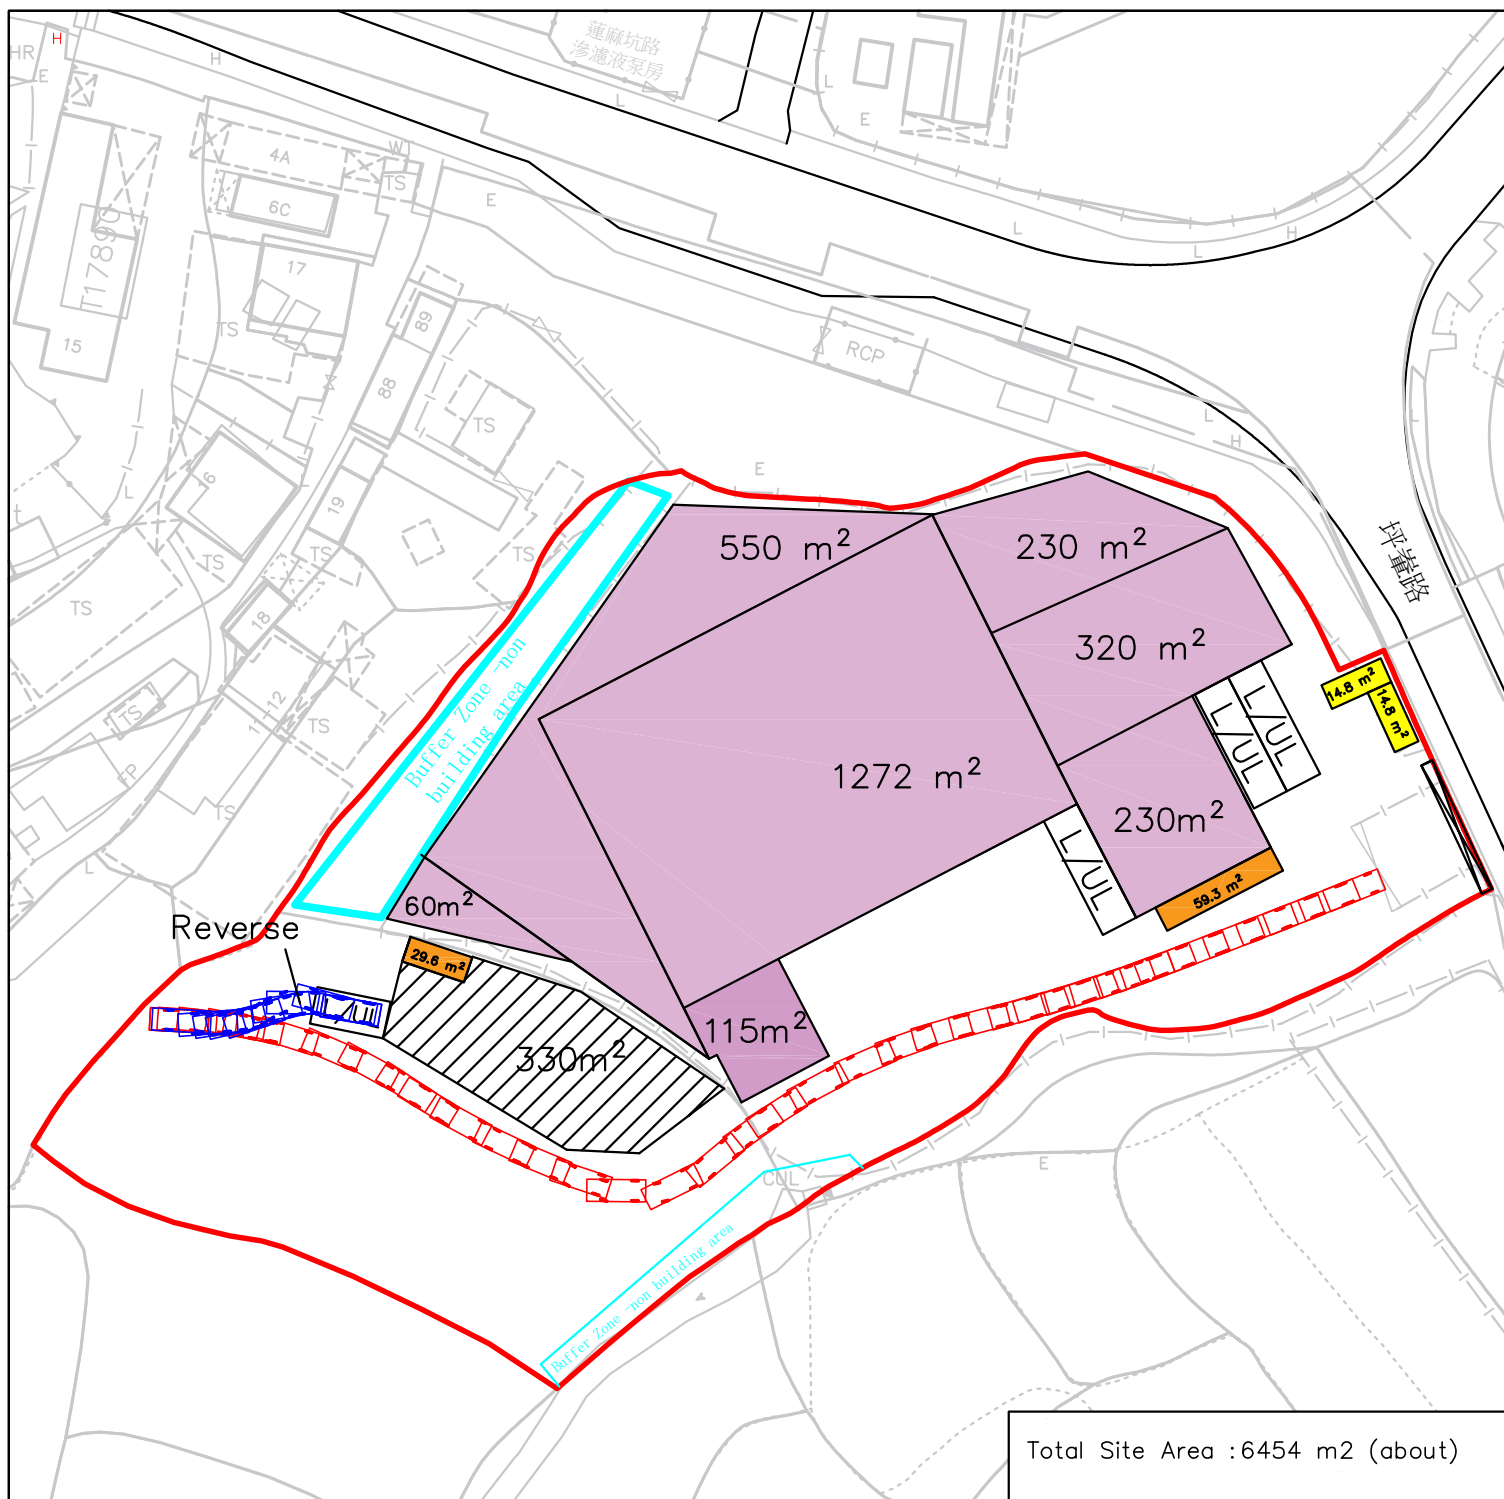

Total Site Area : 6454 m² (about)

Legend

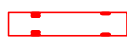

16 tons trucks Loading /Unloading
space 3.5m(w) x 12 m(L)




Light Goods Vehicle Loading /Unloading space
3.5m(w) x 7 m(L)

Scale
1: 1000


Swept Path Plan

Lot.751 S.B RP,.751 S.B ss.1
in D.D.82 Ta Kwu Ling

Plan 4.4

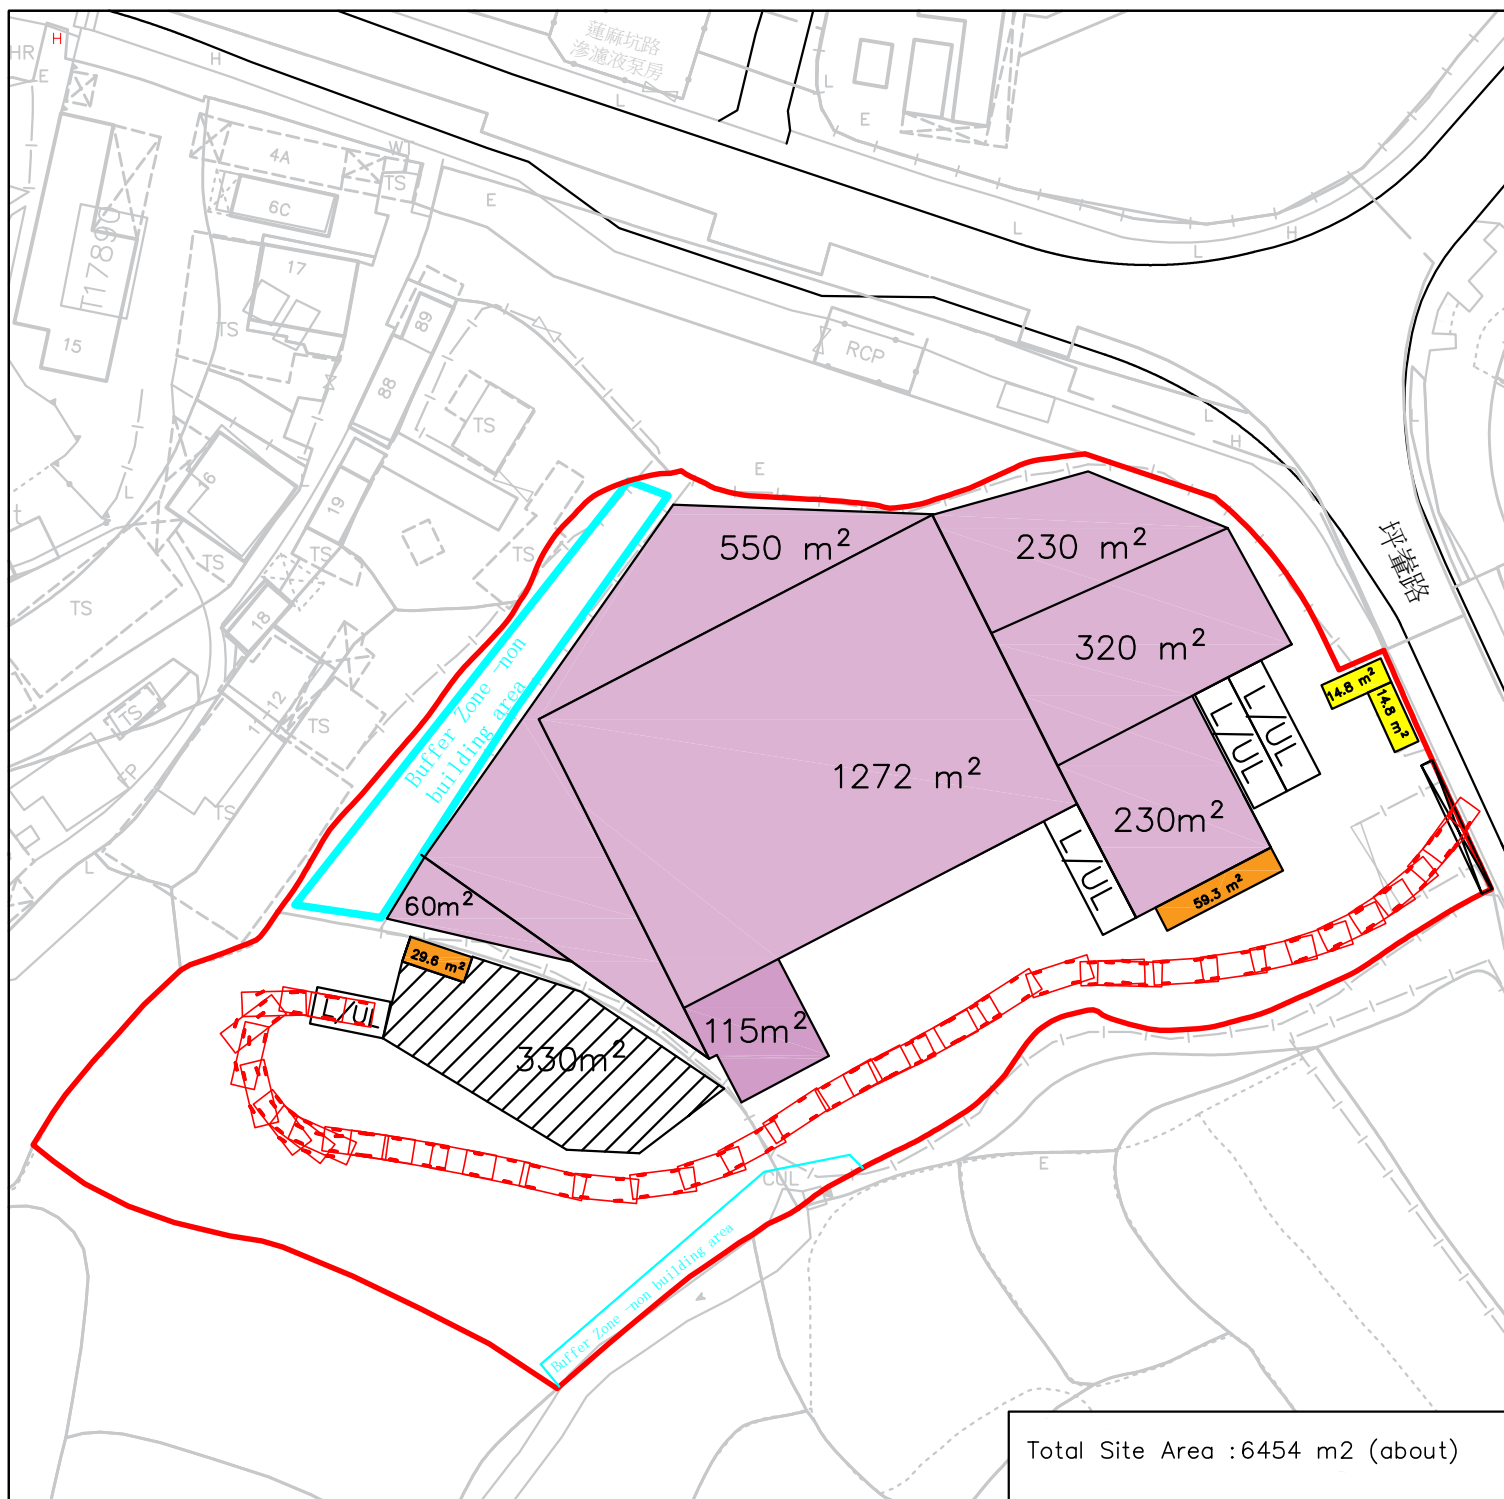

Legend

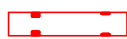

16 tons trucks Loading /Unloading
space 3.5m(w) x 12 m(L)




Light Goods Vehicle Loading /Unloading space
3.5m(w) x 7 m(L)

Scale
1: 1000

Swept Path Plan

Lot.751 S.B RP,.751 S.B ss.1
in D.D.82 Ta Kwu Ling

Plan 4.8

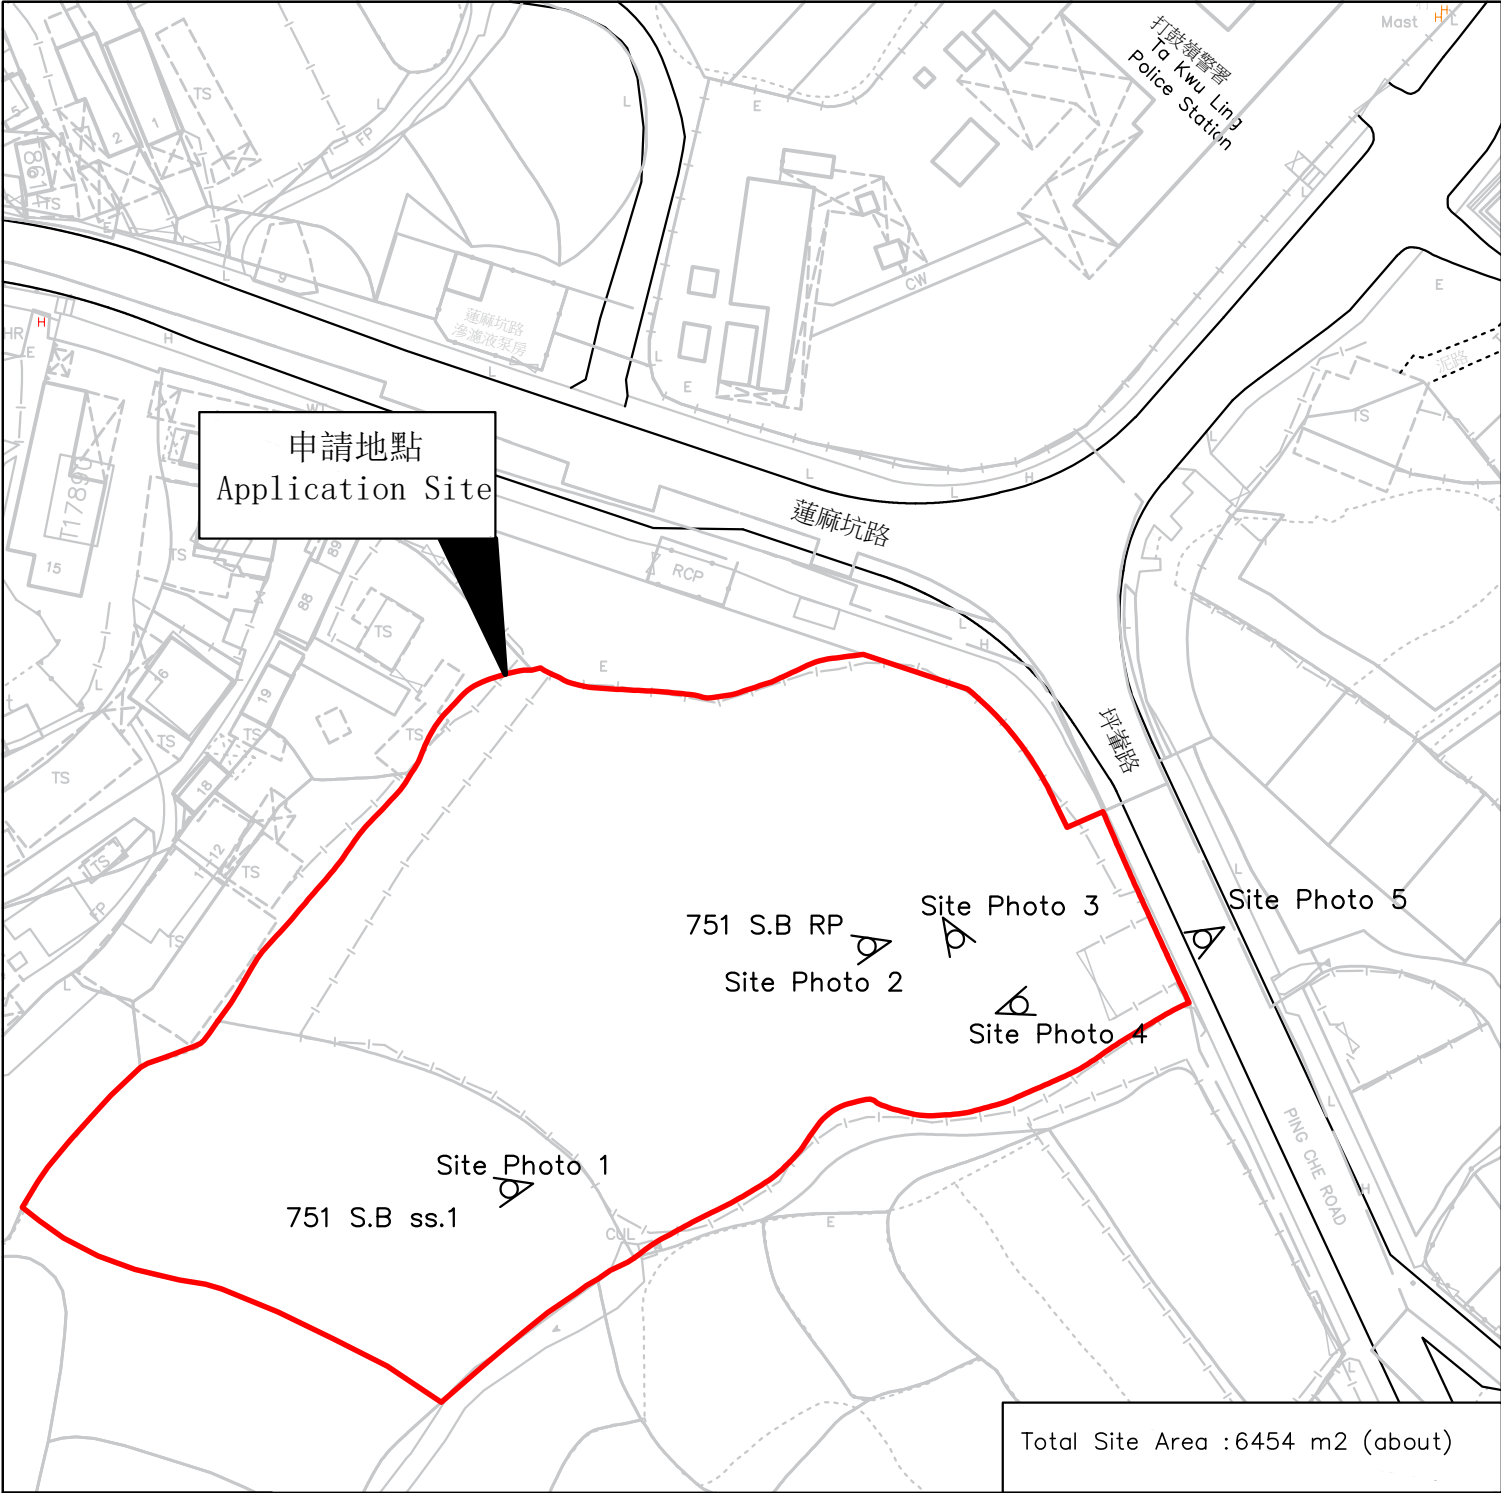

Legend — Site Boundary		
Scale 1:1000	Site Photo View Points Plan Proposed Warehouse at Lot.751 S.B RP, 751 S.B ss.1 in D.D.82 Ta Kwu Ling	Plan 5.1

Plan 5.2

Site Photo 1



Site Photo 2



Site Photo 3




Site Photo 4




Site Photo 5



刊鼓領救護岡

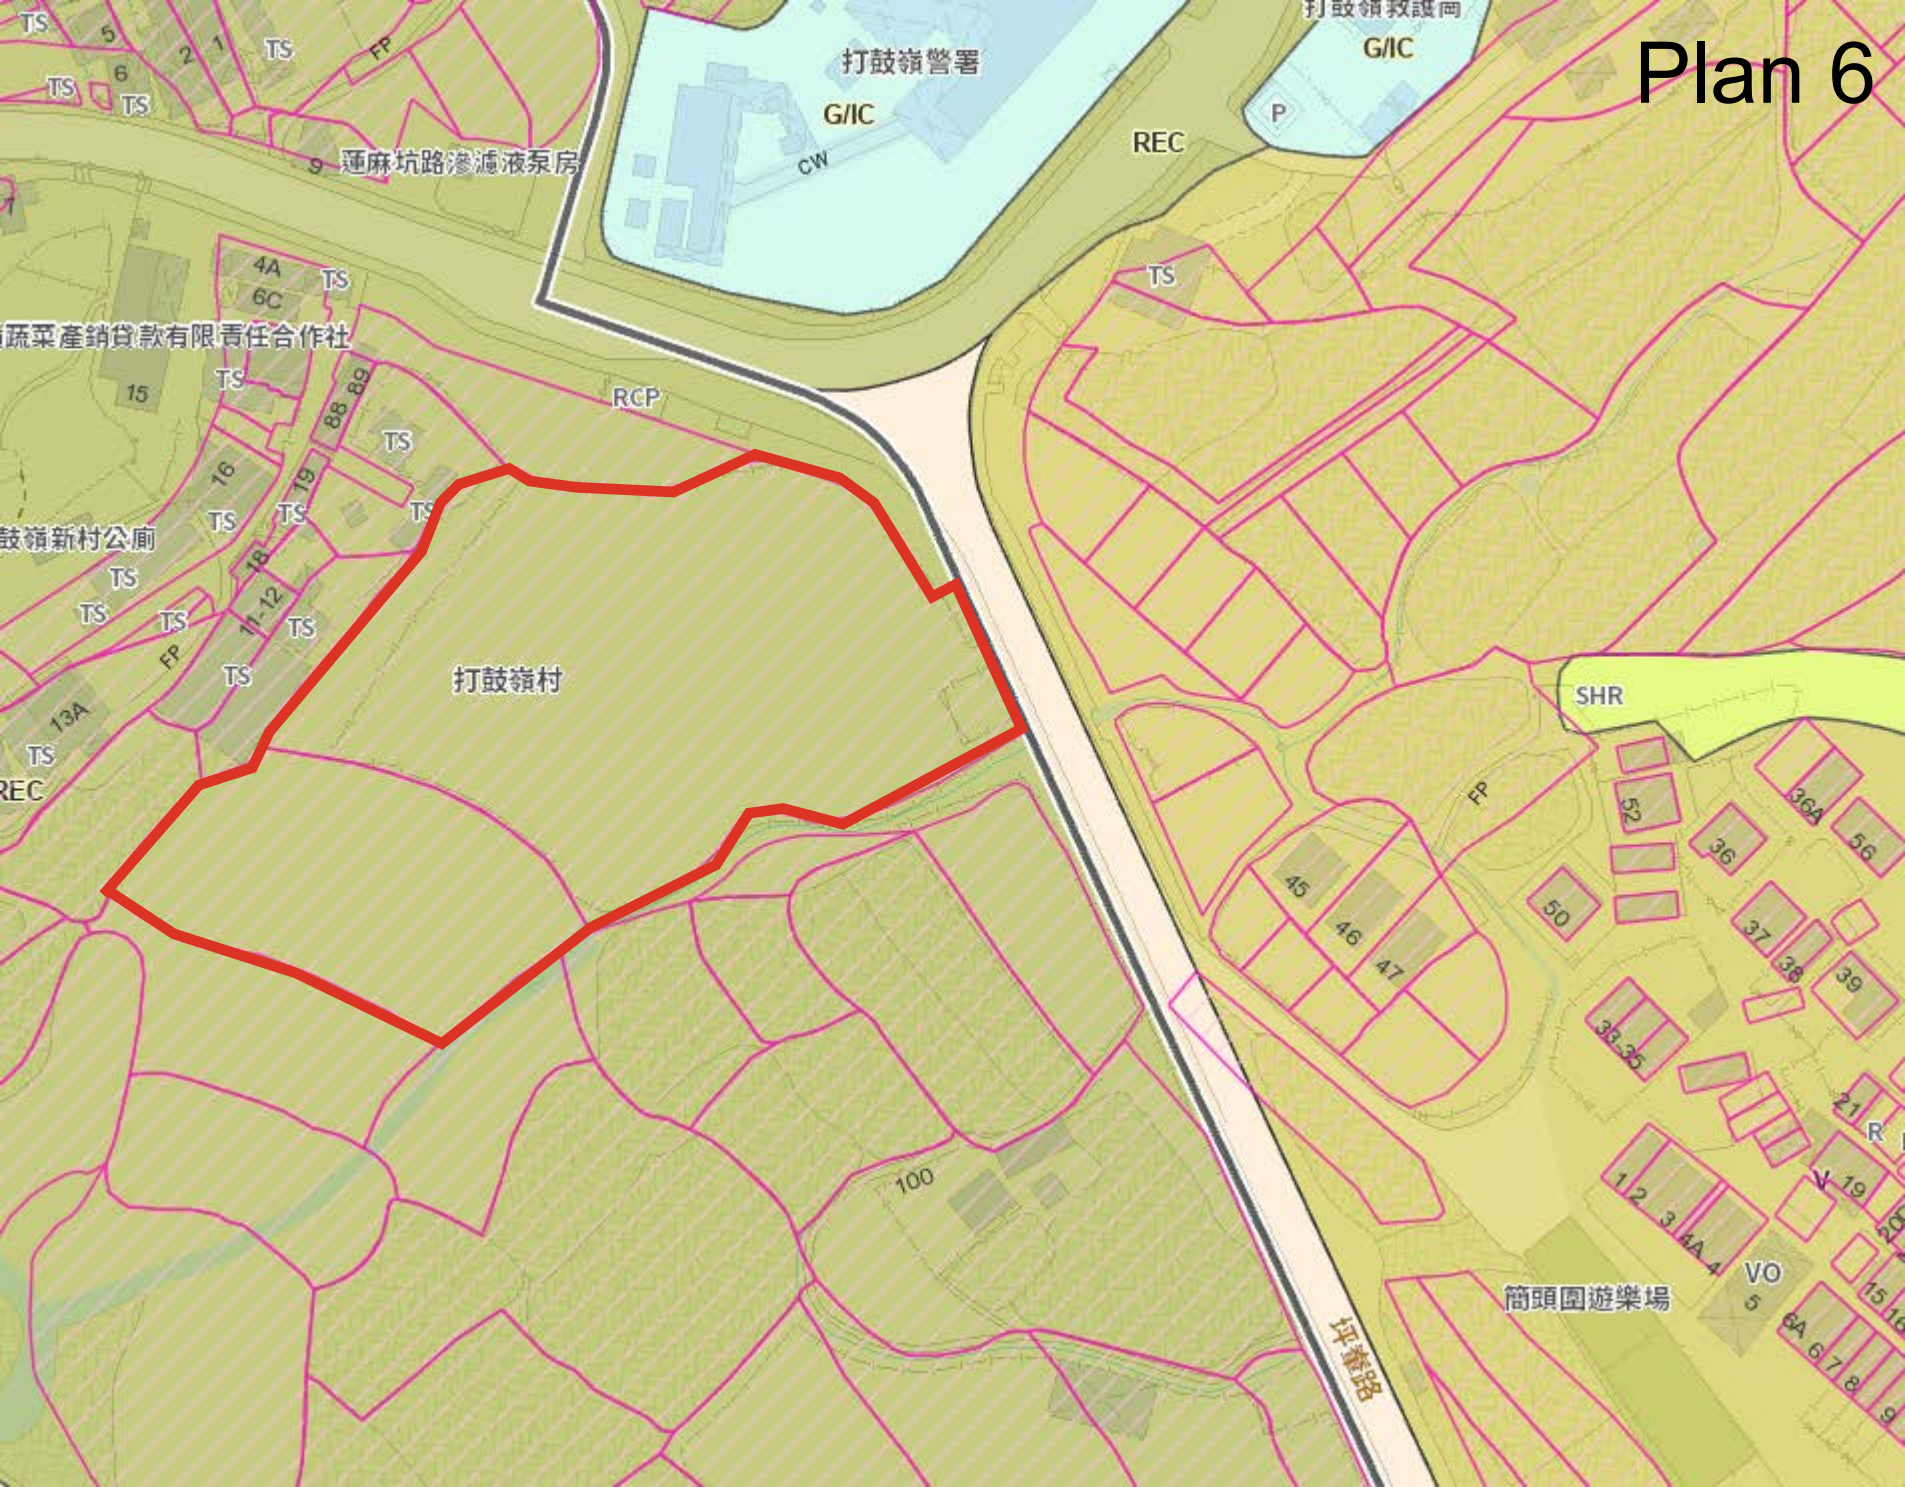

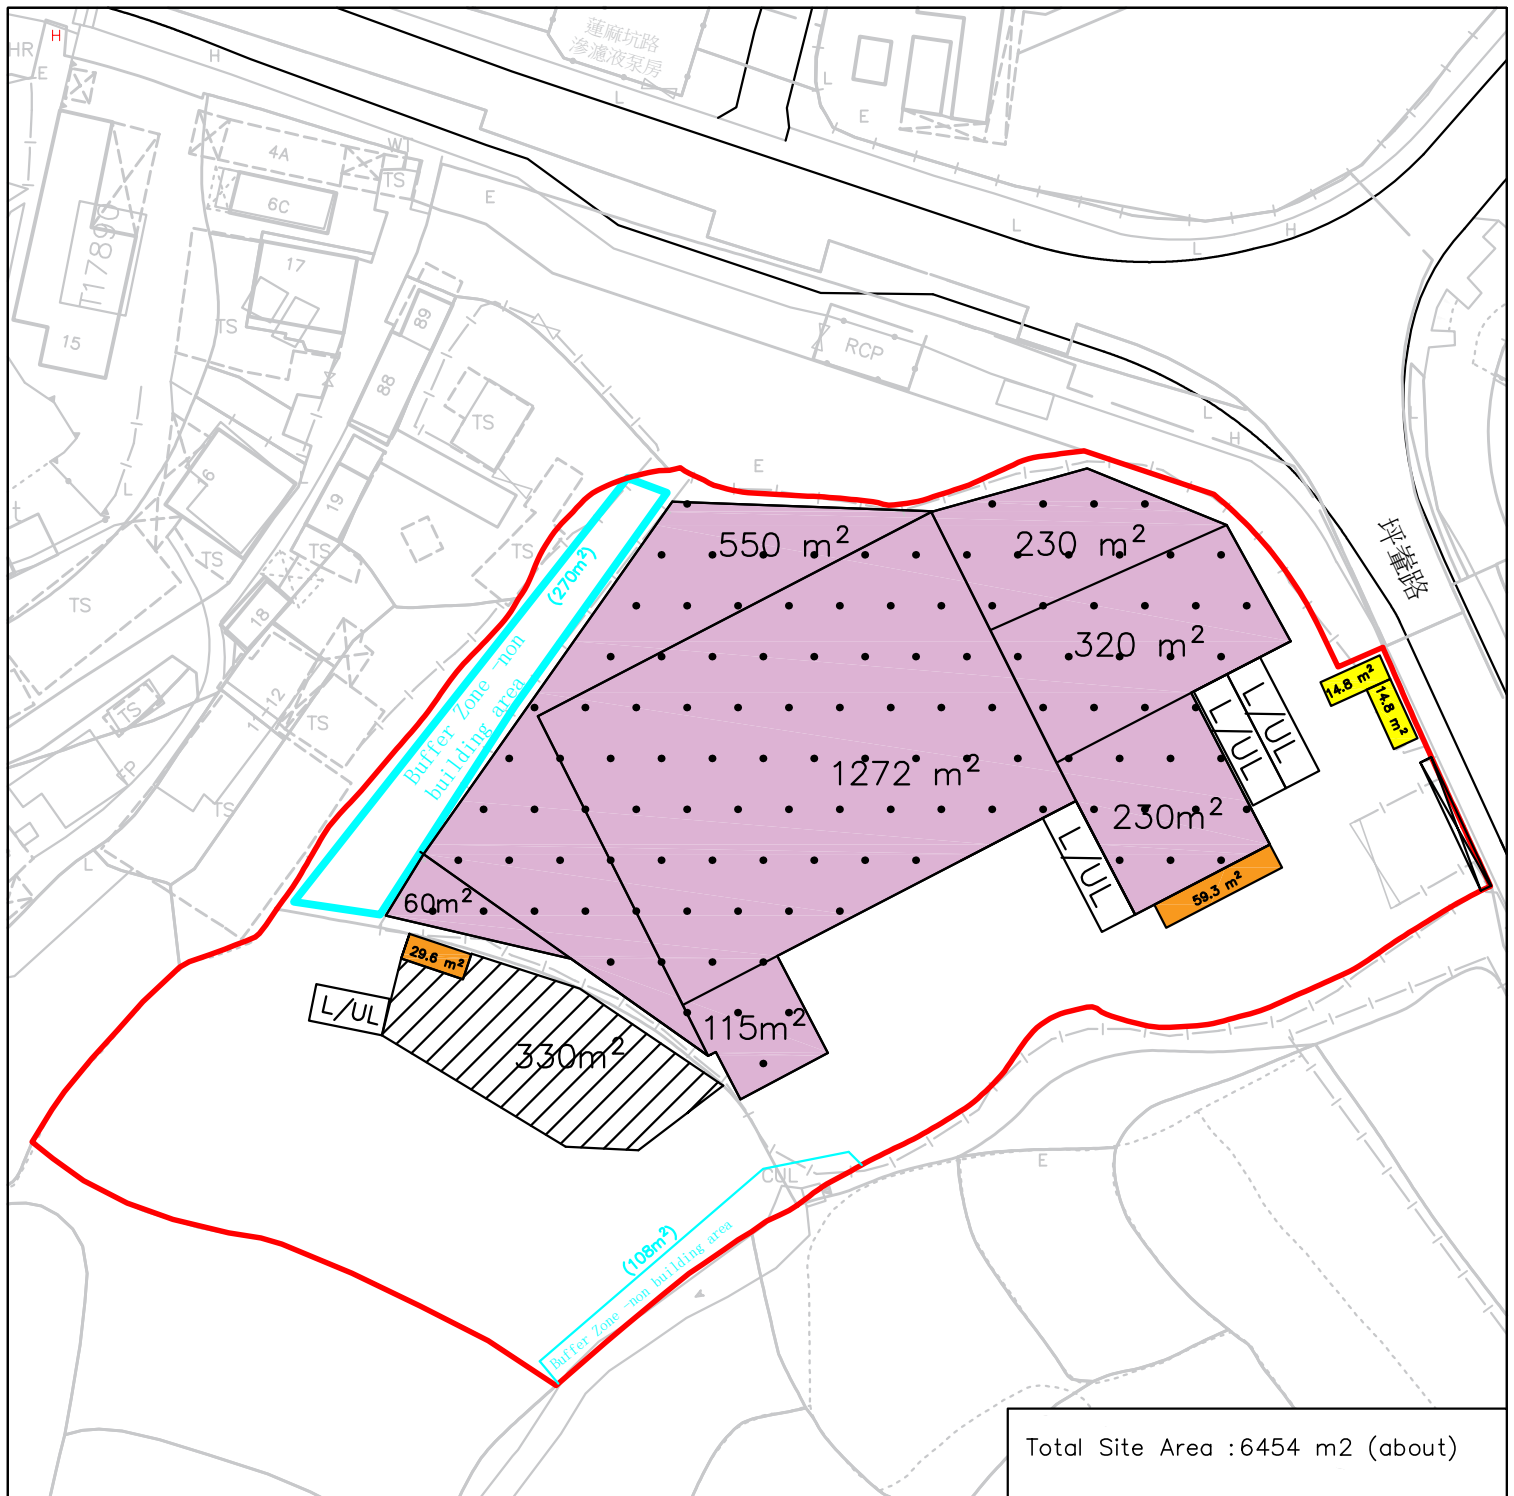

Legend

- Office (88.90 m²)
- Toilet (29.6 m²)
- Enclosed Warehouse (2,777 m² ≈ 30000 sf)
- Site Boundary
- Buffer Zone Boundary
- Ingress/Egress (11 m wide)
- L/UL 16 tons trucks Loading /Unloading space 3.5m(w) x 12 m(L)
- L/UL Light Goods Vehicle Loading /Unloading space 3.5m(w) x 7 m(L)
- Open Storage Area (about 330 m²)
- Proposed Solar Panel Area

Scale

Not to Scale

Layout Plan for Solar Panel

Lot.751 S.B RP,.751 S.B ss.1
in D.D.82 Ta Kwu Ling

Plan 7