


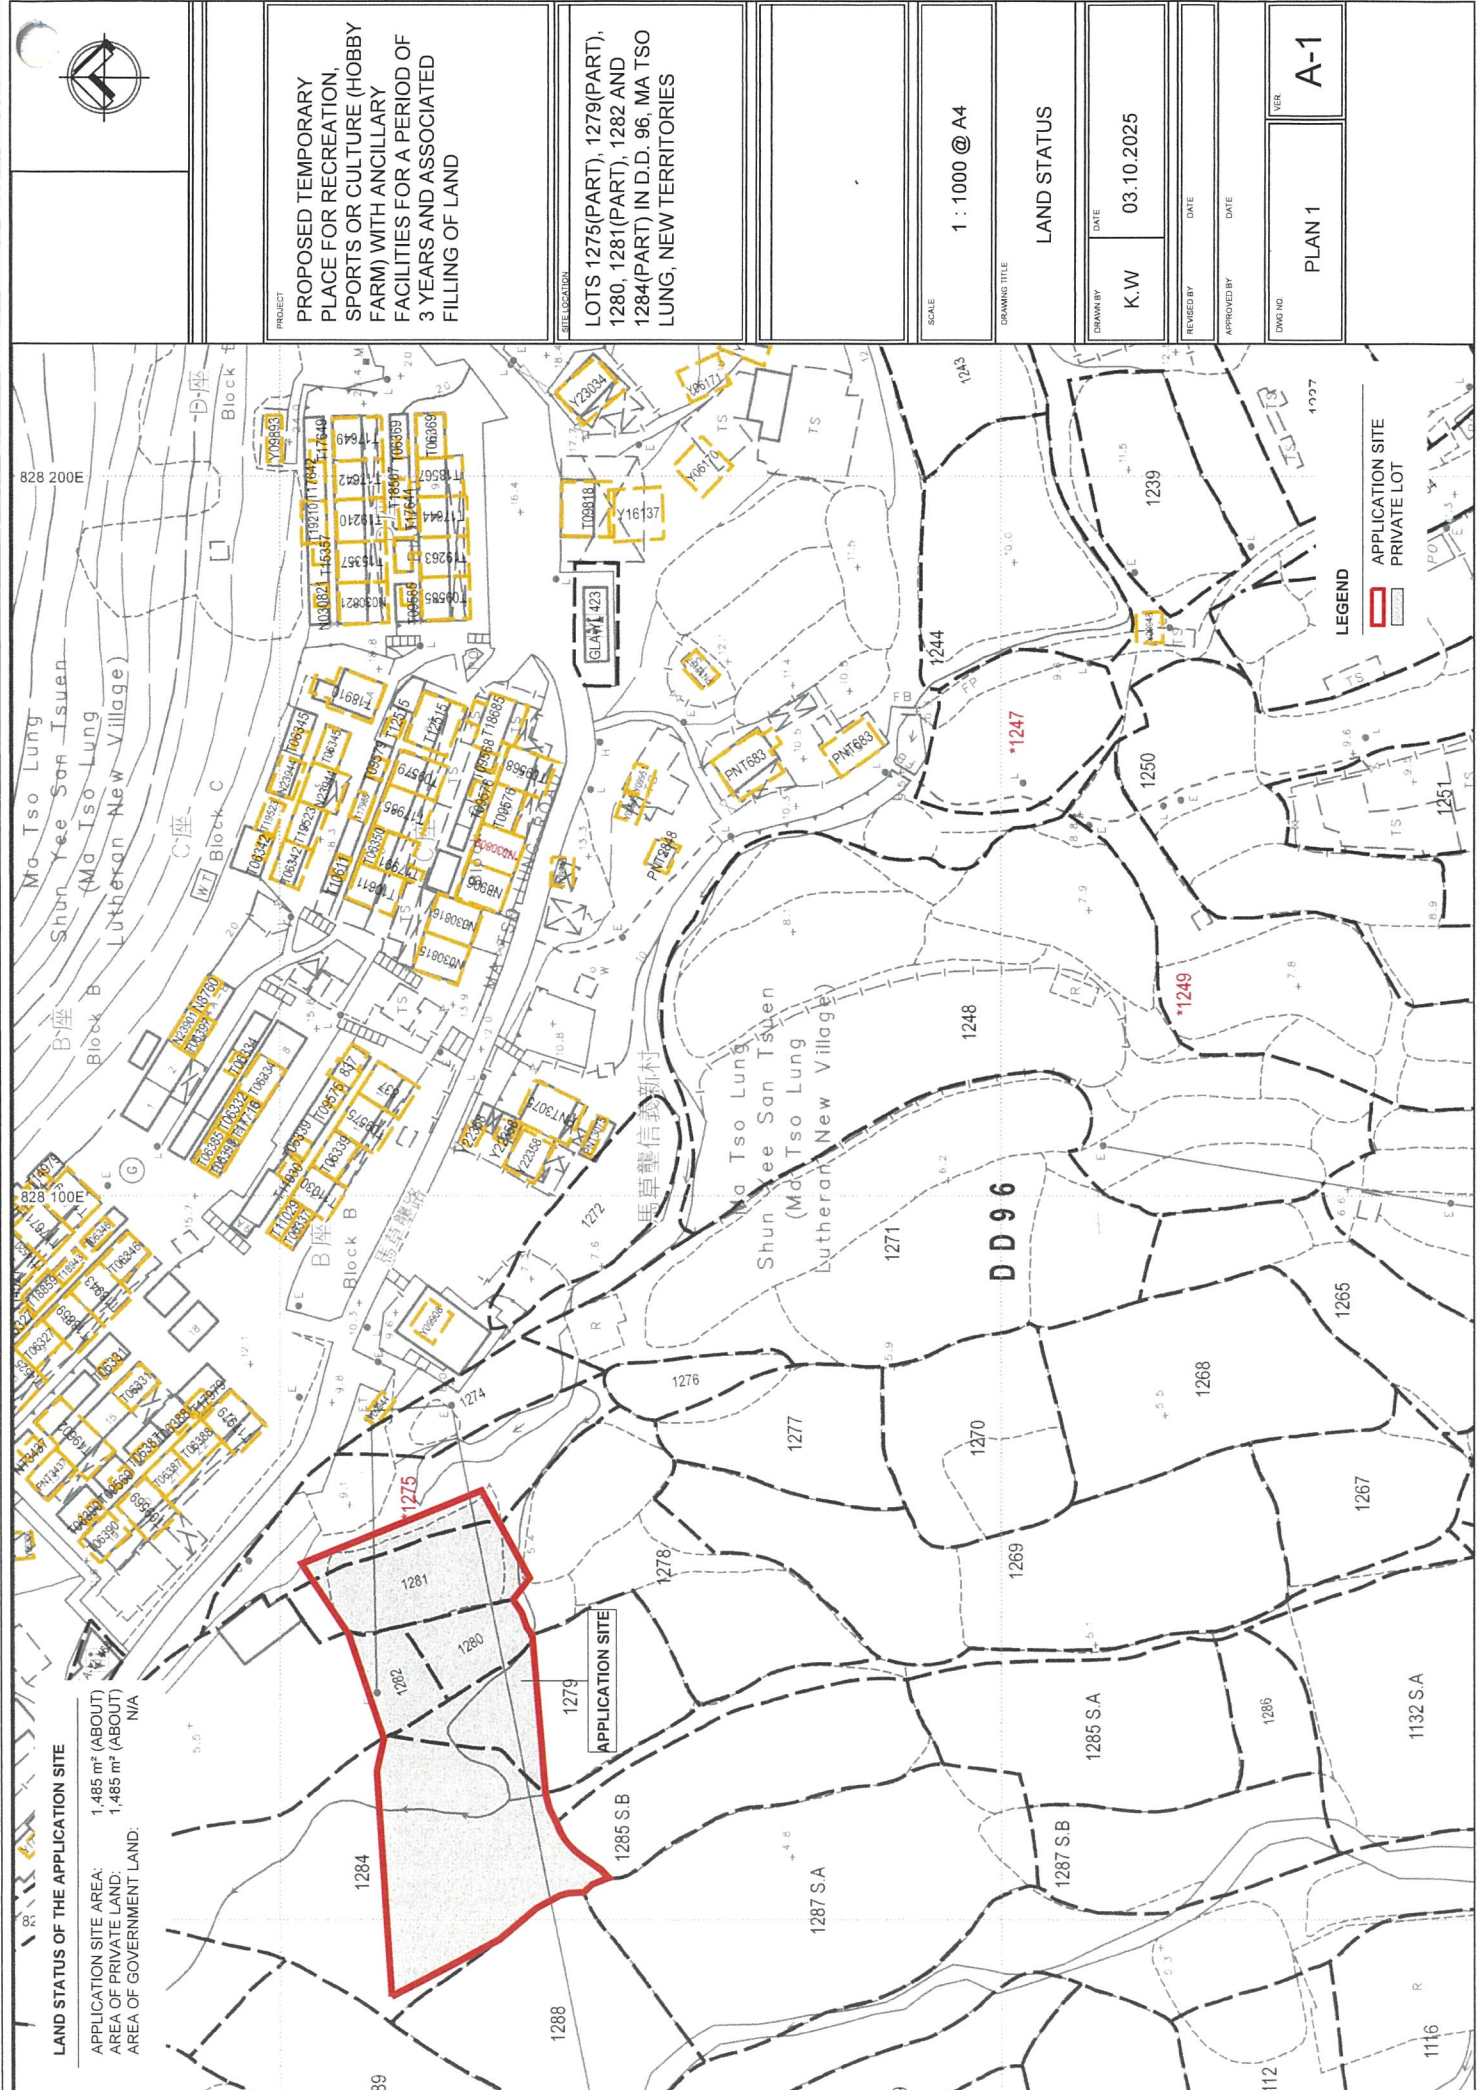

LAND STATUS OF THE APPLICATION SITE

APPLICATION SITE AREA:
1,485 m² (ABOUT)
AREA OF PRIVATE LAND:
1,485 m² (ABOUT)
AREA OF GOVERNMENT LAND:
N/A

PROJECT
PROPOSED TEMPORARY
PLACE FOR RECREATION,
SPORTS OR CULTURE (HOBBY
FARM) WITH ANCILLARY
FACILITIES FOR A PERIOD OF
3 YEARS AND ASSOCIATED
FILLING OF LAND

SITE LOCATION
LOTS 1275(PART), 1279(PART),
1280, 1281(PART), 1282 AND
1284(PART) IN D.D. 96, MA TSO
LUNG, NEW TERRITORIES

SCALE
1 : 1000 @ A4

DRAWING TITLE
LAND STATUS

DRAWN BY
K.W
DATE
03.10.2025

REVISED BY
DATE
APPROVED BY
DATE

PLAN 1
A-1