


LOCATION PLAN

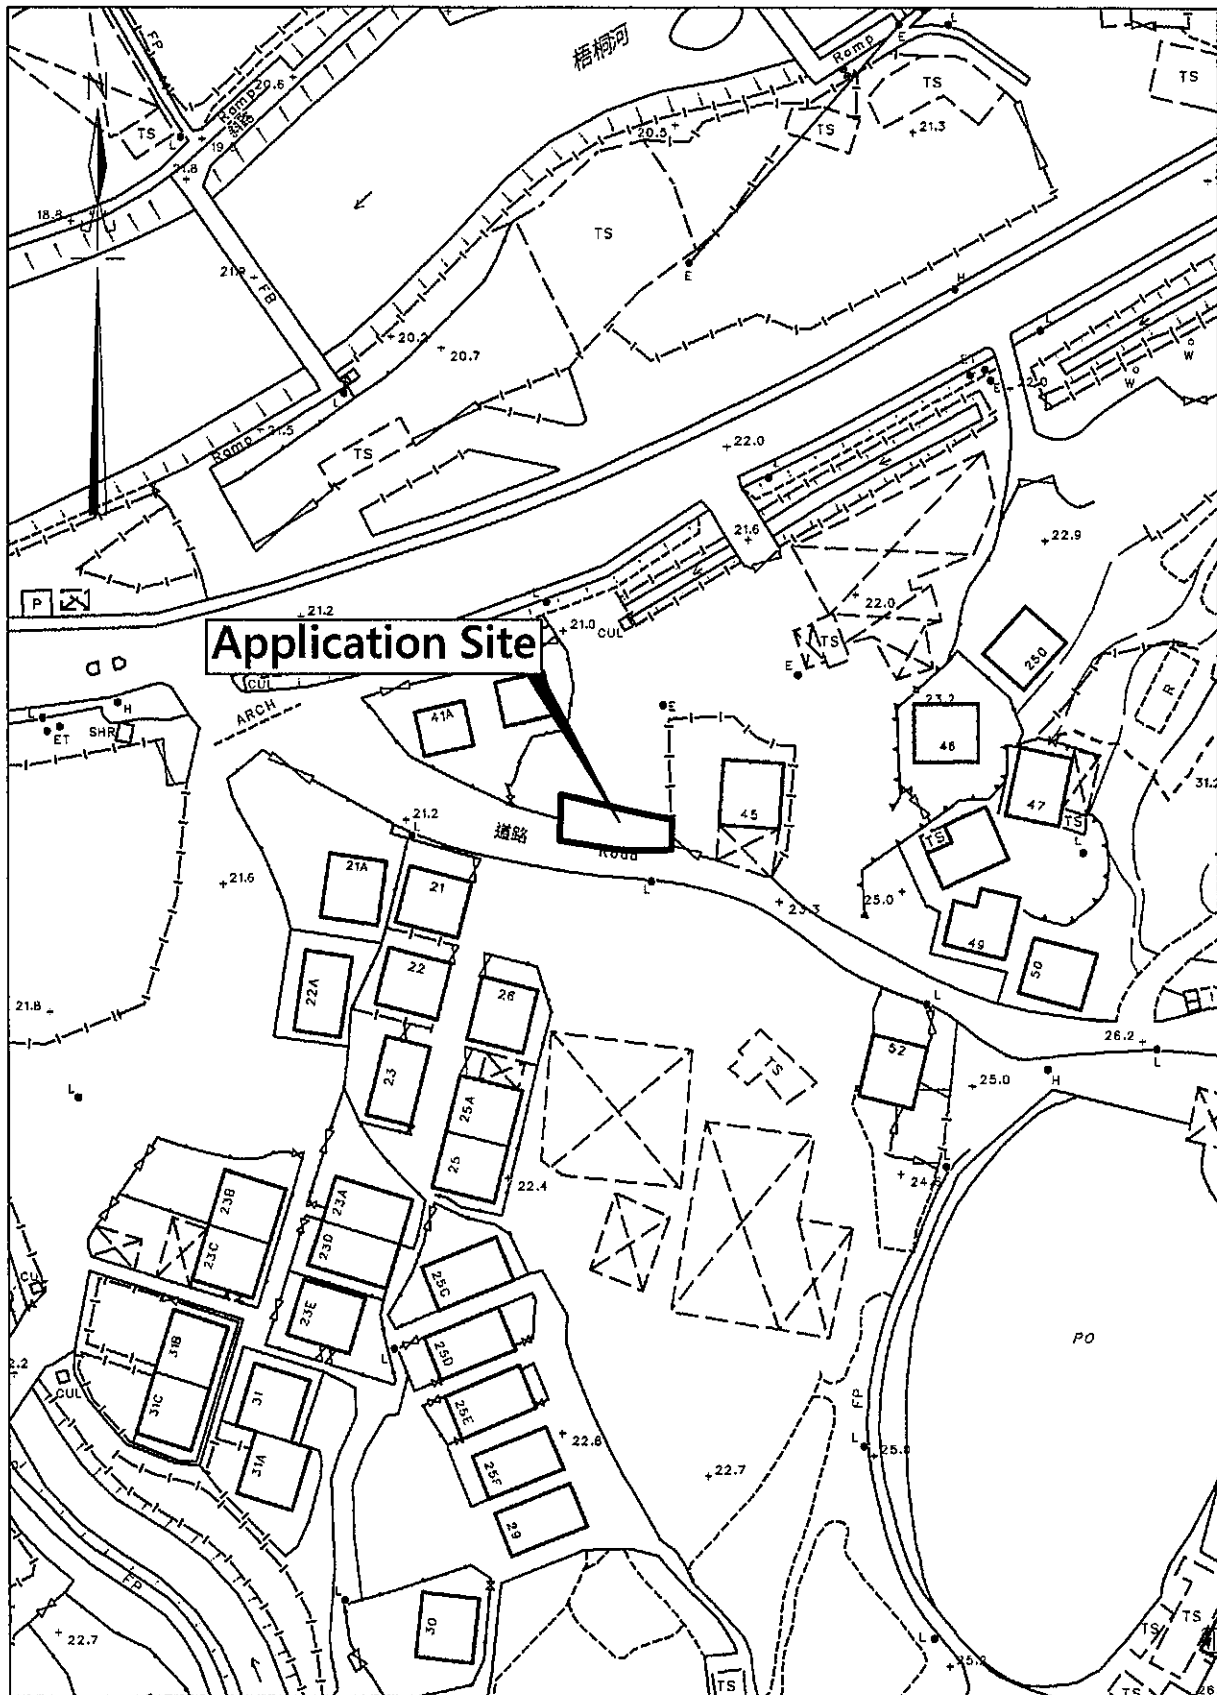

卓 弘 測 量 服 務 公 司
CHUO WANG SURVEY SERVICES COMPANY

1/F, Block A, Wo Tai Building, No. 2 - 24, Wo Tai Street, Luen Wo Hui, Fanling, N.T.
 Telephone : 26831600 Mobile : 66862836 Fax : 26831380
 Email : chuowang.ssc@gmail.com / h.y.pang@hotmail.com


Scale :
 1 : 1000

Date :
 18-05-2025

Survey Sheet No. :
 3-NW-25D

Figure No. :
 LOP/01

LAYOUT PLAN

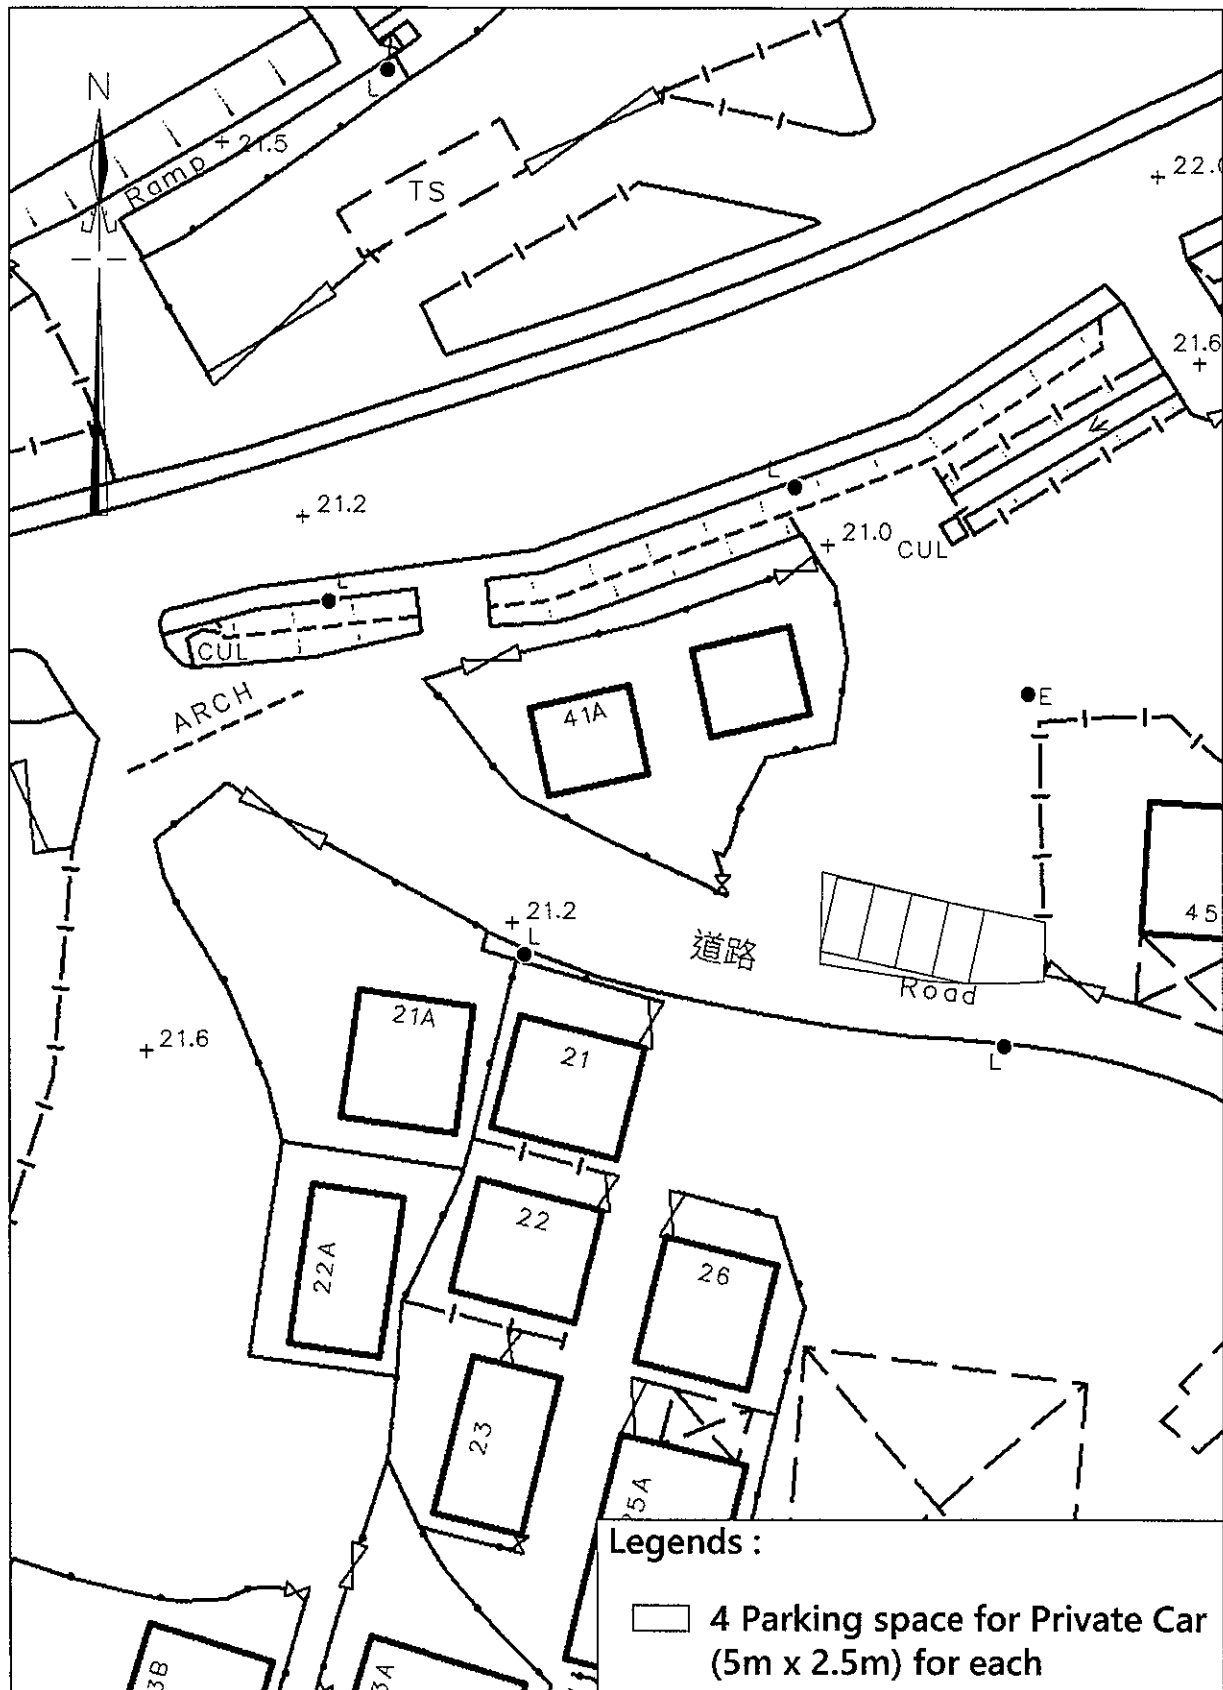

Legends :

4 Parking space for Private Car
(5m x 2.5m) for each

卓 弘 測 量 服 務 公 司

CHUO WANG SURVEY SERVICES COMPANY

1/F, Block A, Wo Tai Building, No. 2 - 24, Wo Tai Street, Luen Wo Hui, Fanling, N.T.
Telephone : 26831600 Mobile : 66862836 Fax : 26831380
Email : chuowang.ssc@gmail.com / h.y.pang@hotmail.com

Scale :

1 : 500

Survey Sheet No. :

3-NW-25D


Date :

18-05-2025

Figure No. :

LAP/01

ROUTING PLAN

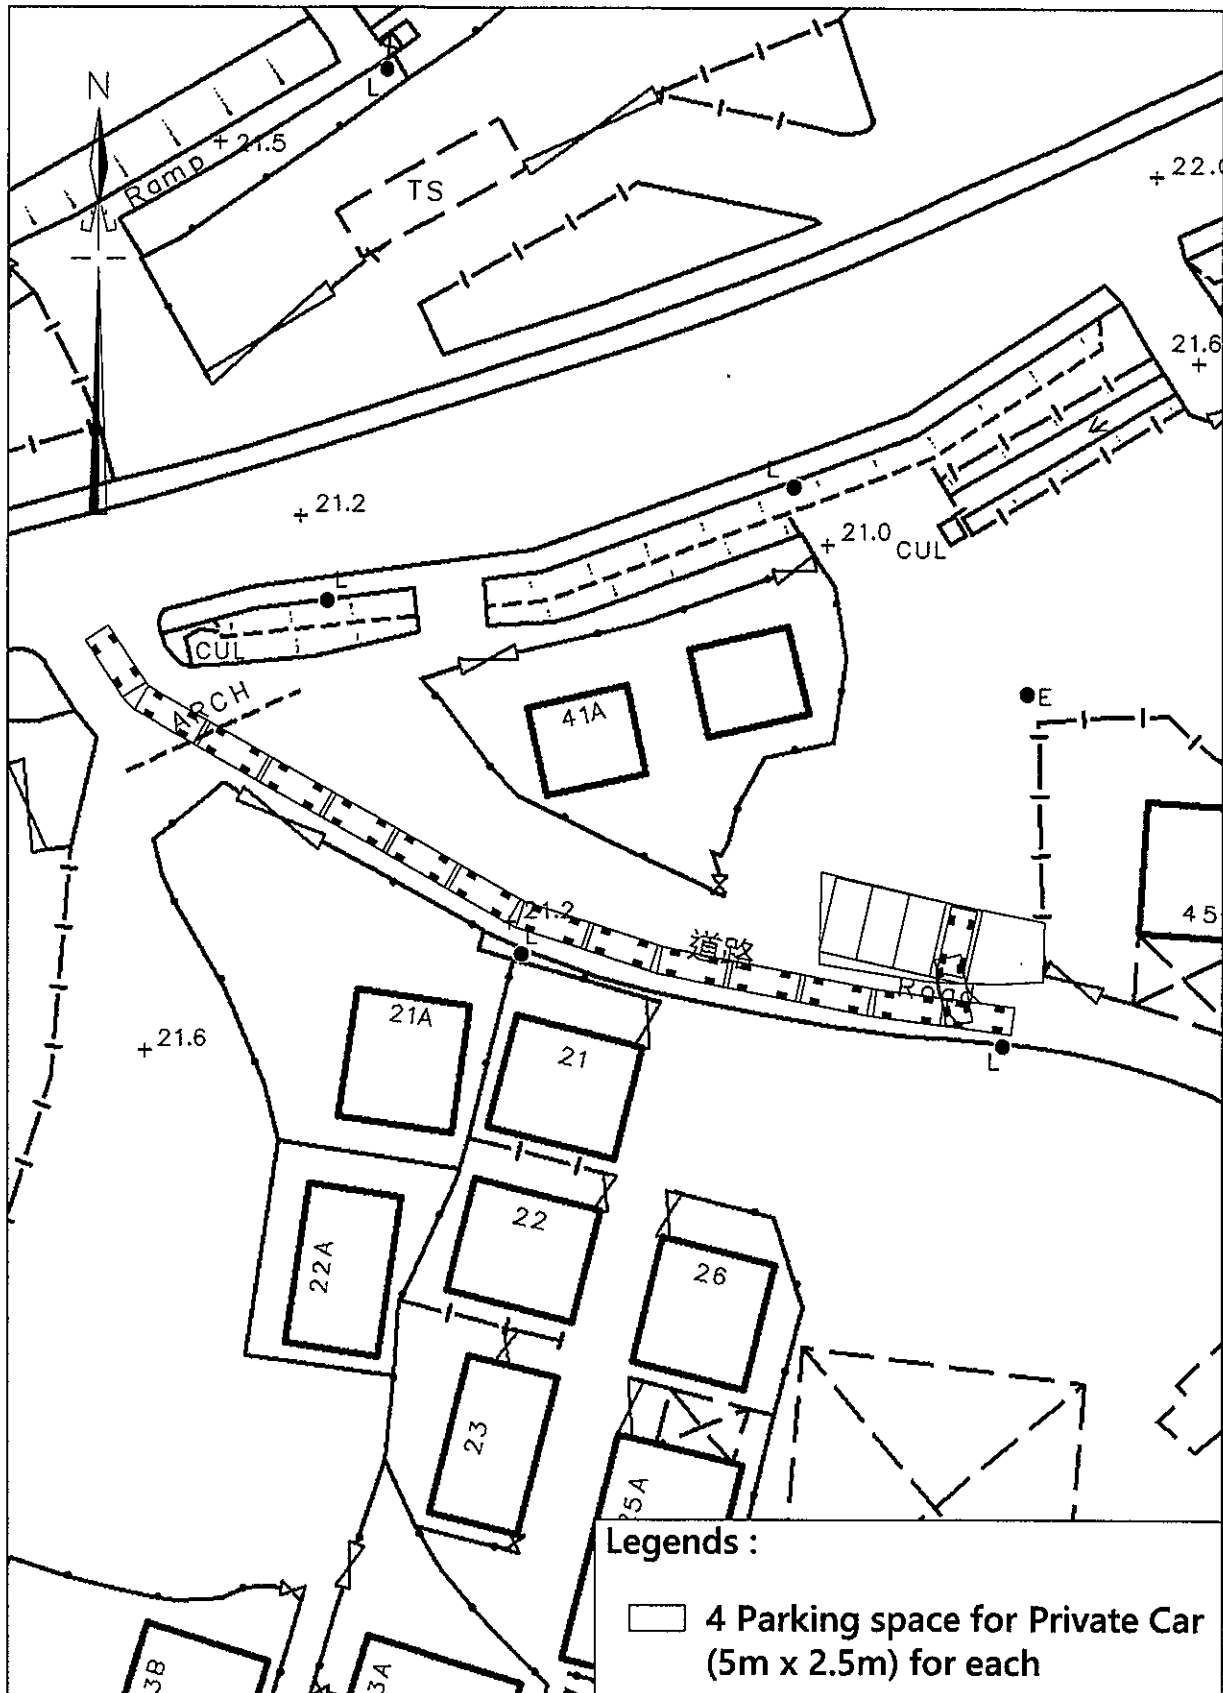

卓 弘 測 量 服 務 公 司
CHUO WANG SURVEY SERVICES COMPANY

1/F, Block A, Wo Tai Building, No. 2 - 24, Wo Tai Street, Luen Wo Hui, Fanling, N.T.
 Telephone : 26831600 Mobile : 66862836 Fax : 26831380
 Email : chuowang.ssc@gmail.com / h.y.pang@hotmail.com

Scale :

1 : 500

Survey Sheet No. :

3-NW-25D

Date :

18-05-2025

Figure No. :

RUP/01