

DD37
Location Plan Lot 328 SG



☐Urgent ☐Return receipt ☐Expand Group ☐Restricted ☐Prevent Copy ☐Confidential

寄件者:

寄件日期:

2025年12月11日星期四 20:37

收件者:

William Shu Tai WONG/PLAND

主旨:

回覆： Planning Application No. A/NE-MUP/221, 222, 223


類別:

Internet Email

Dear Mr Wong

現附上Layout plan，請查看

PROPOSED SMALL HOUSE IN LOT NO. 328 S.G IN D.D.37

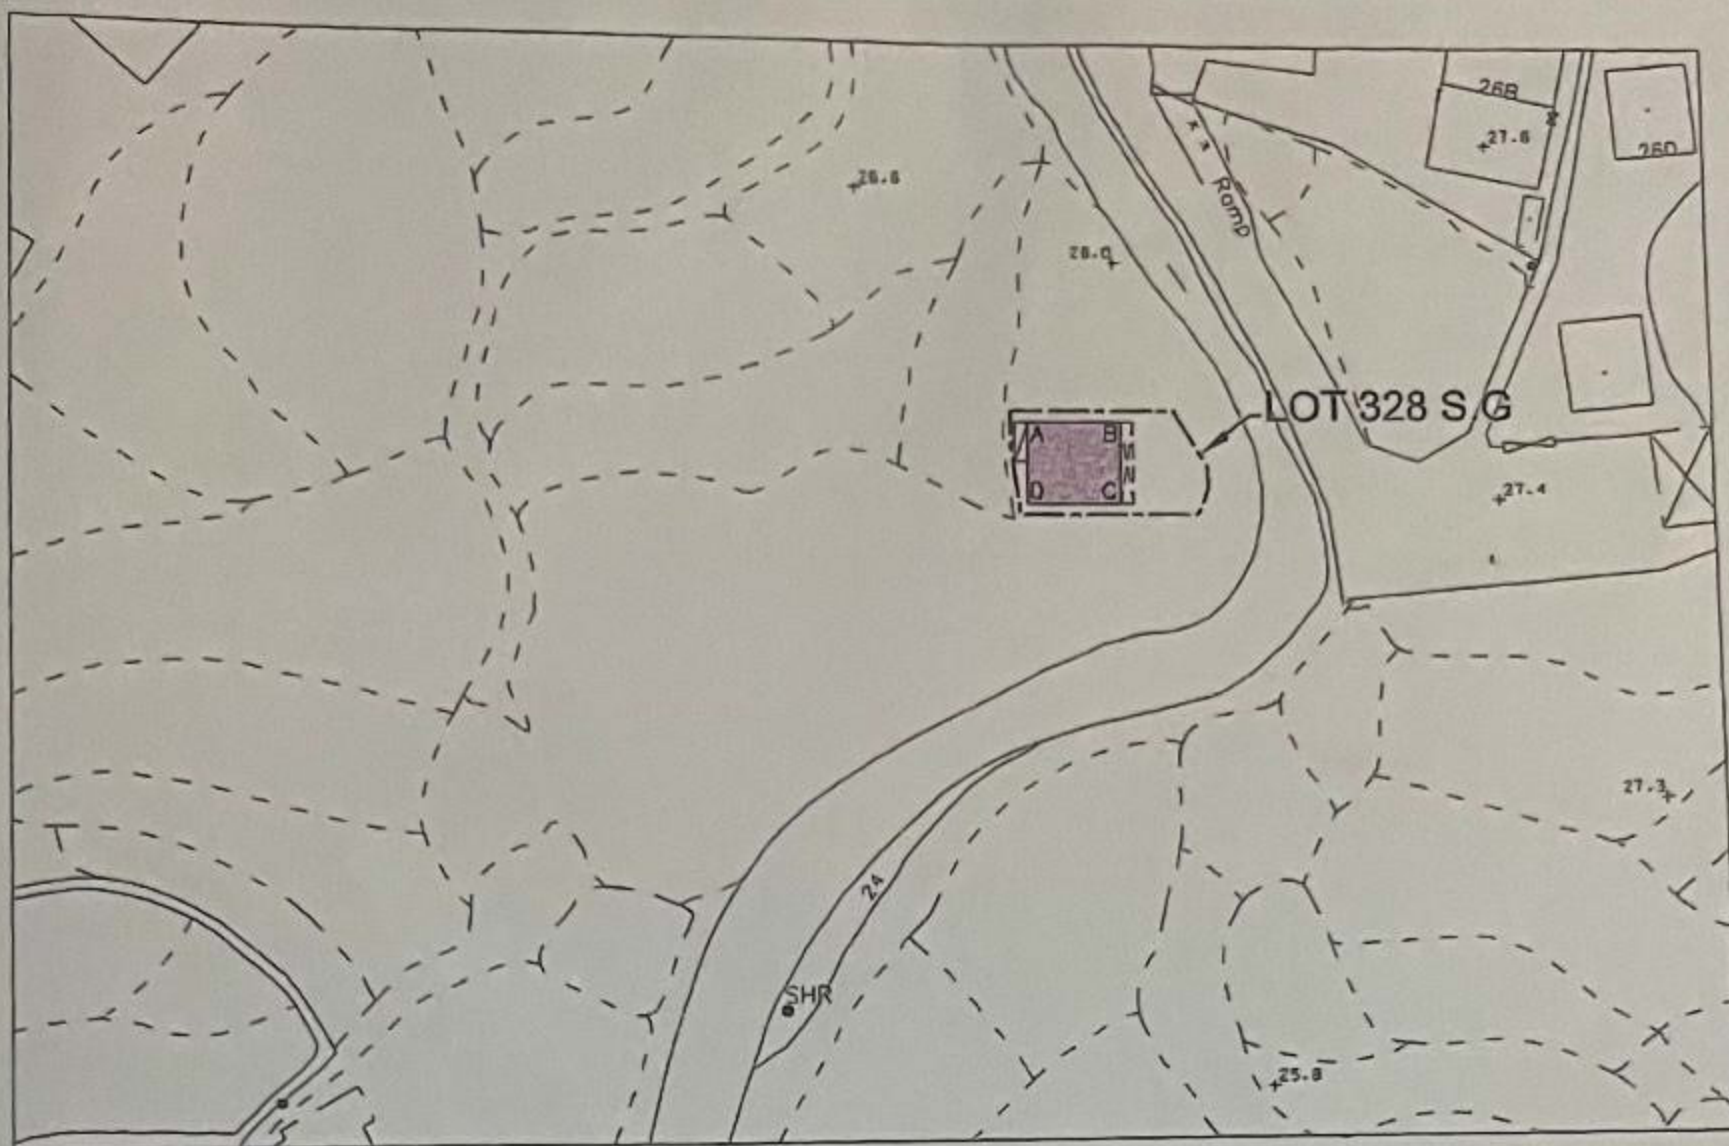

LOCATION



COLOURED PINK AREA : 65.03 SQUARE METRES (ABOUT)

Line	Bearing	Distance(m)	Northing(m)	Easting(m)	Pt.
A-B	90° 00' 00"	8.534	842893.665	836898.549	A
B-C	180° 00' 00"	7.620	842893.665	836907.083	B
C-D	270° 00' 00"	8.534	842886.045	836907.083	C
D-A	0° 00' 00"	7.620	842886.045	836898.549	D

Dated this 20th day of June 2012....

Legends:

- Septic Tank (4' x 12')
- Balcony (7.620 m x 1.220m)

Scale 1:1000

Survey Sheet No.: 3-NW-25B

Date: June 2012

Plan No. : GL0667/SH/08

LEUNG Chi-yam

 MIS.Aust MNZIS MHKIS MRICS RPS(LS) ACIarb

 Authorized Land Surveyor

GLand
GLand Surveying, Planning & GIS Co. Ltd.

 創領測量規劃及地理訊息系統有限公司