


LOCATION PLAN

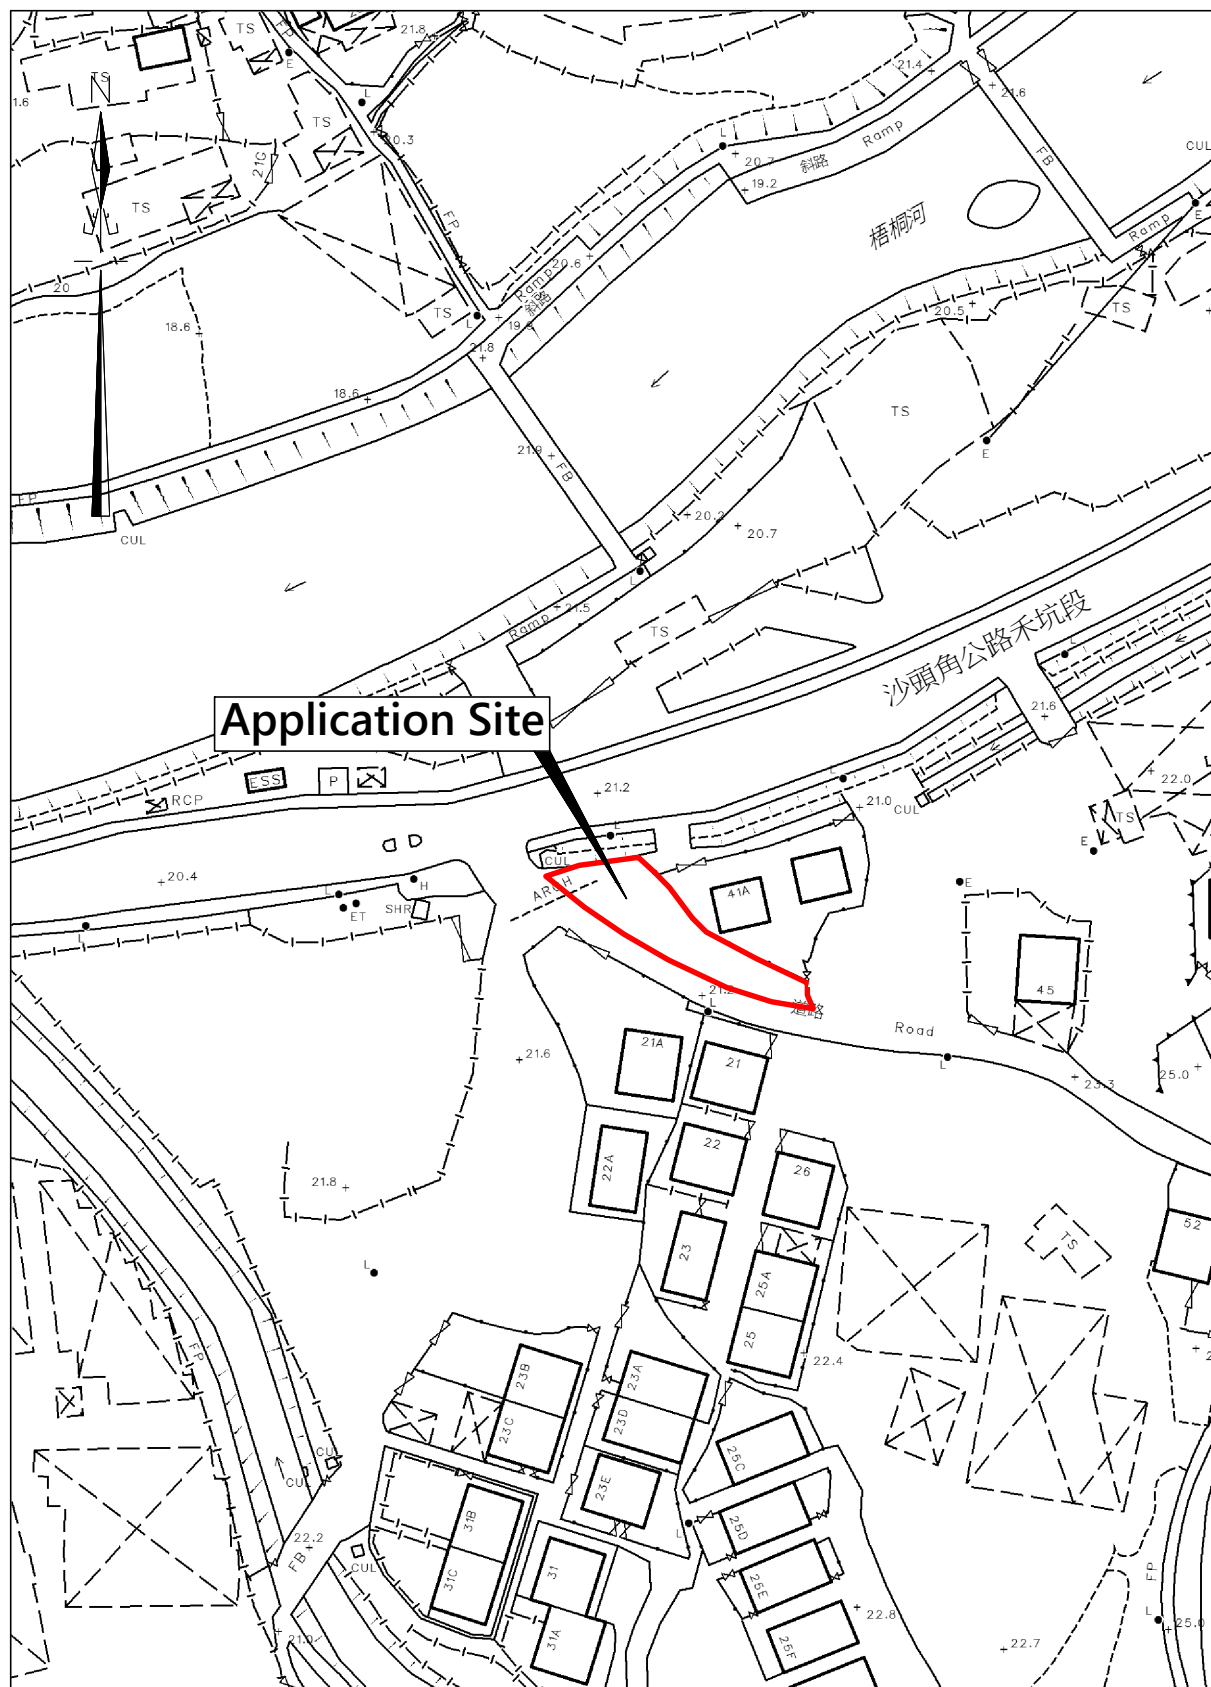

卓 弘 測 量 服 務 公 司
CHUO WANG SURVEY SERVICES COMPANY


Scale :
1 : 1000

Survey Sheet No. :
3-NW-25D

Date :
28-10-2025

Figure No. :
LOP/01

LAYOUT PLAN

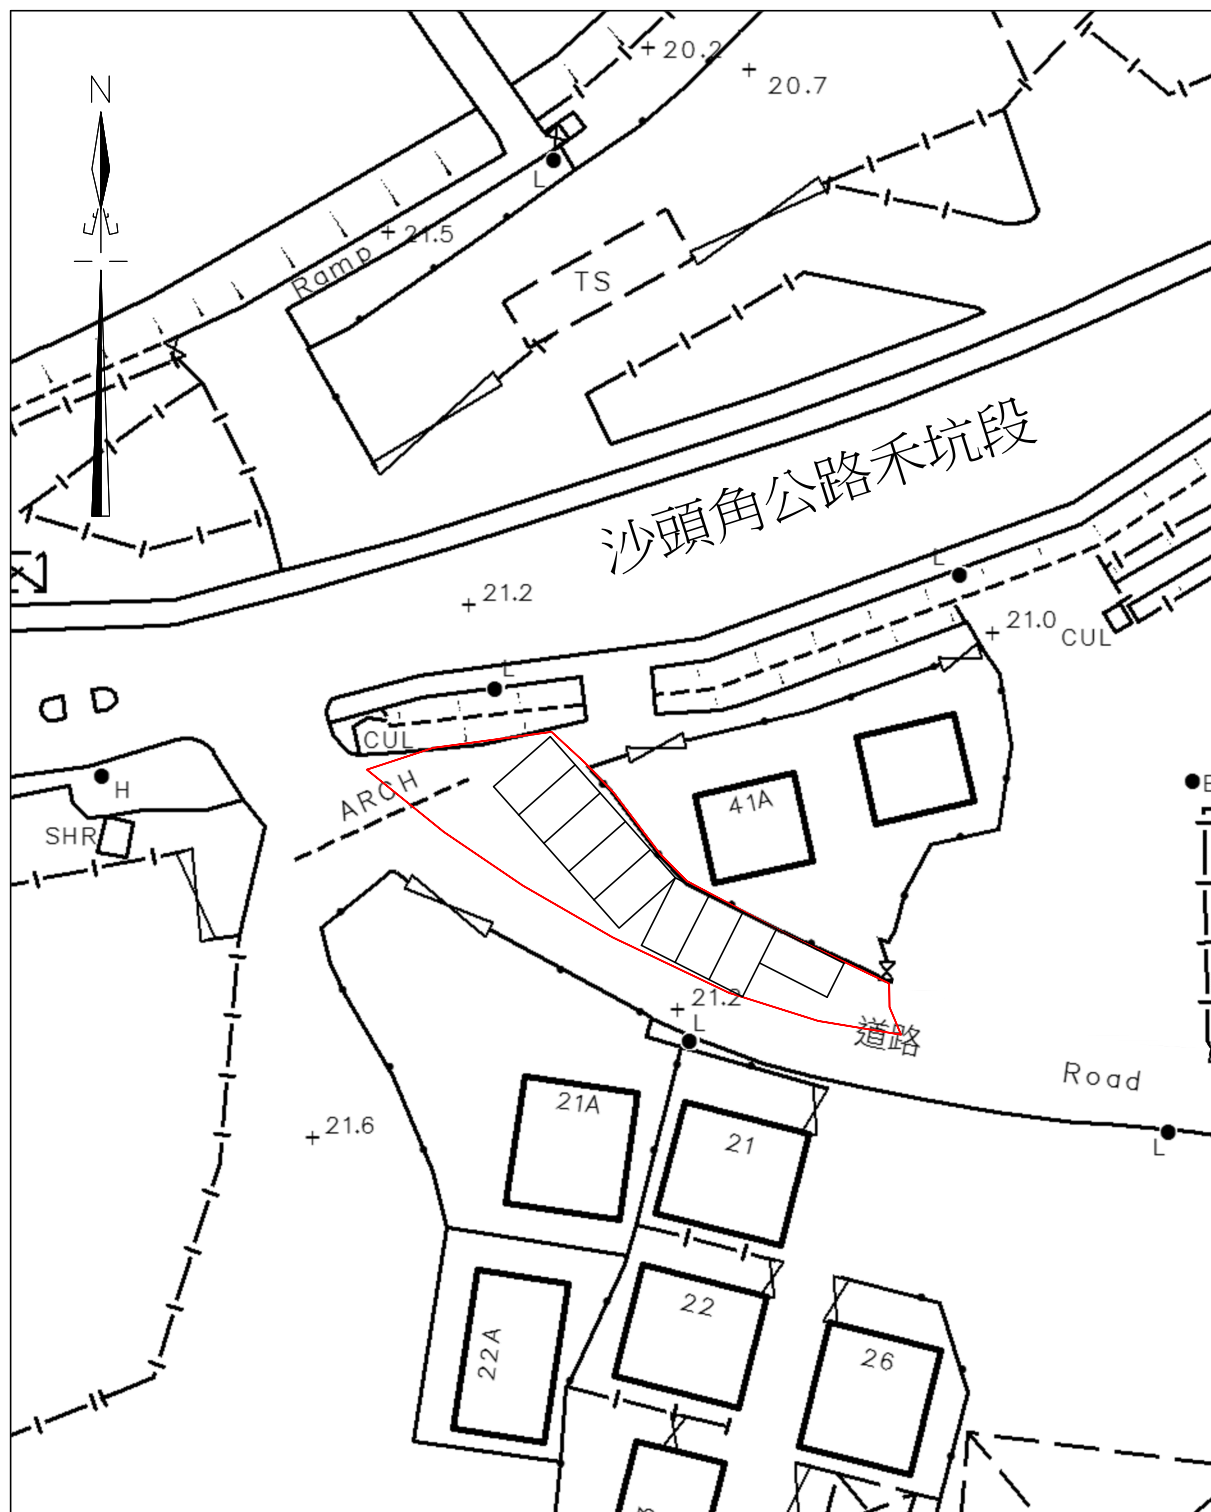

Legends :

-  9 Parking space for Private Car (5m x 2.5m) for each

卓 弘 測 量 服 務 公 司
CHUO WANG SURVEY SERVICES COMPANY


Scale :
1 : 500

Survey Sheet No. :
3-NW-25D

Date :
28-10-2025

Figure No. :
LAP/01

ROUTING PLAN

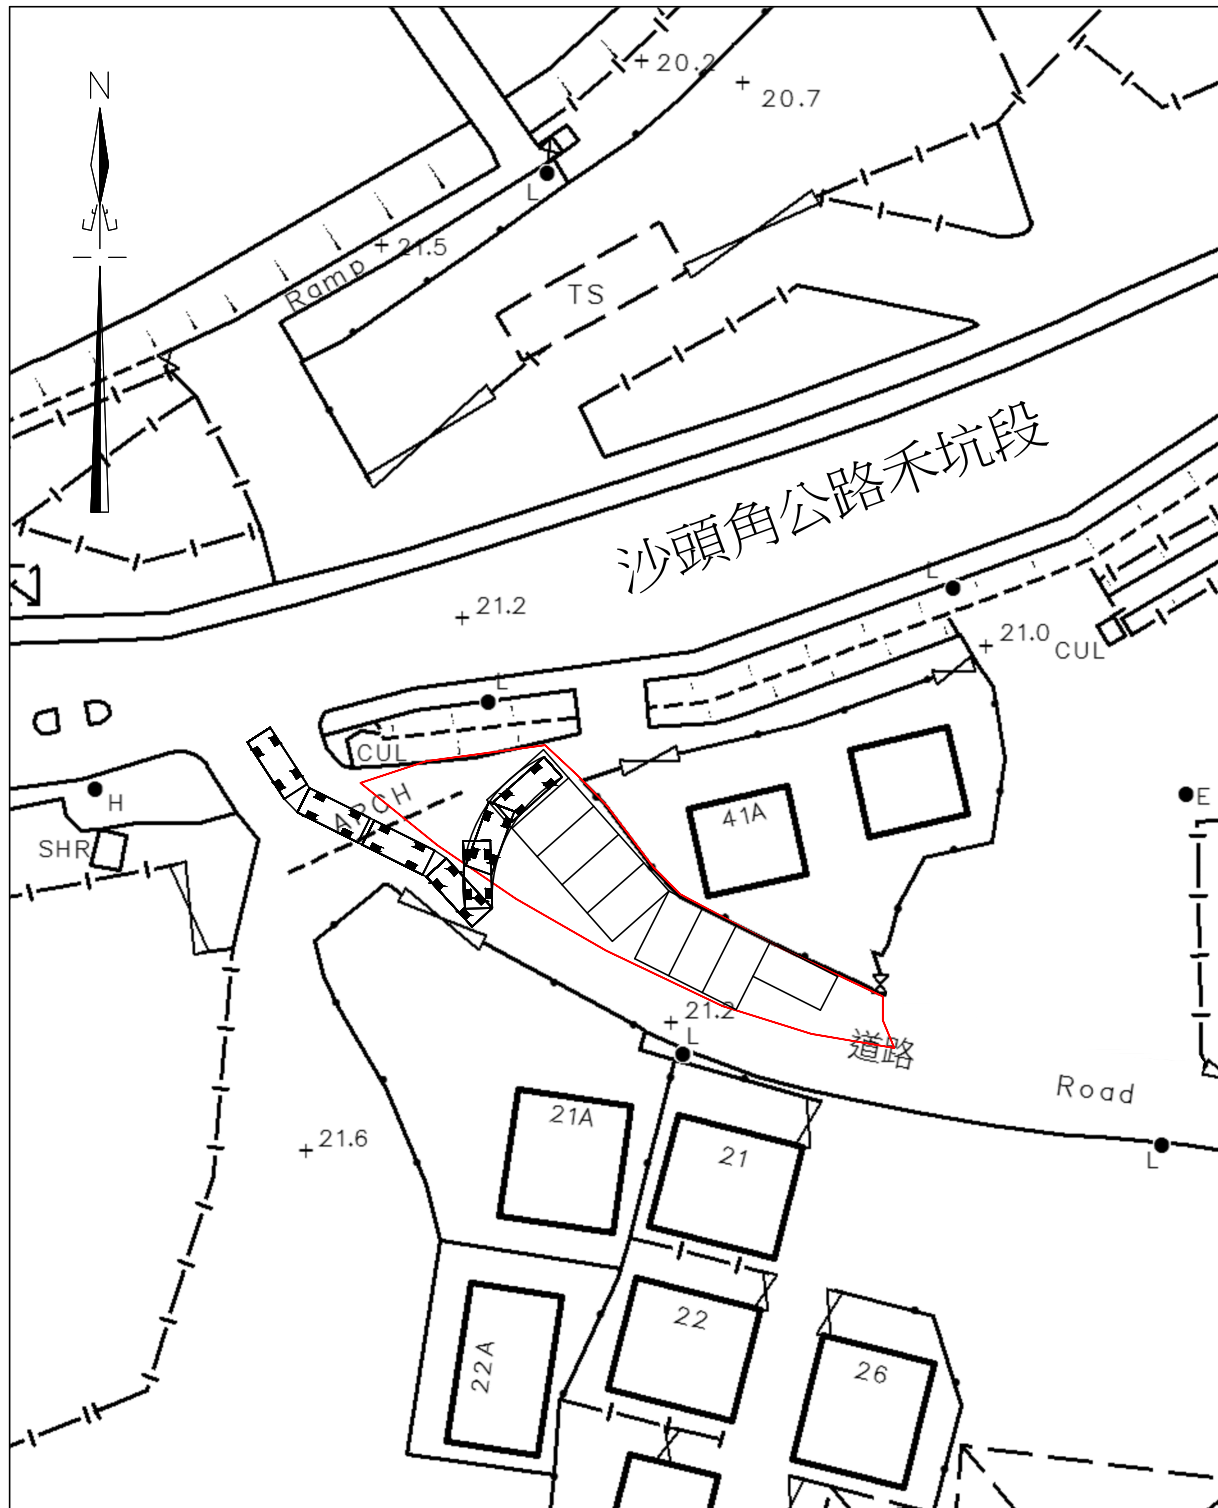

Legends :

-  9 Parking space for Private Car (5m x 2.5m) for each

卓 弘 測 量 服 務 公 司
CHUO WANG SURVEY SERVICES COMPANY


Scale :
1 : 500

Survey Sheet No. :
3-NW-25D

Date :
28-10-2025

Figure No. :
RUP/01

ROUTING PLAN

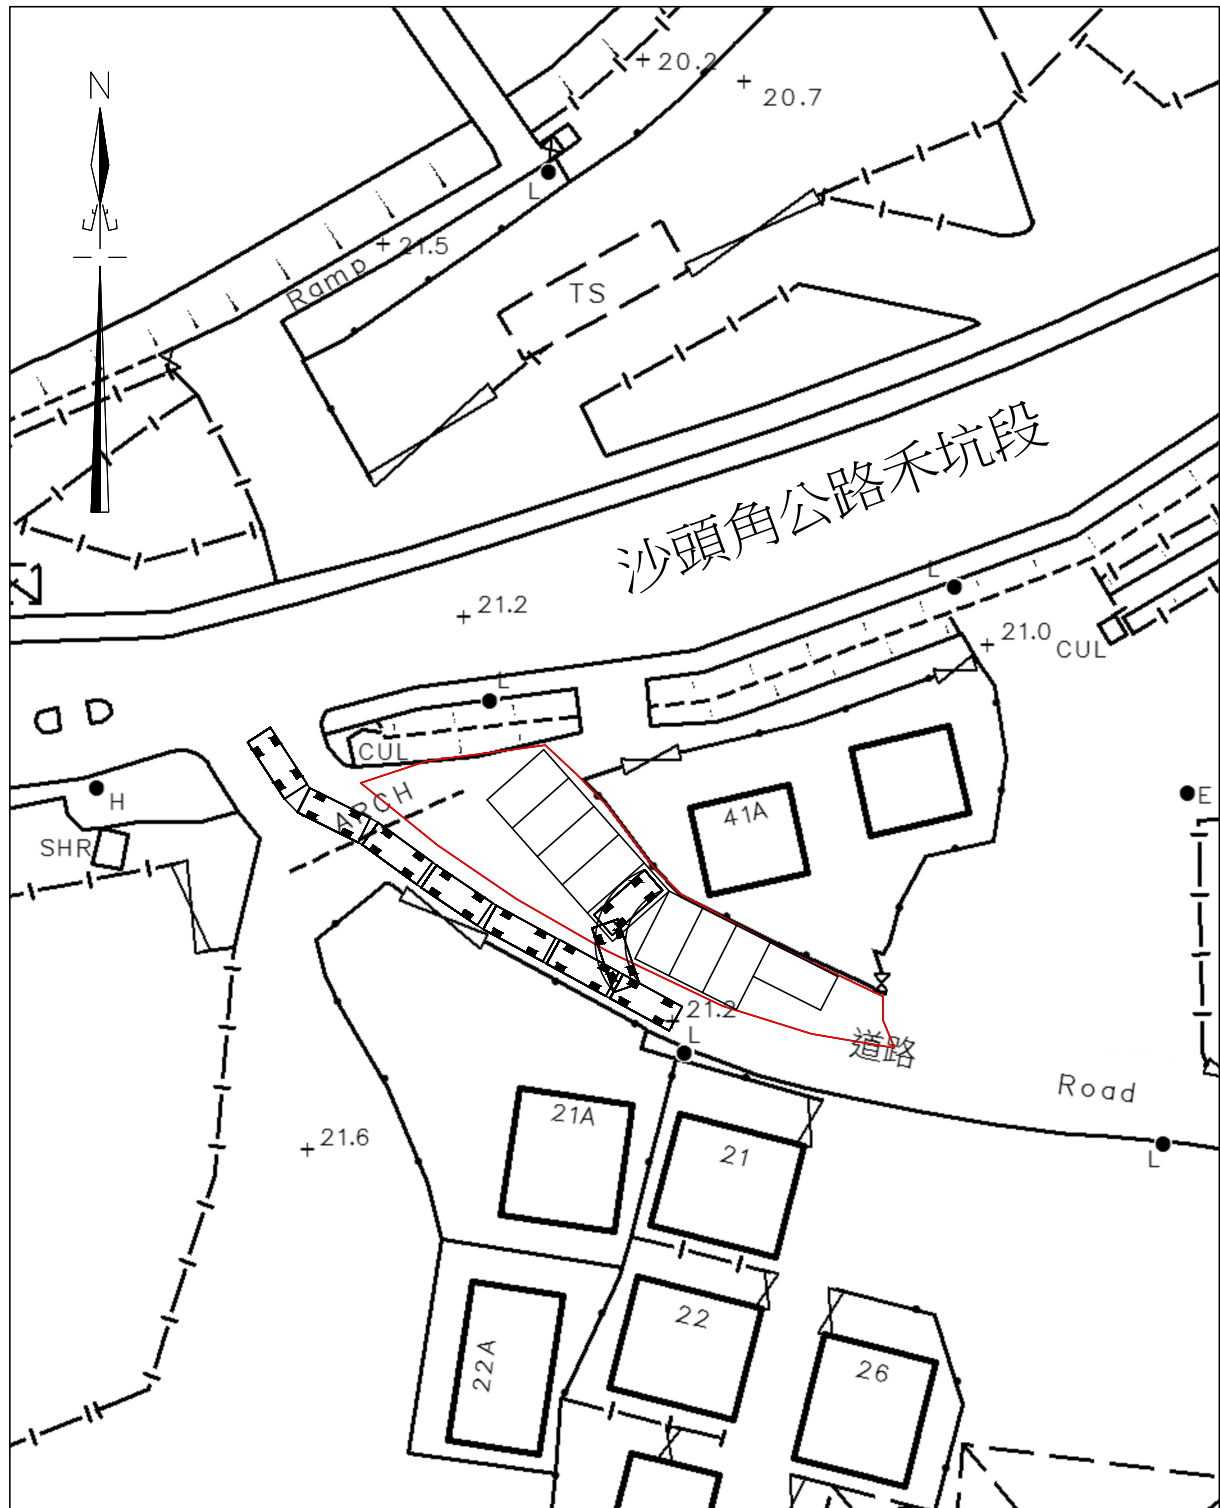

Legends :

-  9 Parking space for Private Car (5m x 2.5m) for each

卓 弘 測 量 服 務 公 司
CHUO WANG SURVEY SERVICES COMPANY


Scale :
1 : 500

Survey Sheet No. :
3-NW-25D

Date :
28-10-2025

Figure No. :
RUP/02

ROUTING PLAN

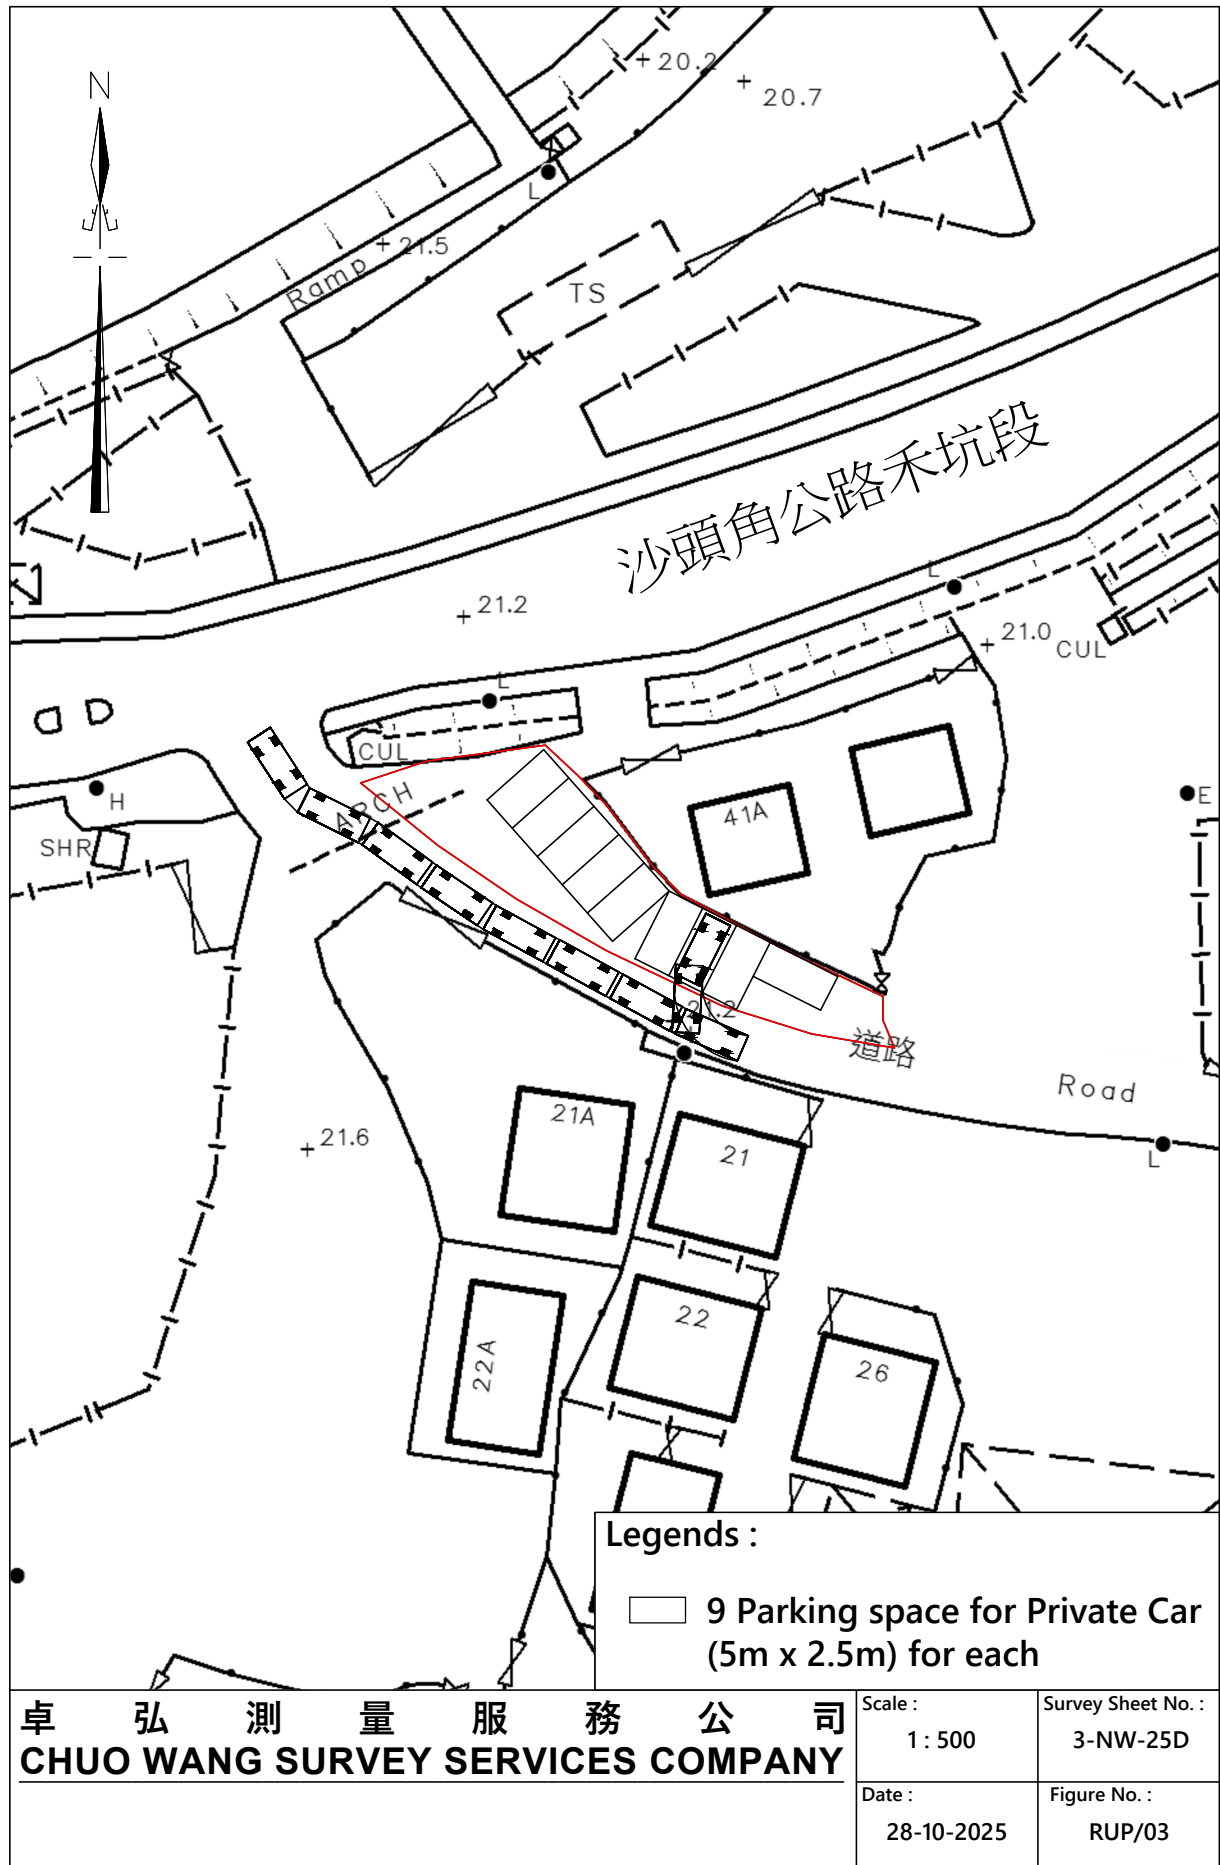

卓 弘 測 量 服 務 公 司
CHUO WANG SURVEY SERVICES COMPANY


Scale :
1 : 500

Survey Sheet No. :
3-NW-25D

Date :
28-10-2025

Figure No. :
RUP/03

ROUTING PLAN

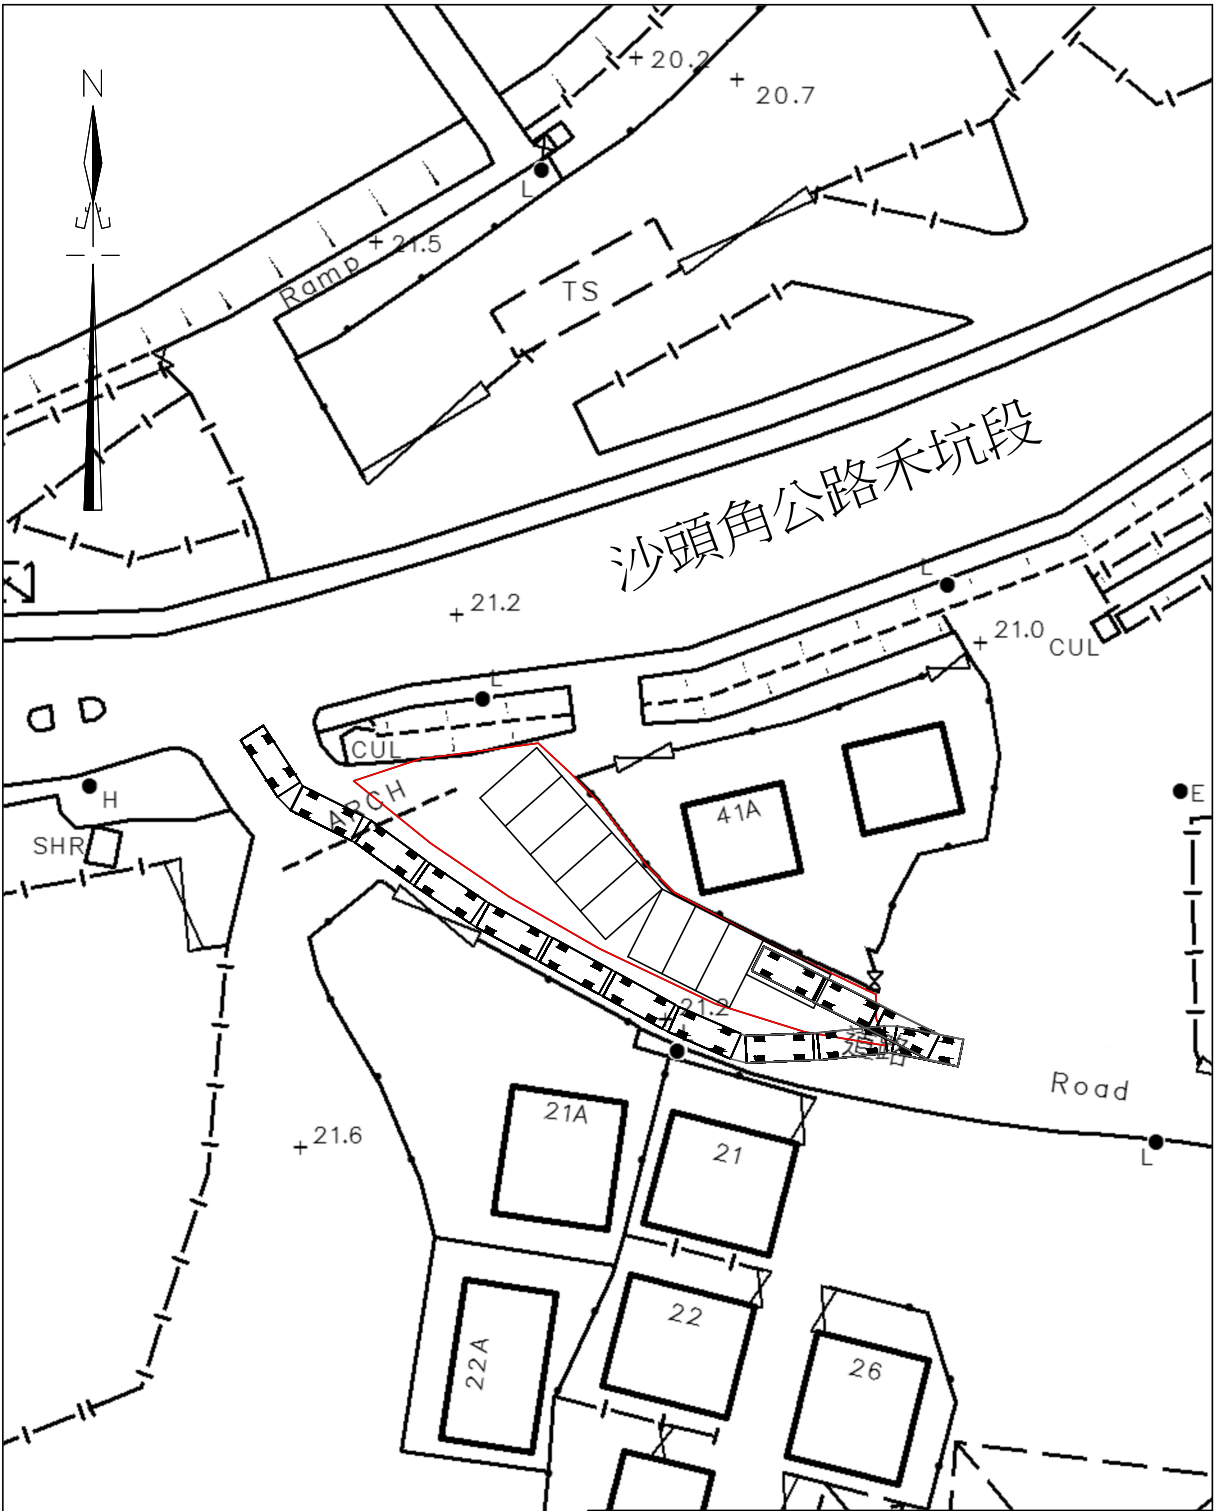

Legends :

□ 9 Parking space for Private Car
(5m x 2.5m) for each

卓 弘 測 量 服 務 公 司
CHUO WANG SURVEY SERVICES COMPANY

Scale :
1 : 500

Survey Sheet No. :
3-NW-25D

Date :
28-10-2025

Figure No. :
RUP/04

FILLING PLAN

