


LOCATION PLAN

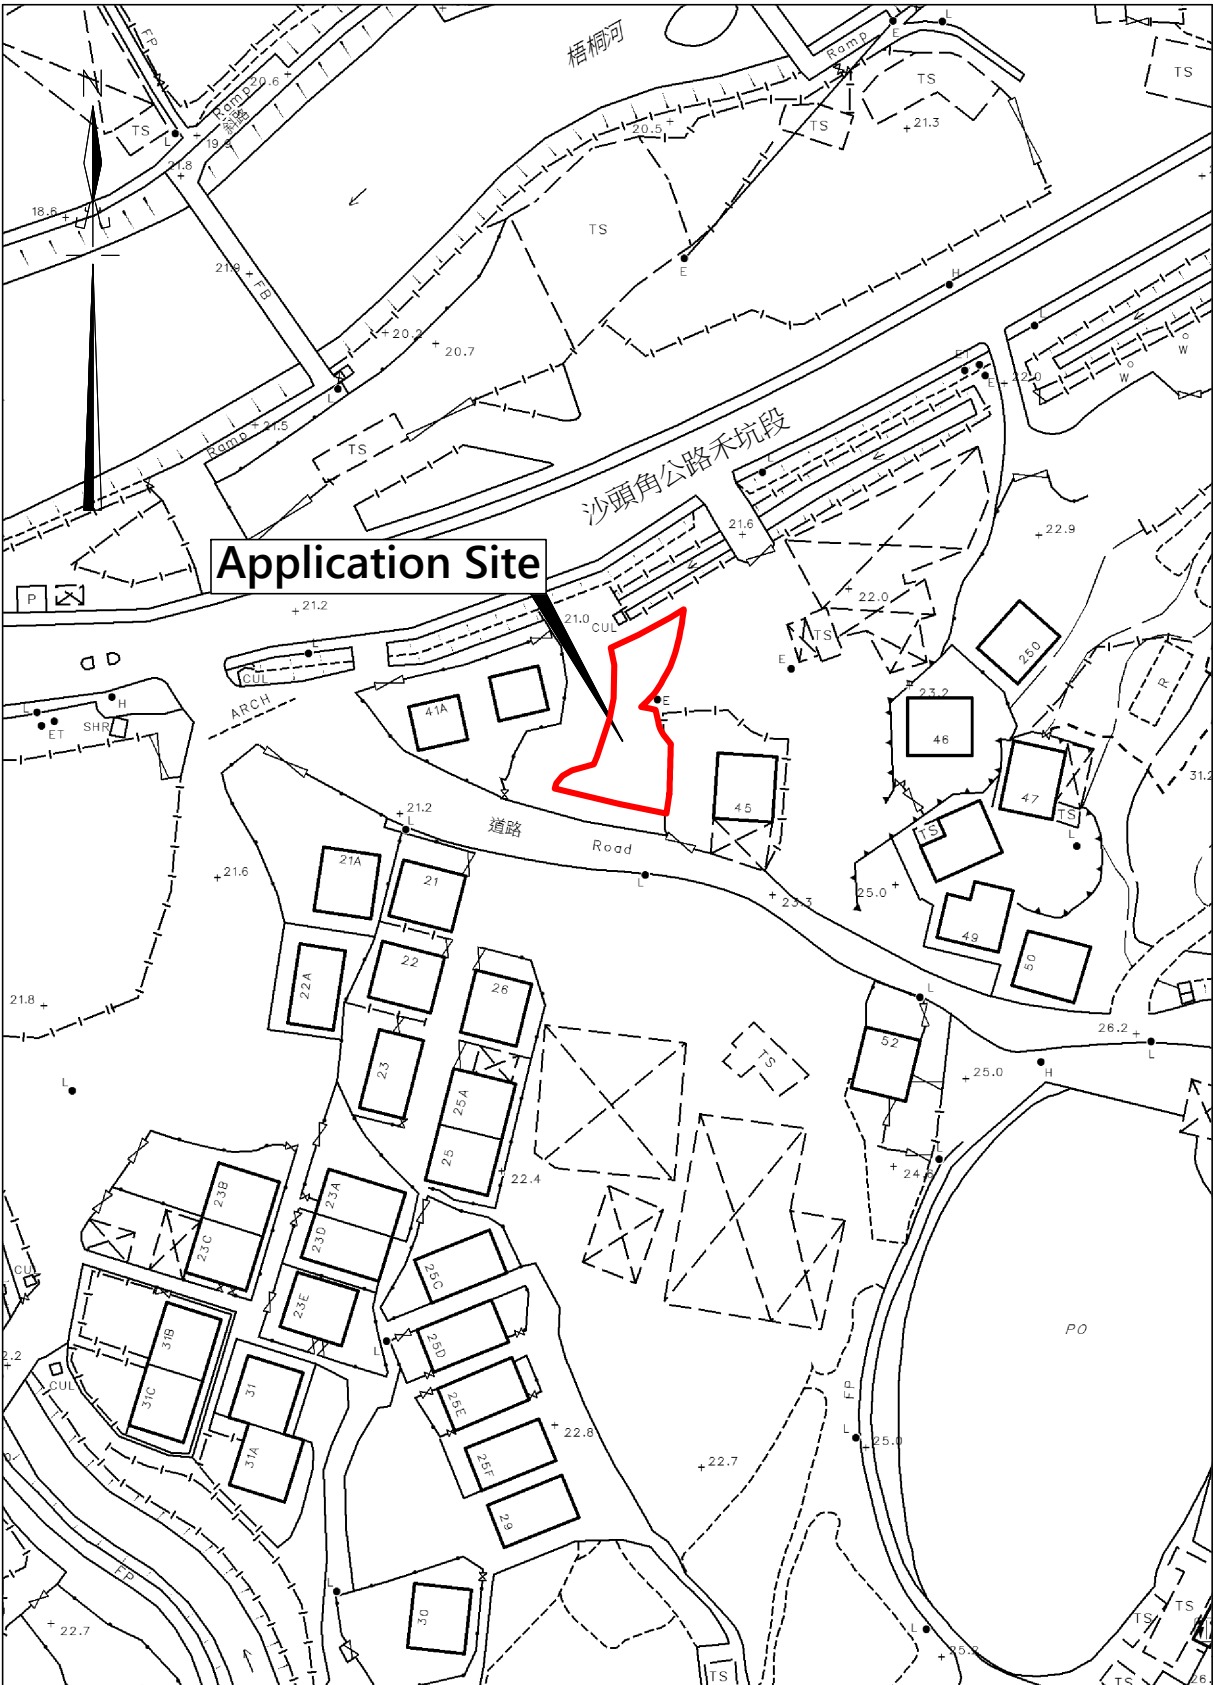

卓 弘 測 量 服 務 公 司
CHUO WANG SURVEY SERVICES COMPANY


Scale :
1 : 1000

Survey Sheet No. :
3-NW-25D

Date :
28-10-2025

Figure No. :
LOP/01

LAYOUT PLAN

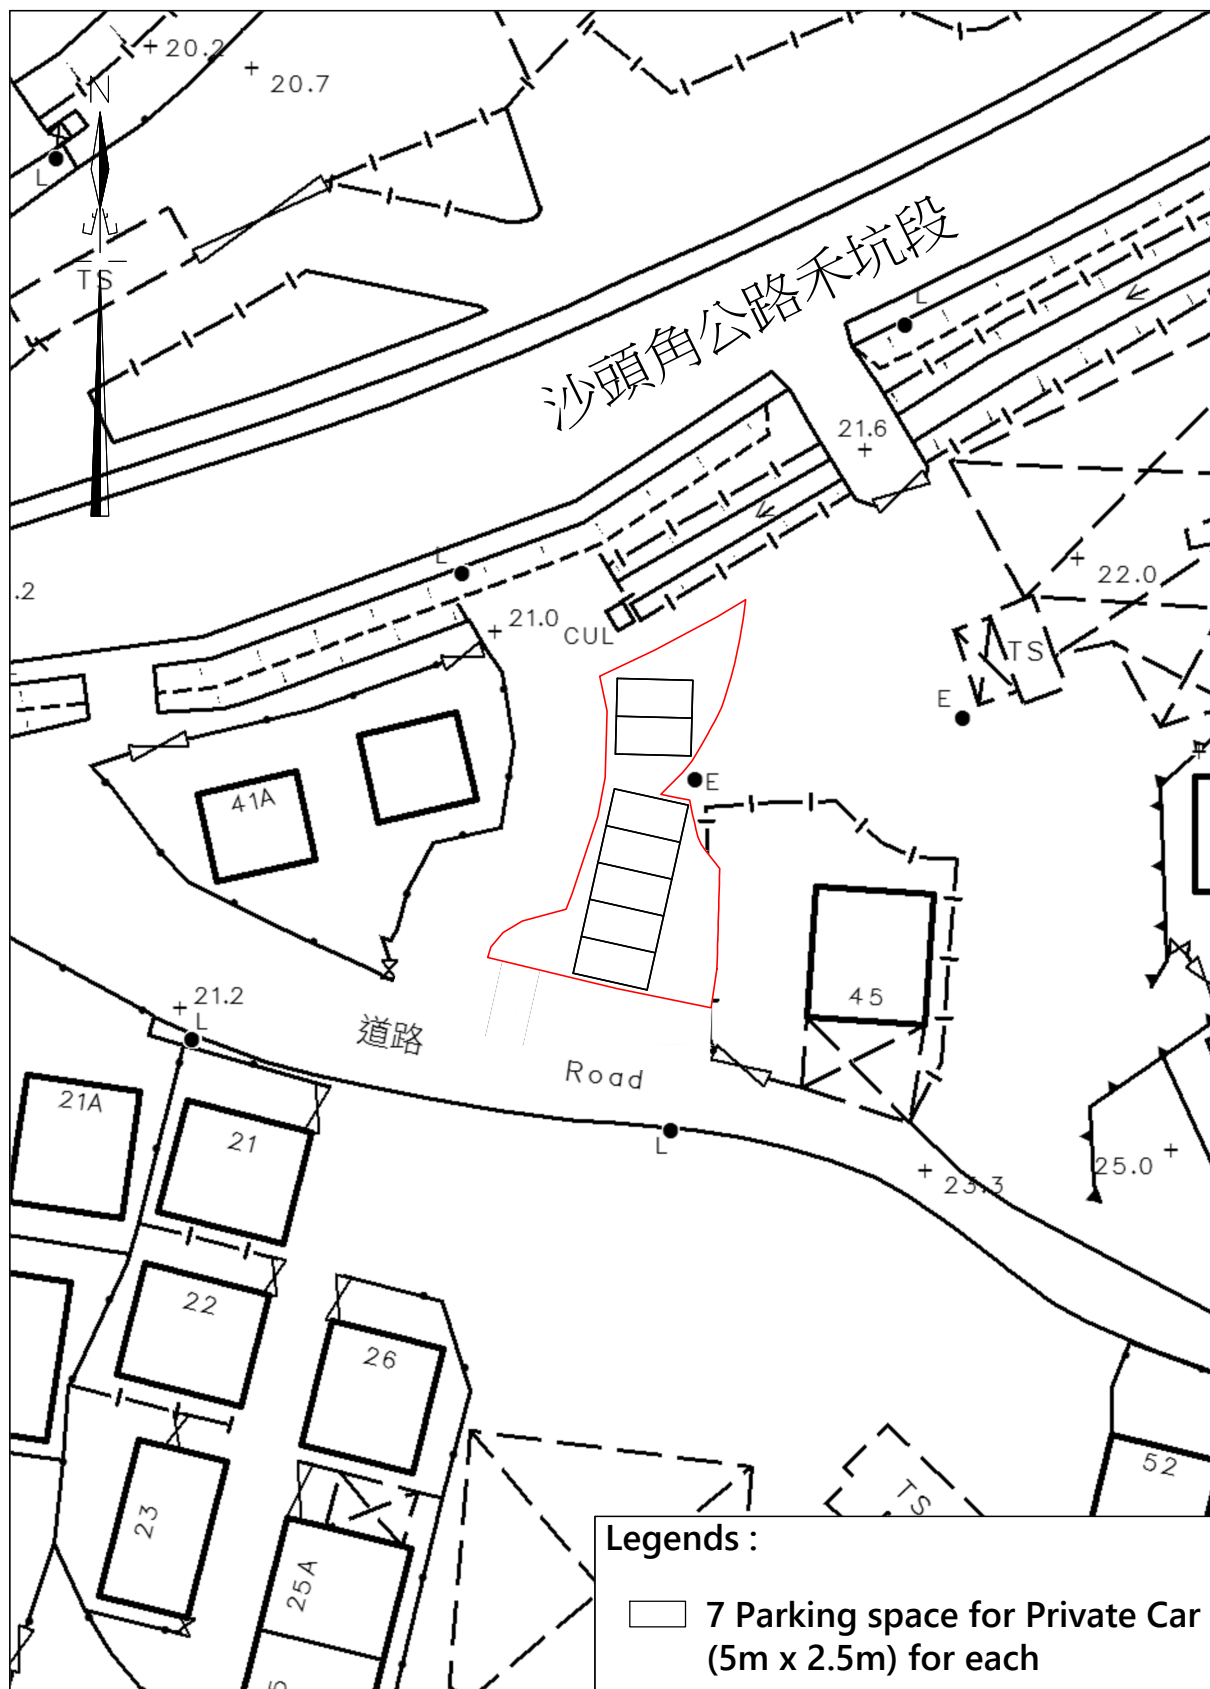

卓 弘 測 量 服 務 公 司
CHUO WANG SURVEY SERVICES COMPANY


Scale :
1 : 500

Survey Sheet No. :
3-NW-25D


Date :
18-05-2025

Figure No. :
LAP/01


ROUTING PLAN

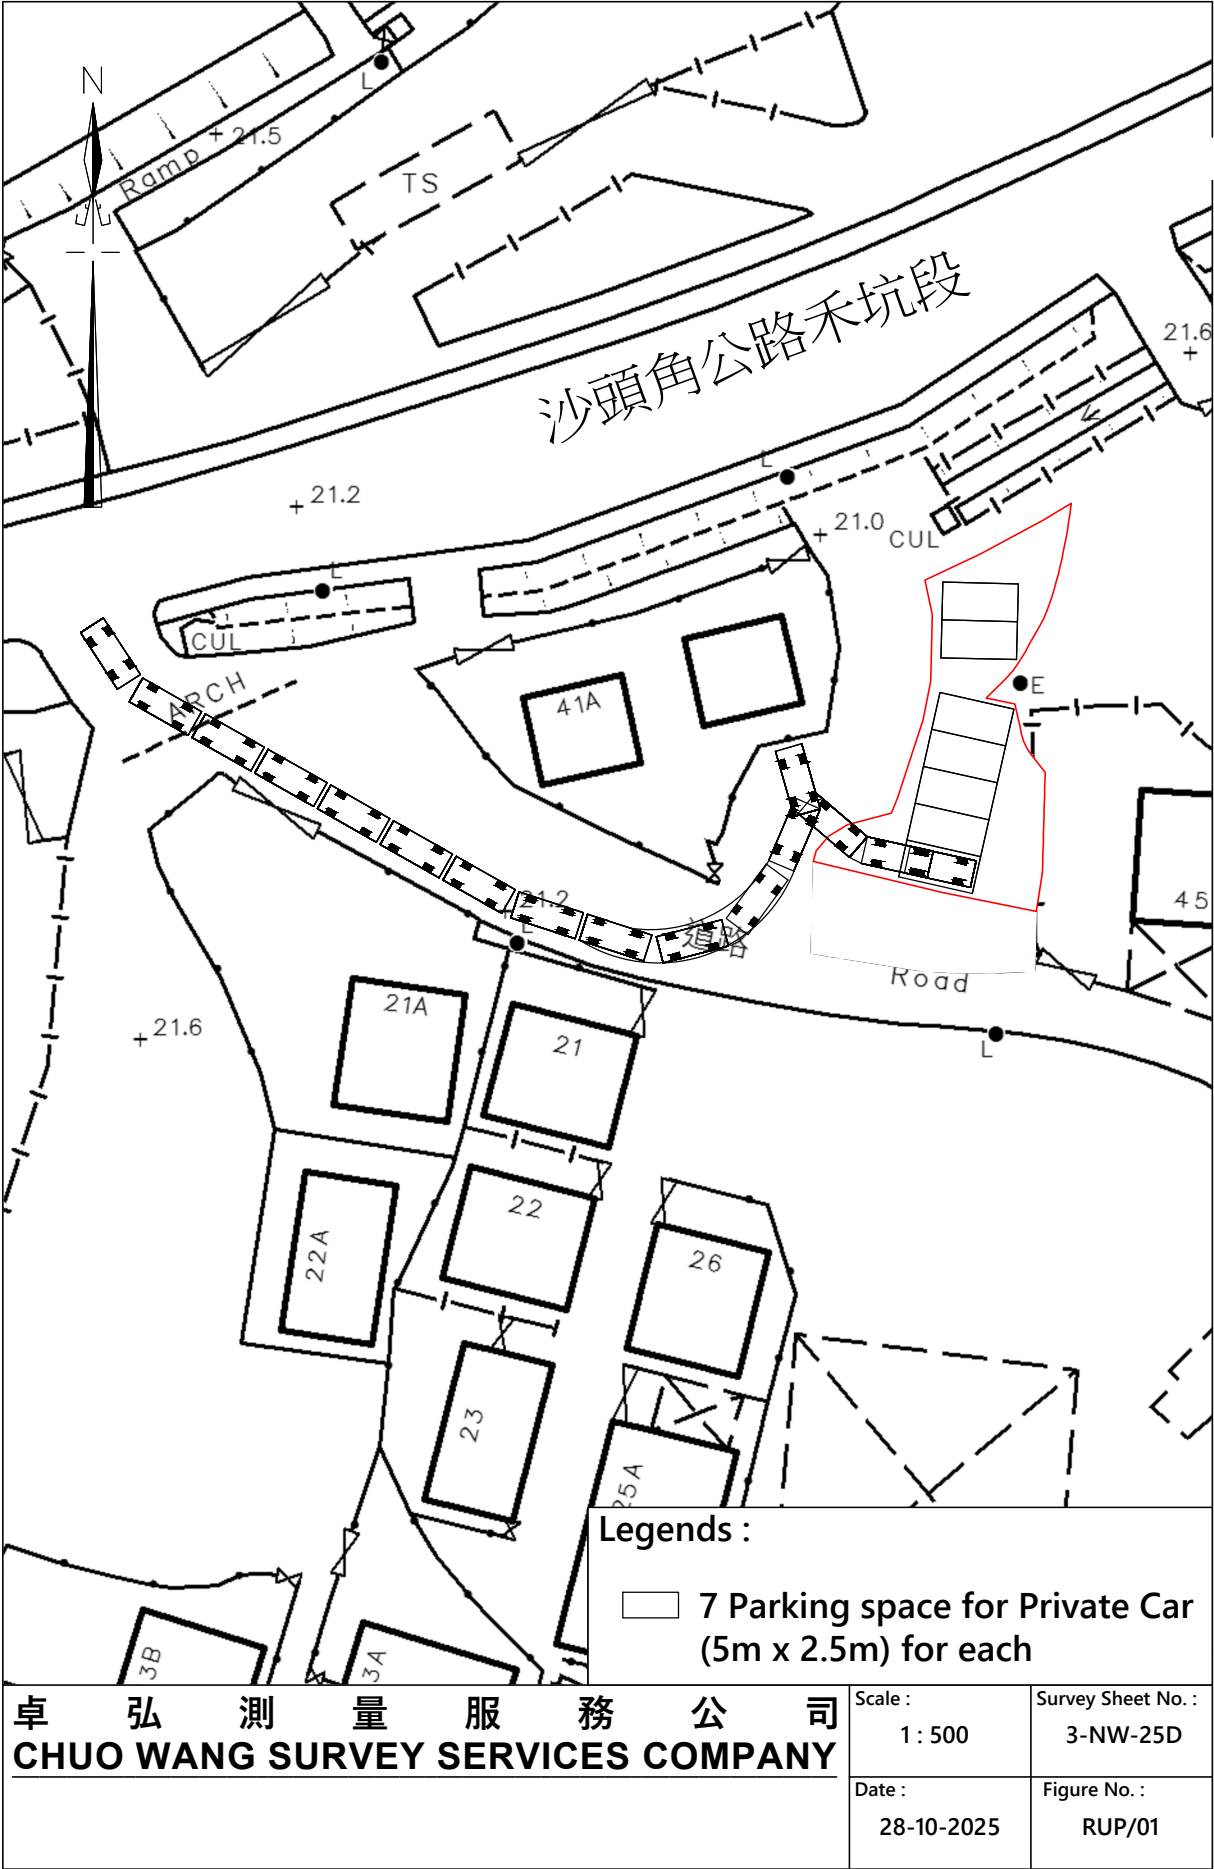

ROUTING PLAN

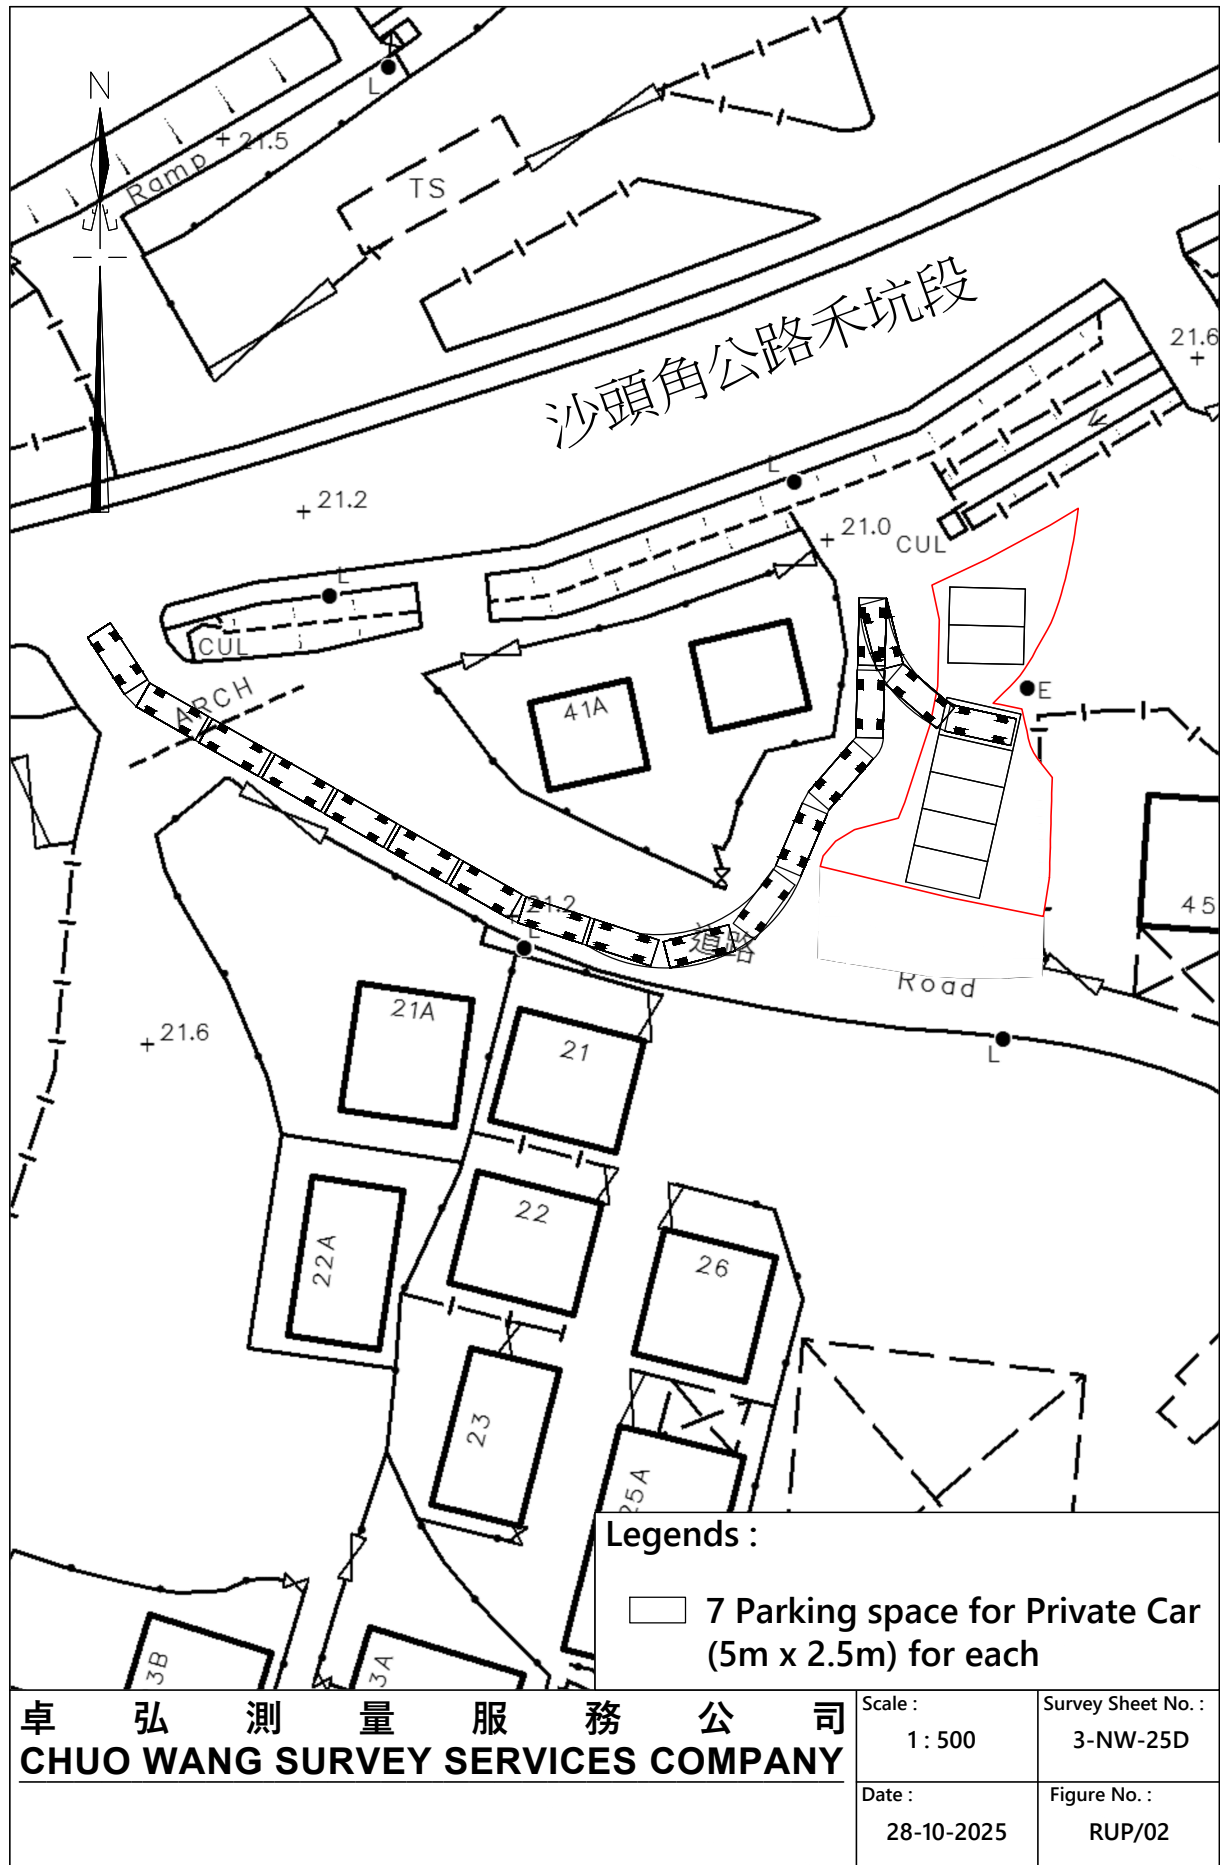

ROUTING PLAN

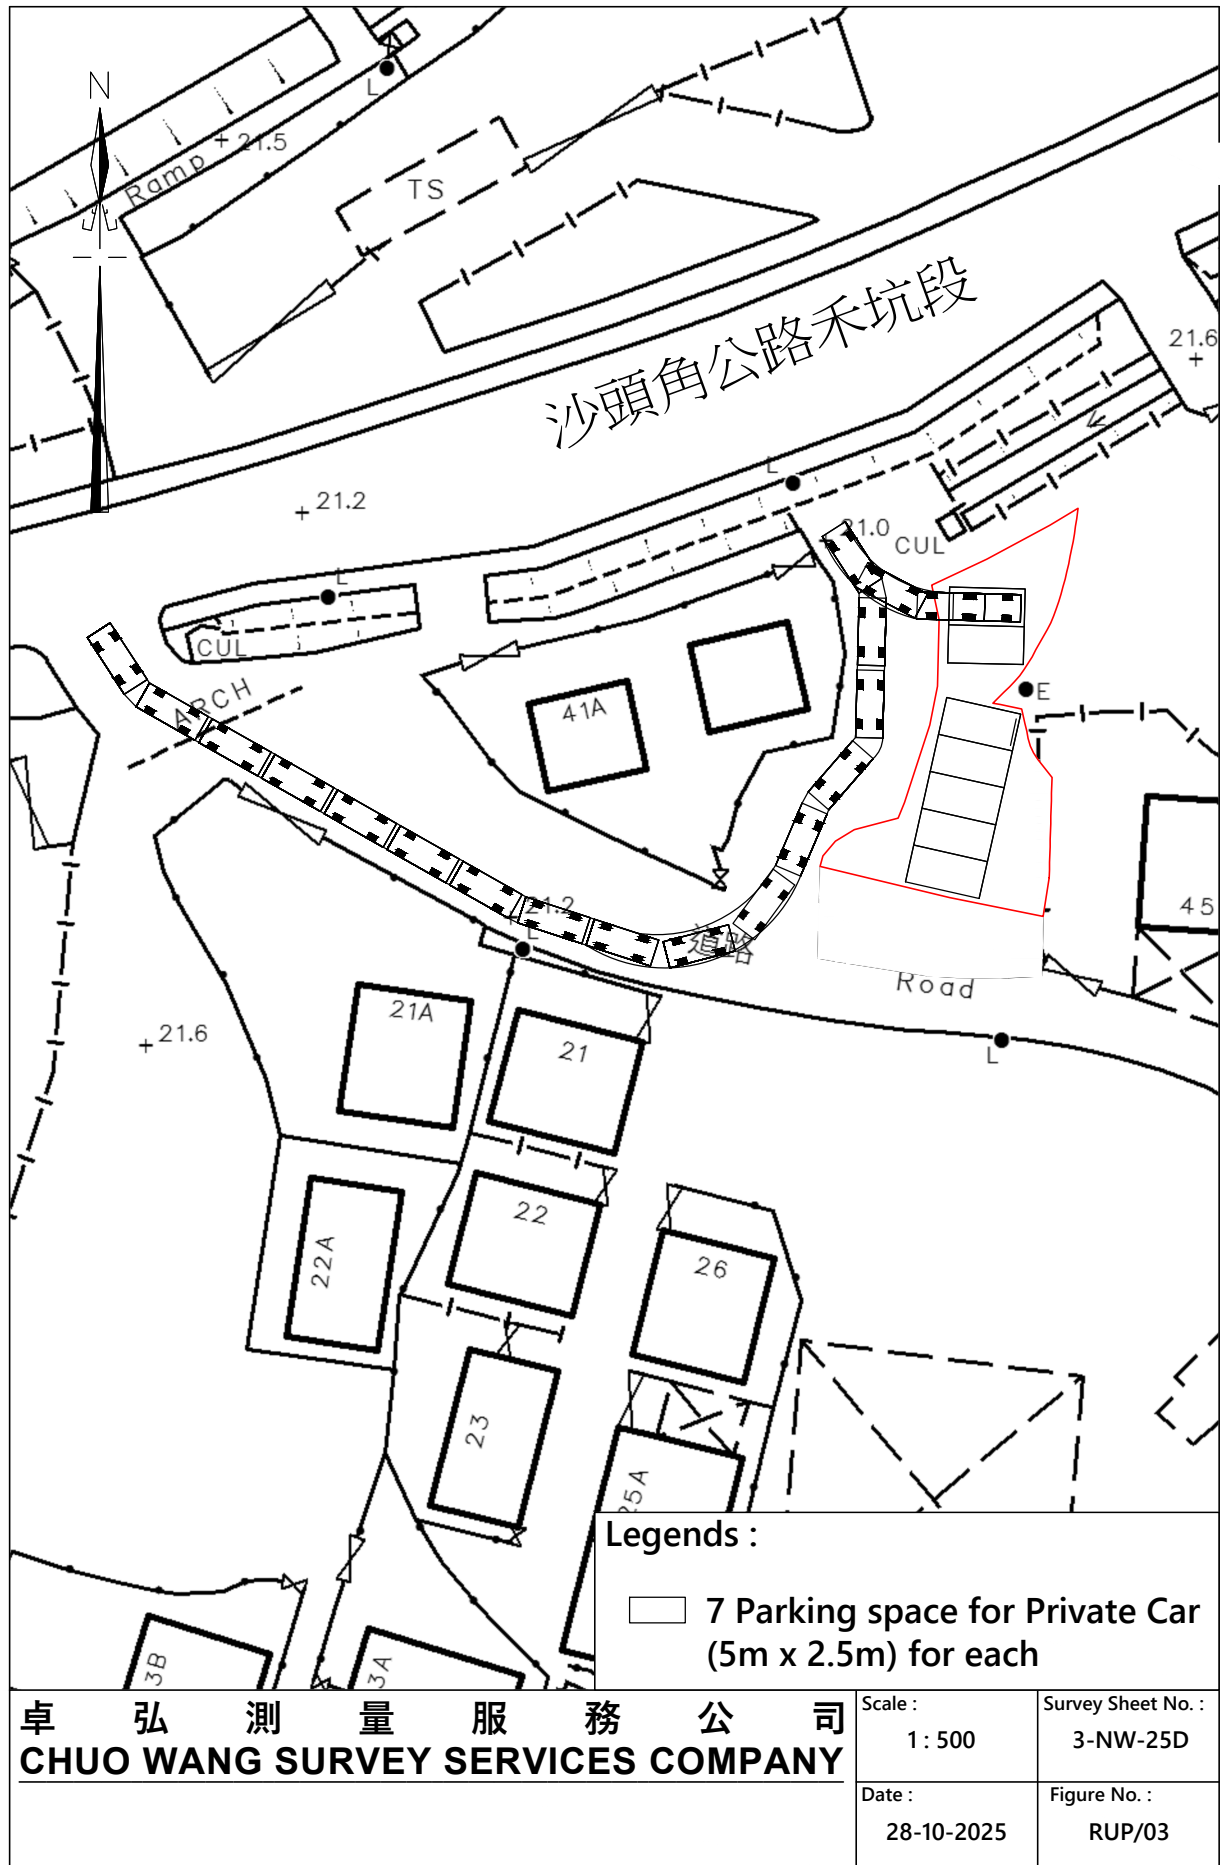

FILLING PLAN

