


58 K ROUTING PLAN

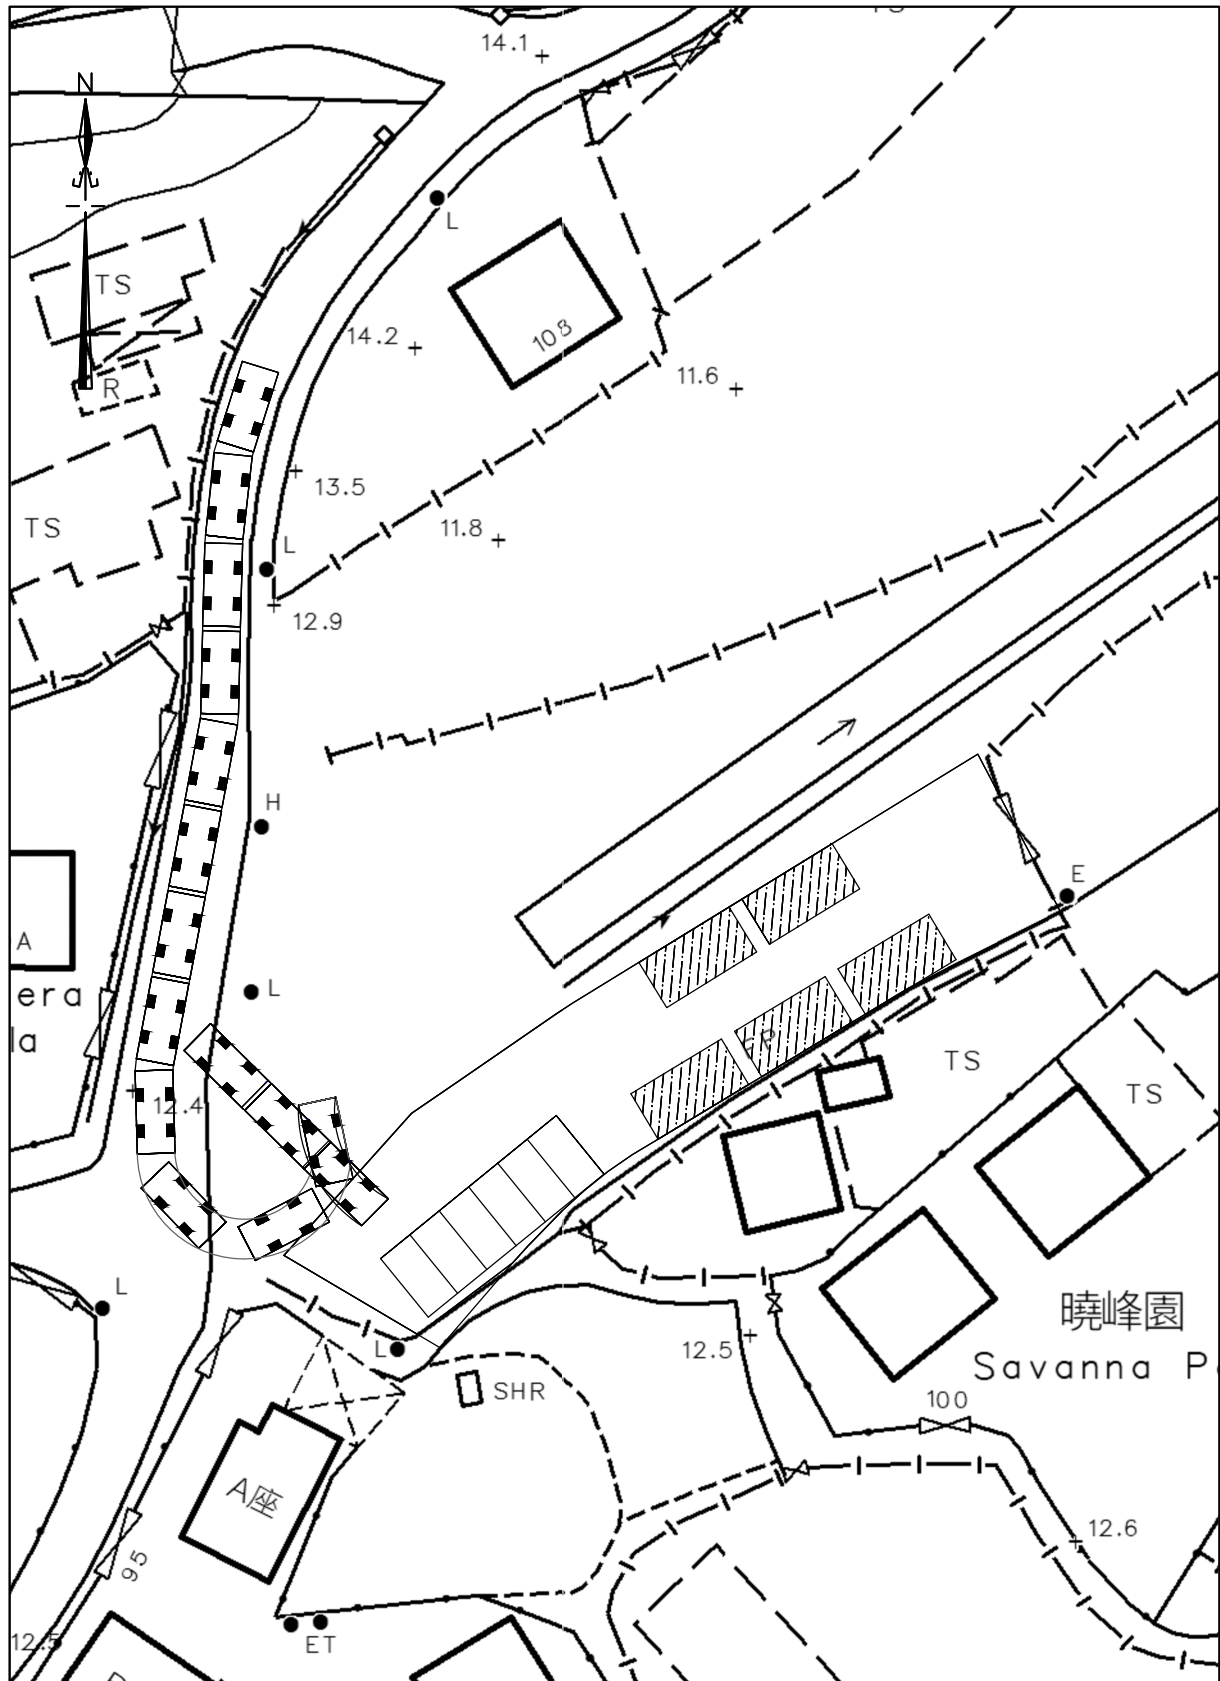

卓 弘 測 量 服 務 公 司
CHUO WANG SURVEY SERVICES COMPANY

Scale : 1 : 500
Plan No. : RP/22
Survey Sheet No. : 3-SW-11A
3-SW-11B
Date : April 2025