


LOCATION PLAN

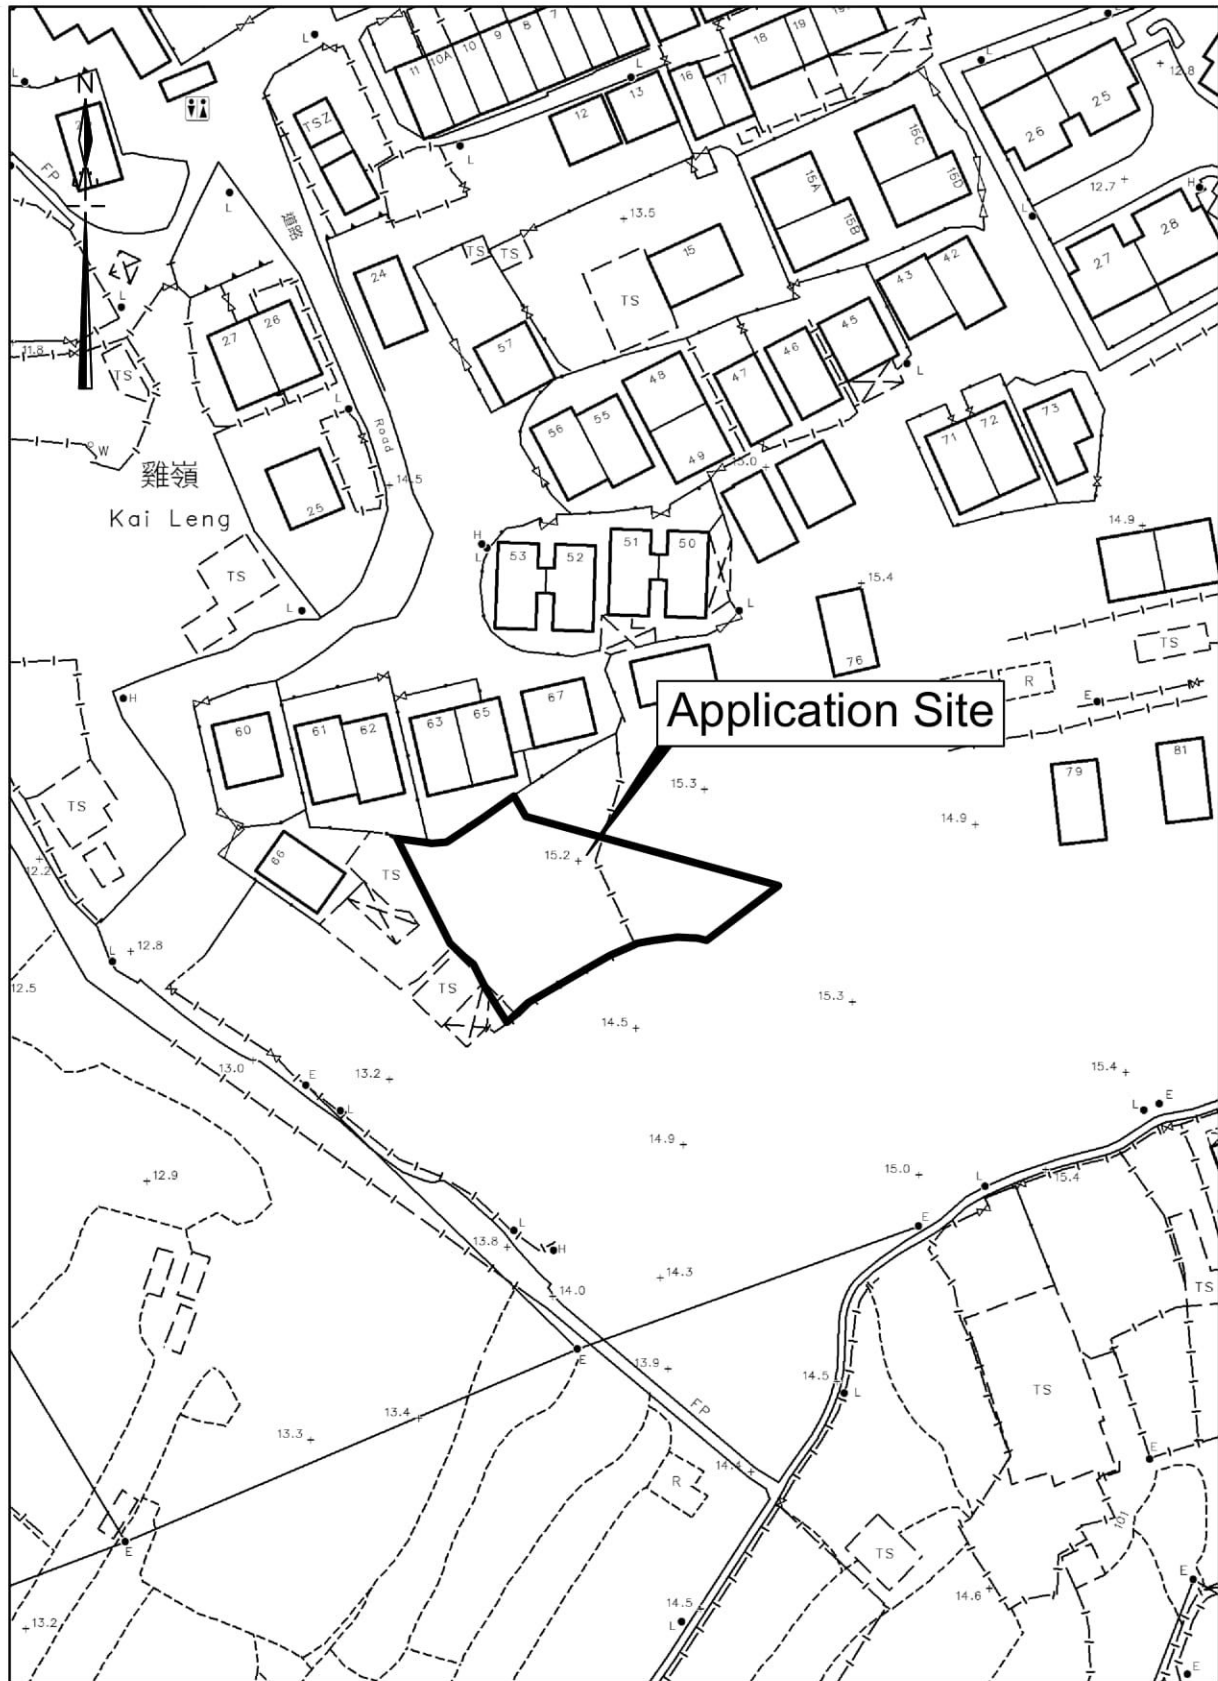

卓 弘 測 量 服 務 公 司
CHUO WANG SURVEY SERVICES COMPANY

1/F, Block A, Wo Tai Building, No. 2-24, Wo Tai Street,
Luen Wo Hui, Fanling, N.T.

Telephone : 26831600 Mobile : 66862836 Fax : 26831380

E-mail - chuowang.ssc@gmail.com / h.y.pang@hotmail.com


Scale : 1 : 1000

Survey Sheet No. : 3-SW-11B

3-SW-12A

Date : February 2025

LAYOUT PLAN

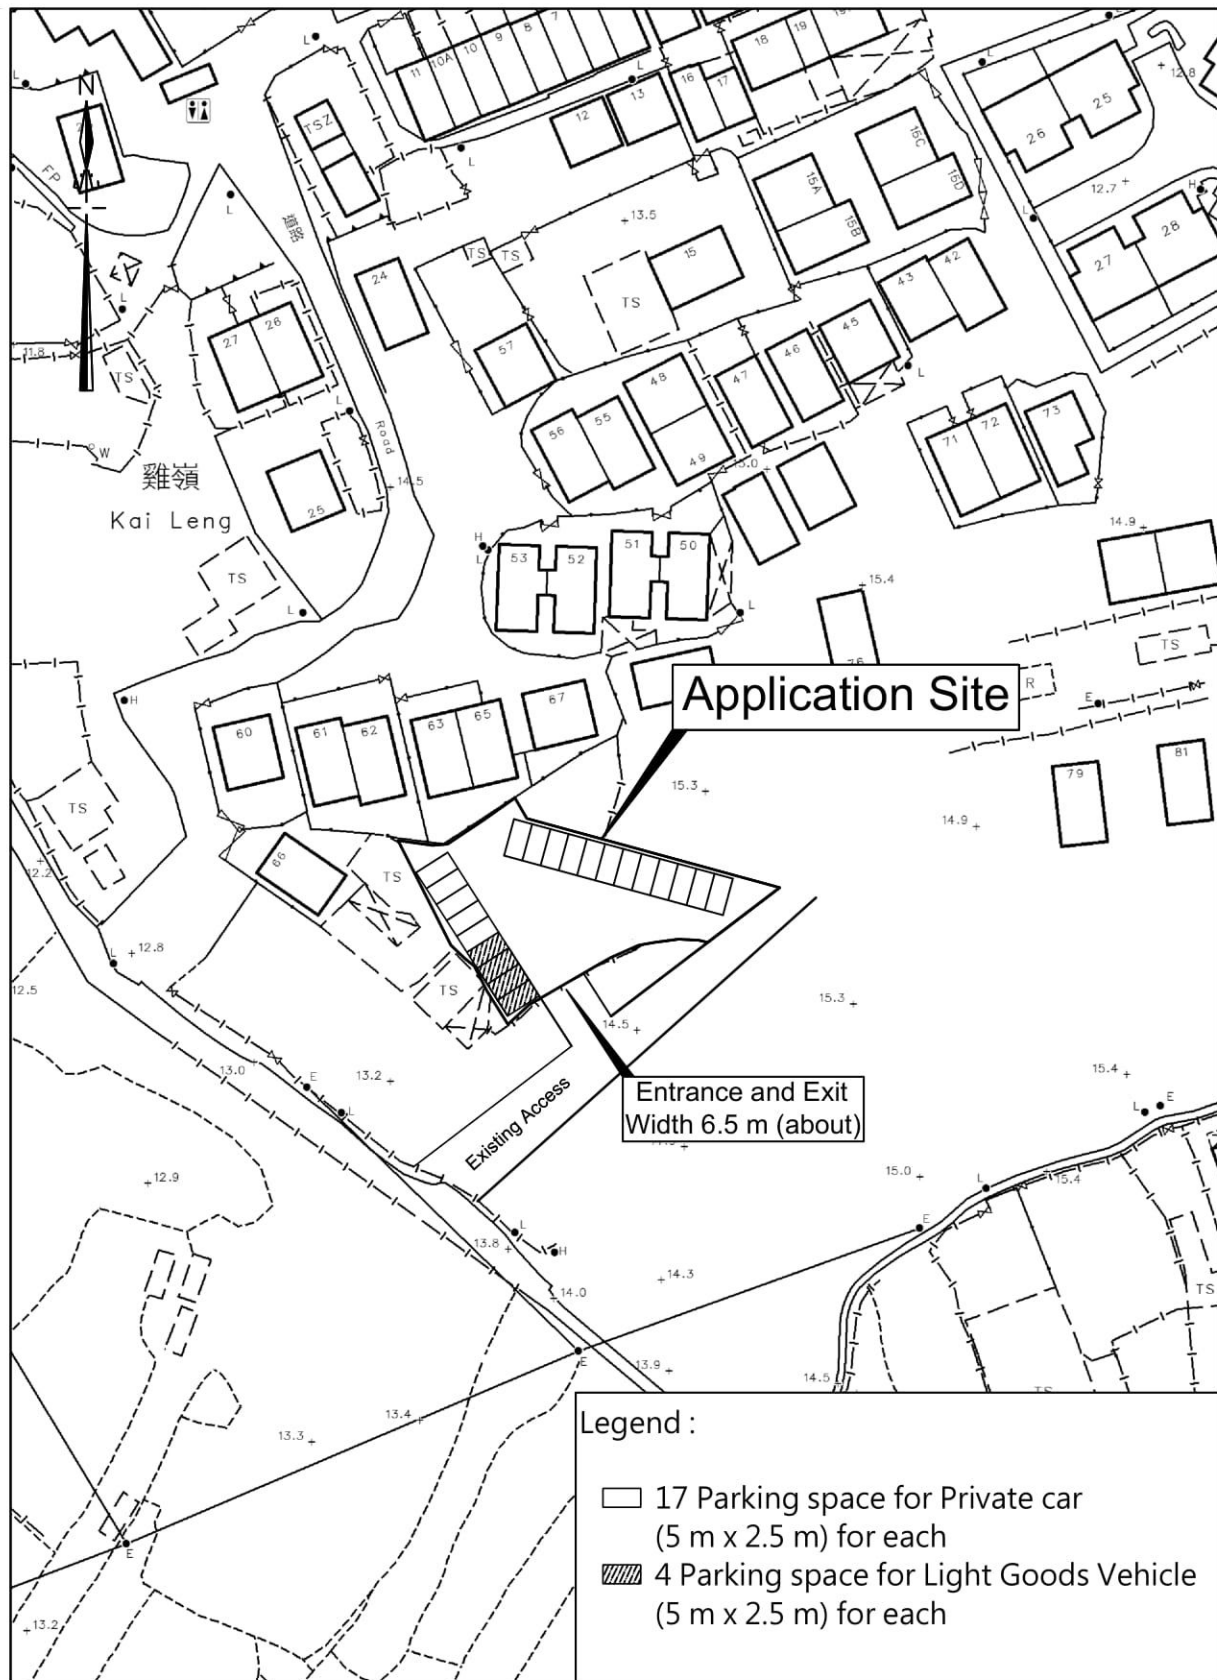

卓 弘 測 量 服 務 公 司
CHUO WANG SURVEY SERVICES COMPANY

1/F, Block A, Wo Tai Building, No. 2-24, Wo Tai Street,
Luen Wo Hui, Fanling, N.T.

Telephone : 26831600 Mobile : 66862836 Fax : 26831380
E-mail - chuowang.ssc@gmail.com / h.y.pang@hotmail.com


Scale : 1 : 1000

Survey Sheet No. : 3-SW-11B

3-SW-12A

Date : February 2023

ACCESS PLAN

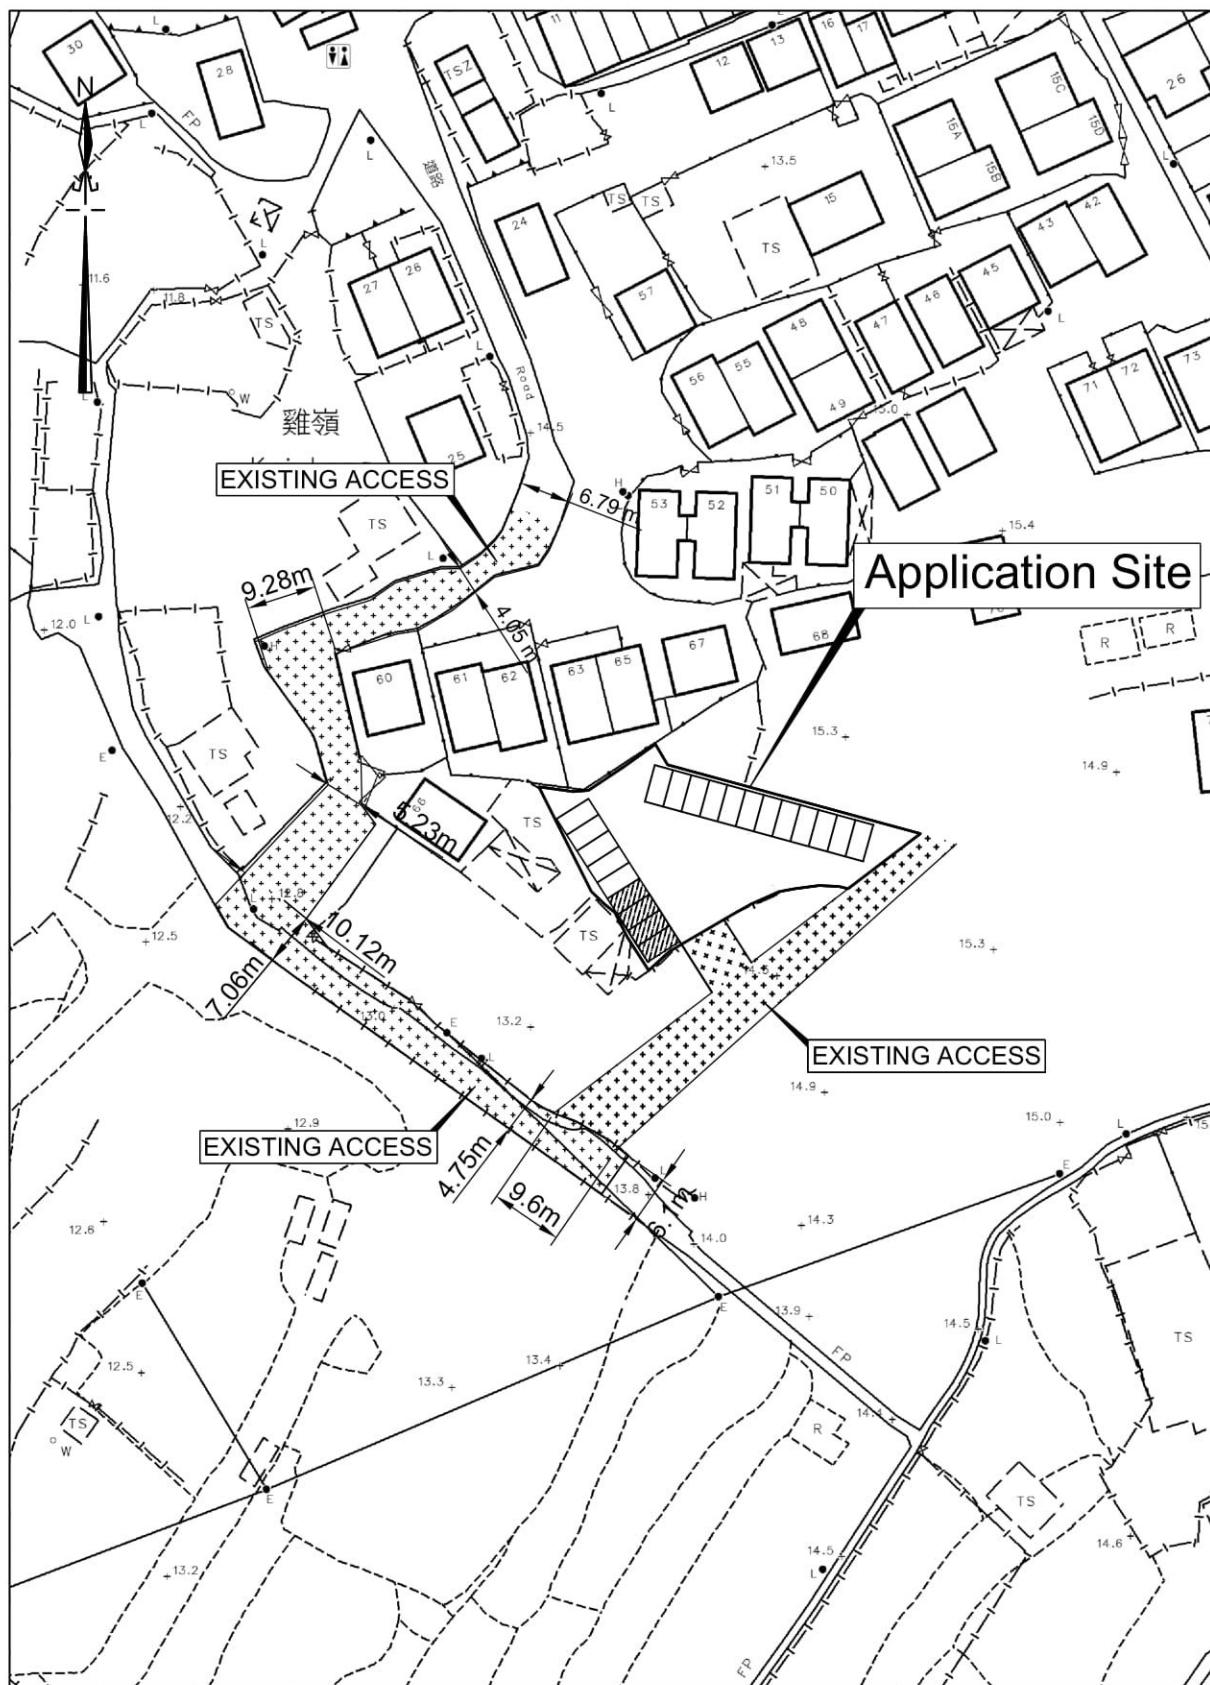

卓 弘 測 量 服 務 公 司
CHUO WANG SURVEY SERVICES COMPANY

1/F, Block A, Wo Tai Building, No. 2-24, Wo Tai Street,
Luen Wo Hui, Fanling, N.T.

Telephone : 26831600 Mobile : 66862836 Fax : 26831380

E-mail - chuowang.ssc@gmail.com / h.y.pang@hotmail.com

Scale : 1 : 1000

Survey Sheet No. : 3-SW-11B

3-SW-12A

Date : February 2023