


ROUTING PLAN

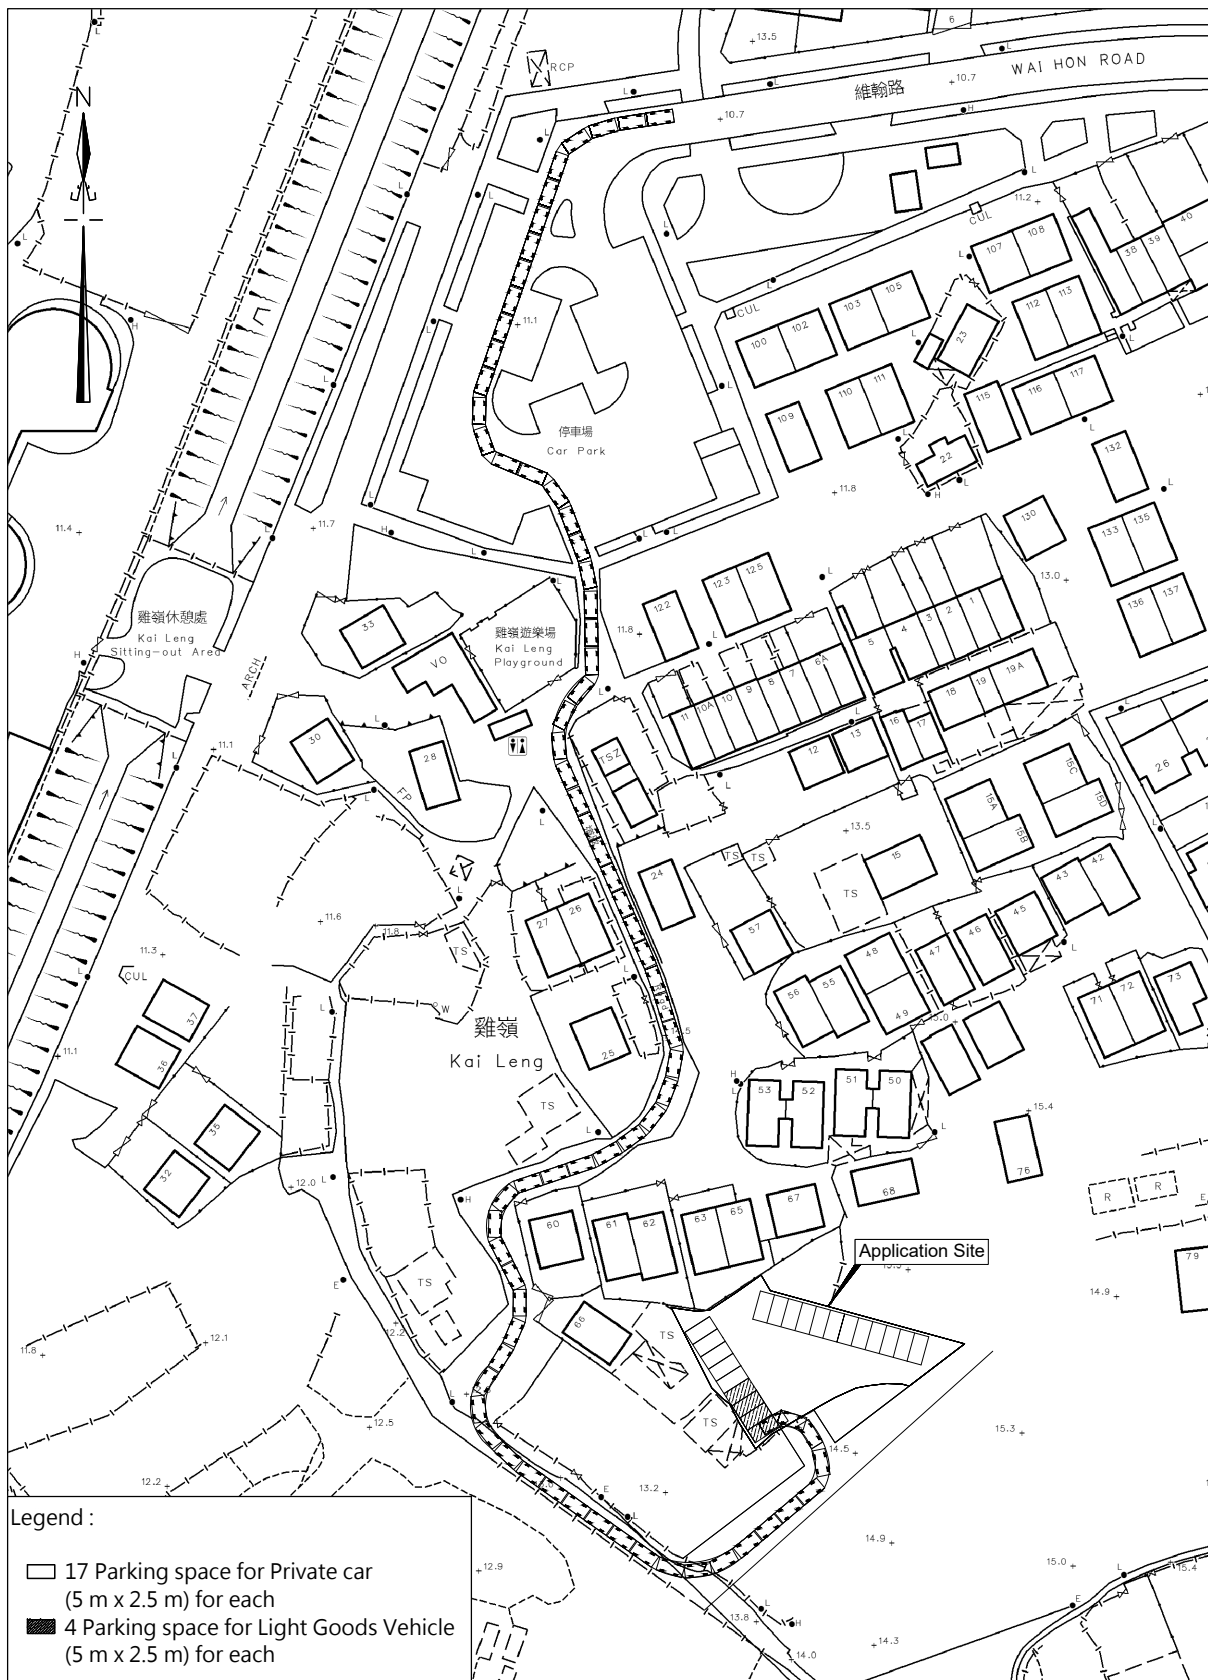


卓 弘 測 量 服 務 公 司
CHUO WANG SURVEY SERVICES COMPANY
 1/F, Block A, Wo Tai Building, No. 2-24, Wo Tai Street,
 Luen Wo Hui, Fanling, N.T.
 Telephone : 26831600 Mobile : 66862836 Fax : 26831380
 E-mail - chuowang.ssc@gmail.com / h.y.pang@hotmail.com

Scale : 1 : 1000
Survey Sheet No. : 3-SW-11B
3-SW-12A

Date : June 2025
Plan No. RP/8

ROUTING PLAN

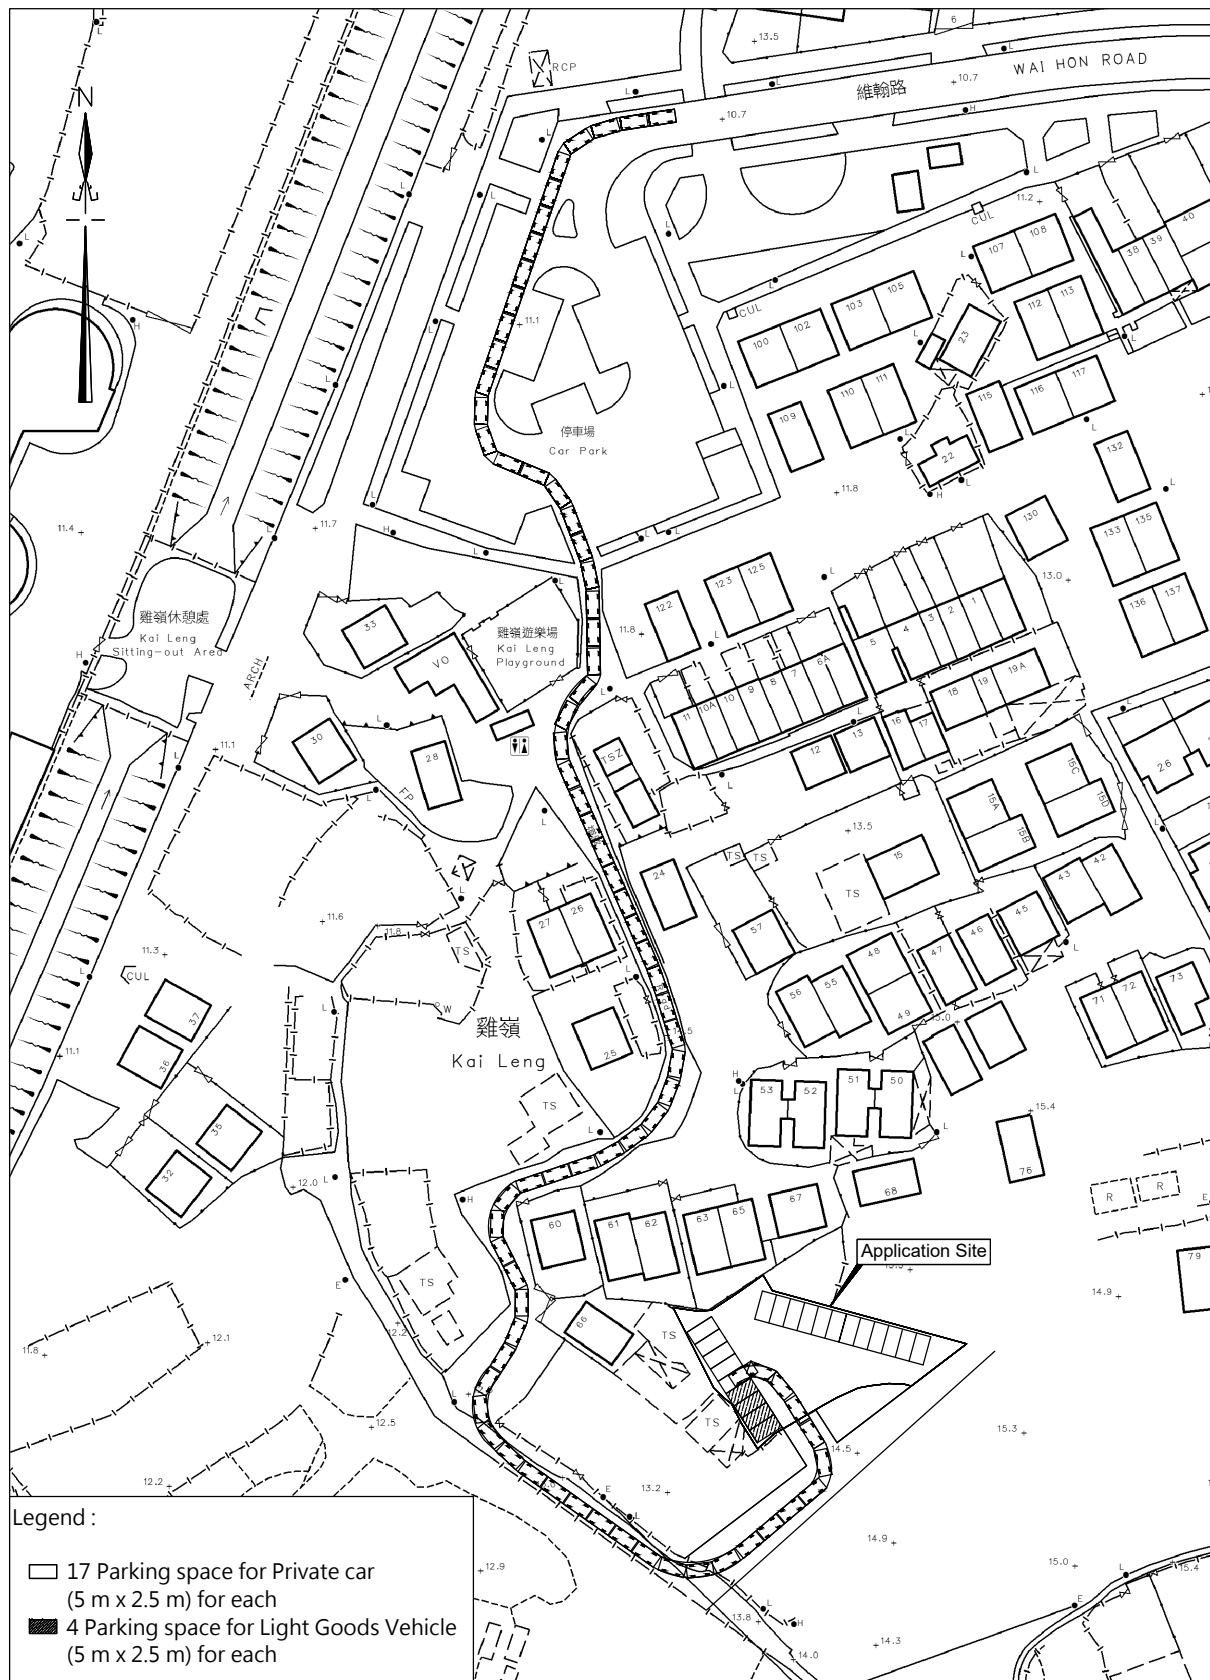


卓 弘 測 量 服 務 公 司
CHUO WANG SURVEY SERVICES COMPANY
 1/F, Block A, Wo Tai Building, No. 2-24, Wo Tai Street,
 Luen Wo Hui, Fanling, N.T.
 Telephone : 26831600 Mobile : 66862836 Fax : 26831380
 E-mail - chuowang.ssc@gmail.com / h.y.pang@hotmail.com

Scale : 1 : 1000
Survey Sheet No. : 3-SW-11B
3-SW-12A

Date : June 2025
Plan No. RP/9


ROUTING PLAN

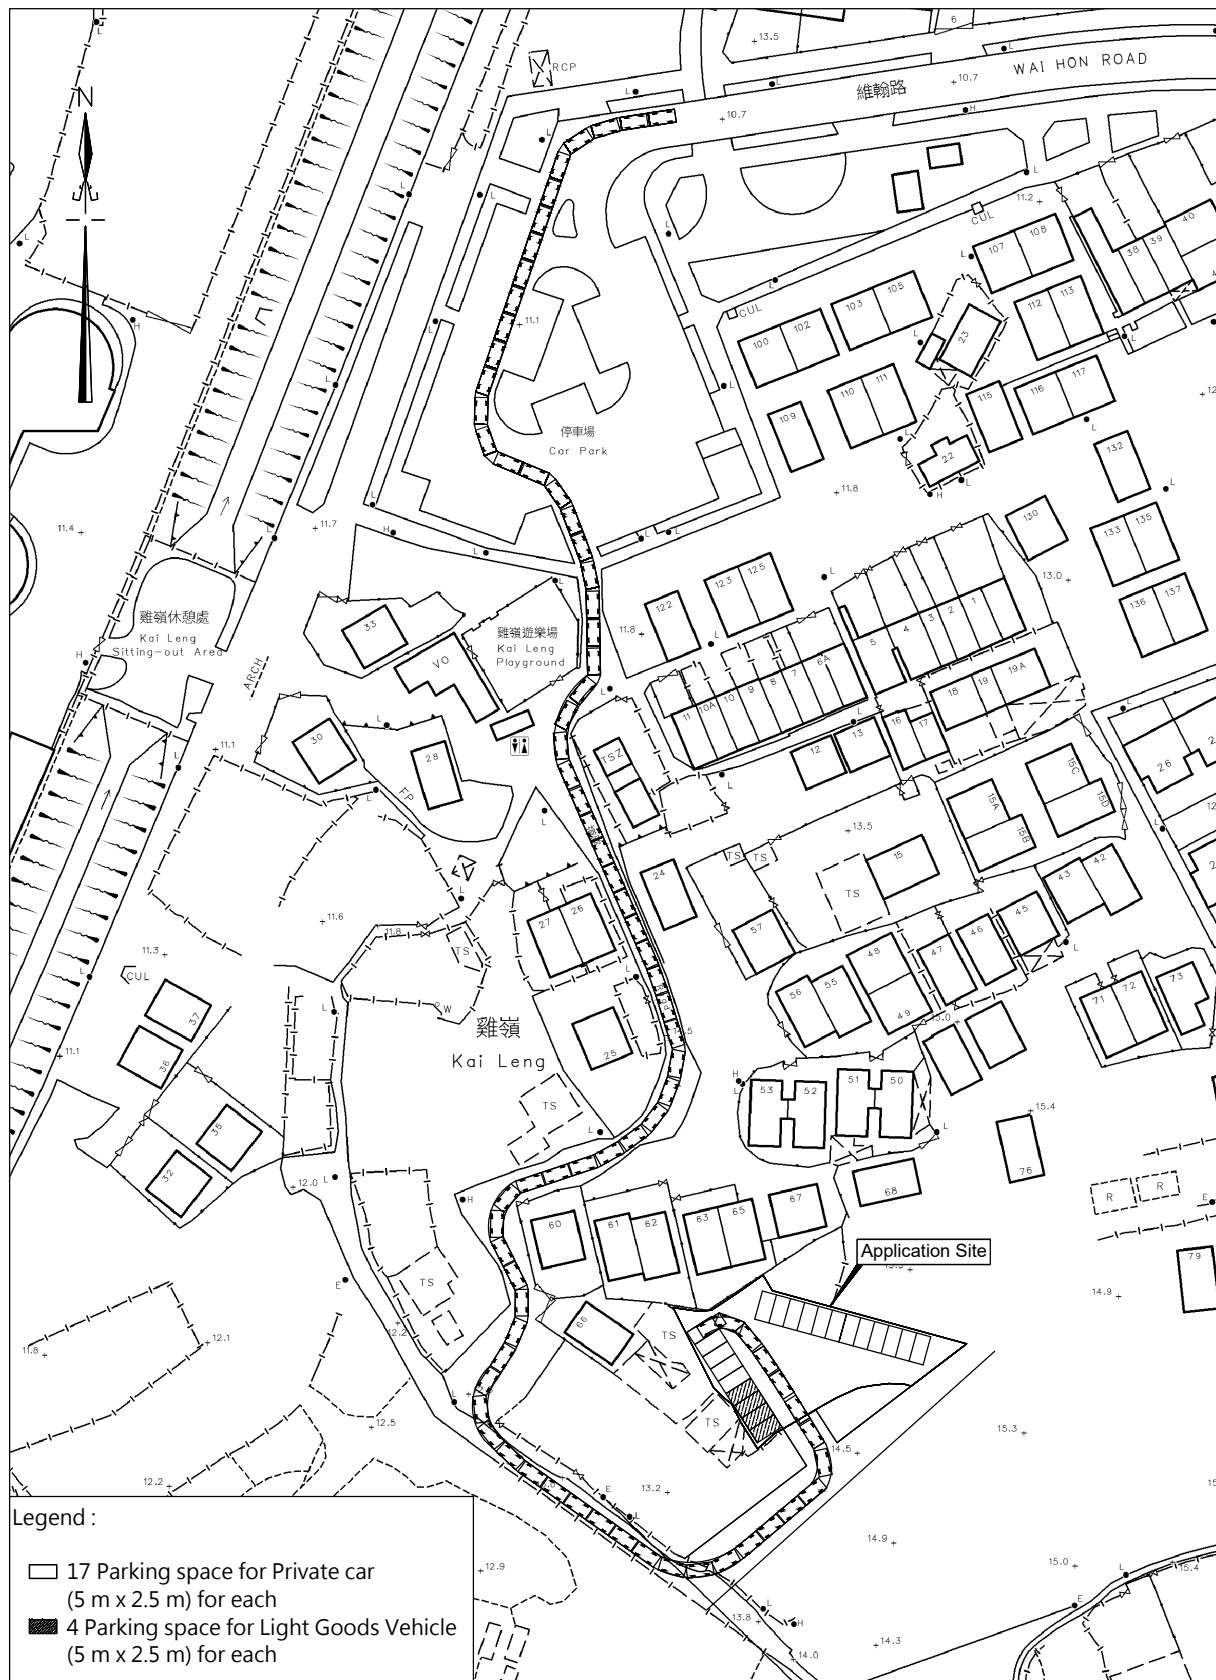

卓 弘 測 量 服 務 公 司
CHUO WANG SURVEY SERVICES COMPANY
 1/F, Block A, Wo Tai Building, No. 2-24, Wo Tai Street,
 Luen Wo Hui, Fanling, N.T.
 Telephone : 26831600 Mobile : 66862836 Fax : 26831380
 E-mail - chuowang.ssc@gmail.com / h.y.pang@hotmail.com

Scale : 1 : 1000
 Survey Sheet No. : 3-SW-11B
 3-SW-12A
 Date : June 2025
 Plan No. RP/10

ROUTING PLAN

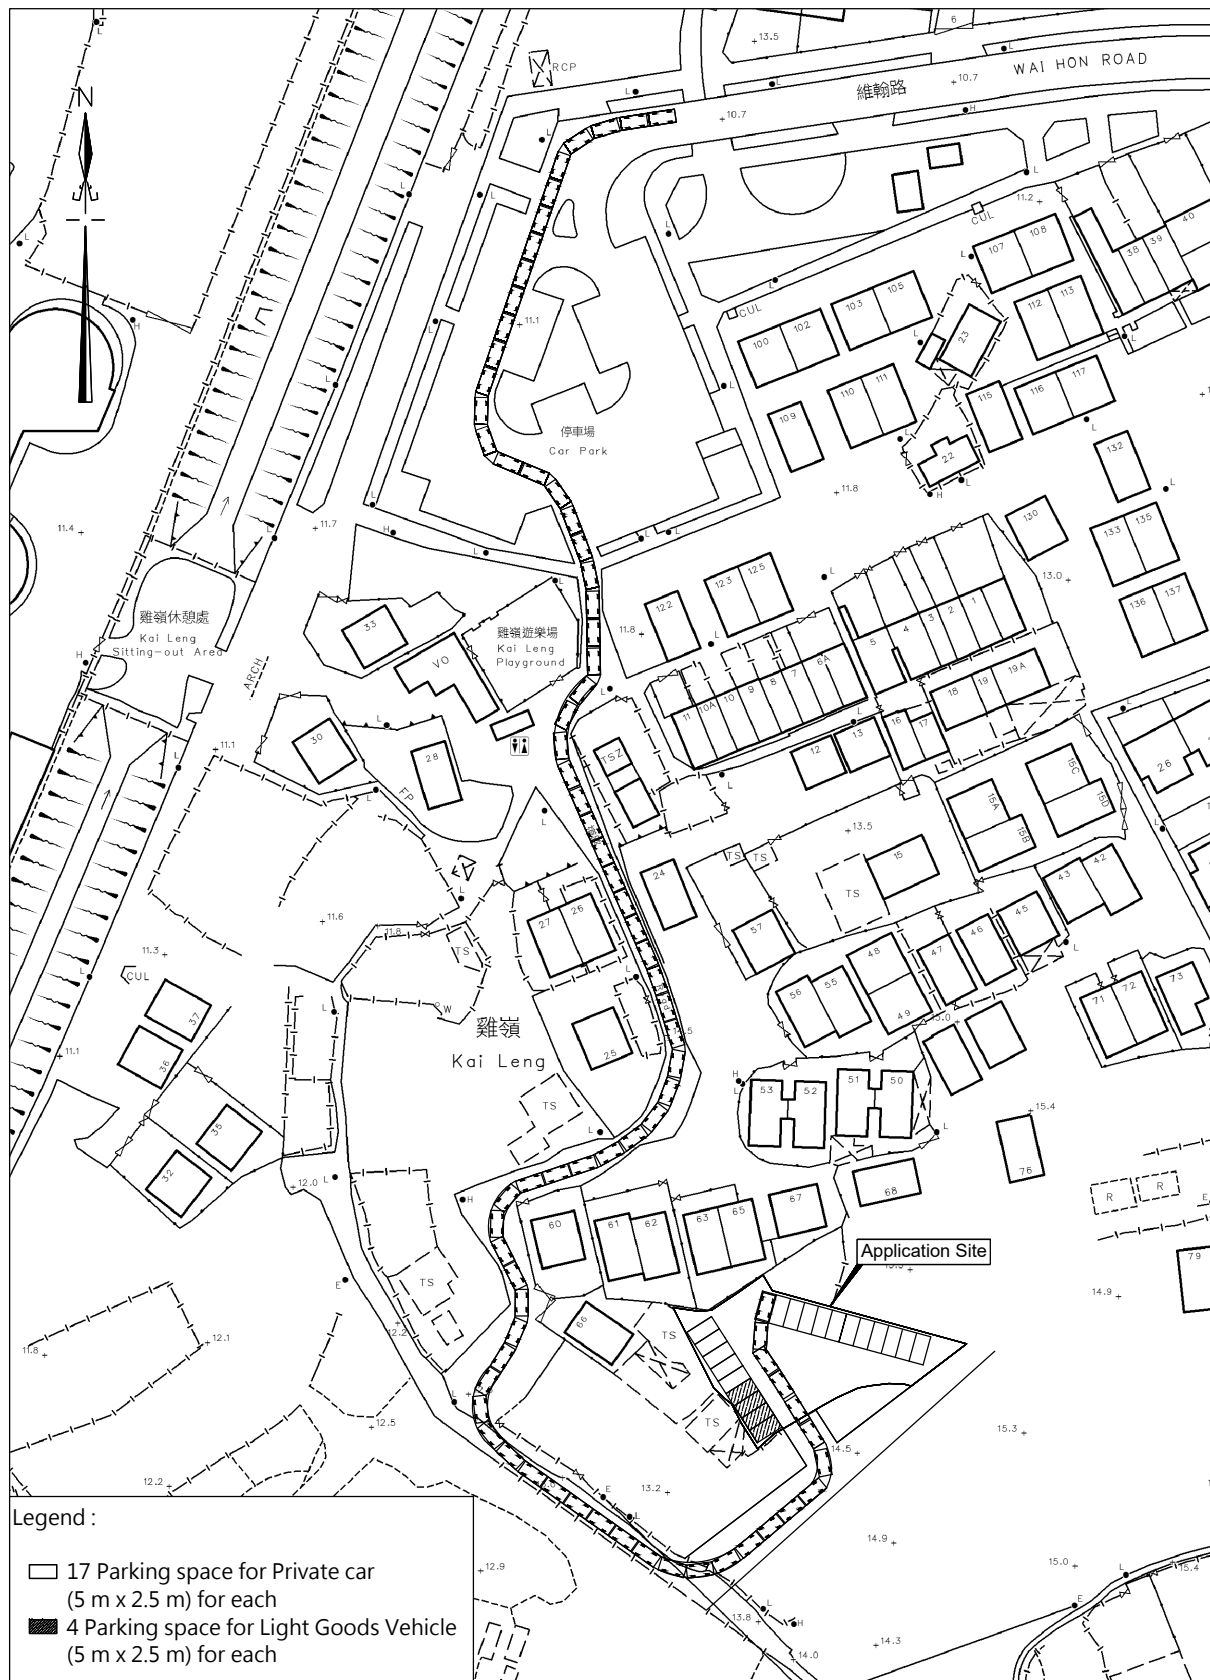


卓 弘 測 量 服 務 公 司
CHUO WANG SURVEY SERVICES COMPANY
 1/F, Block A, Wo Tai Building, No. 2-24, Wo Tai Street,
 Luen Wo Hui, Fanling, N.T.
 Telephone : 26831600 Mobile : 66862836 Fax : 26831380
 E-mail - chuowang.ssc@gmail.com / h.y.pang@hotmail.com

Scale : 1 : 1000
Survey Sheet No. : 3-SW-11B
3-SW-12A

Date : June 2025
Plan No. RP/11

ROUTING PLAN

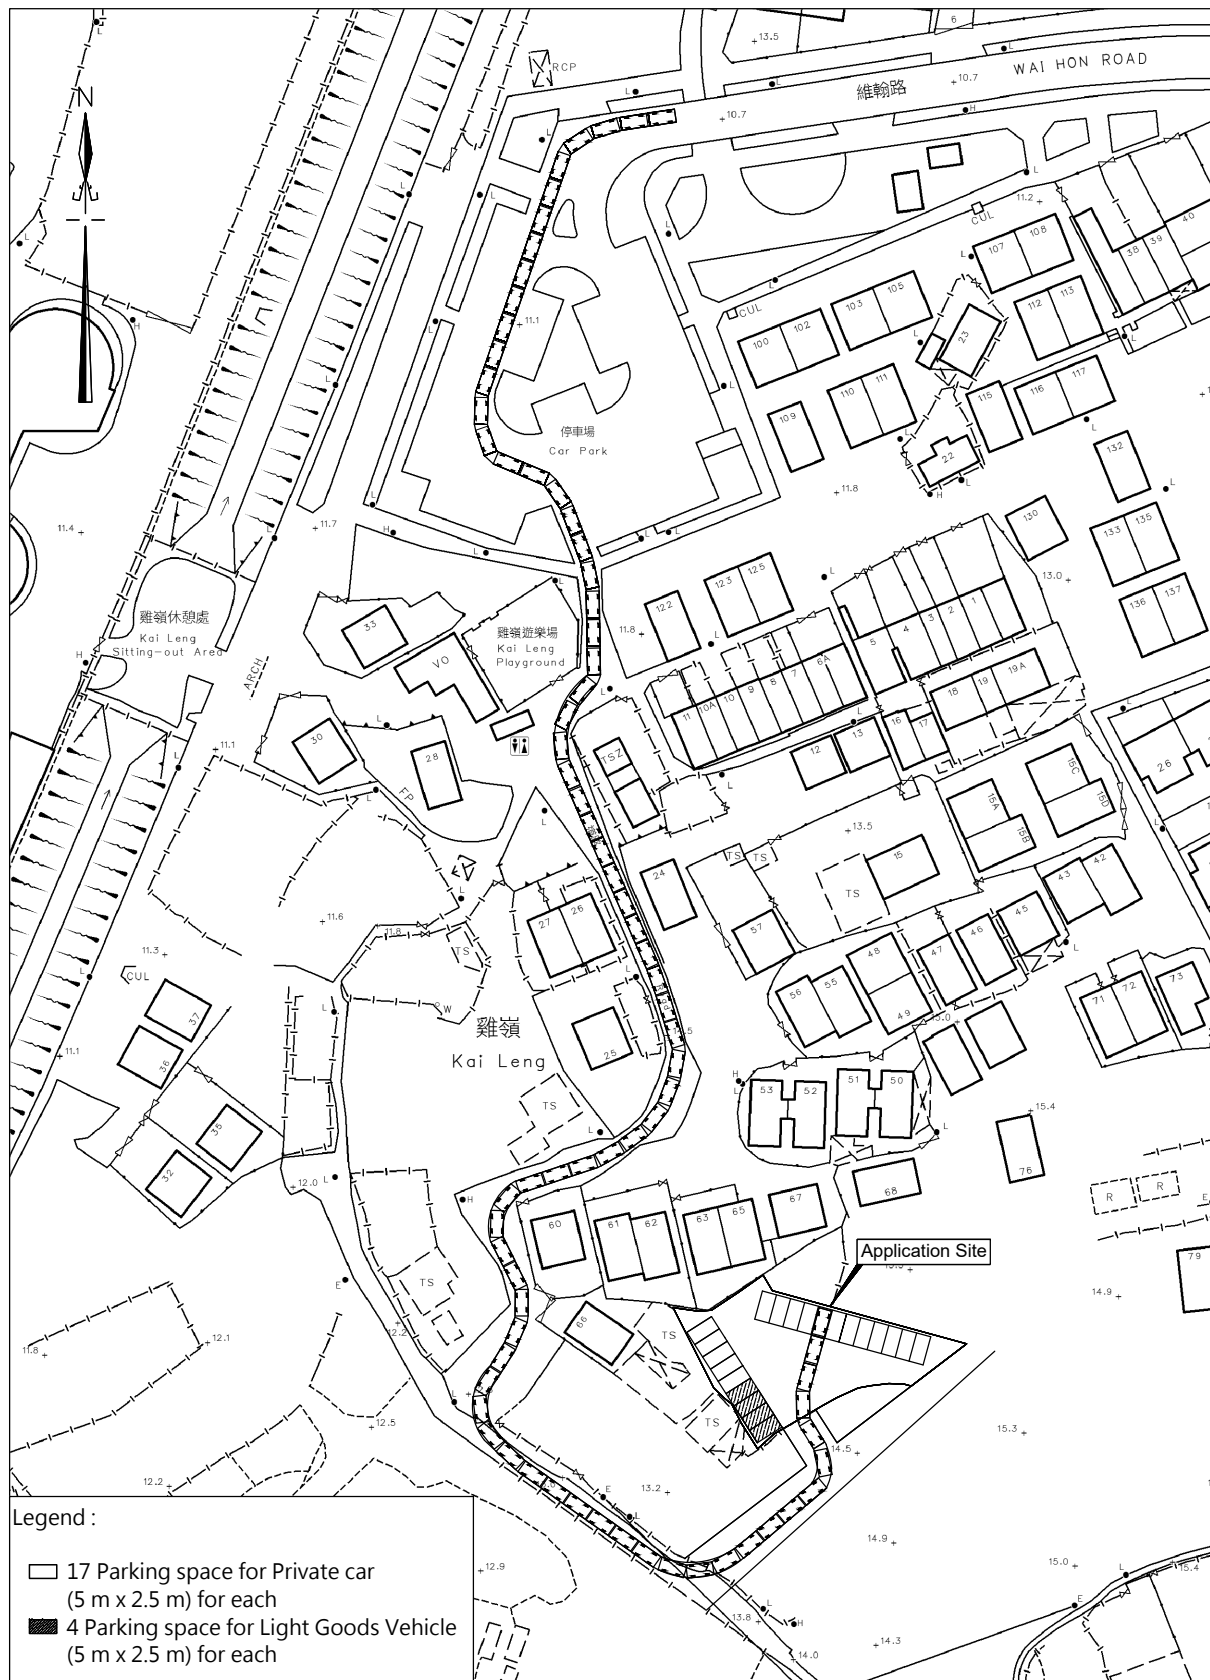

卓 弘 測 量 服 務 公 司
CHUO WANG SURVEY SERVICES COMPANY
 1/F, Block A, Wo Tai Building, No. 2-24, Wo Tai Street,
 Luen Wo Hui, Fanling, N.T.
 Telephone : 26831600 Mobile : 66862836 Fax : 26831380
 E-mail - chuowang.ssc@gmail.com / h.y.pang@hotmail.com

Scale : 1 : 1000
Survey Sheet No. : 3-SW-11B
3-SW-12A

Date : June 2025
Plan No. RP/12

ROUTING PLAN



卓 弘 測 量 服 務 公 司
CHUO WANG SURVEY SERVICES COMPANY
 1/F, Block A, Wo Tai Building, No. 2-24, Wo Tai Street,
 Luen Wo Hui, Fanling, N.T.
 Telephone : 26831600 Mobile : 66862836 Fax : 26831380
 E-mail - chuowang.ssc@gmail.com / h.y.pang@hotmail.com

Scale : 1 : 1000
Survey Sheet No. : 3-SW-11B
3-SW-12A

Date : June 2025
Plan No. RP/13