


Legends :

 Proposed Small House

 Proposed Balcony

Proposed Balcony

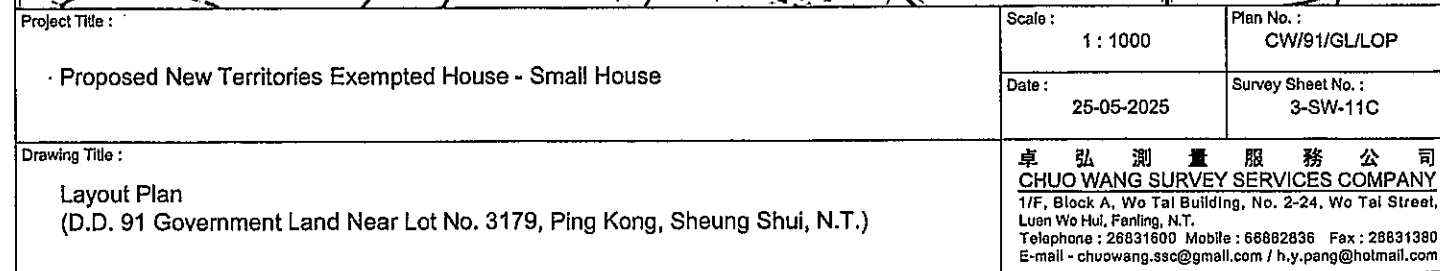

Proposed New Territories Exempted House - Small House

1 : 1000

CW/91/GL/LOP

25-05-2025

Survey Sheet No. :
3-SW-11

Layout Plan
(D.D. 91 Government Land Near Lot No. 3179, Ping Kong, Sheung Shui, N.T.)

卓 弘 測 量 服 務 公 司
CHUO WANG SURVEY SERVICES COMPANY
1/F, Block A, Wo Tai Building, No. 2-24, Wo Tai Street,
Luen Wo Hui, Fanling, N.T.
Telephone: 26831600 Mobile: 66682836 Fax: 26831380
E-mail - chuowang.ssc@gmail.com / h.y.pang@hotmail.com