



Appendix ^A

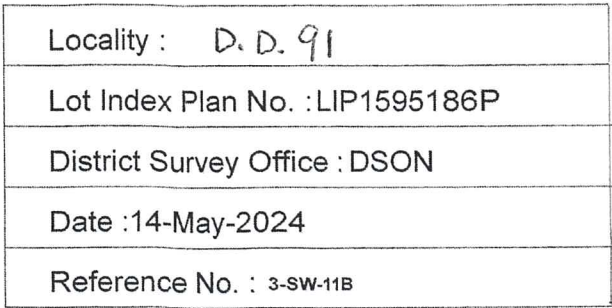


Survey District : North	PLAN OF LOT Nos. 1642 S.A TO S.H & RP IN D.D.91 BEING SUBDIVISION OF LOT No. 1642 RP IN D.D.91
Date of Survey : September 2014	
Survey Sheet No. : 3-SW-11B	
Survey Record Plan No.: SRP/DN/054/0610/D1	

Plan of Proposed Small House on Lot 1642 S.G in D.D. 91

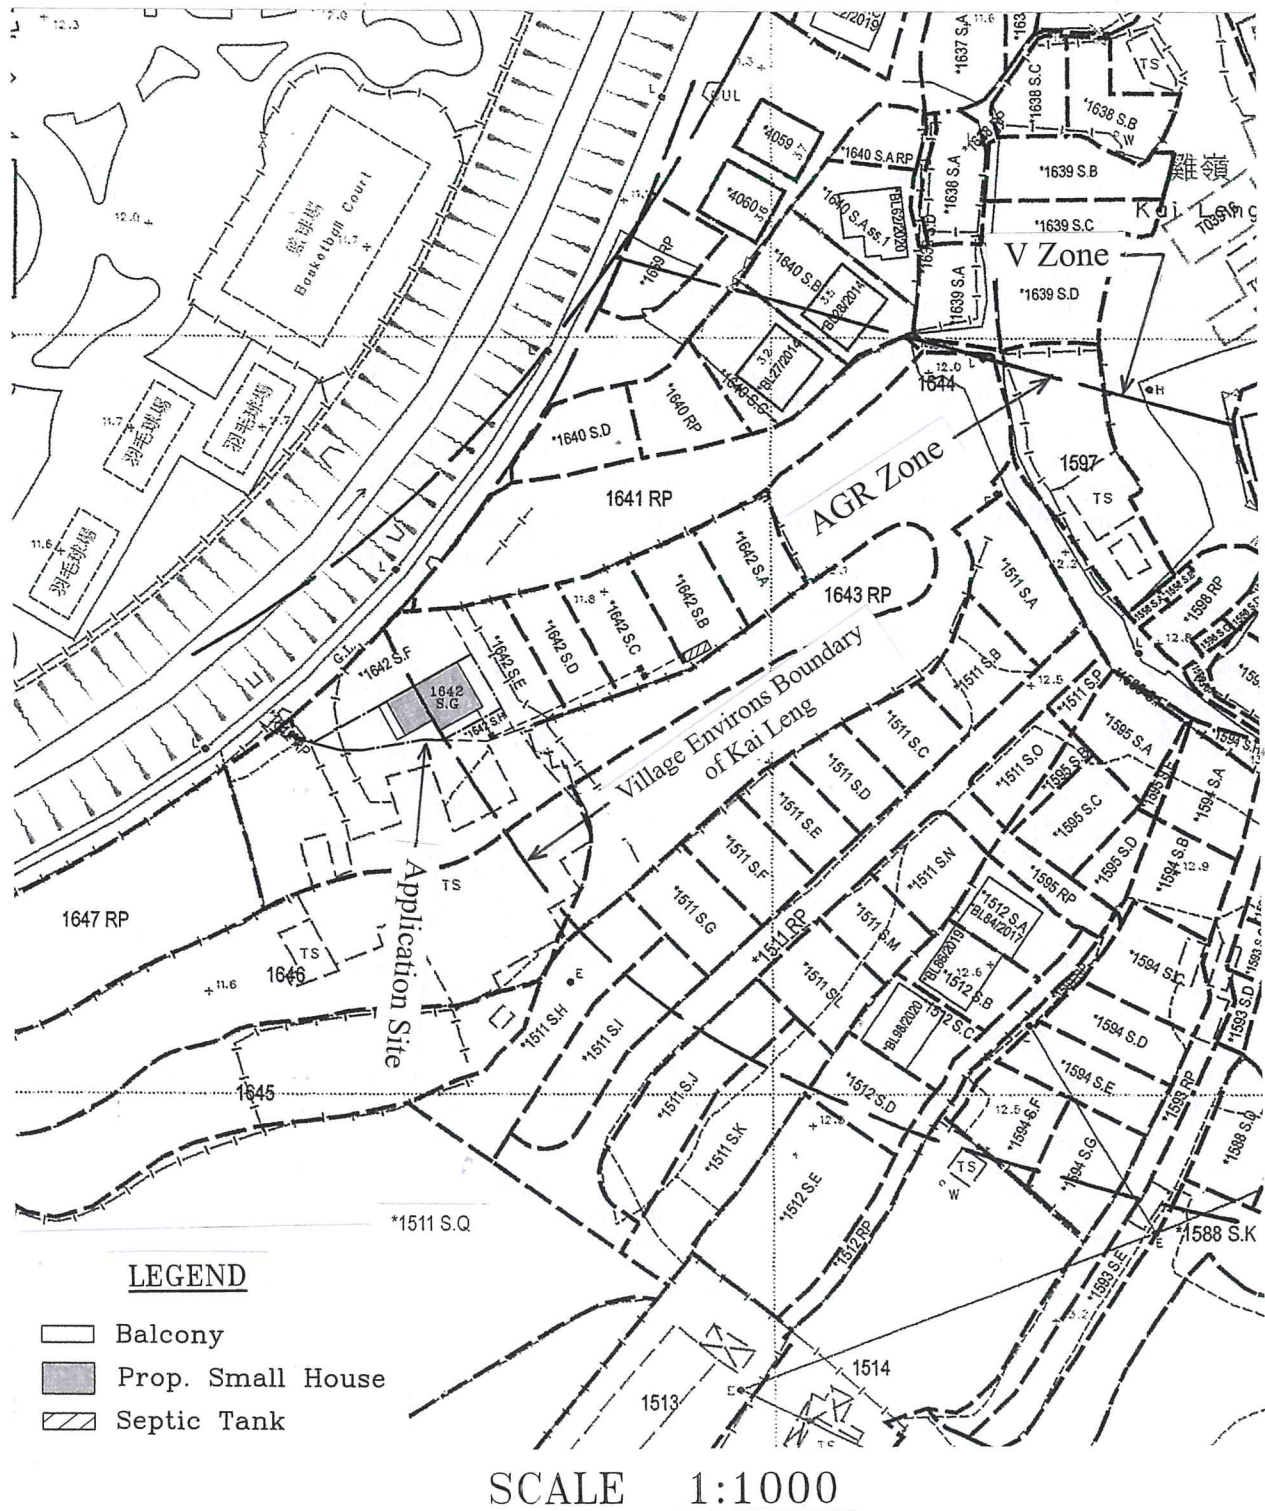

EXTRACT PLAN

From O.Z.P. S/NE-PK/11

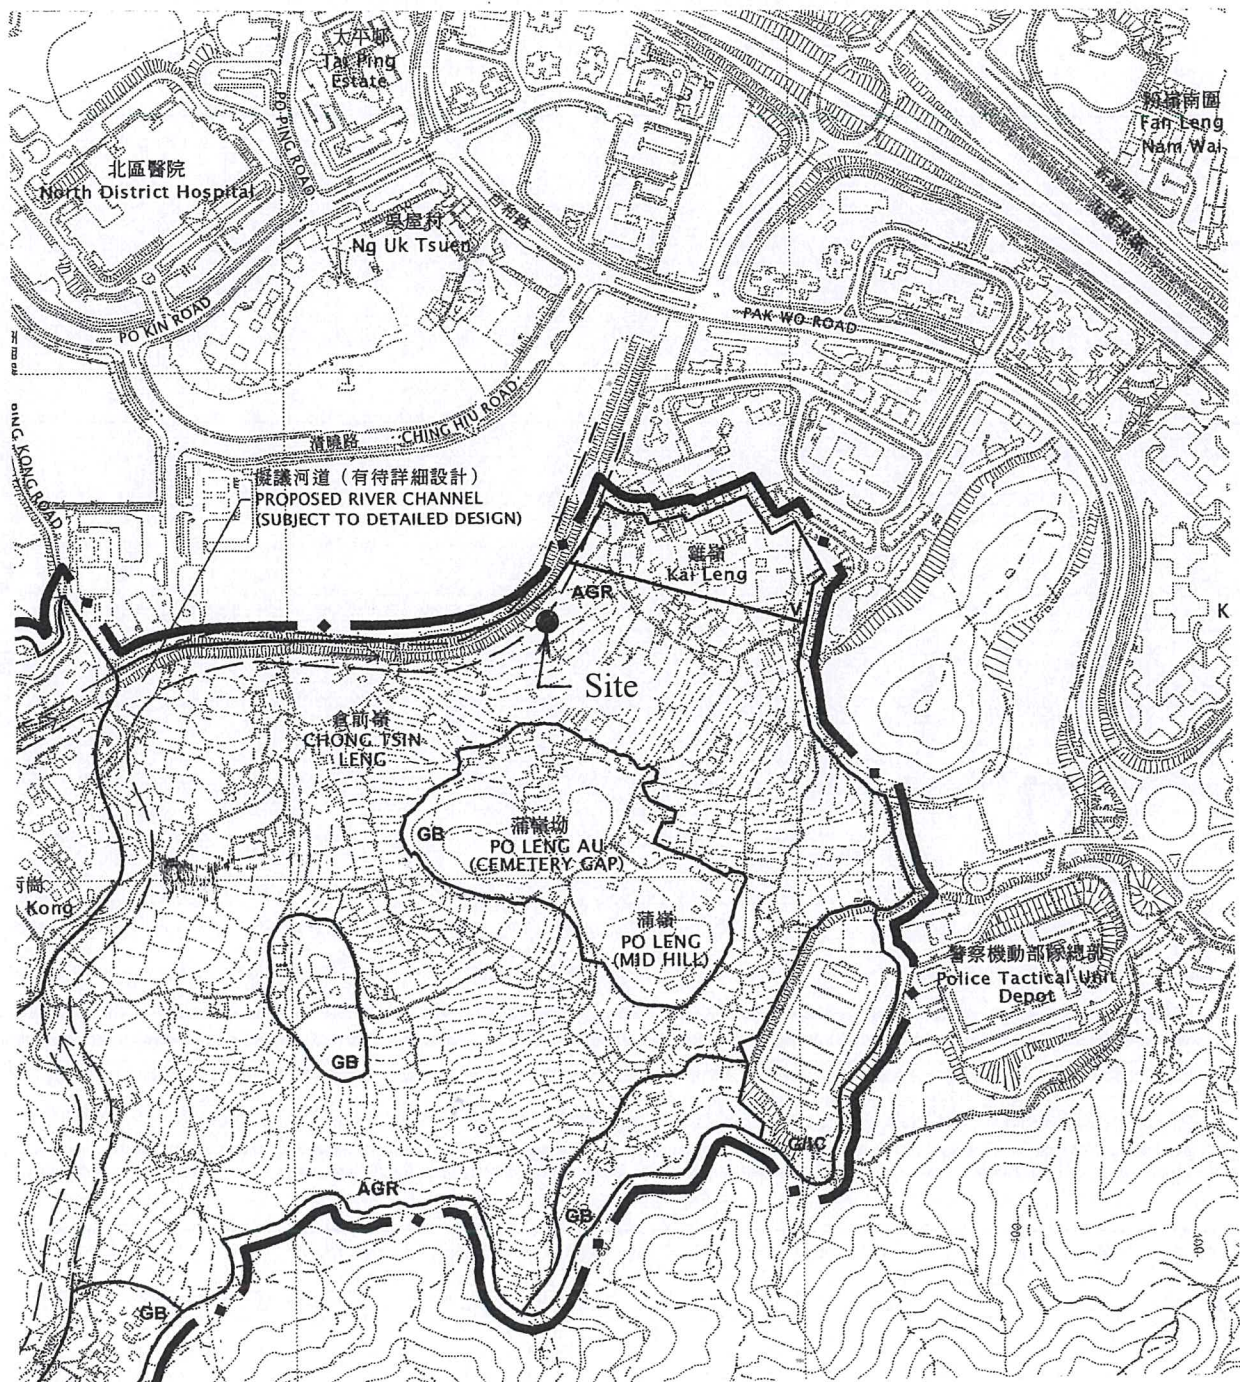


SCALE 1:7500



LOCATION PLAN

From Survey Sheet No. 3-SW-A


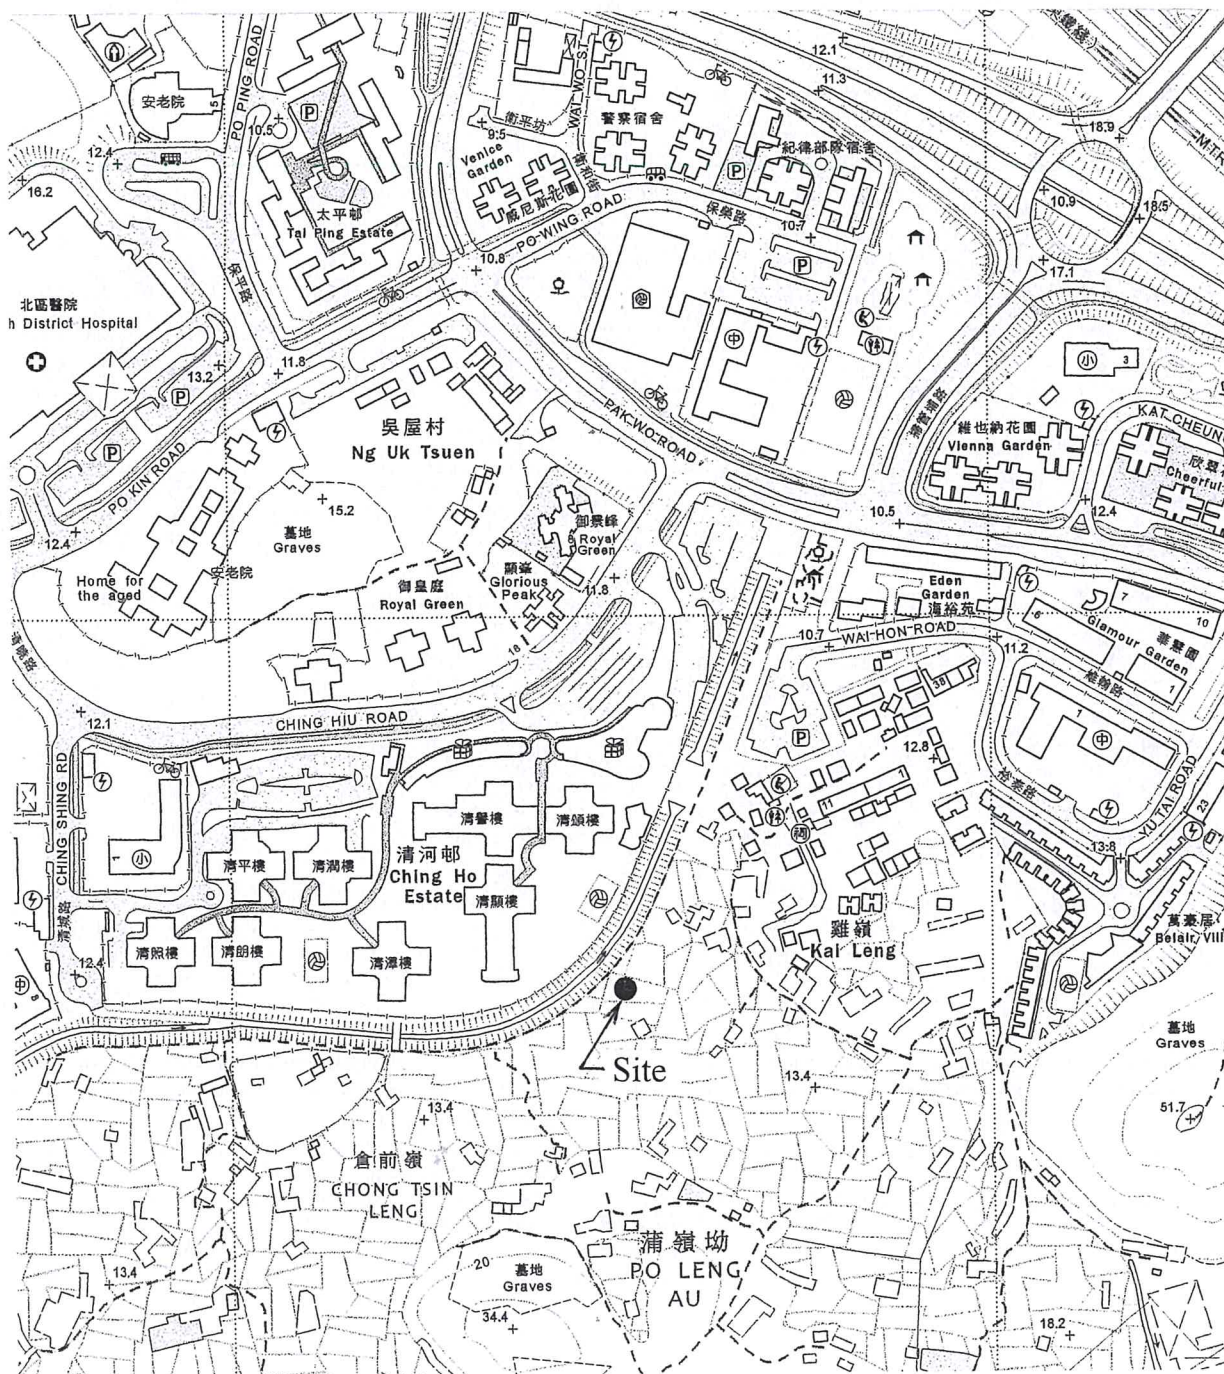


SCALE 1:5000

Location Plan of Proposed Septic Tank

Lot No. 1642 S.G in D.D. 91

Appendix F

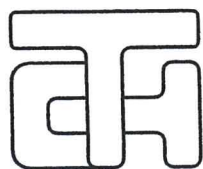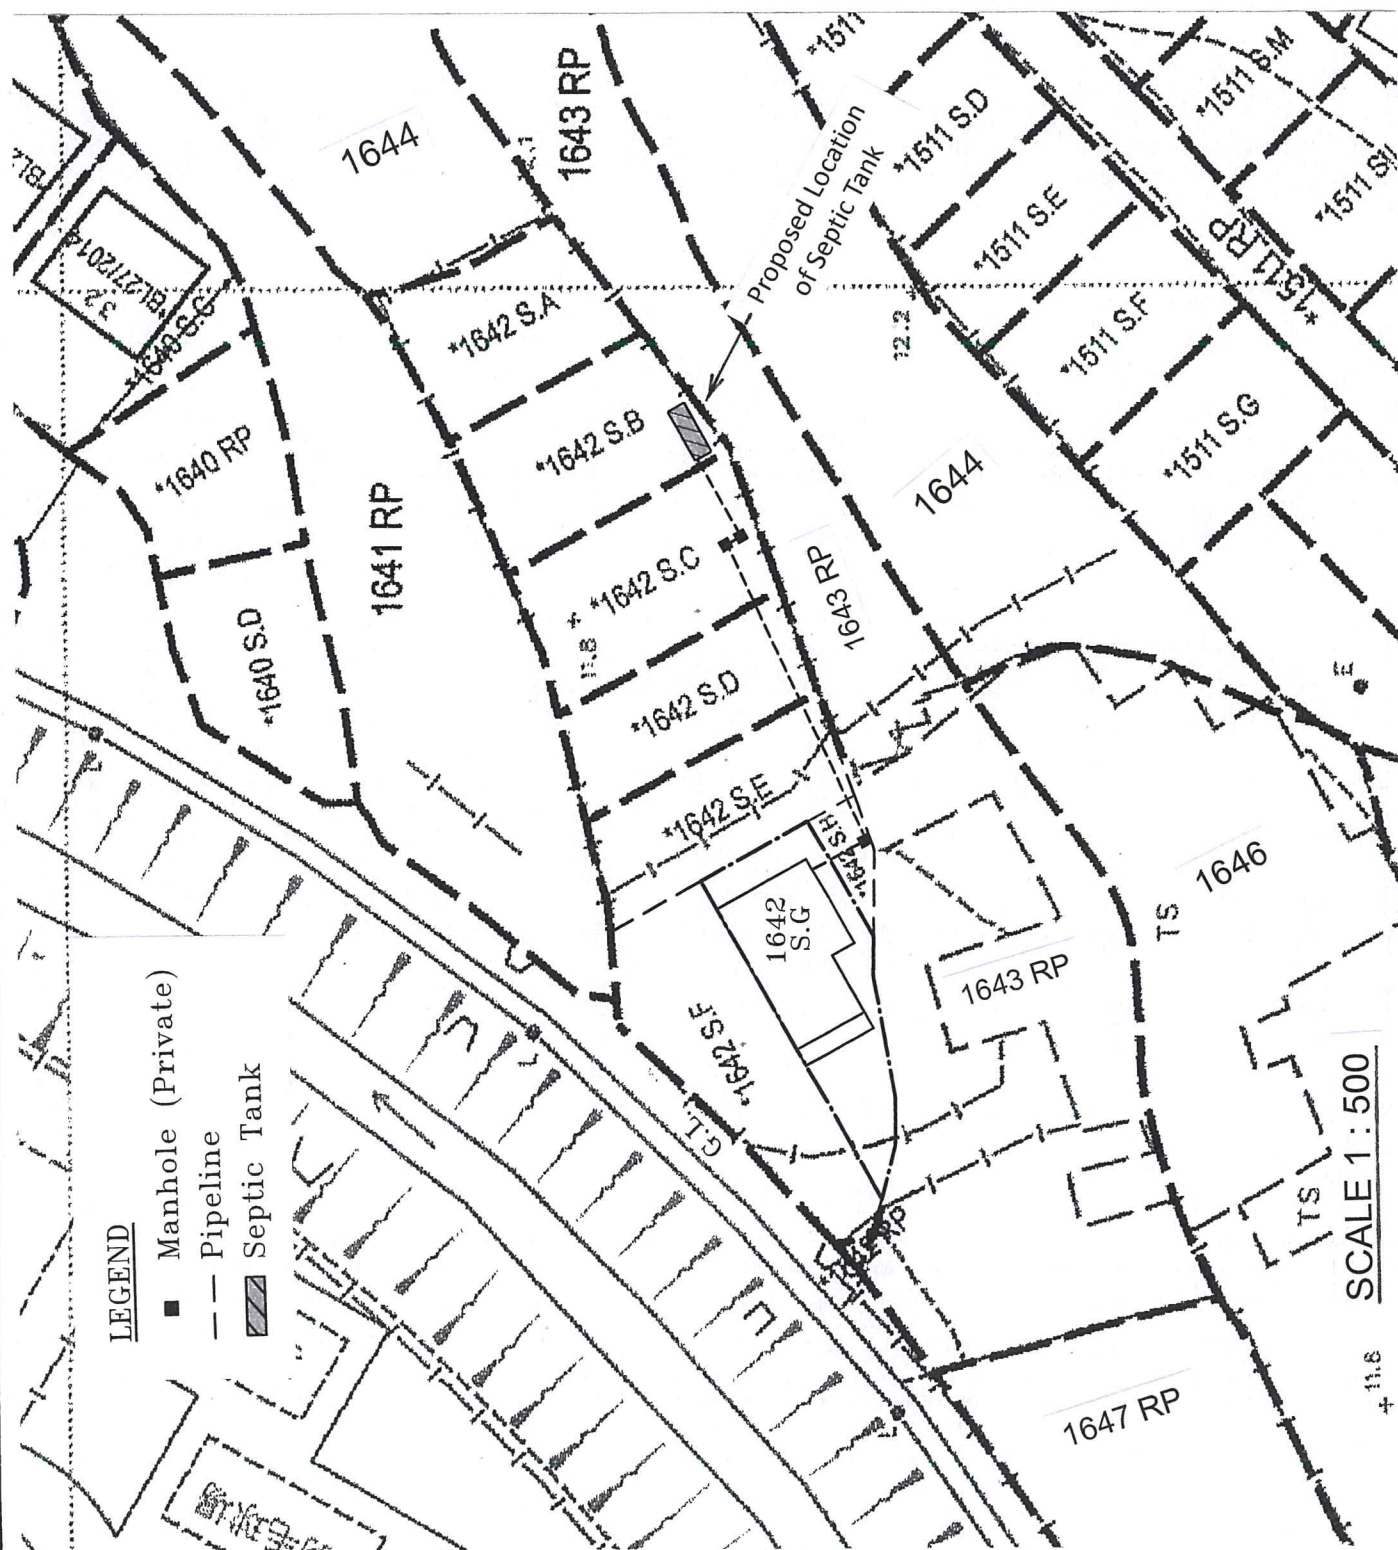

T.H. & ASSOCIATES LIMITED
(陳德慶測量有限公司)

Approved By

T.H.CHAN (ALS, MHKIS, RPS(LS))
Authorized Land Surveyor

Tel: 26577726 Fax: 26588757 e-mail: thchan_survey@yahoo.com

Survey Sheet No.: 3-SW-11B

Plan No.: DN/91/1642G-S.tank

Date: 25-07-2025