



LOCATION PLAN

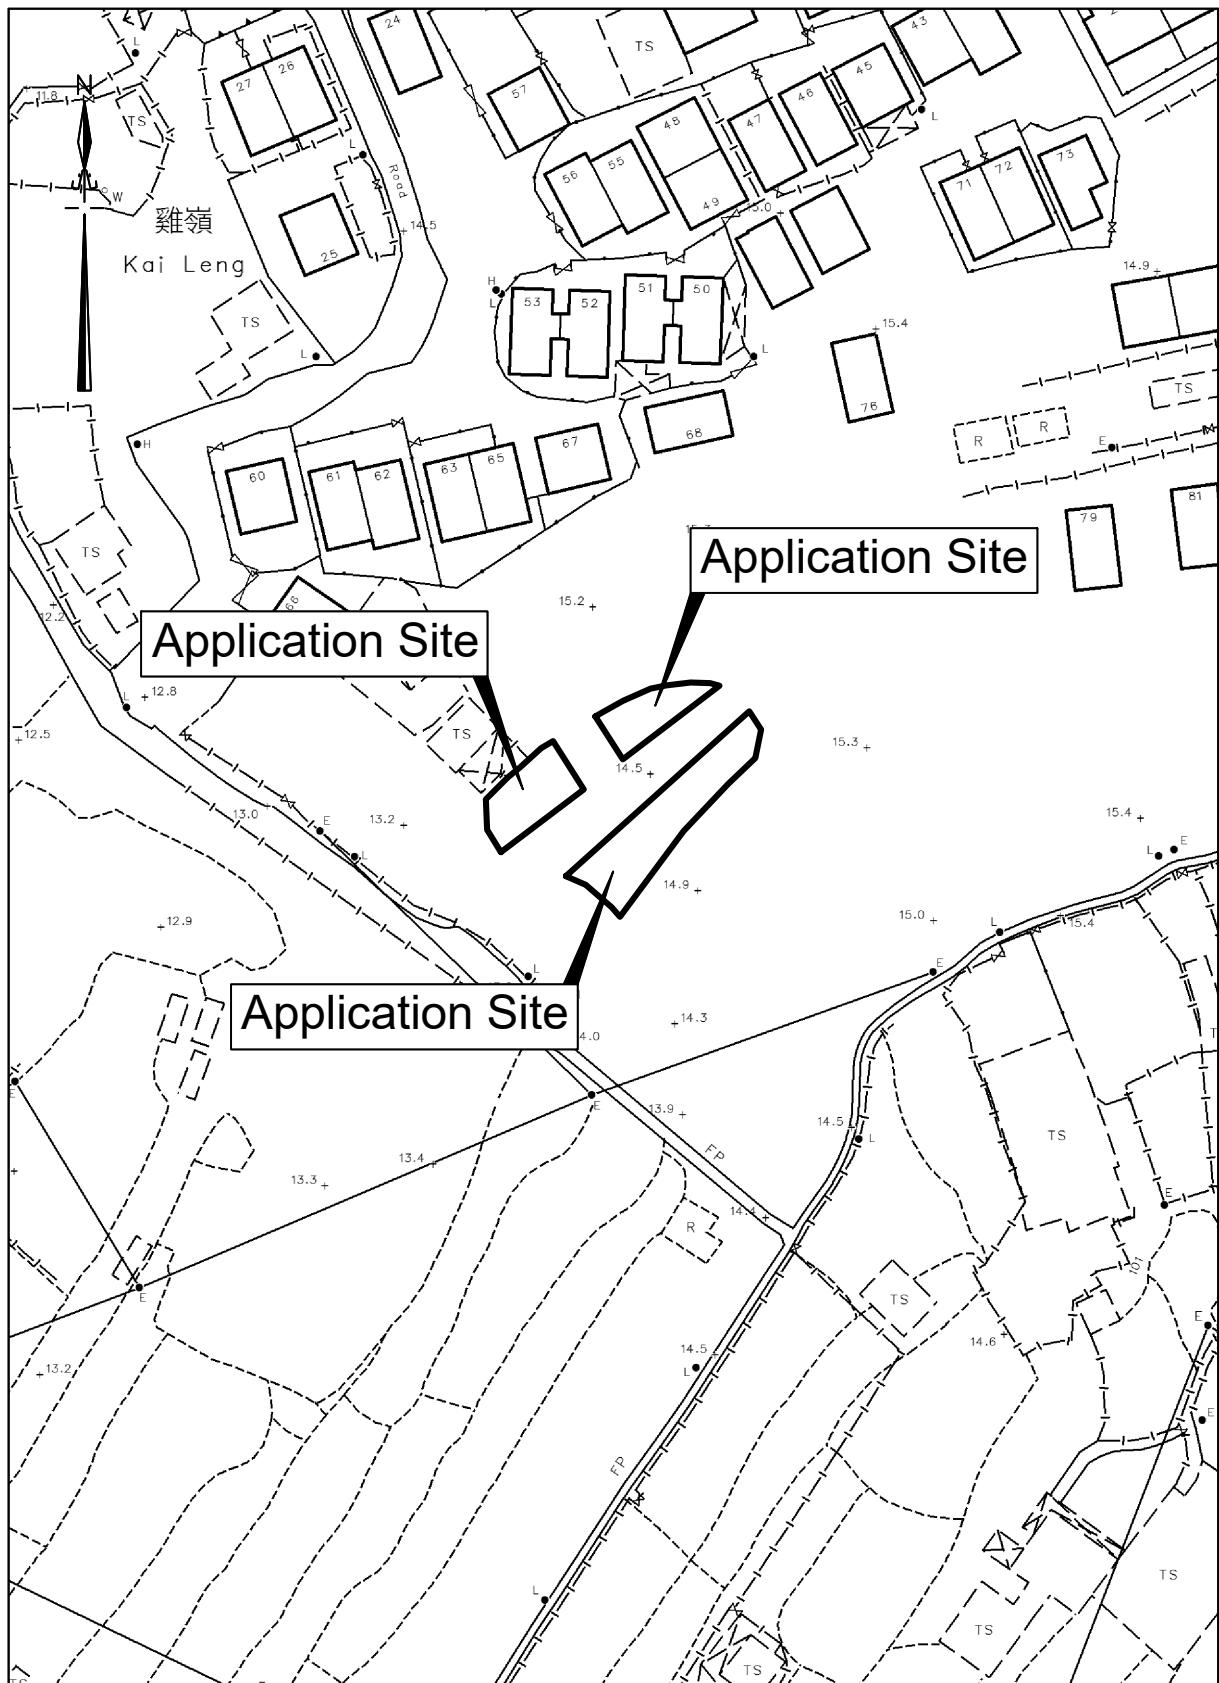

卓 弘 測 量 服 務 公 司
CHUO WANG SURVEY SERVICES COMPANY

Scale : 1 : 1000
Survey Sheet No. : 3-SW-11B
3-SW-12A
Date : November 2025


LAYOUT PLAN

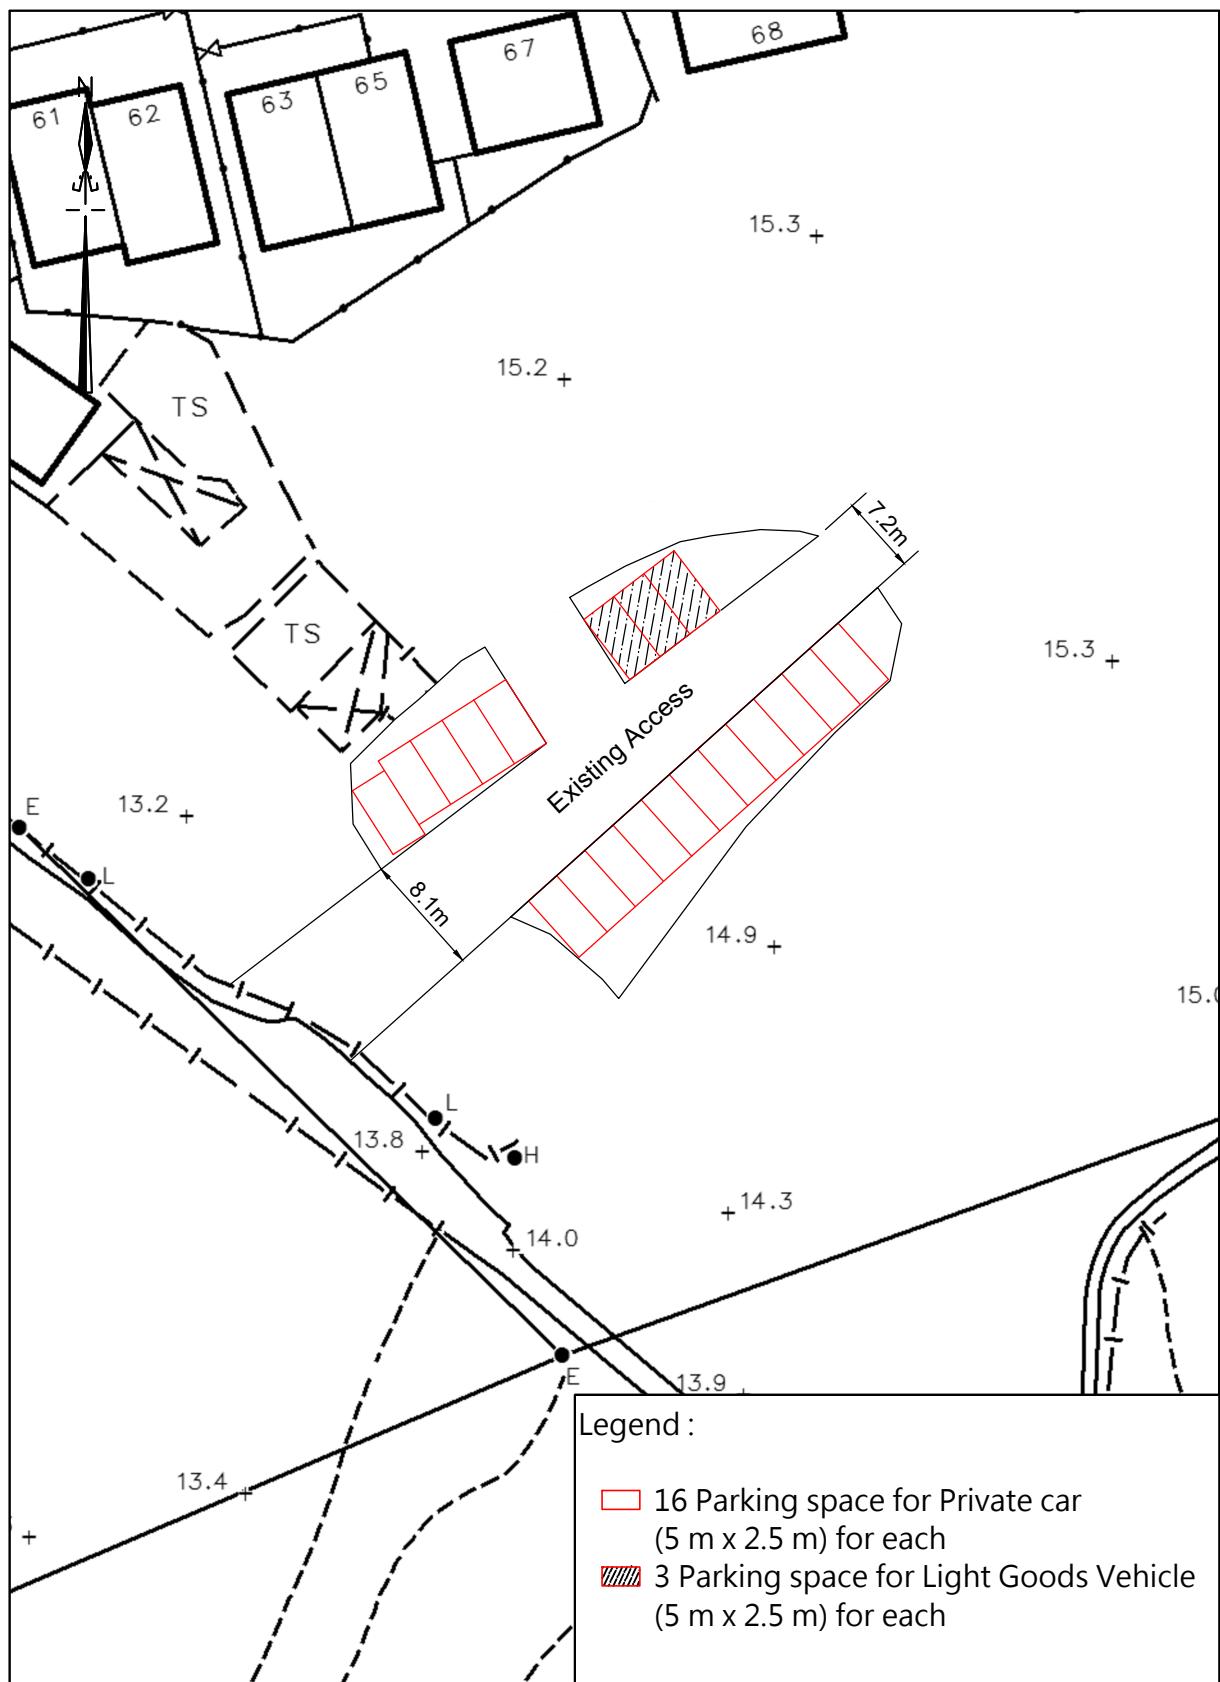

卓 弘 測 量 服 務 公 司
CHUO WANG SURVEY SERVICES COMPANY

Scale : 1 : 500
Survey Sheet No. : 3-SW-11B
3-SW-12A
Date : November 2025

ROUTING PLAN

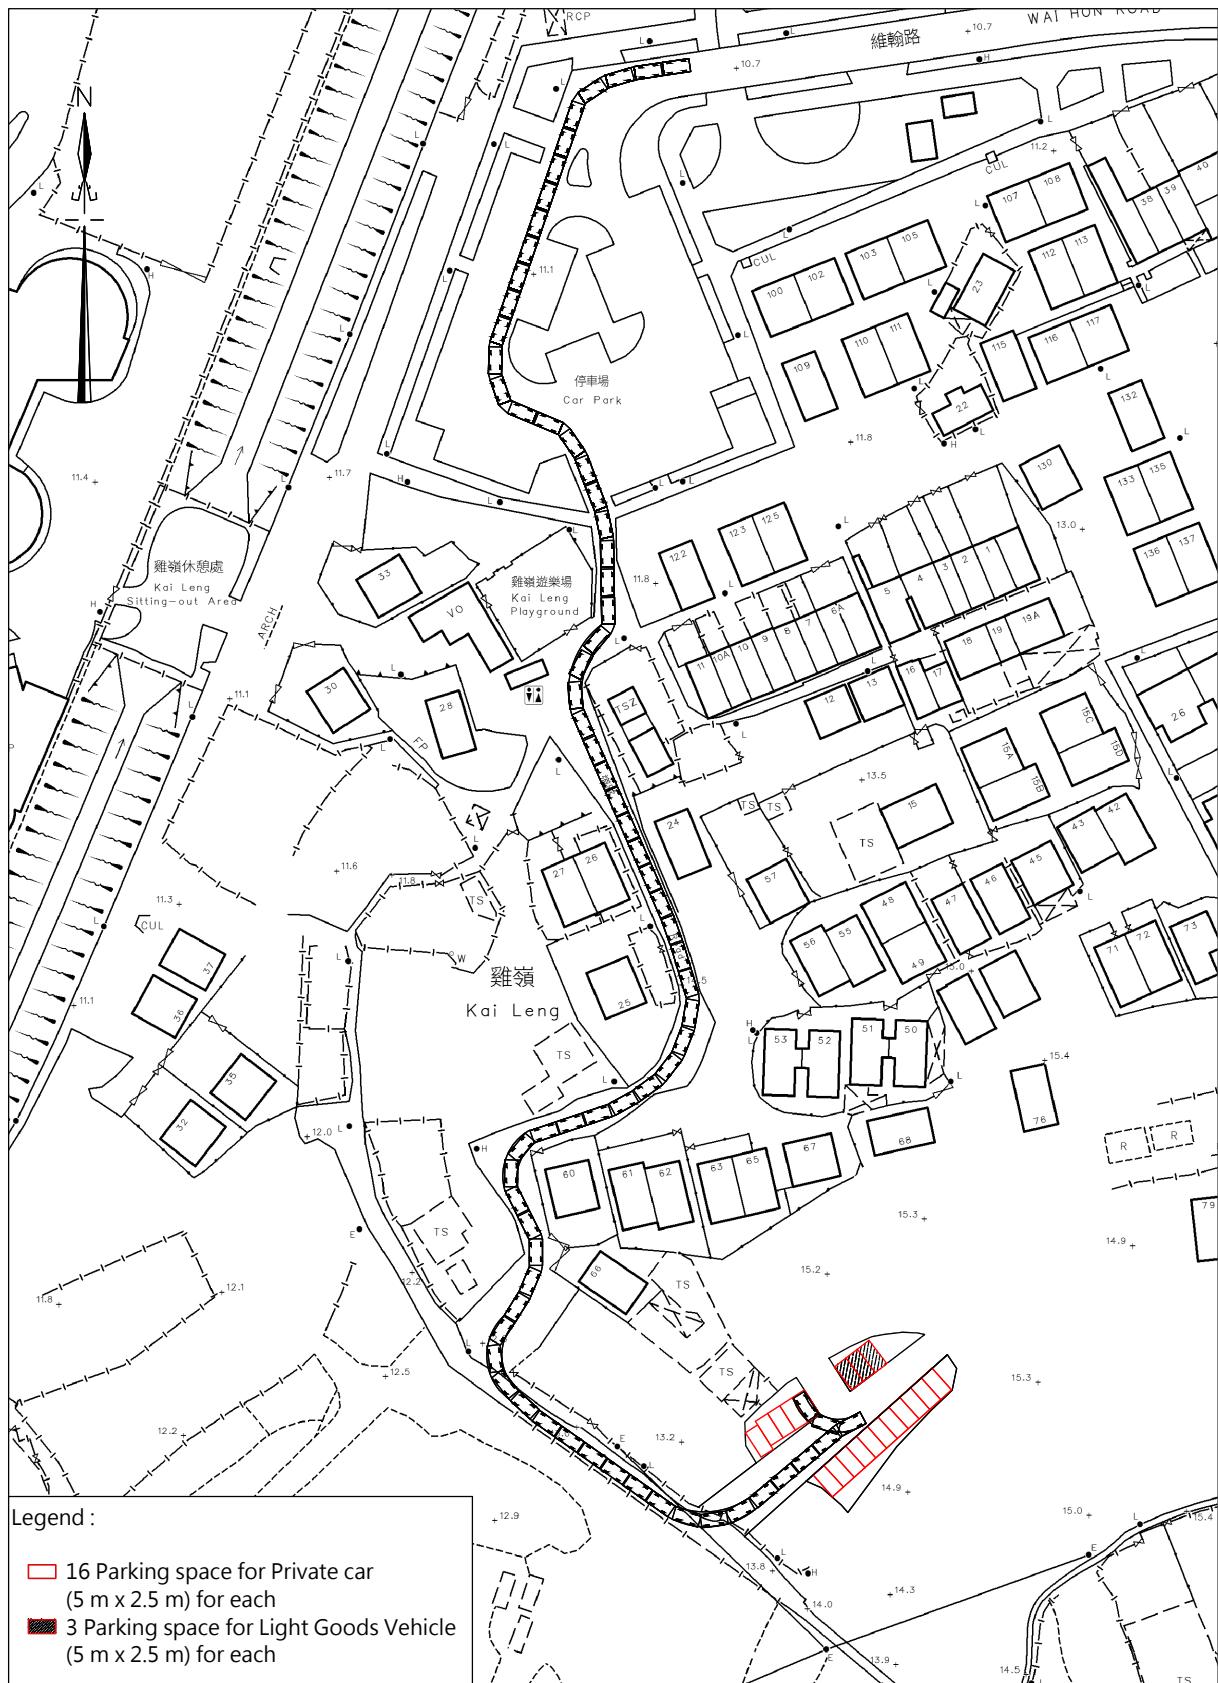


卓 弘 測 量 服 務 公 司
CHUO WANG SURVEY SERVICES COMPANY


Scale : Not to scale
Survey Sheet No. : 3-SW-11B

Date : November 2025
Plan No. ROP/1

ROUTING PLAN

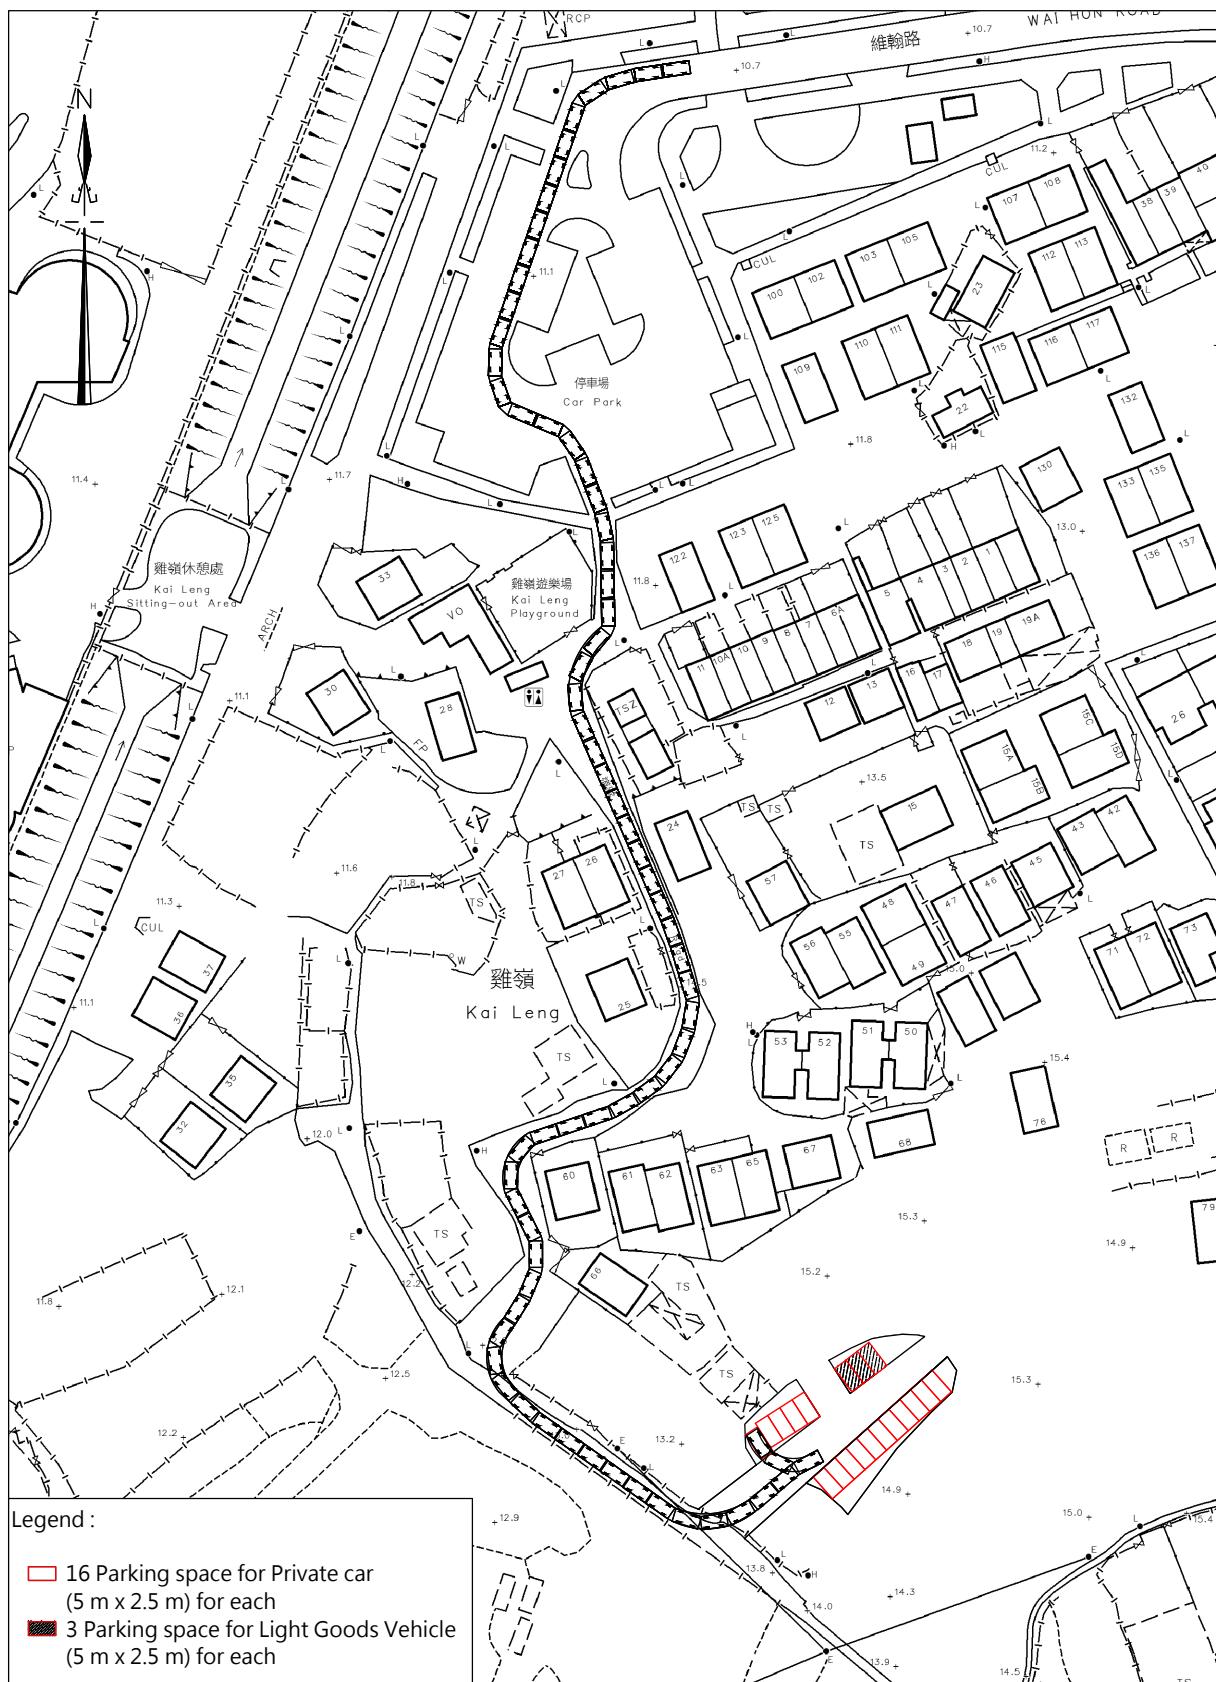

ROUTING PLAN

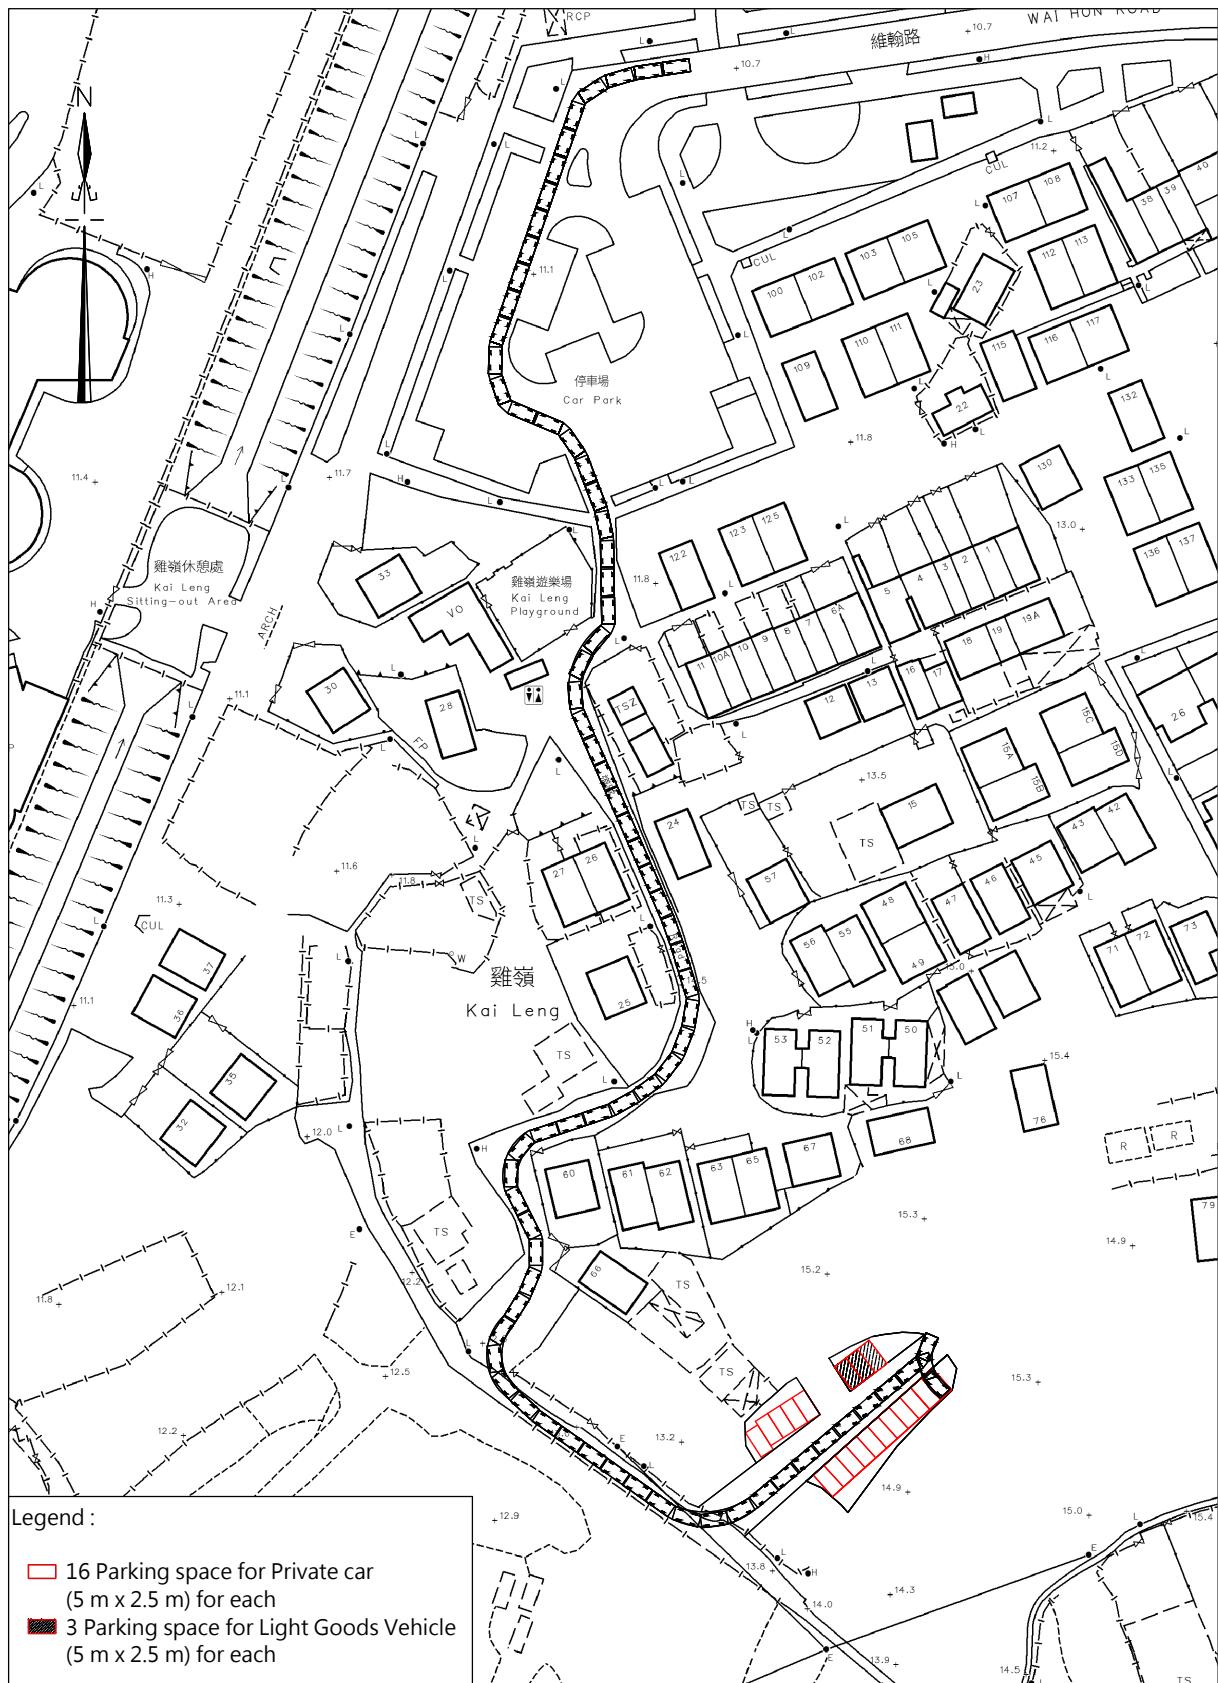


卓 弘 測 量 服 務 公 司
CHUO WANG SURVEY SERVICES COMPANY

Scale : Not to scale
Survey Sheet No. : 3-SW-11B

Date : November 2025
Plan No. ROP/3

ROUTING PLAN

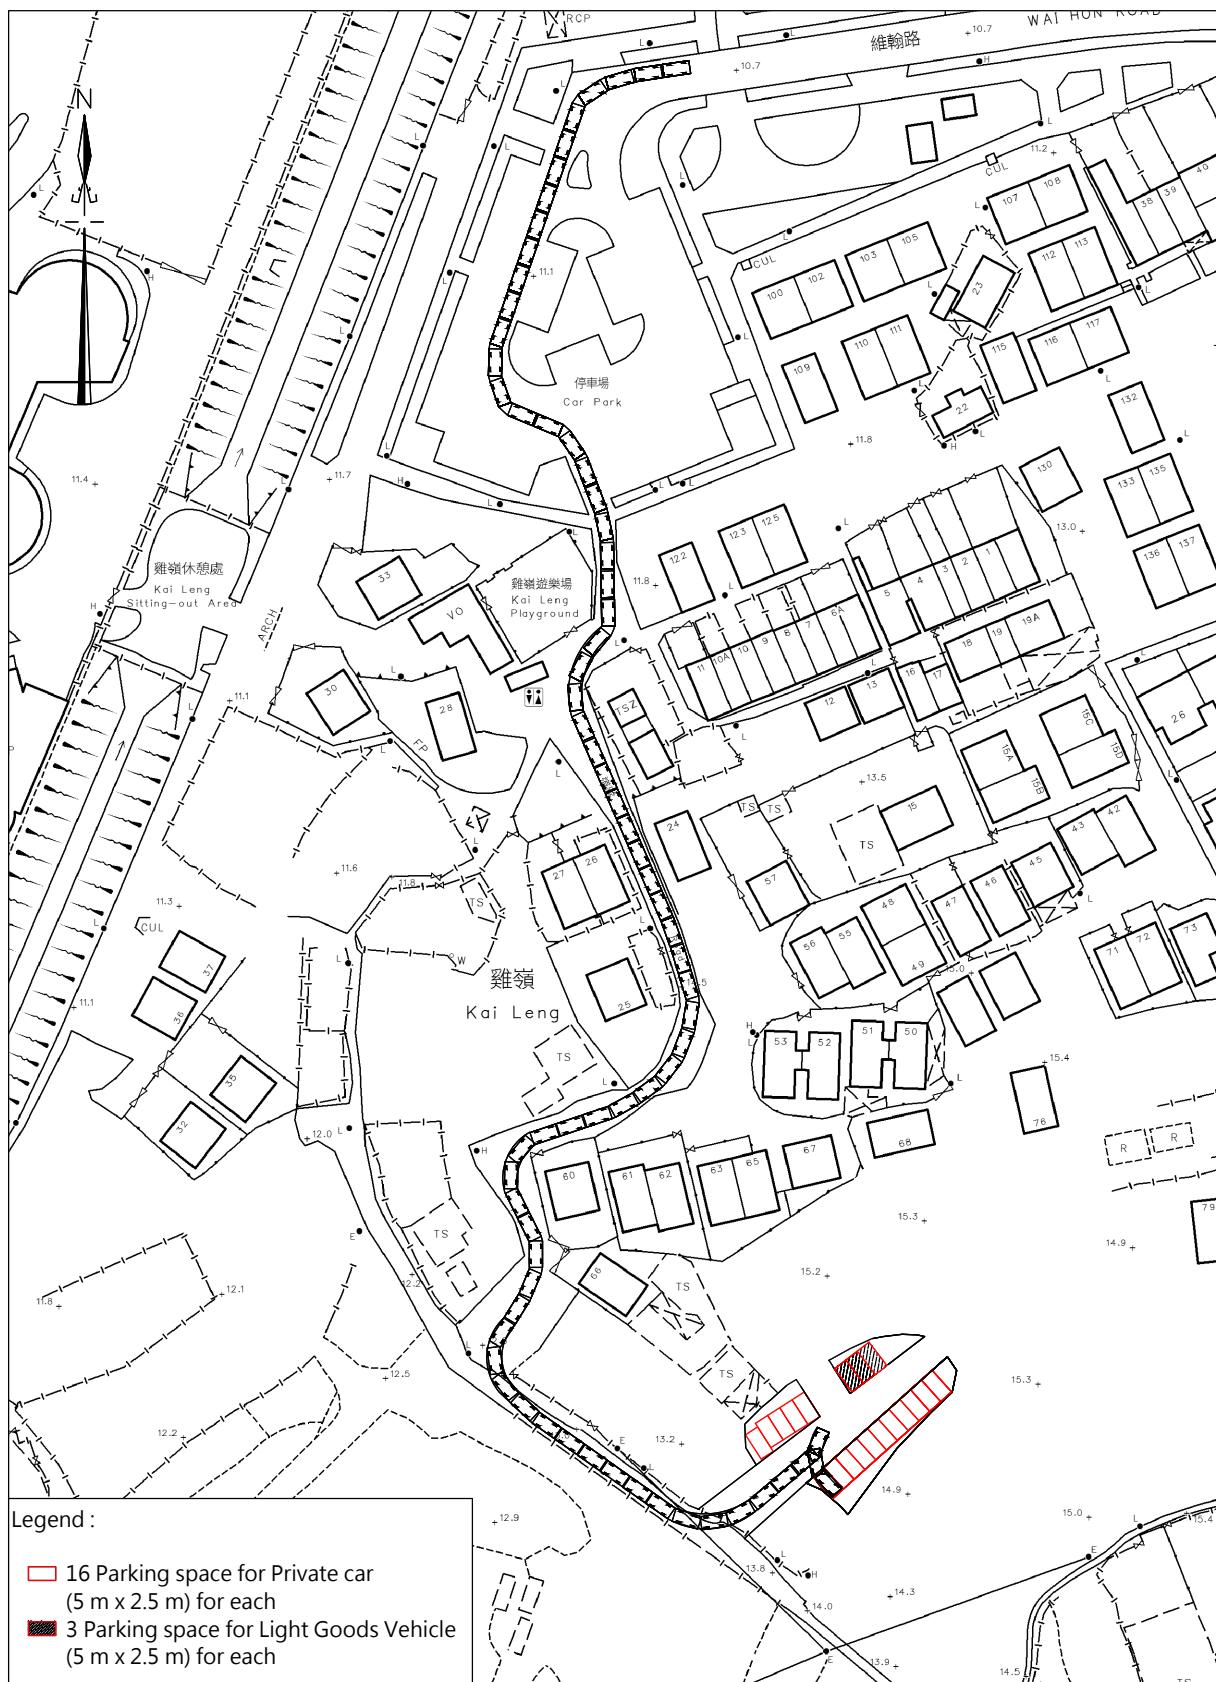


卓 弘 測 量 服 務 公 司
CHUO WANG SURVEY SERVICES COMPANY

Scale : Not to scale
Survey Sheet No. : 3-SW-11B
3-SW-12A

Date : November 2025
Plan No. ROP/4

ROUTING PLAN

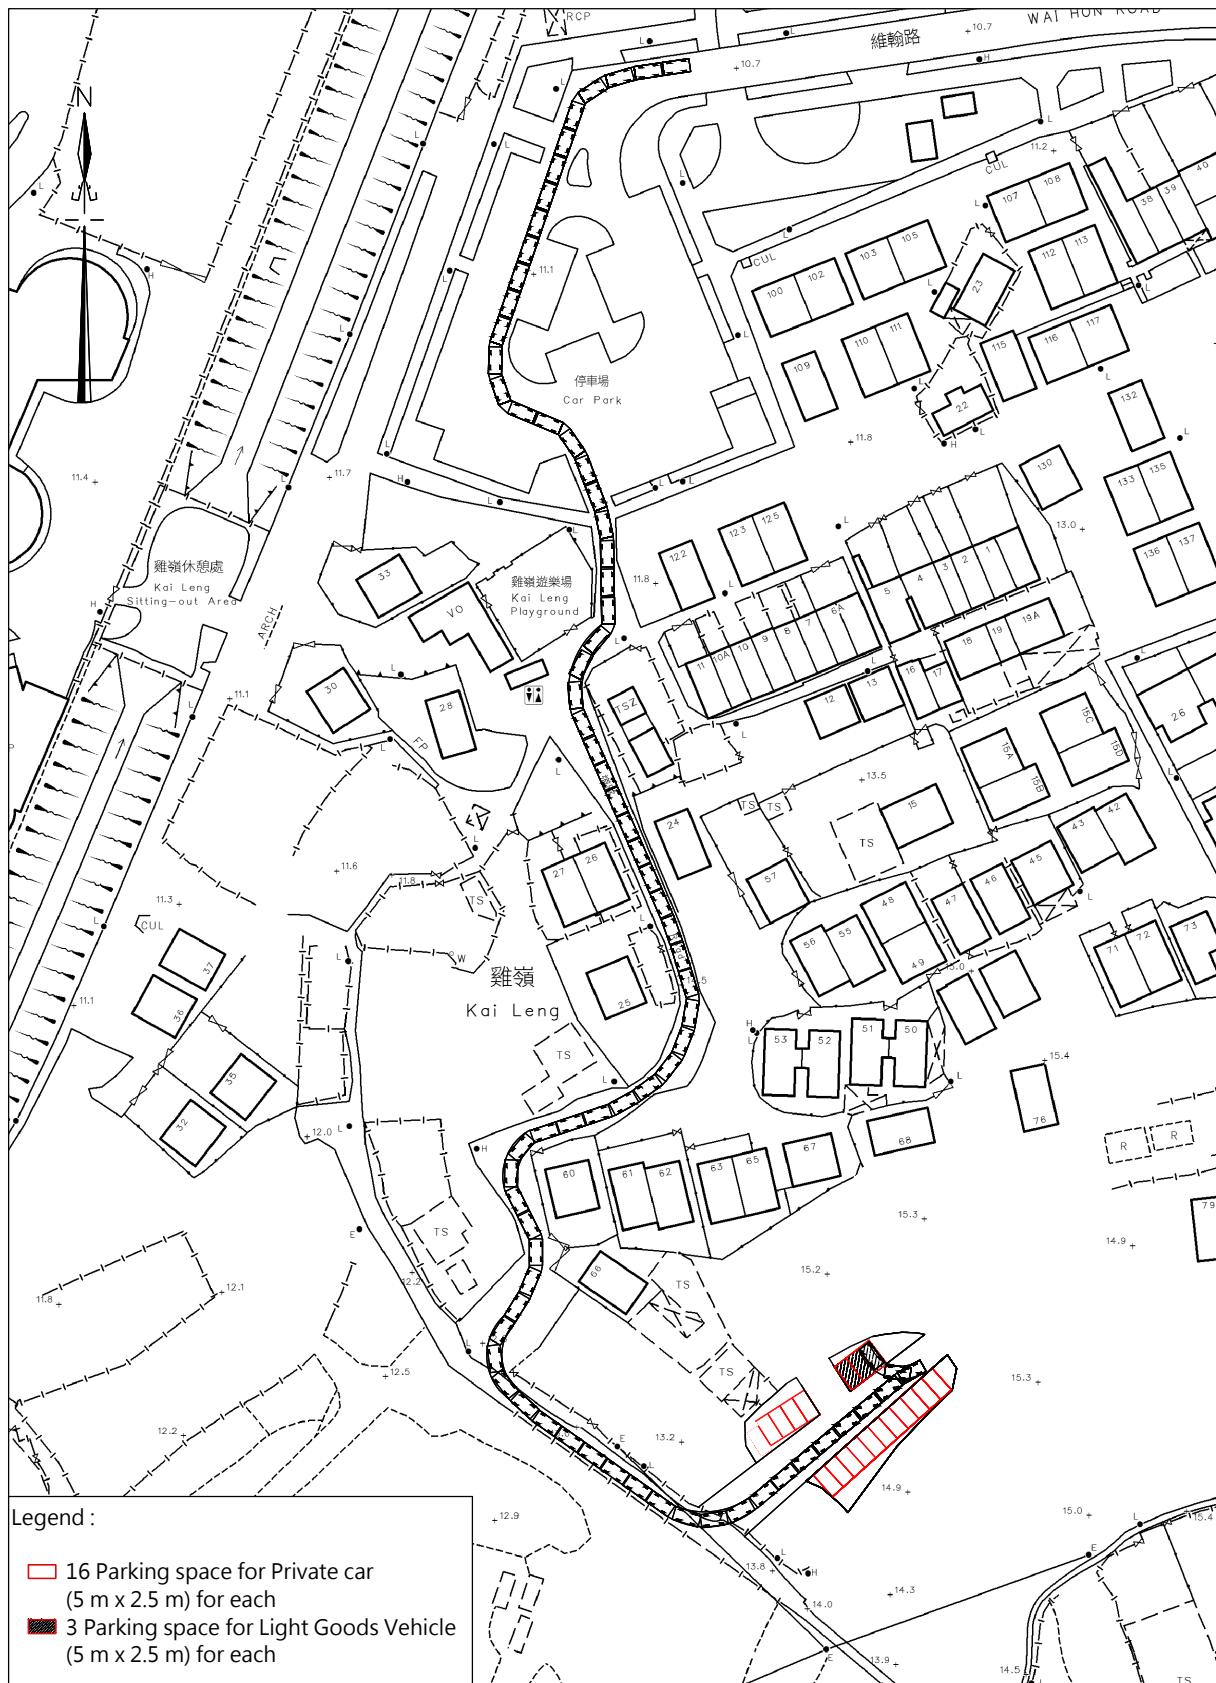

卓 弘 測 量 服 務 公 司
CHUO WANG SURVEY SERVICES COMPANY

Scale : Not to scale
Survey Sheet No. : 3-SW-11B
3-SW-12A

Date : November 2025
Plan No. ROP/5