


Pole Section Drawing 01

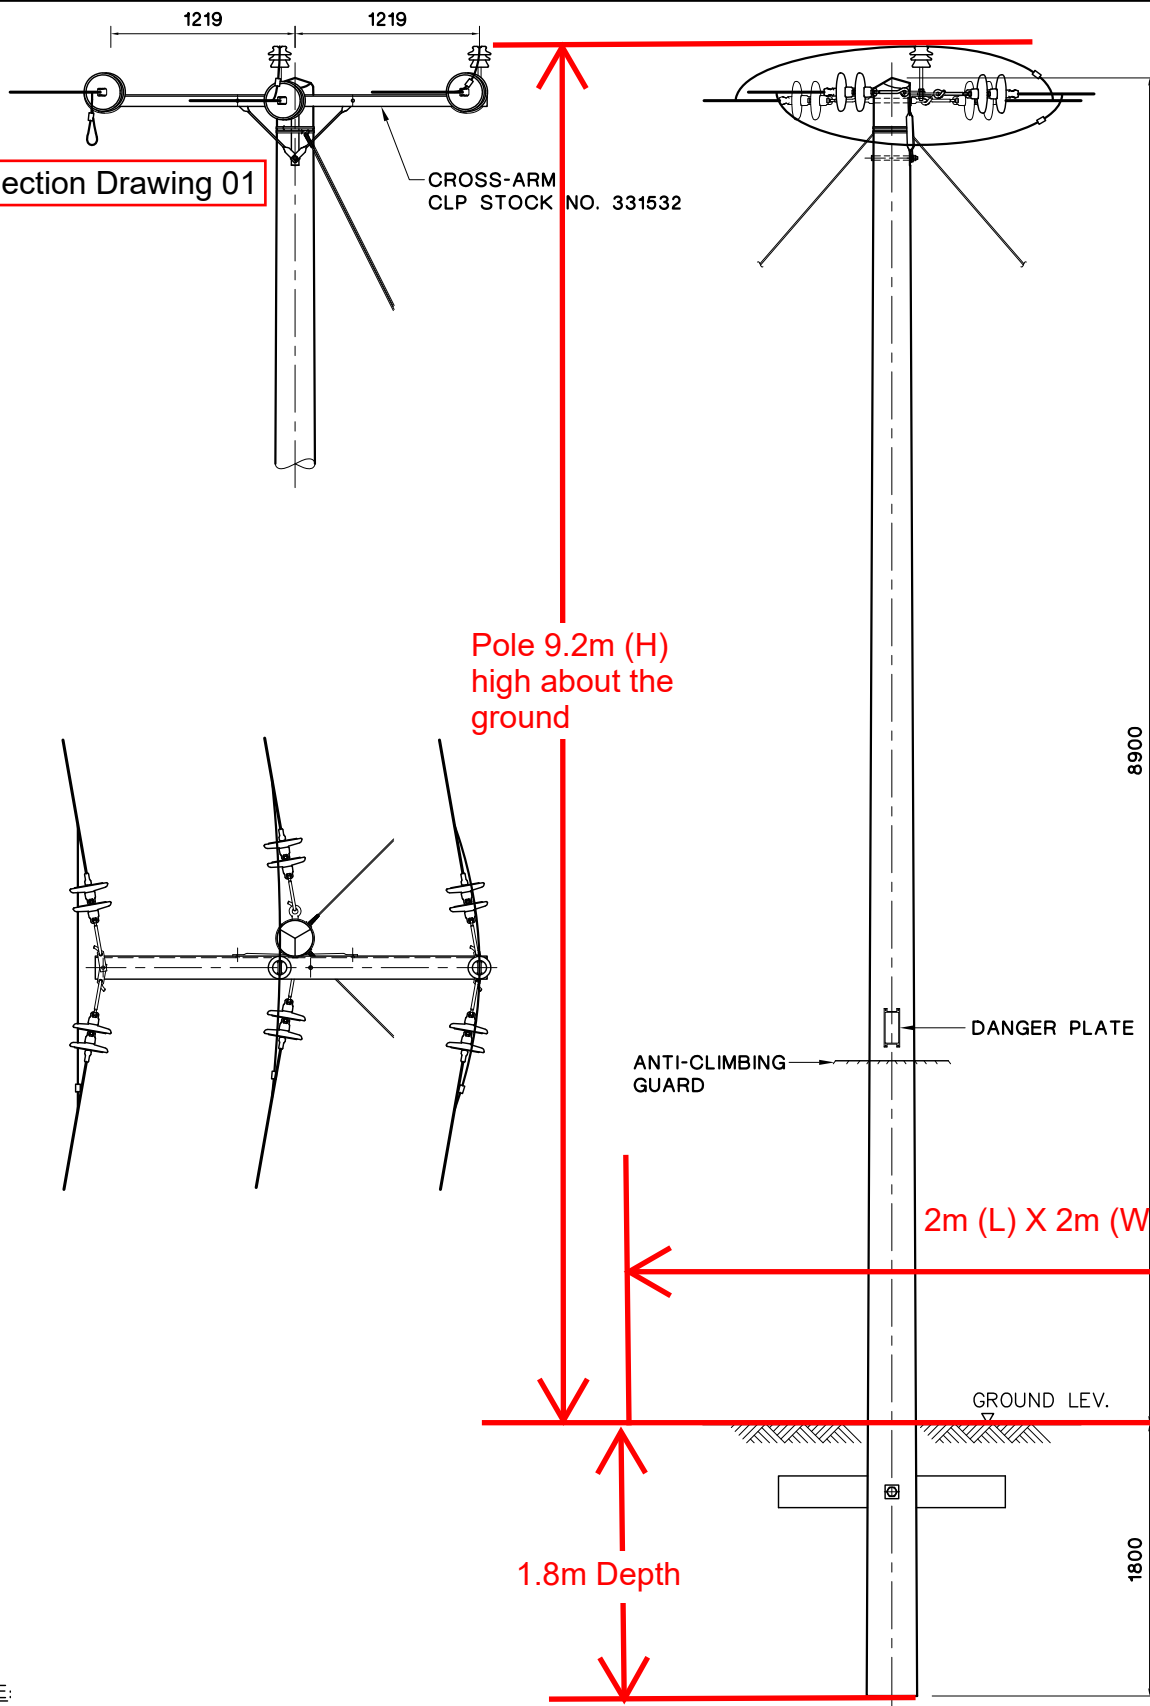

A BURIAL DEPTH CHANGED



|         |          |   |   |   |   |   |   |   |   |   |   |  |  |  |
|---------|----------|---|---|---|---|---|---|---|---|---|---|--|--|--|
| REVS.   | NOV. 16  |   |   |   |   |   |   |   |   |   |   |  |  |  |
| INITIAL | A        | B | C | D | E | F | G | H | J | K | L |  |  |  |
|         | CHRIS C. |   |   |   |   |   |   |   |   |   |   |  |  |  |

TITLE :

11kV OHL WOOD POLE CONSTRUCTION  
ANGLE SECTION POLE

DRAWN: T.W.L. DATE: 6 FEB., 2003

CHECKED: W.M.CHANG APPROVED: W.M.CHANG

SCALE: 1 : 50 SHEET(S) IN SET: 1

PROJECT NO.

CONTRACT NO.

ASSET MANAGEMENT

DRG. NO. T G E N 5 1 2 2 0 D E 3 3 0 1 2 8 0 1 A A