


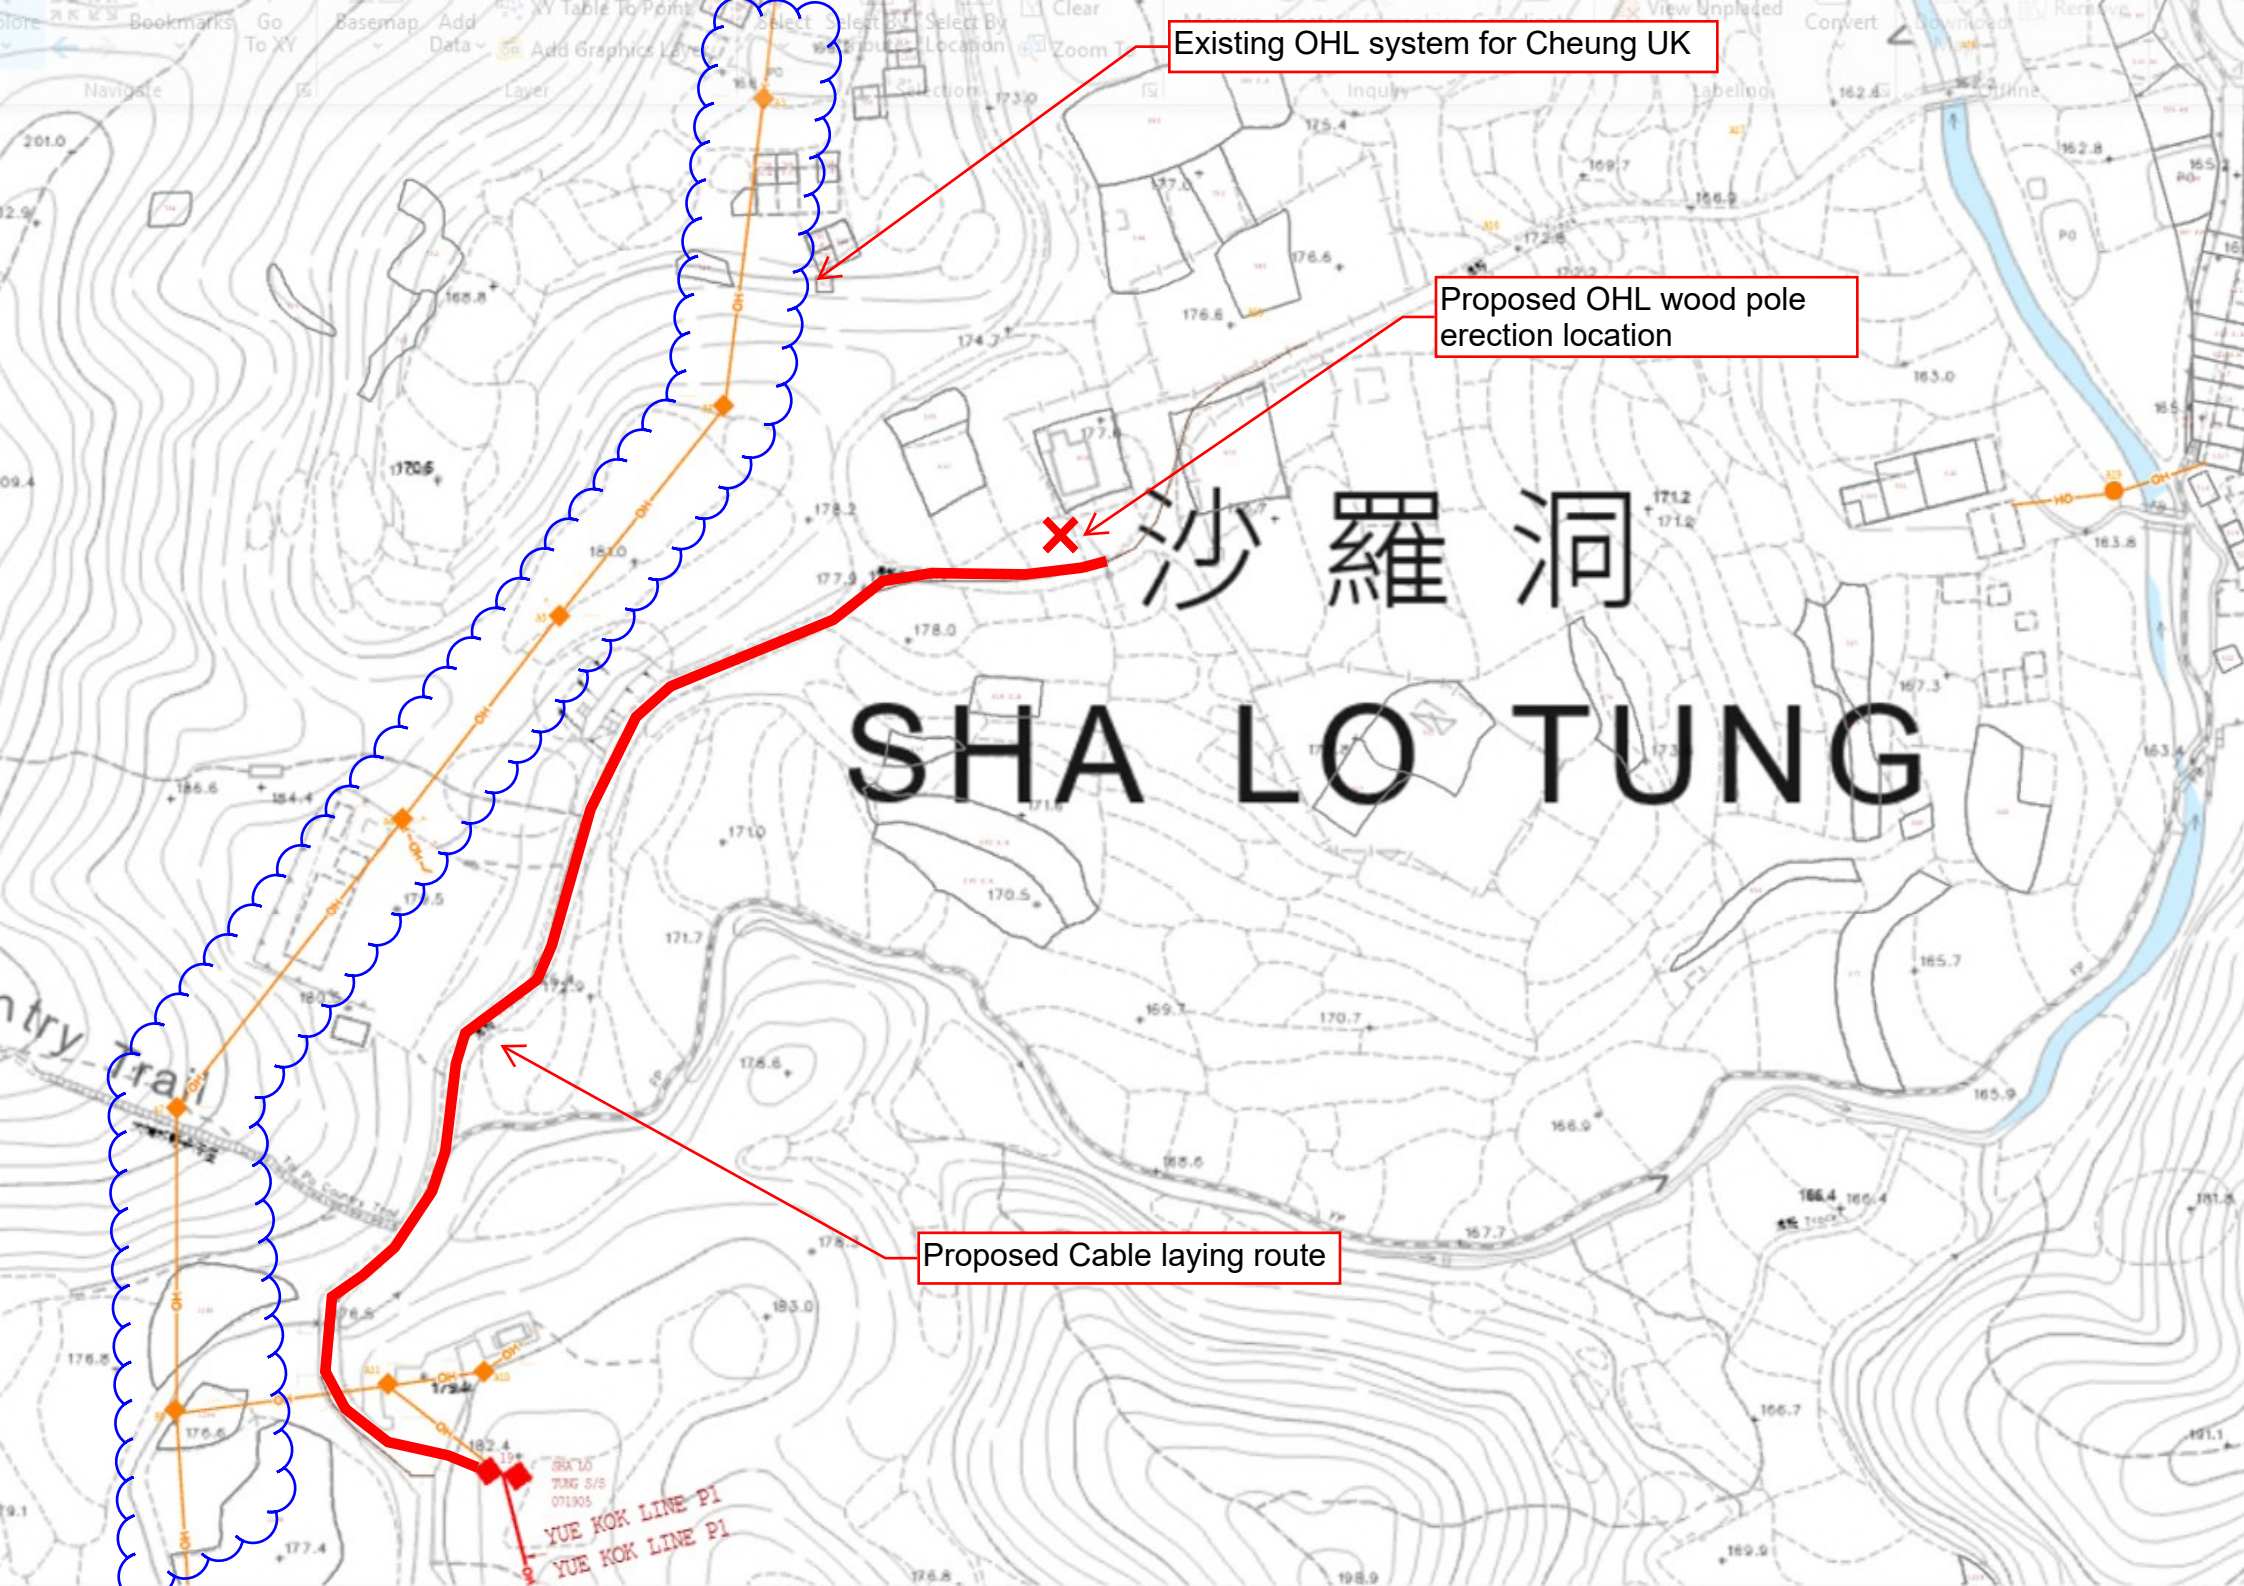

Existing OHL system for Cheung UK

Proposed OHL wood pole erection location

Proposed Cable laying route

沙羅洞  
SHA LO TUNG

YUE KOK LINE P1  
YUE KOK LINE P1