


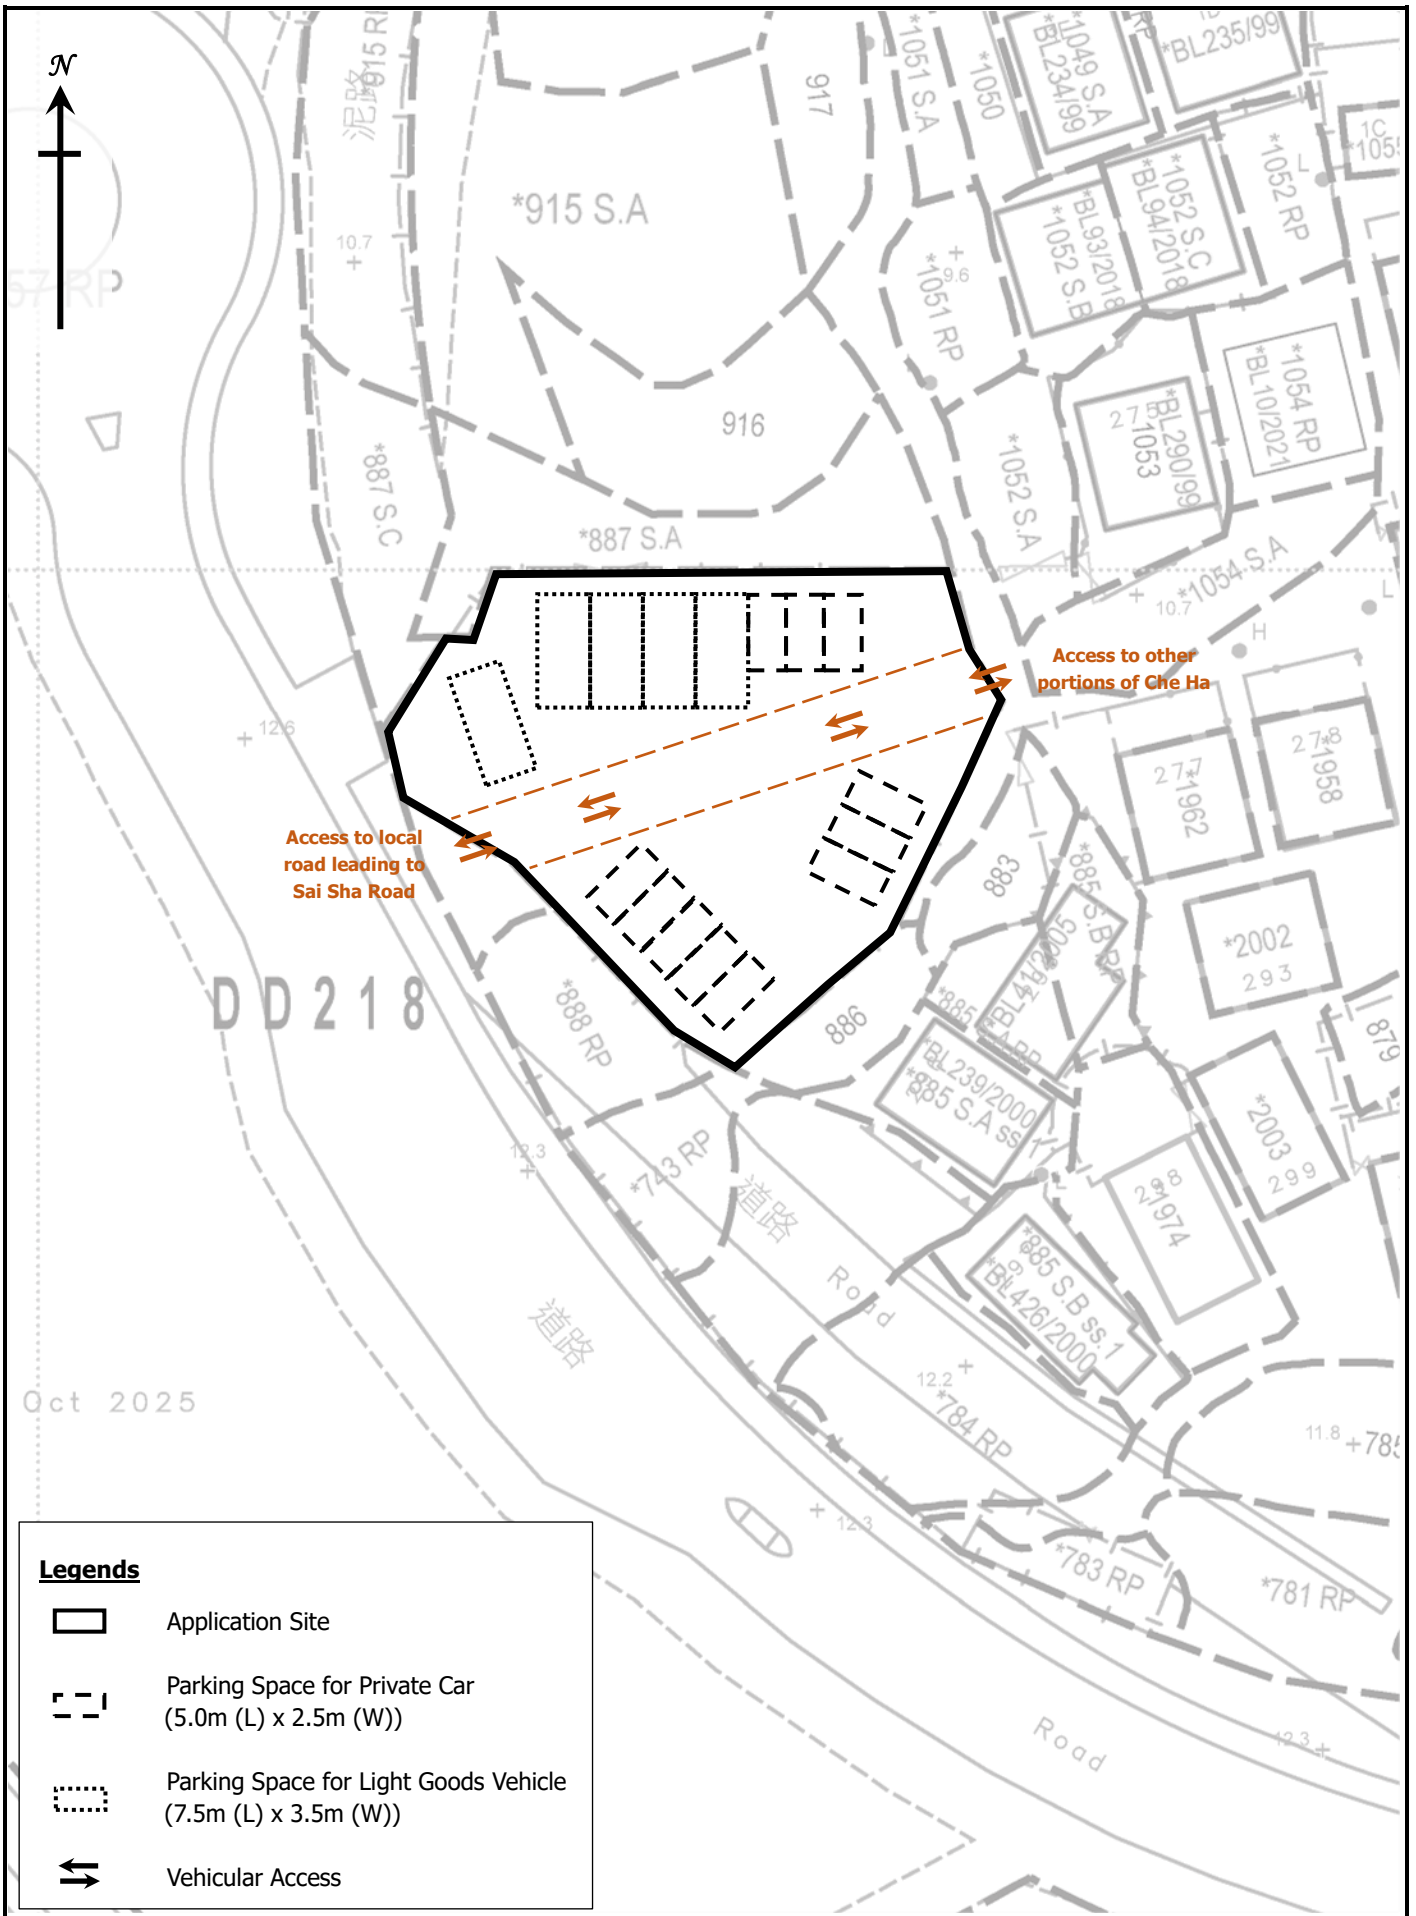


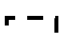


LOCATION PLAN

Figure 1

Not to Scale



Legends

-  Application Site
-  Parking Space for Private Car (5.0m (L) x 2.5m (W))
-  Parking Space for Light Goods Vehicle (7.5m (L) x 3.5m (W))
-  Vehicular Access

LAYOUT PLAN

Figure 3

1 : 500



GRANDMAX SURVEYORS LIMITED
 俊濠測量師行有限公司