

☐Urgent ☐Return receipt ☐Expand Group ☐Restricted ☐Prevent Copy ☐Confidential

寄件者: kenith kenith ko < >
寄件日期: 2025年08月01日星期五 22:52
收件者: William Shu Tai WONG/PLAND
主旨: Application for shop and services (DD40 Lot 172SB SS2 part)
附件: LOT INDEX PLAN.pdf; APPLICATION SITE.pdf; 布局圖.pdf


類別: Internet Email

Hi, Mr wong

Please find attached document, thanks

Mr Ko

地段索引圖 LOT INDEX PLAN

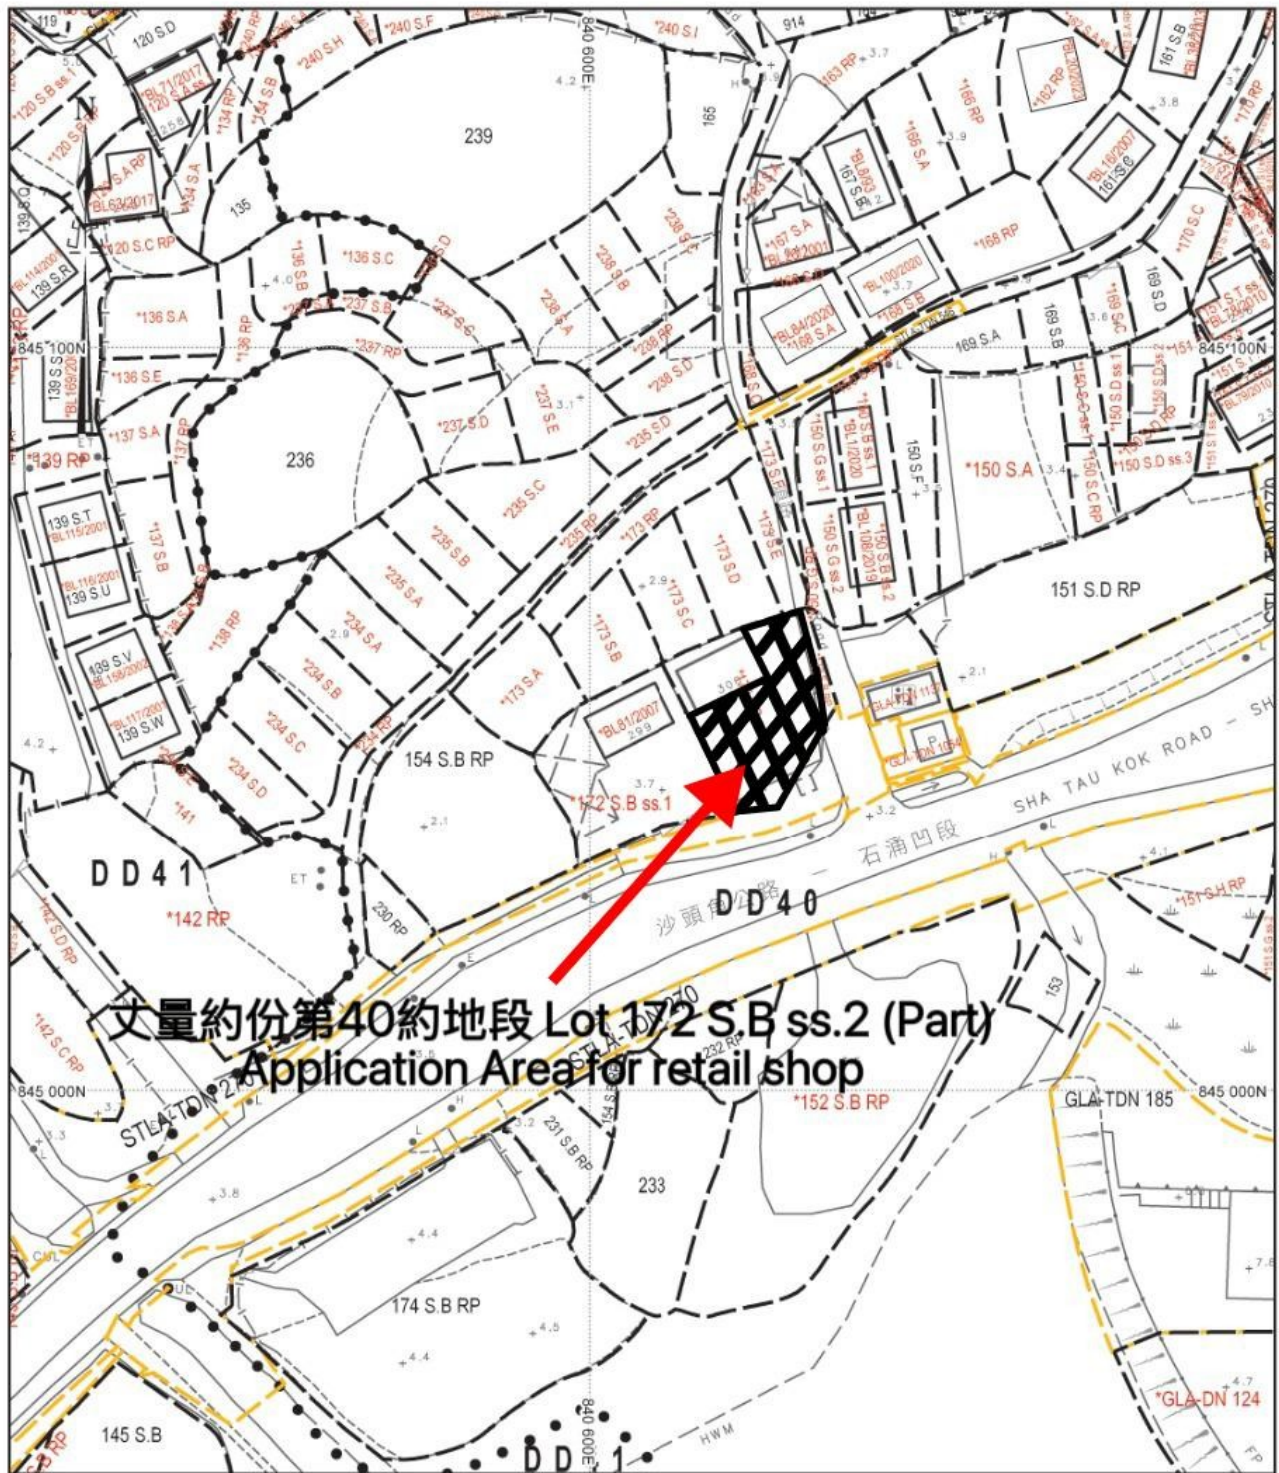

丈量約份第40約地段 Lot 172 S.B ss.2 (Part)
Application Area for retail shop

地政總署測繪處 Survey and Mapping Office, Lands Department

比例尺 SCALE 1:1 000
metres 10 0 10 20 30 40 50 metres




Locality :
Lot Index Plan No. : ags_S00000137985_0002
District Survey Office : Lands Information Center
Date : 22-Jan-2025
Reference No. : 3-NE-13A,3-NE-13C

香港特別行政區政府 — 版權所有
© Copyright reserved - Hong Kong SAR Government
SMO-P01 20250122192632 10


摘要說明：本地段索引圖在其背景的地形圖上標示了各種永久和短期持有的土地的圖像界線。這些土地包括私人地段、政府撥地、短期租約批地，以及其他作核准用途的土地。請注意：(1)本索引圖上的資料會被不時更新而不作事先通知；(2)索引圖的更新或會延後於有關資料的實際變更；以及(3)本索引圖中顯示的界線僅供識別之用，資料是否準確可靠，應徵詢專業土地測量師的意見。
免責說明：如因使用本地段索引圖，或因所依據的本索引圖資料出錯、遺漏、過時或有誤差而引致任何損失或損害，政府概不承擔任何法律責任。

Explanatory notes: This plan shows the graphical boundaries of different kinds of permanent and temporary land holdings with the topographic map in the backdrop. The land holdings as shown may include private lots, government land allocations, short term tenancies and other permitted uses of land. It must be noted that: (1) the information shown on this plan is subject to update without prior notification; (2) there may be time lag between an update and the related changes taken place; and (3) the graphical boundaries as shown are for identification purpose only and interpretation of their accuracy and reliability requires the advice from professional land surveyor.
Disclaimer: The Government shall not be responsible for any loss or damage howsoever arising from the use of this plan or in reliance upon its correctness, completeness, timeliness or accuracy.

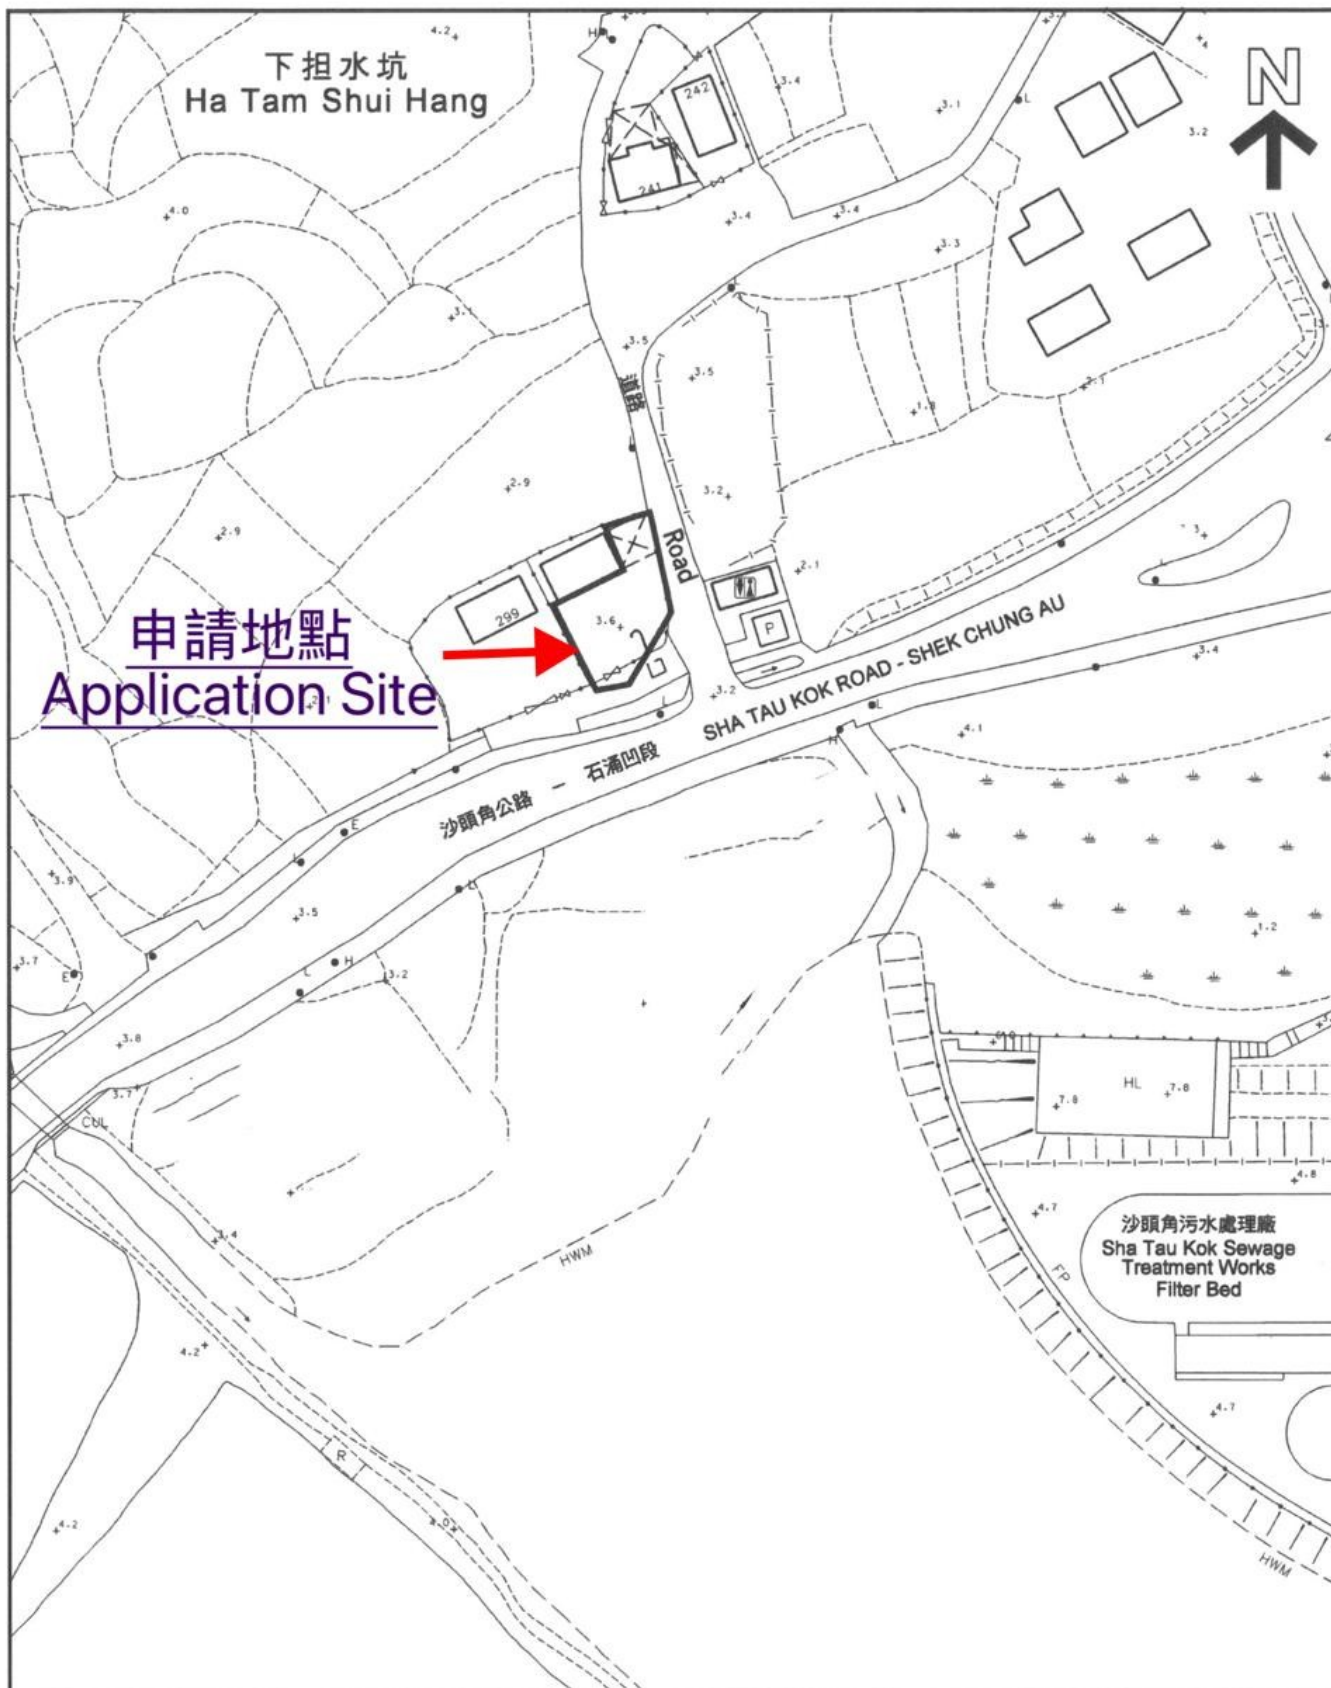

為申請範圍
約276sqm/2.75m高
有上蓋位置-約184sqm
露天位置-約92sqm

 擬建貨架位置

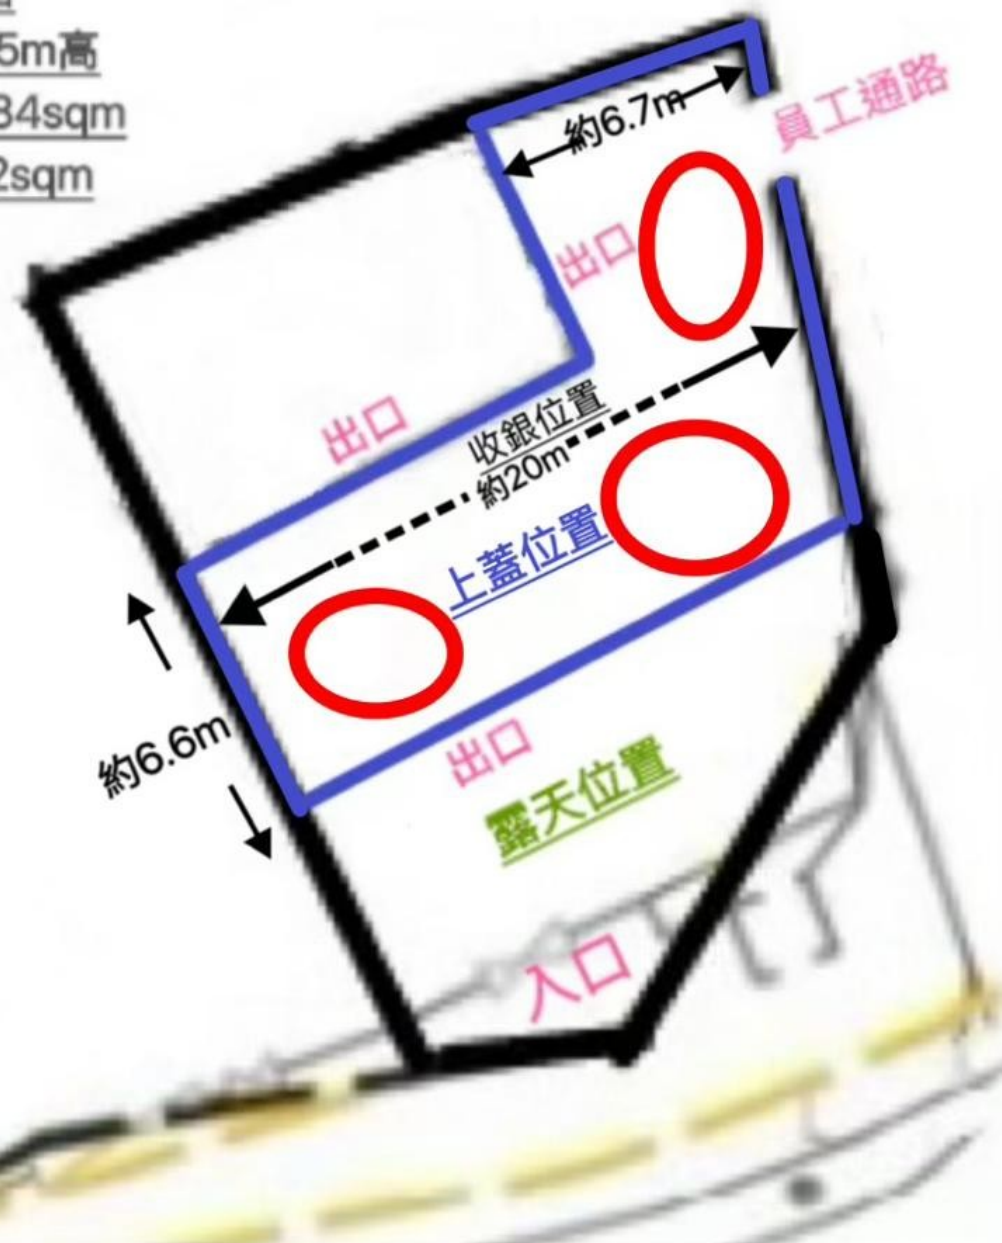

☐Urgent ☐Return receipt ☐Expand Group ☐Restricted ☐Prevent Copy ☐Confidential

寄件者: kenith kenith ko < >
寄件日期: 2025年08月06日星期三 10:49
收件者: William Shu Tai WONG/PLAND
主旨: Application for shop and service(DD40 LOT 172SB (PART)
附件: 布局設計圖.pdf

類別: Internet Email

Please find attached documnt, thanks

為申請範圍
約276sqm/2.75m高
有上蓋位置-約184sqm
露天位置-約92sqm

○ 擬建貨架位置



為申請範圍