


space of 7m x 3.5m
for light goods vehicle

m²
4m

車輛進出圖

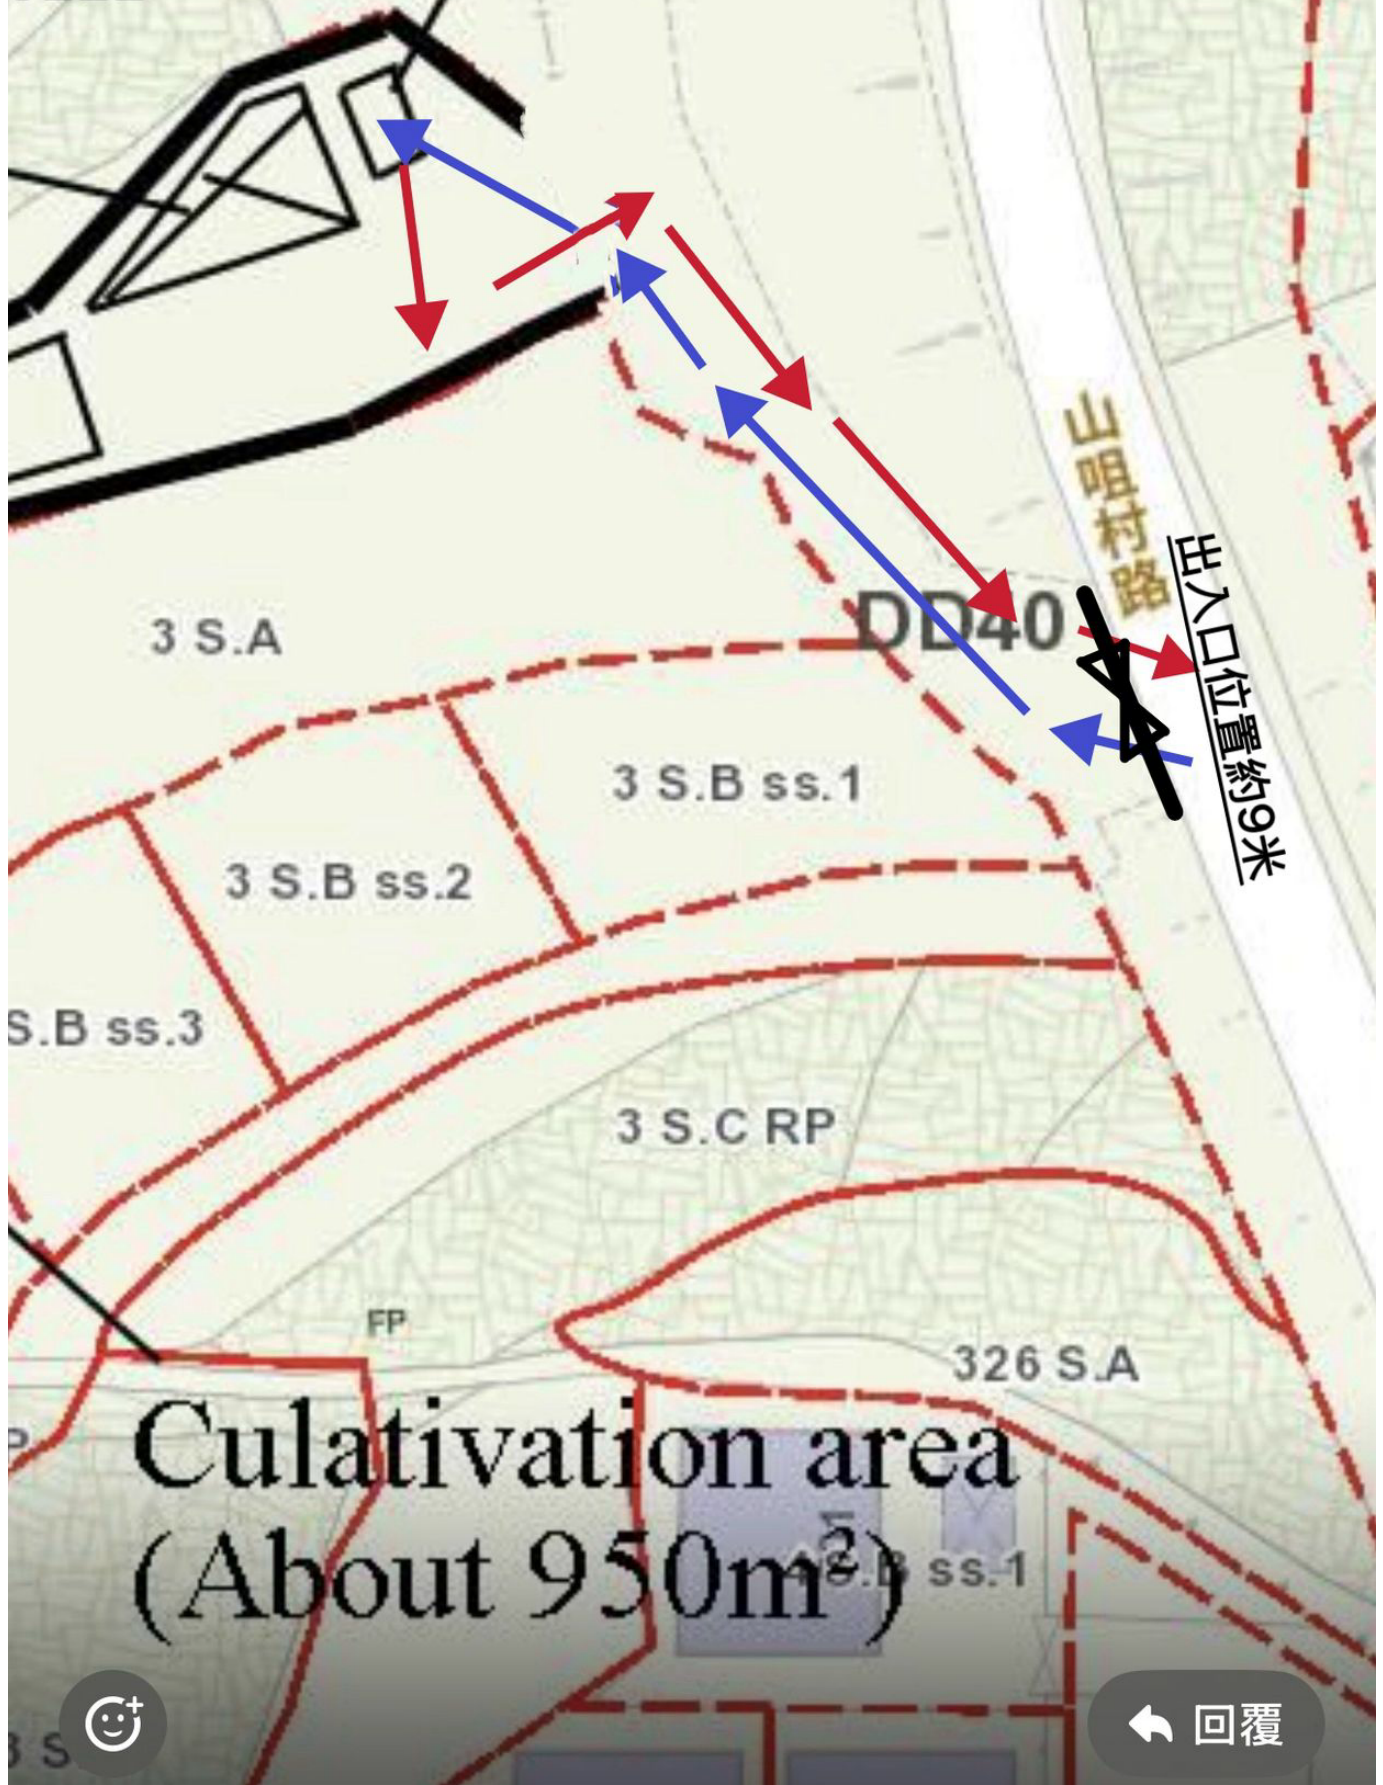

Cultivation area
(About 950m²)