

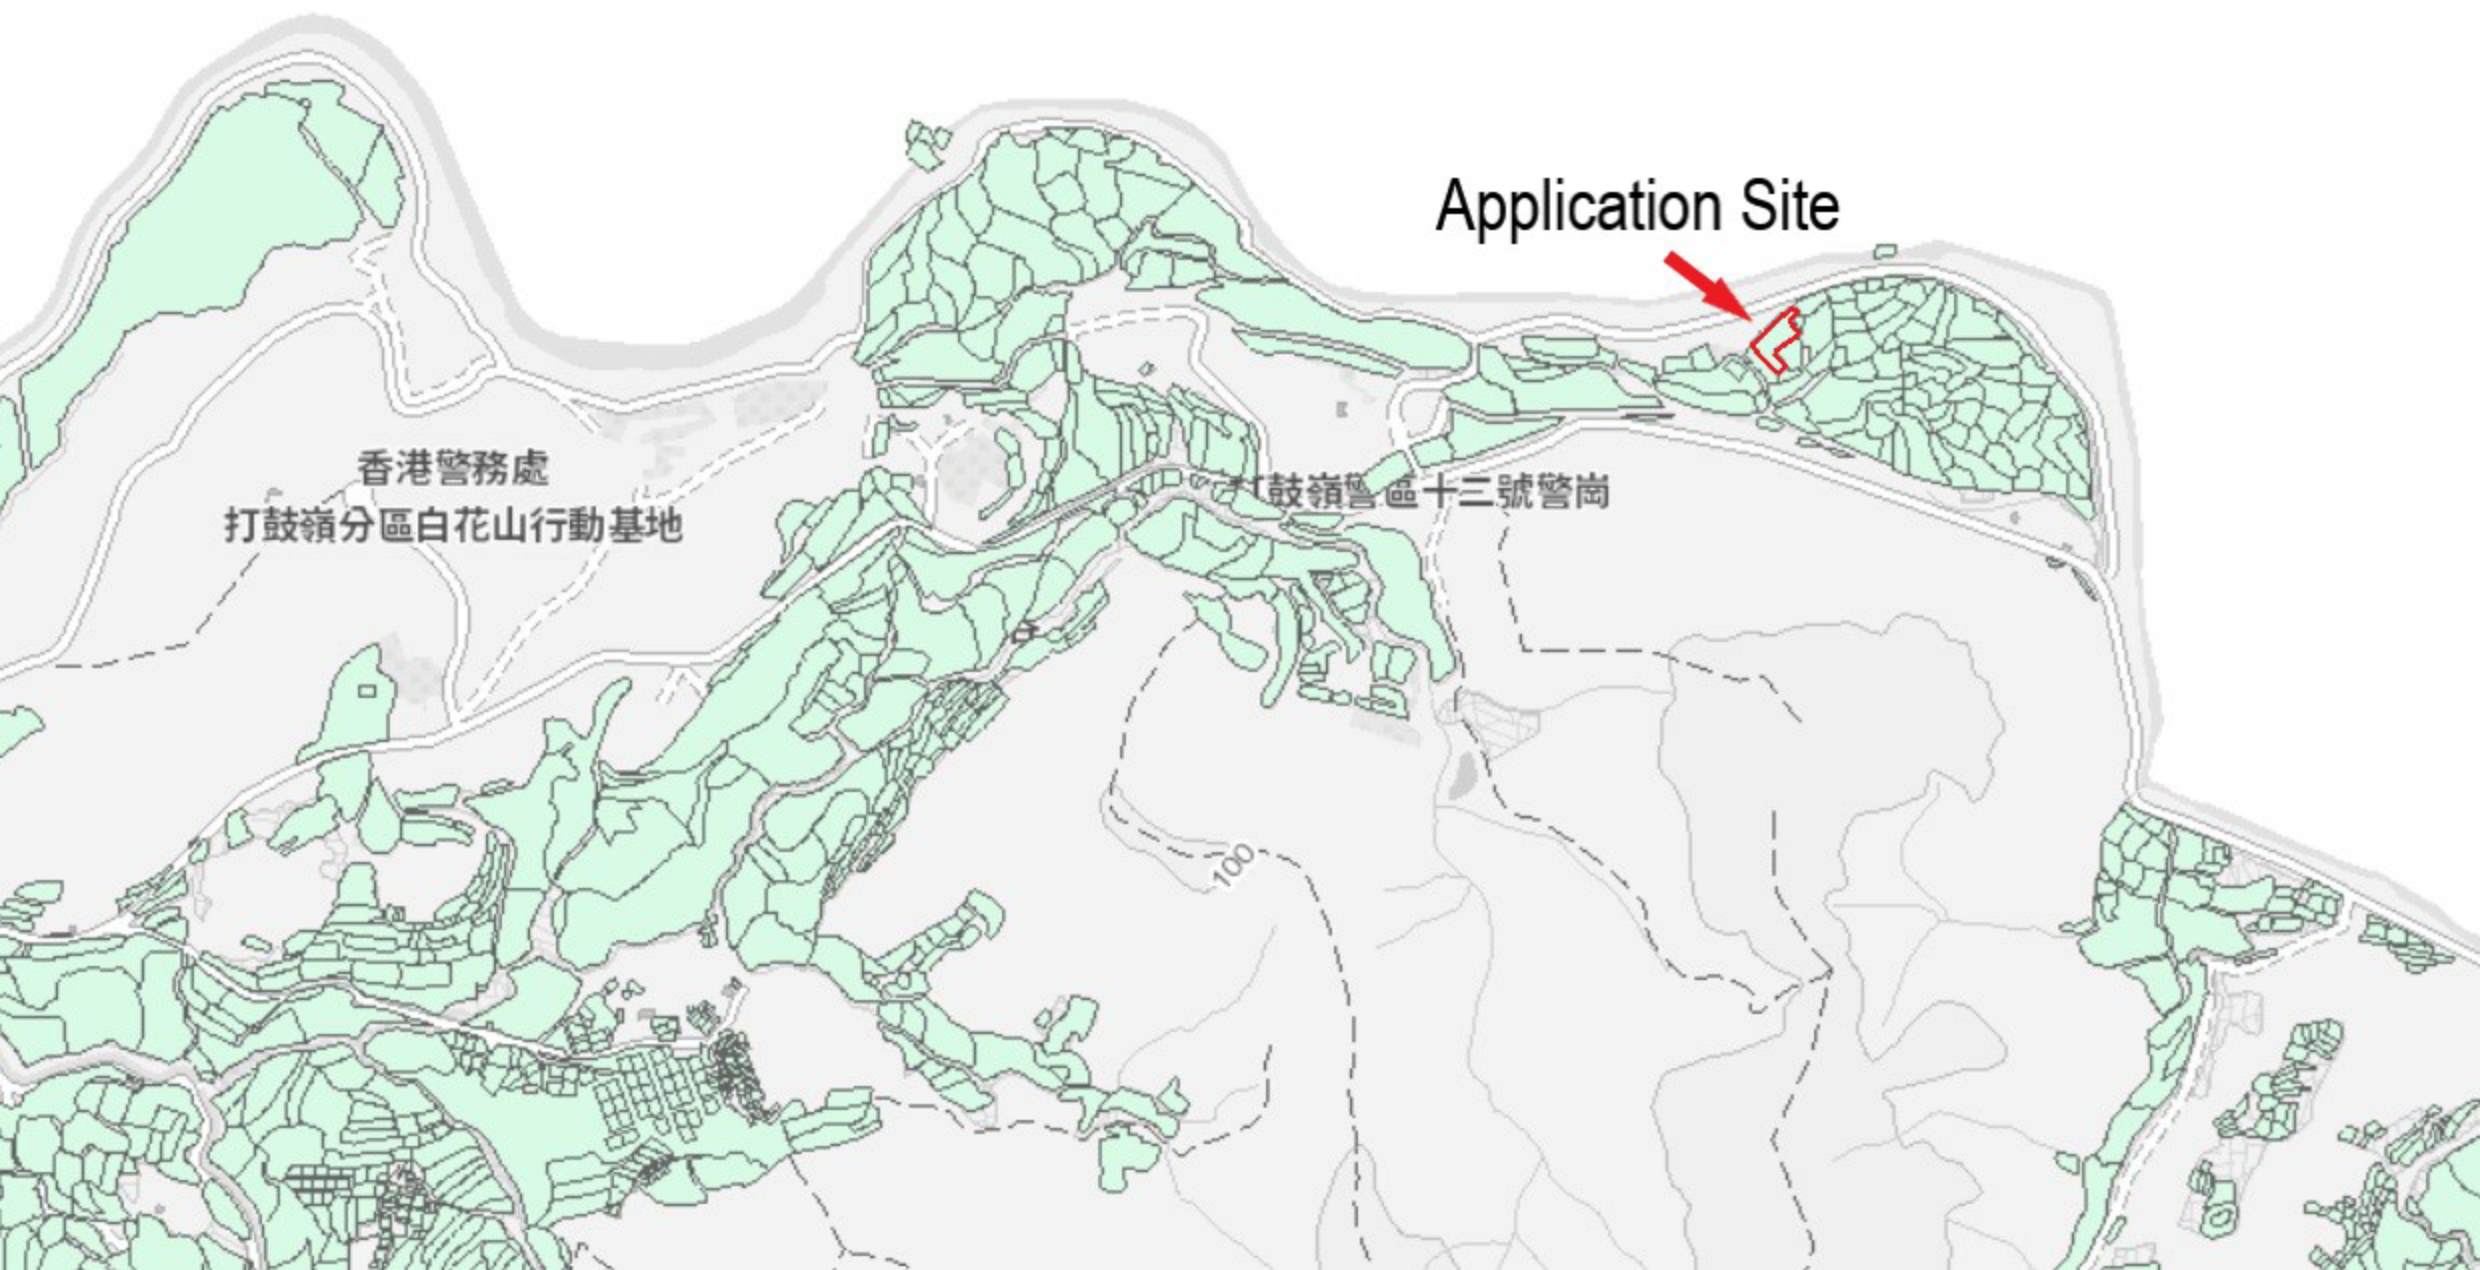


Location Plan

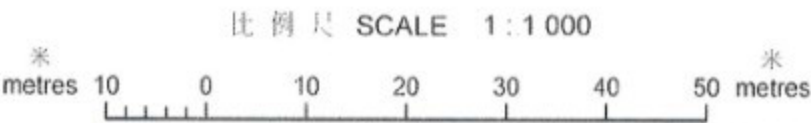


Site Plan

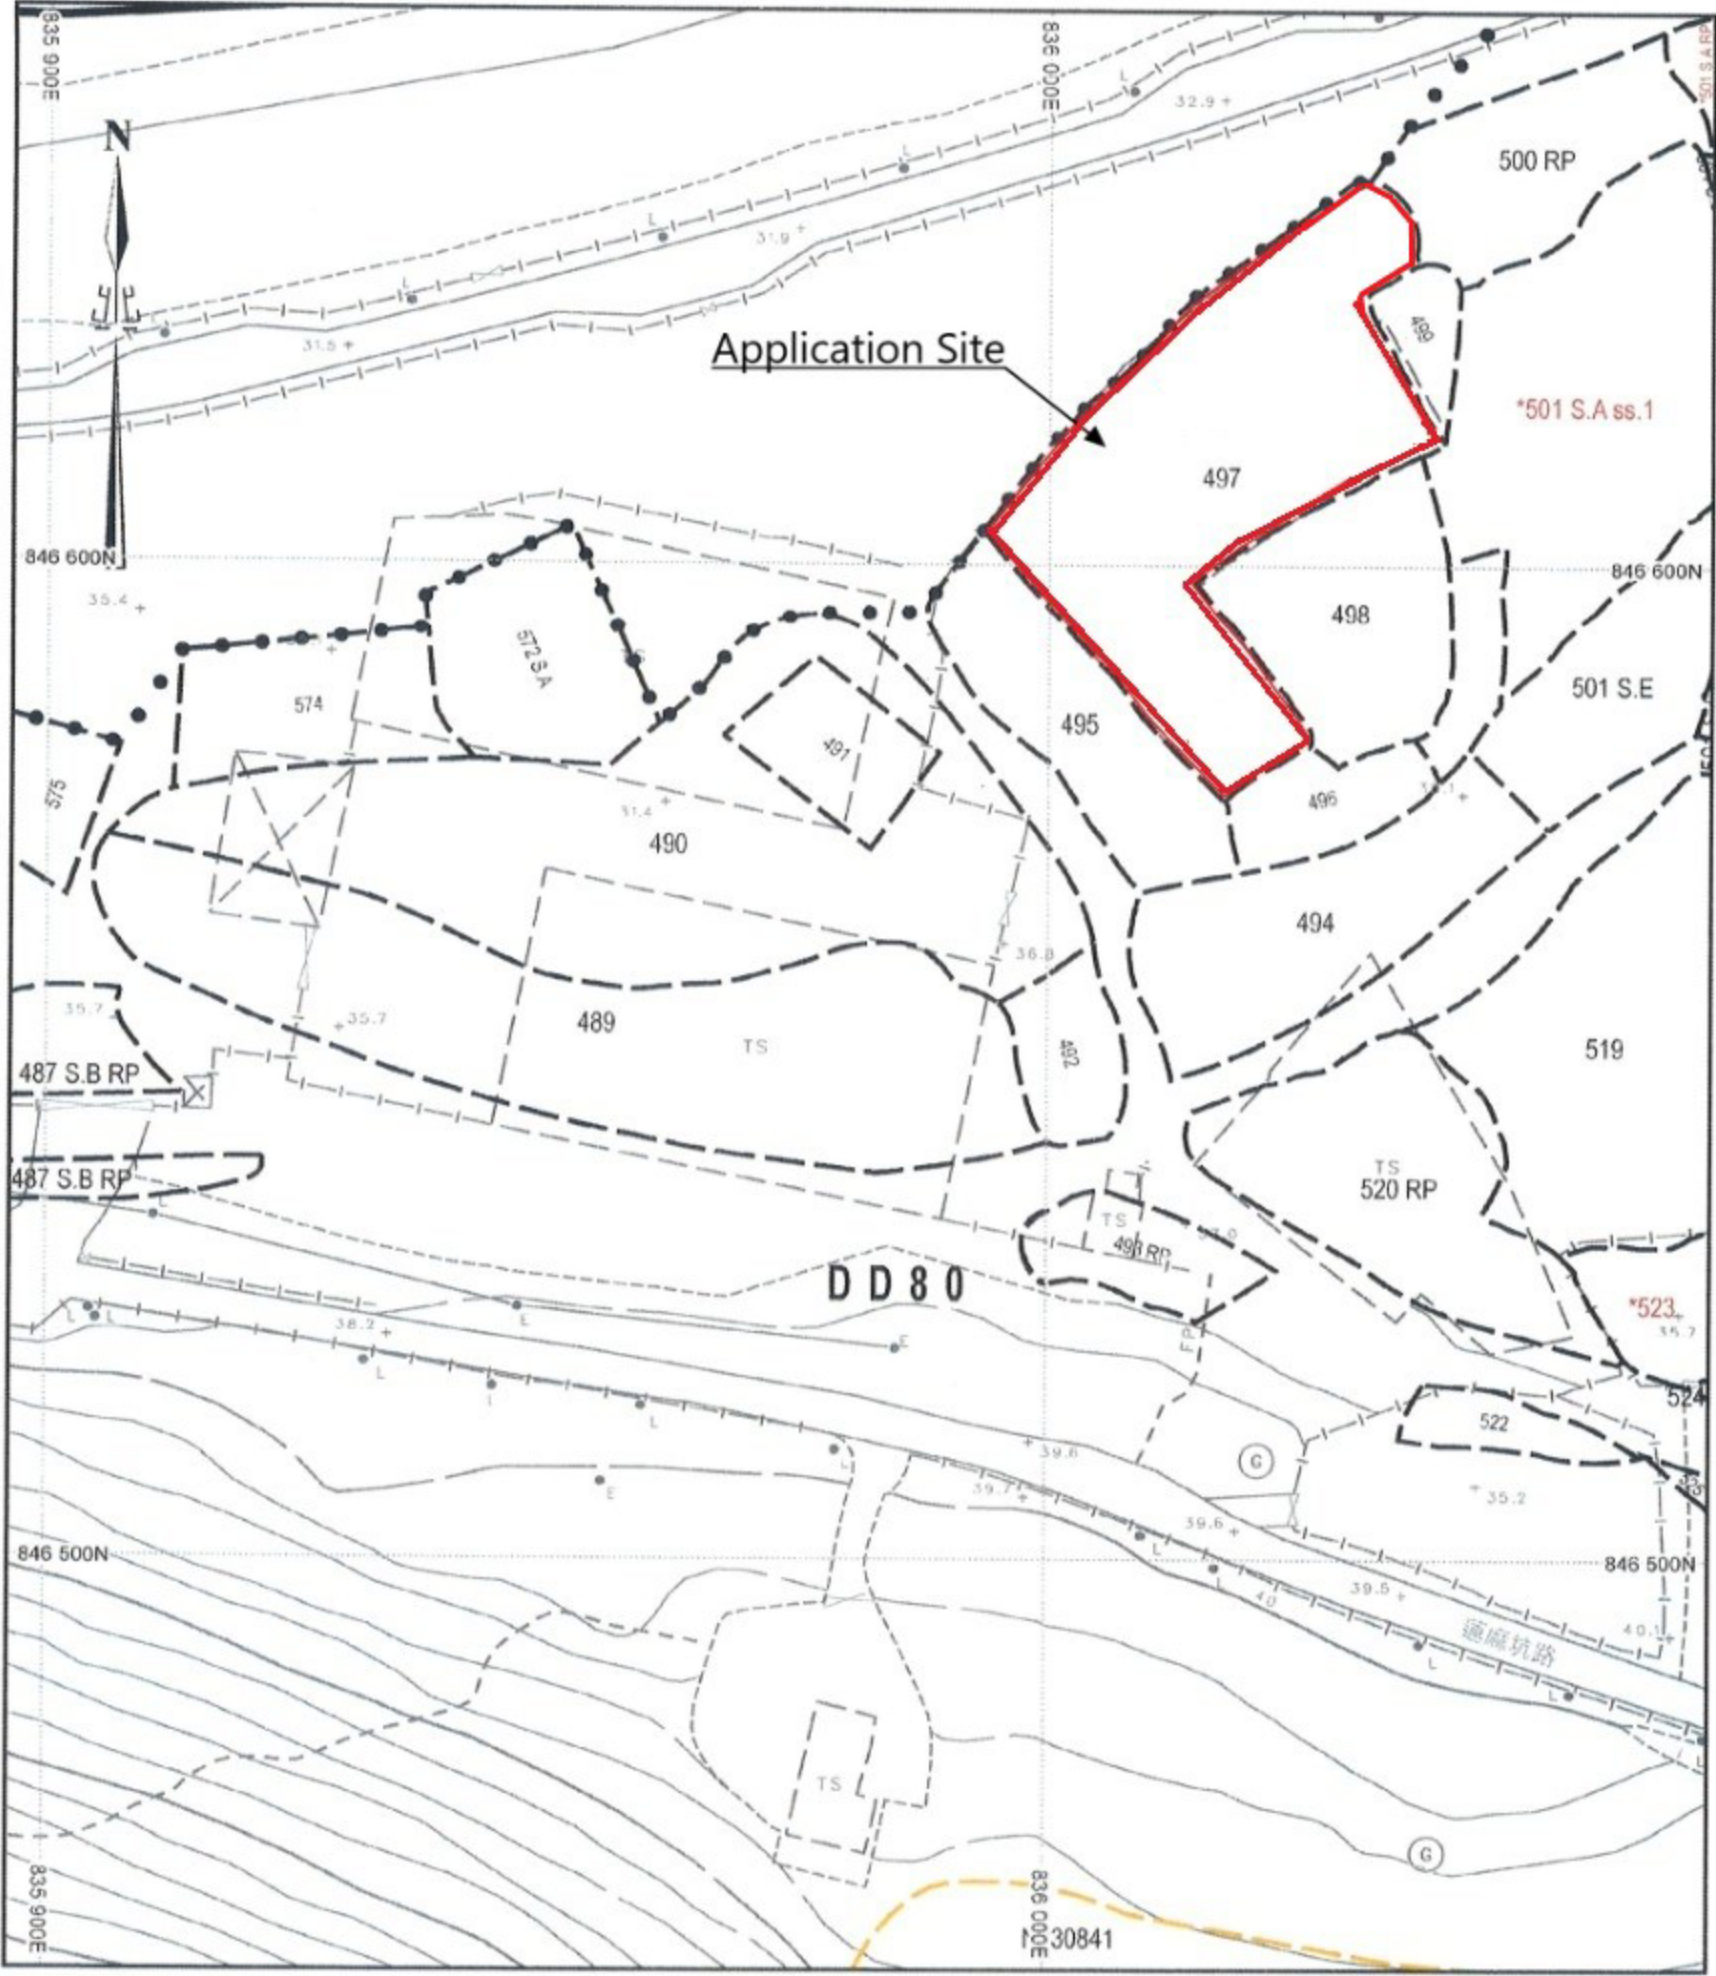


比例尺 SCALE 1:1 000

米 metres 10 0 10 20 30 40 50 metres

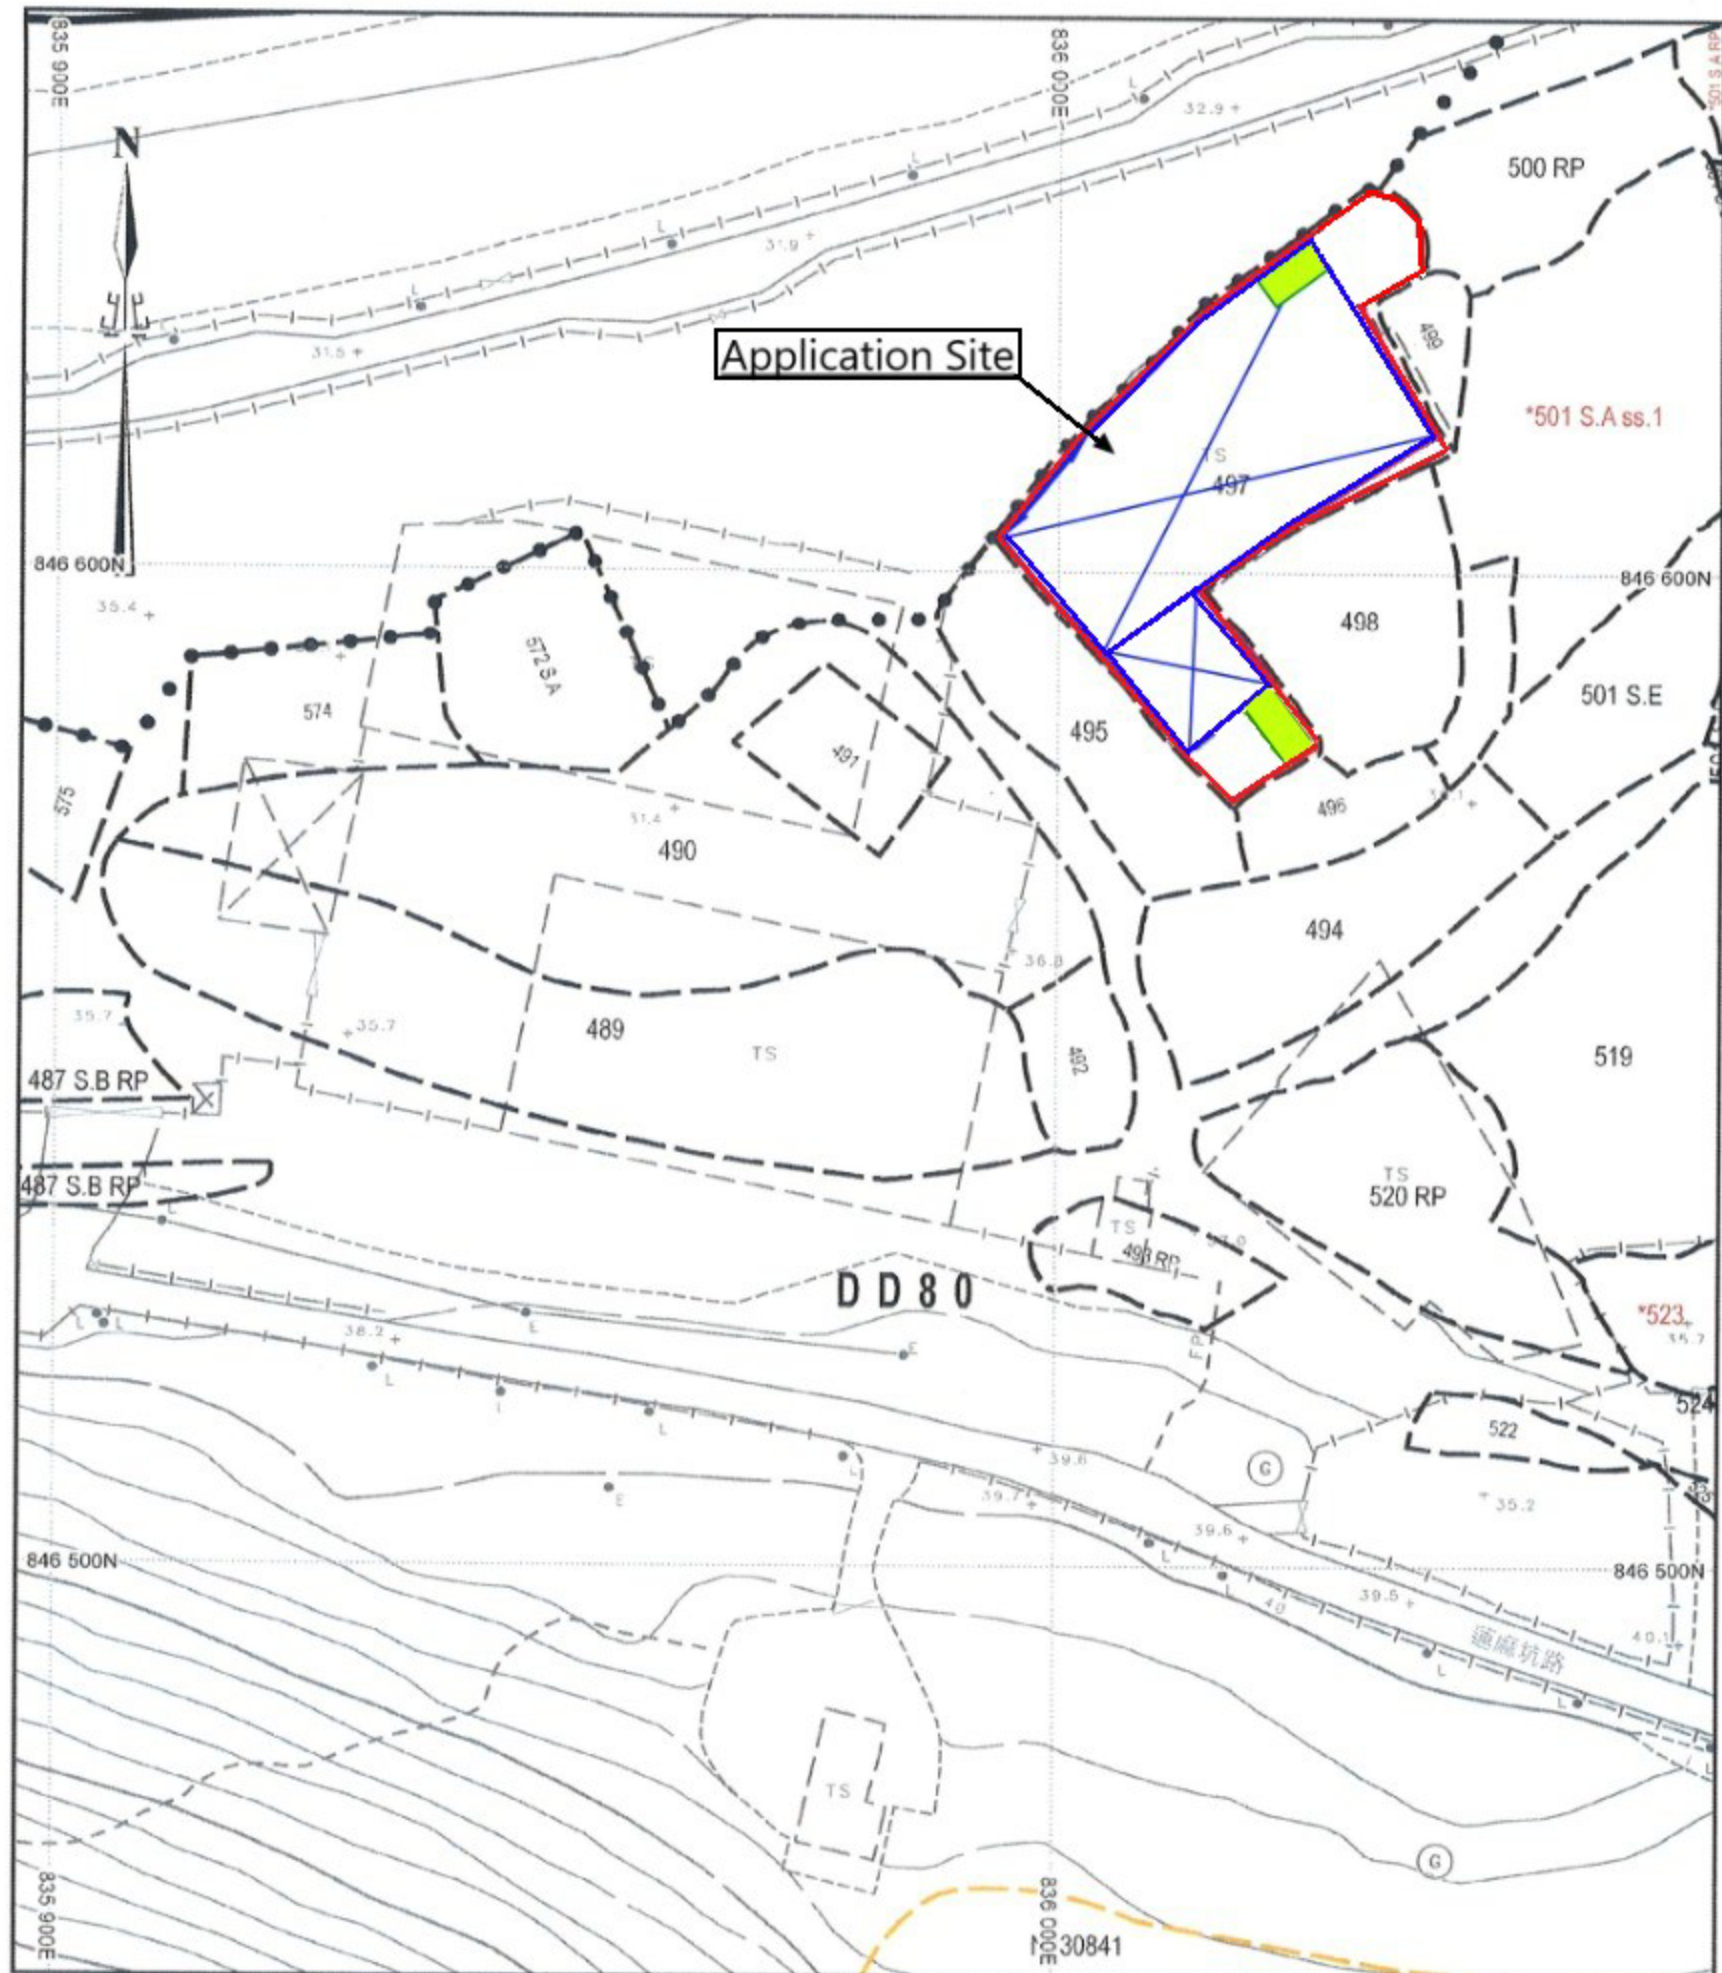


Loading Bay (3.5m x 7m)

Routing Plan

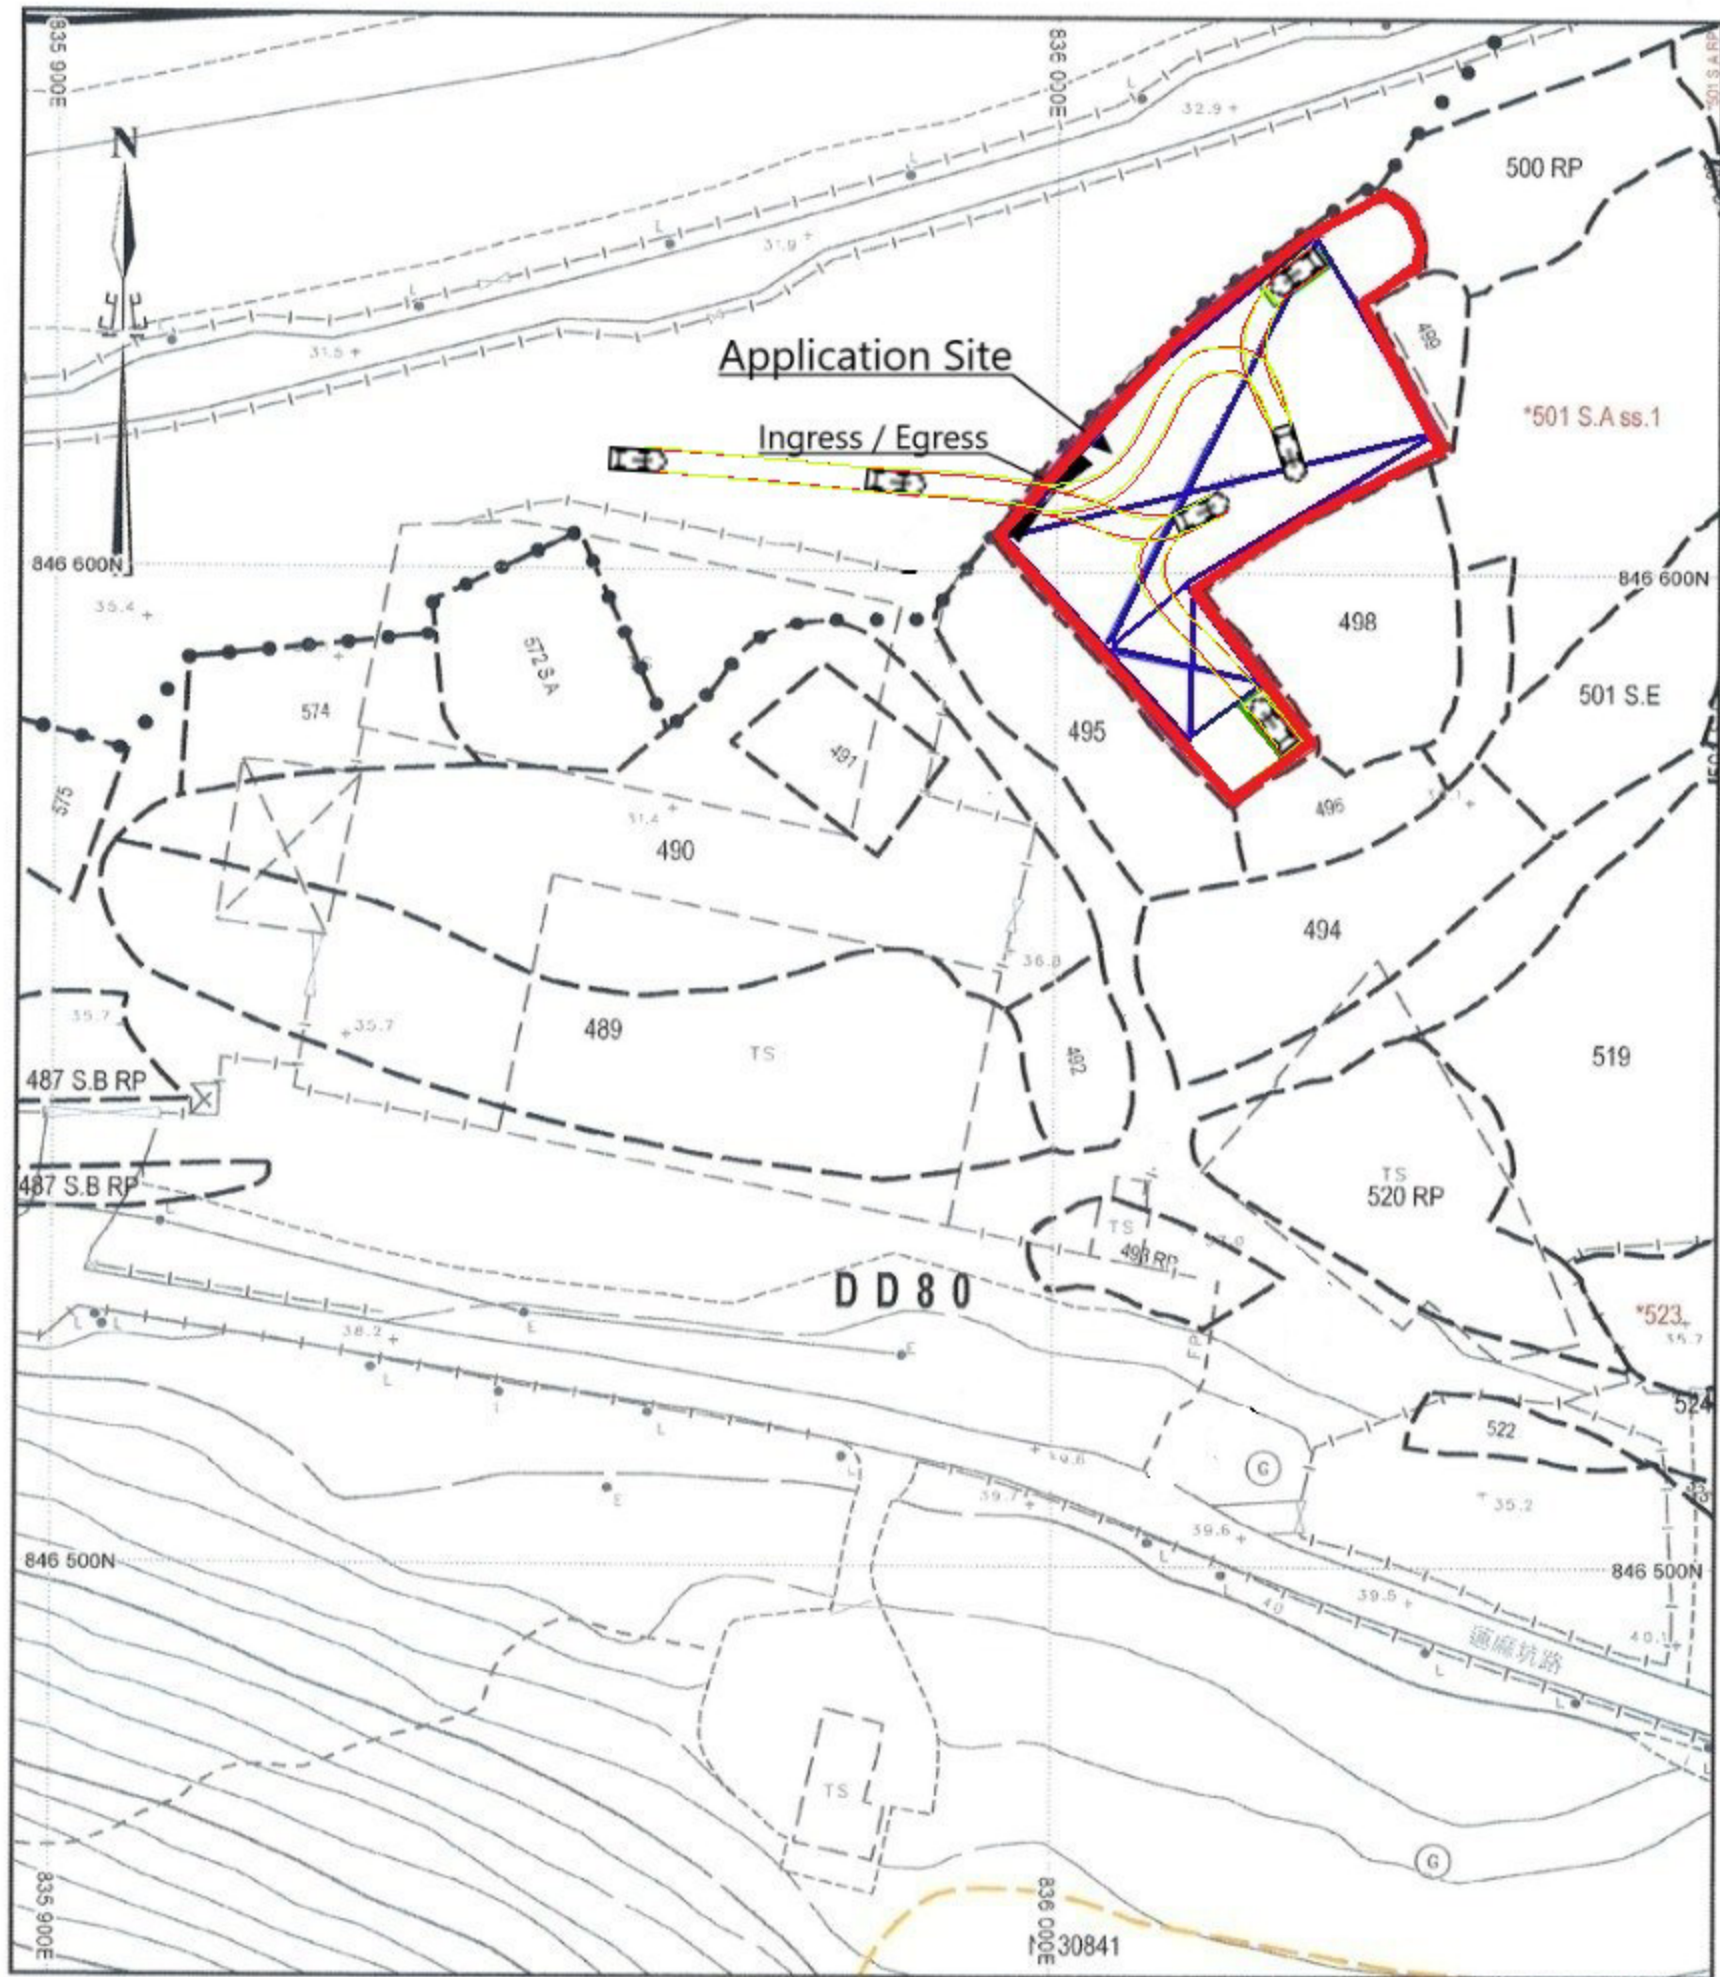

Legend:

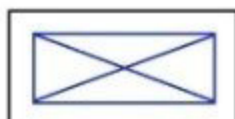

Warehouse



Loading Bay (3.5m x 7m)