

List of Figures

Figure 1	Location Plan
Figure 2	Extract of Approved Ta Kwu Ling North Outline Zoning Plan No. S/NE-TKLN/2
Figure 3	Extract of Lot Index Plan (No.ags_S00000131408_0001)
Figure 4	Indicative Layout Plan
Figure 5	Proposed Traffic Control and Safety. Measures Plan
Figure 6	Proposed Land Filling Plan




Project: Section 16 Planning Application for Proposed Public Vehicle Park (excluding Container Vehicles) with Ancillary Office and Associated Filling of Land for a Period of 3 Years at Lot 385 S.B RP (Part) in DD 78 and adjoining Government land, Tsung Yuen Ha, Ta Kwu Ling, North, New Territories


Title:
Location Plan

Figure-01
Not to Scale
Date: July 2025

Consultant:
Man Chi Consultants and
Construction Limited

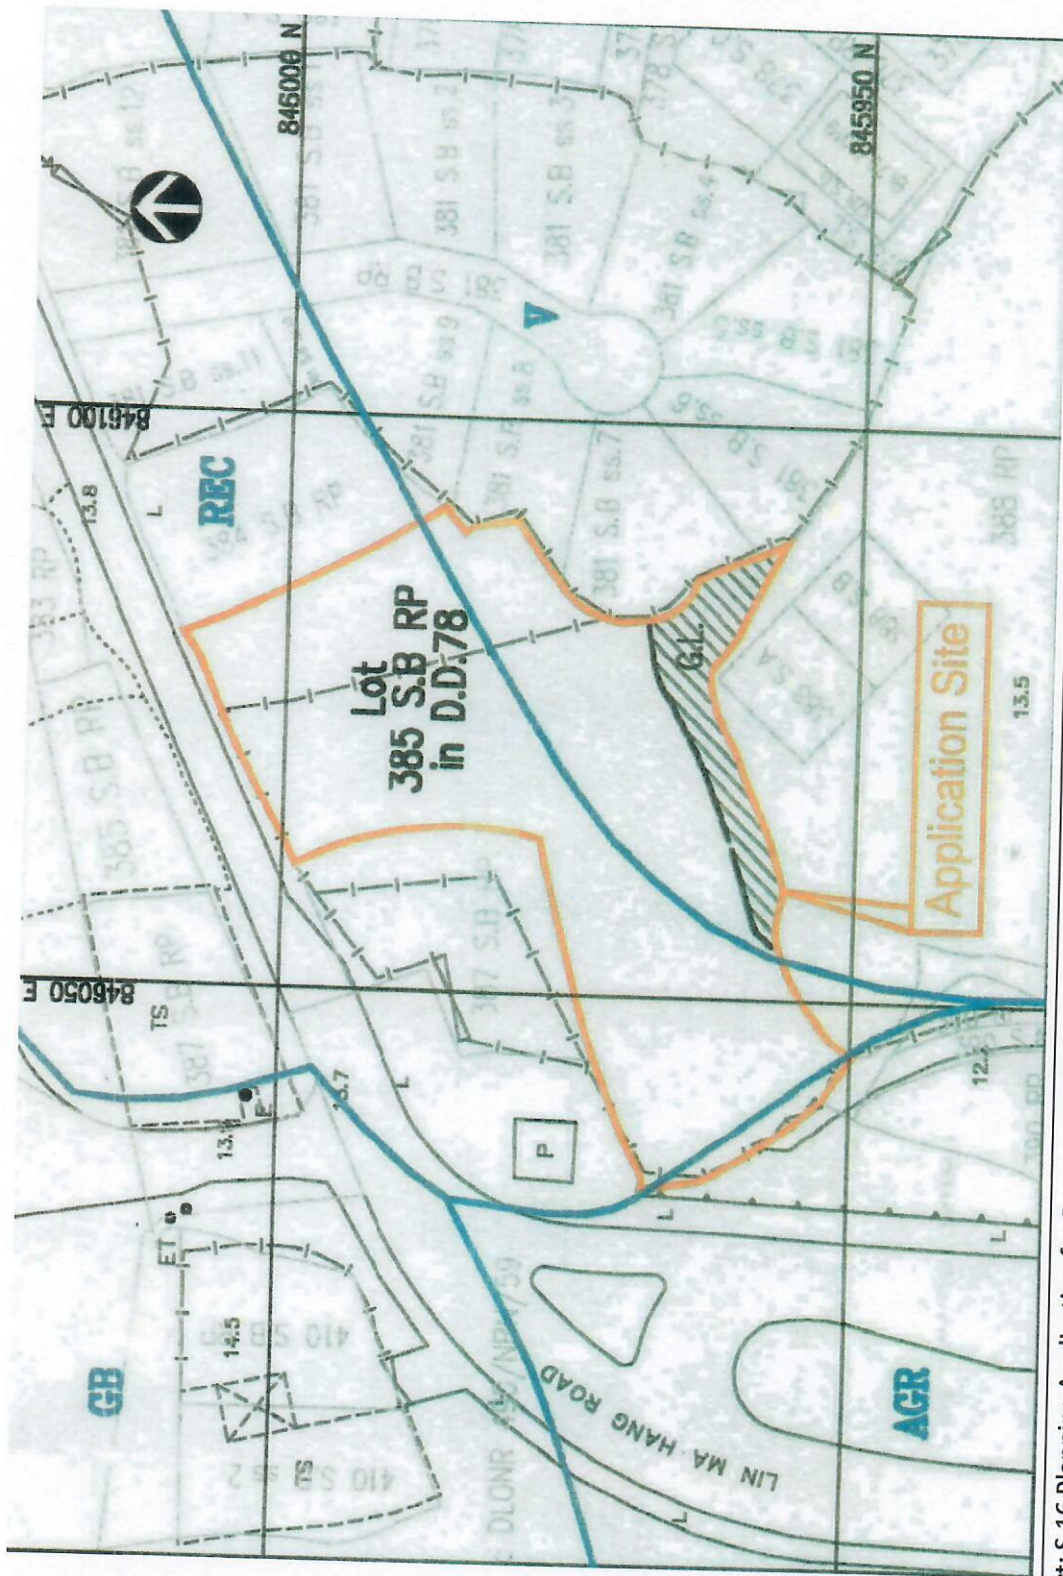

Project: S.16 Planning Application for Proposed Public Vehicle Park (excluding Container Vehicle) with Ancillary Office and Associated Filling of Land for a Period of 3 Years at Lot No. 385 S.B RP (Part) in DD78 and adjoining Government Land, Tsung Yuen Ha, Ta Kwu Ling, North, New Territories	Title Extract from OZP No. S/NE-TKLN/2	Figure 02 Not to Scale July 2025	Man Chi Consultants & Construction Limited
--	---	--	--

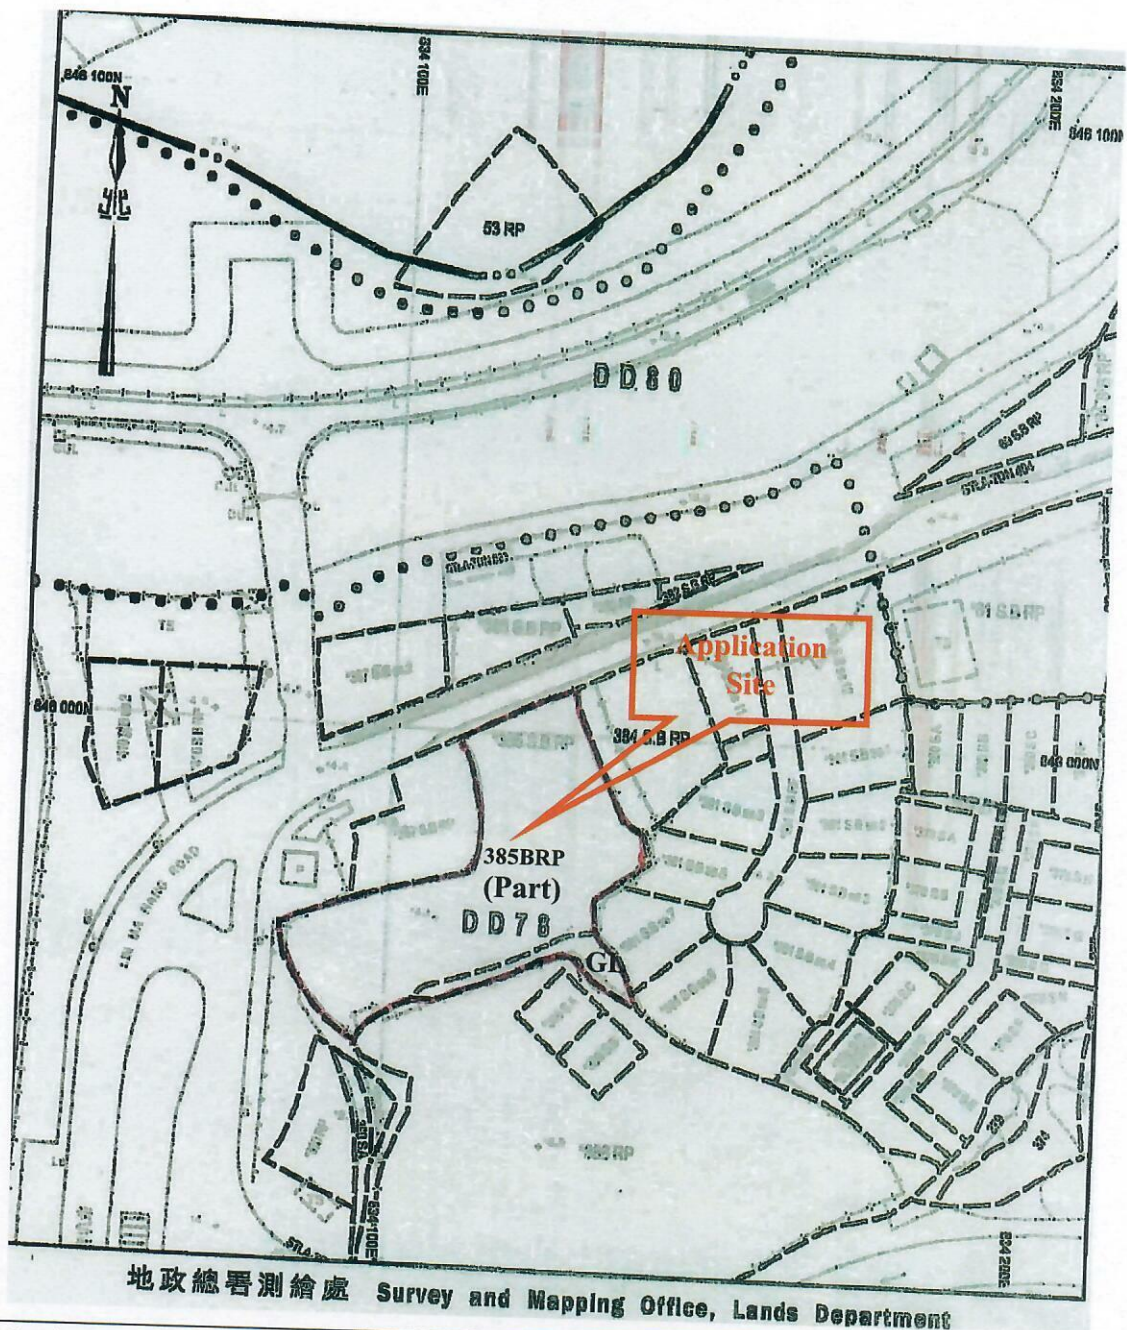

Project: S.16 Planning Application for Proposed Public Vehicle Park (excluding Container Vehicle) with Ancillary Office and Associated Filling of Land for a Period of 3 Years at Lot No. 385 S.B RP (Part) in DD78 and adjoining Government Land, Tsung Yuen Ha, Ta Kwu Ling, North, New Territories

Title:
Extract of Lot Index Plan (No.ags-S00000131408-0001)


Figure 03

Not to Scale

Date:
July, 2025

Consultants

Man Chi Consultants and Construction Limited

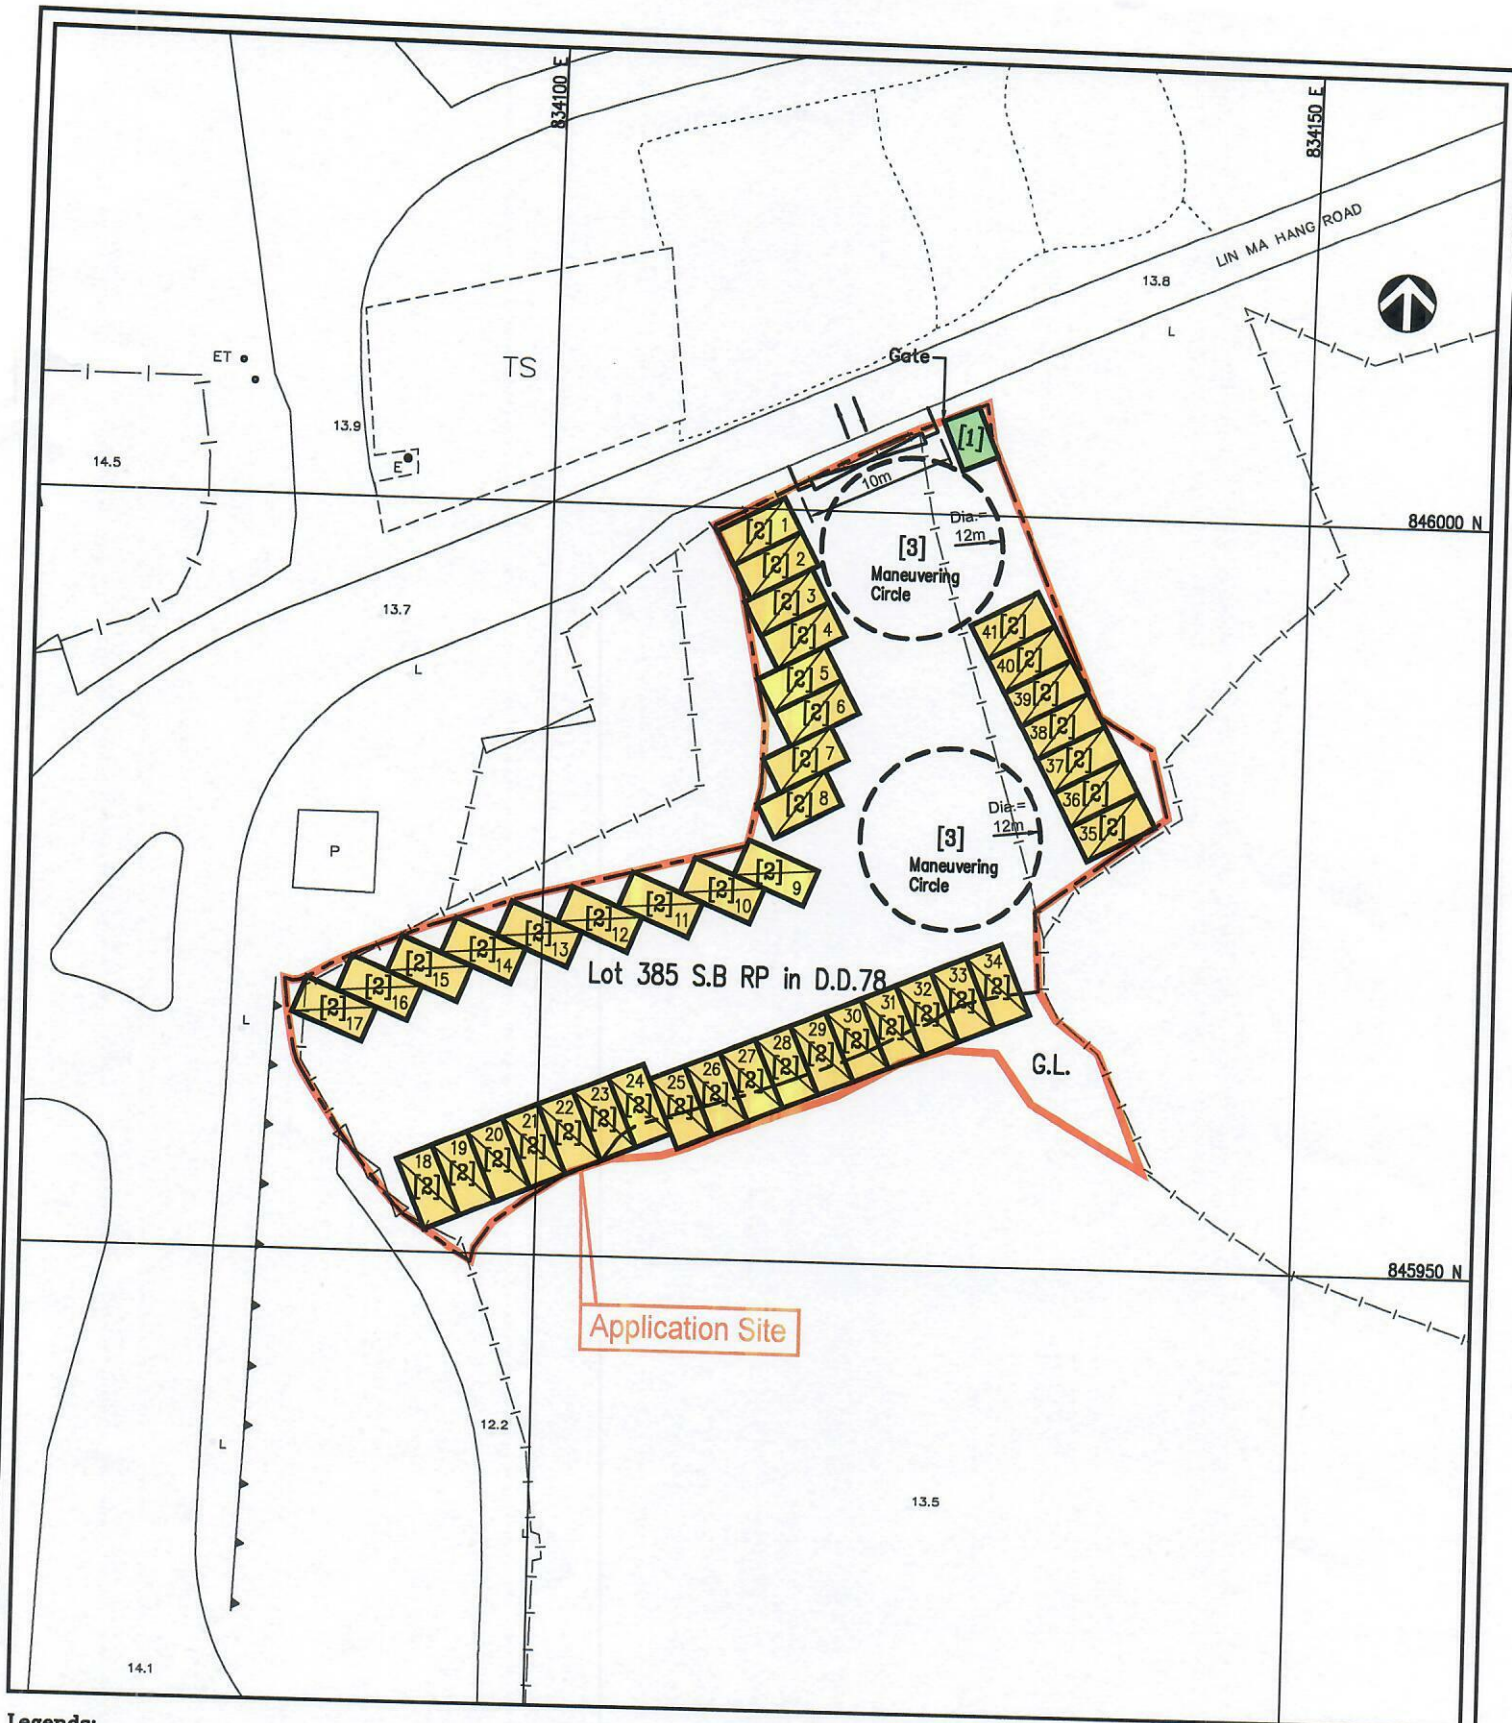

Legends:

 The Application Site Boundary
(For Identification Only)

[1] Office 2.5 m x 3.5 m x 3.5 m (h)
Area About : 8.75 sq.m

[2] Parking Space 5 m x 2.5 m (41 nos.)
Area About : 12.5 sq.m/per 1

[3] Maneuvering Circle 12 m diameter
Area About : 113.10 sq.m

Ingress/egress

● Pedestrian Signal

Scale 1 : 500

Project:

Section 16 Planning Application for Proposed Temporary Public Vehicle Park (Excluding Container Vehicles) with Ancillary Office and Associated Filling of Land for a Period of 3 Years at Lot No. 385 S.B RP (Part) in D.D.78 and adjoining Government Land, Tsung Yuen Ha, Ta Kwu Ling, North, New Territories.

Title:

Indicative Layout Plan

Figure:

04 Rev. A

Scale:


1 : 500

Date:

July 2025

Consultant:

MC Man Chi
Consultants And Construction Limited

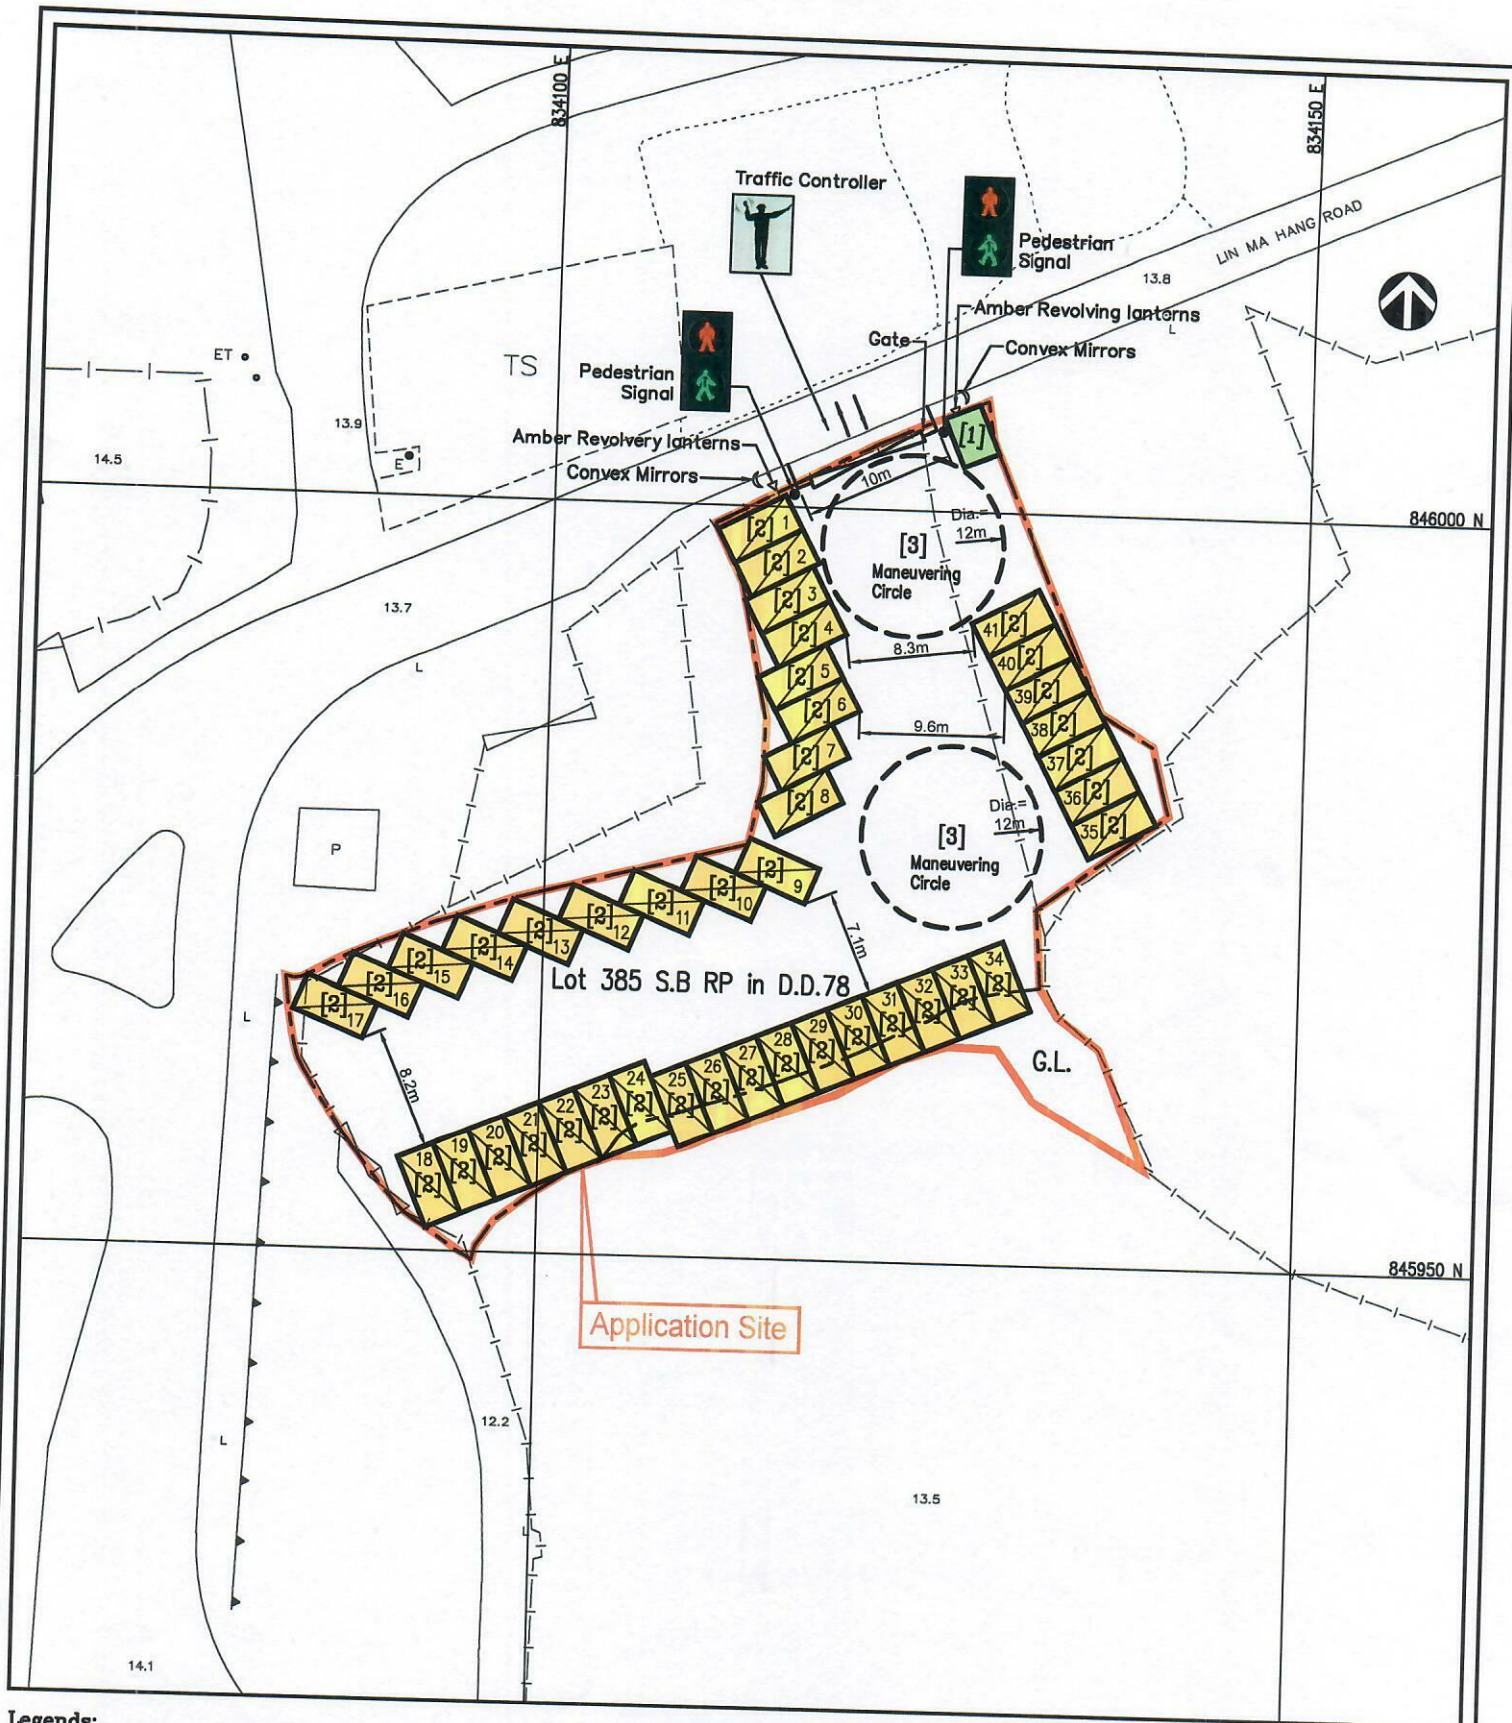

Legends:

 The Application Site Boundary
(For Identification Only)

[1] Office 2.5 m x 3.5 m x 3.5 m (h)
Area About : 8.75 sq.m

[2] Parking Space 5 m x 2.5 m (41 nos.)
Area About : 12.5 sq.m/per 1

[3] Maneuvering Circle 12 m diameter
Area About : 113.10 sq.m

→ Ingress/egress

● Pedestrian Signal

Scale 1 : 500

Project:

Section 16 Planning Application for Proposed Temporary Public Vehicle Park (Excluding Container Vehicles) with Ancillary Office and Associated Filling of Land for a Period of 3 Years at Lot No. 385 S.B RP (Part) in D.D.78 and adjoining Government Land, Tsung Yuen Ha, Ta Kwu Ling, North, New Territories.

Title:

Proposed Traffic Control
and Safety Measures Plan

Figure:

05 Rev. A

Scale:


1 : 500

Date:

July 2025

Consultant:

MC Man Chi
Consultants And Construction Limited

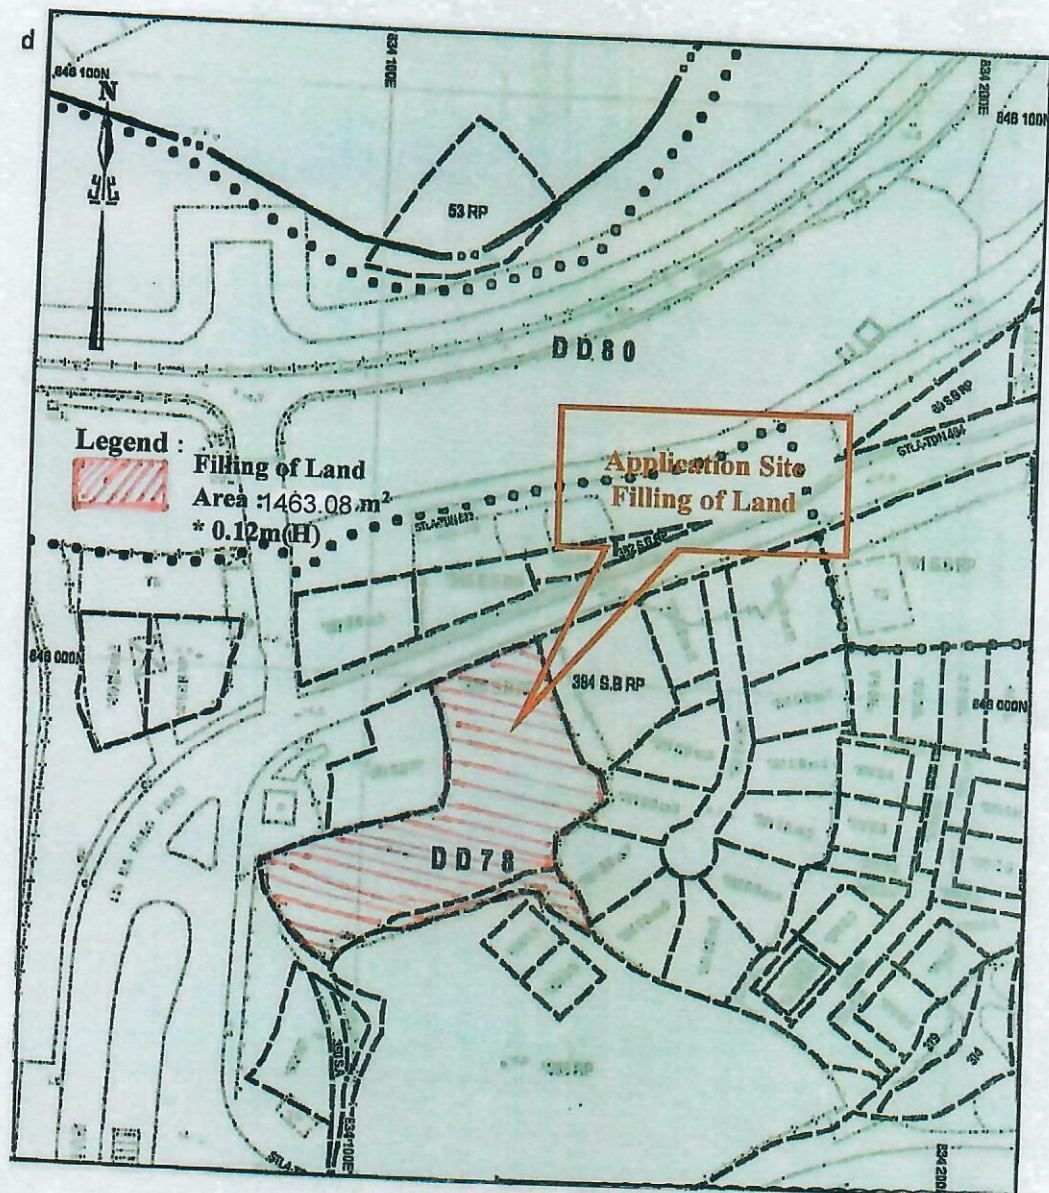

Project: S.16 Planning Application for Proposed Public Vehicle Park (excluding Container Vehicle) with Ancillary Office and Associated Filling of Land for a Period of 3 Years at Lot No. 385 S.B RP (Part) in DD78 and adjoining Government Land, Tsung Yuen Ha, Ta Kwu Ling, North, New Territories	Title: Land Filling Plan	Figure 06 Not to Scale Dated; July, 2025taed	Consultant: Man Chi Consultants and Construction Limited
--	--	---	--