

☐Urgent ☐Return receipt ☐Expand Group ☐Restricted ☐Prevent Copy ☐Confidential

Timothy Wai Pui WU/PLAND

寄件者: lo mingkong <[REDACTED]>
 寄件日期: 2025年10月20日星期一 11:55
 收件者: Timothy Wai Pui WU/PLAND
 主旨: 回覆: (A/NE-TKLN/108) - Response to Departmental Comments
 附件: 864_swept path 20251017.pdf
 類別: Internet Email

Dear Timothy,

In response to the TD's comments, we would like to submit the revised Swept Path Analysis for your consideration.

Best Regards,

Lo Ming Kong
 Top Bright Consultants Ltd.
 [REDACTED]
 [REDACTED]

寄件者: Timothy Wai Pui WU/PLAND <twpwu@pland.gov.hk>
 寄件日期: 2025 年 10 月 16 日 15:32
 收件者: lo mingkong <[REDACTED]>
 主旨: Re: (A/NE-TKLN/108) - Response to Departmental Comments

Dear Mr. Lo,

Tried to call you but in vain. Please call me when available. Thank you very much.

Regards,

Timothy WU
 ATP/N6, STN/DPO
 Planning Department
 Tel: 2158-6031

From: lo mingkong <[REDACTED]>
Sent: Monday, October 13, 2025 1:21 PM
To: tpbpd/PLAND <tpbpd@pland.gov.hk>
Cc: Timothy Wai Pui WU/PLAND <twpwu@pland.gov.hk>; [REDACTED]
Subject: (A/NE-TKLN/108) - Response to Departmental Comments

Dear Sir/Madam,

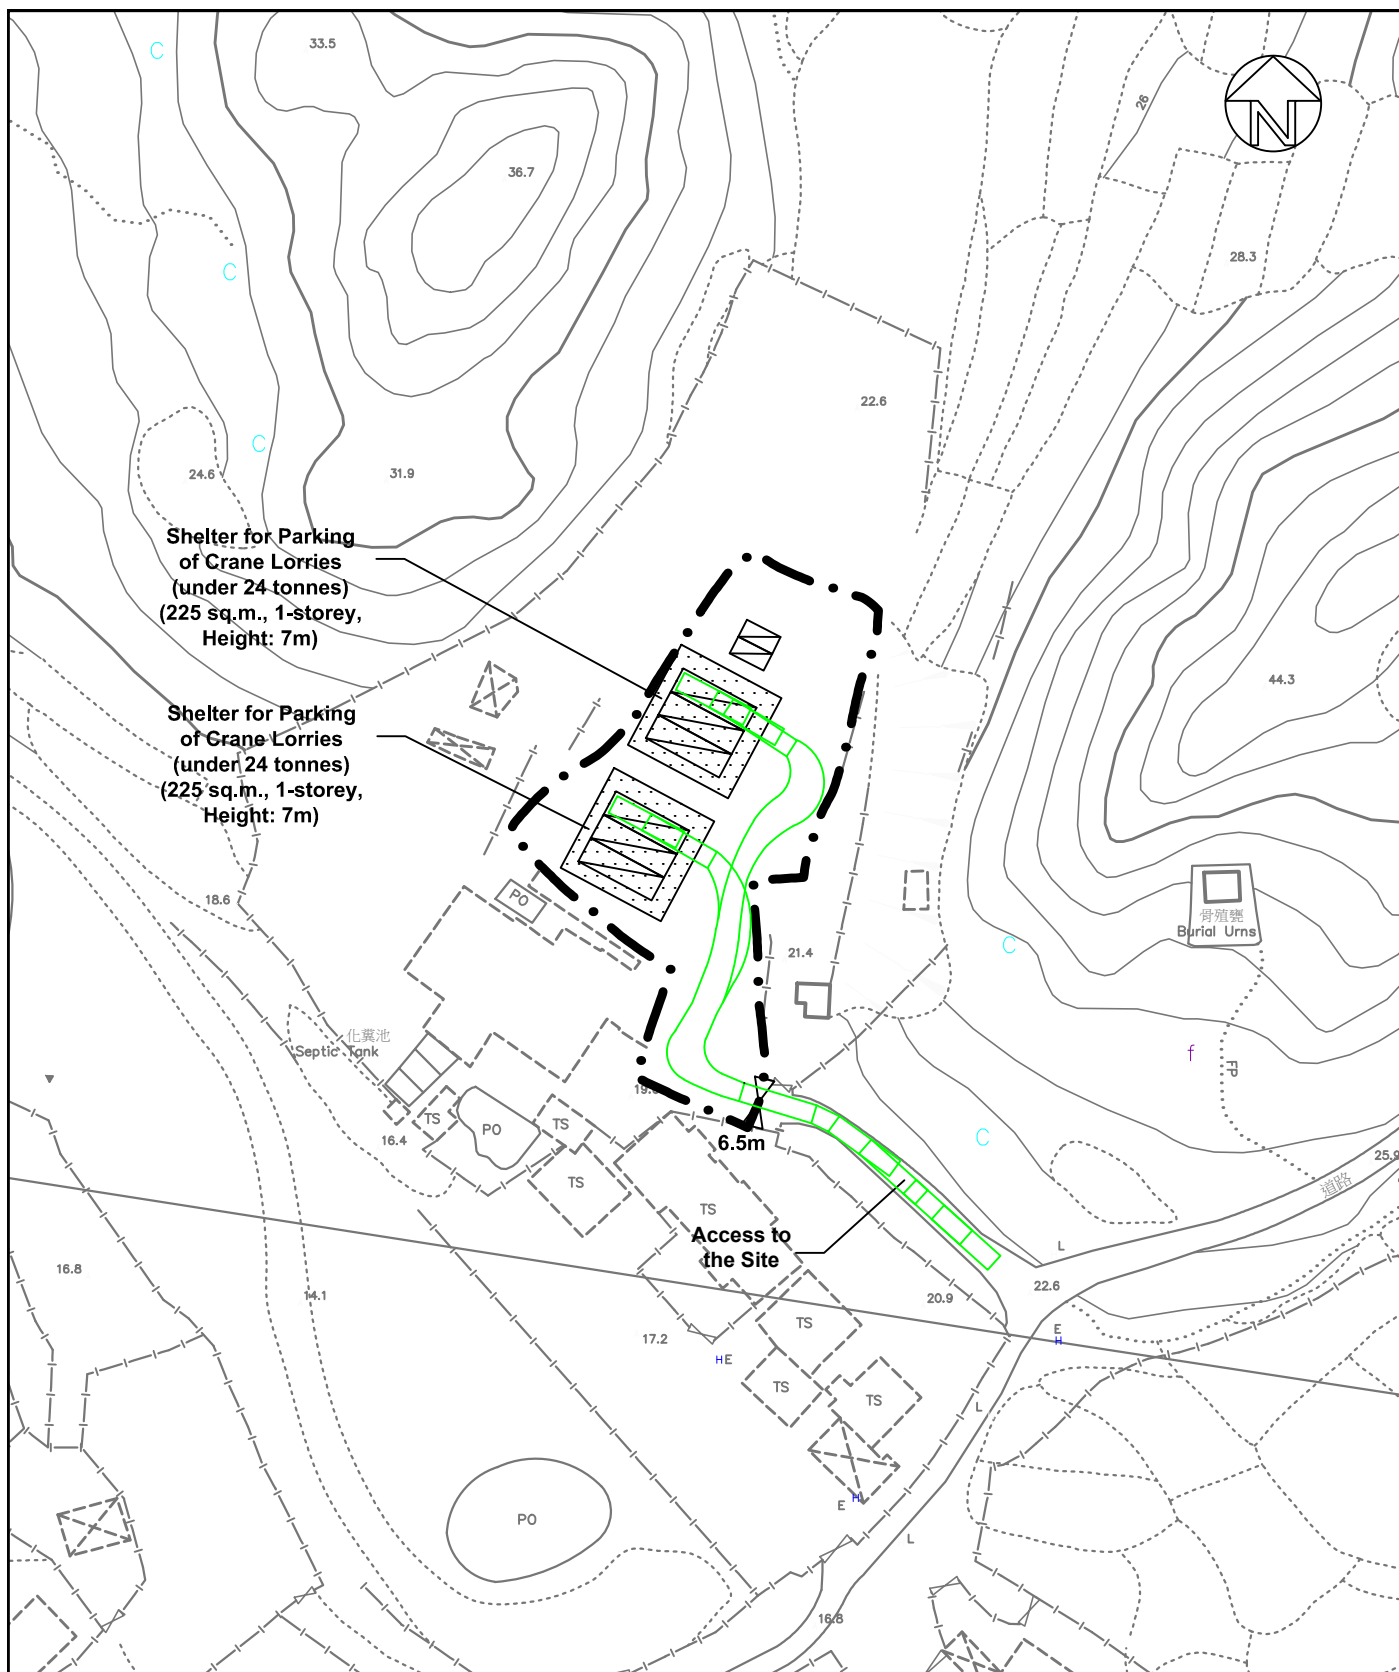
☐Urgent ☐Return receipt ☐Expand Group ☐Restricted ☐Prevent Copy ☐Confidential

In response to the comments suggested by the Civil Engineering and Development Department dated 30.9.2025, the Transport Department dated 3.10.2025, the Planning Department and the Drainage Services Department dated 6.10.2025, we would like to submit herewith our responses for your consideration.

Should you have any queries or require further information, please feel free to contact the undersigned at [REDACTED].

Best Regards,

Lo Ming Kong
Top Bright Consultants Ltd.
[REDACTED]



Top Bright Consultants Ltd.

Drawing No. :TB/25/864/06A

Swept Path Analysis (Crane Lorries - In)


Lots 768 and 769 in DD78,
Lin Ma Hang, N.T.

FIGURE 6A




FOR IDENTIFICATION PURPOSE

Date: 17.10.2025

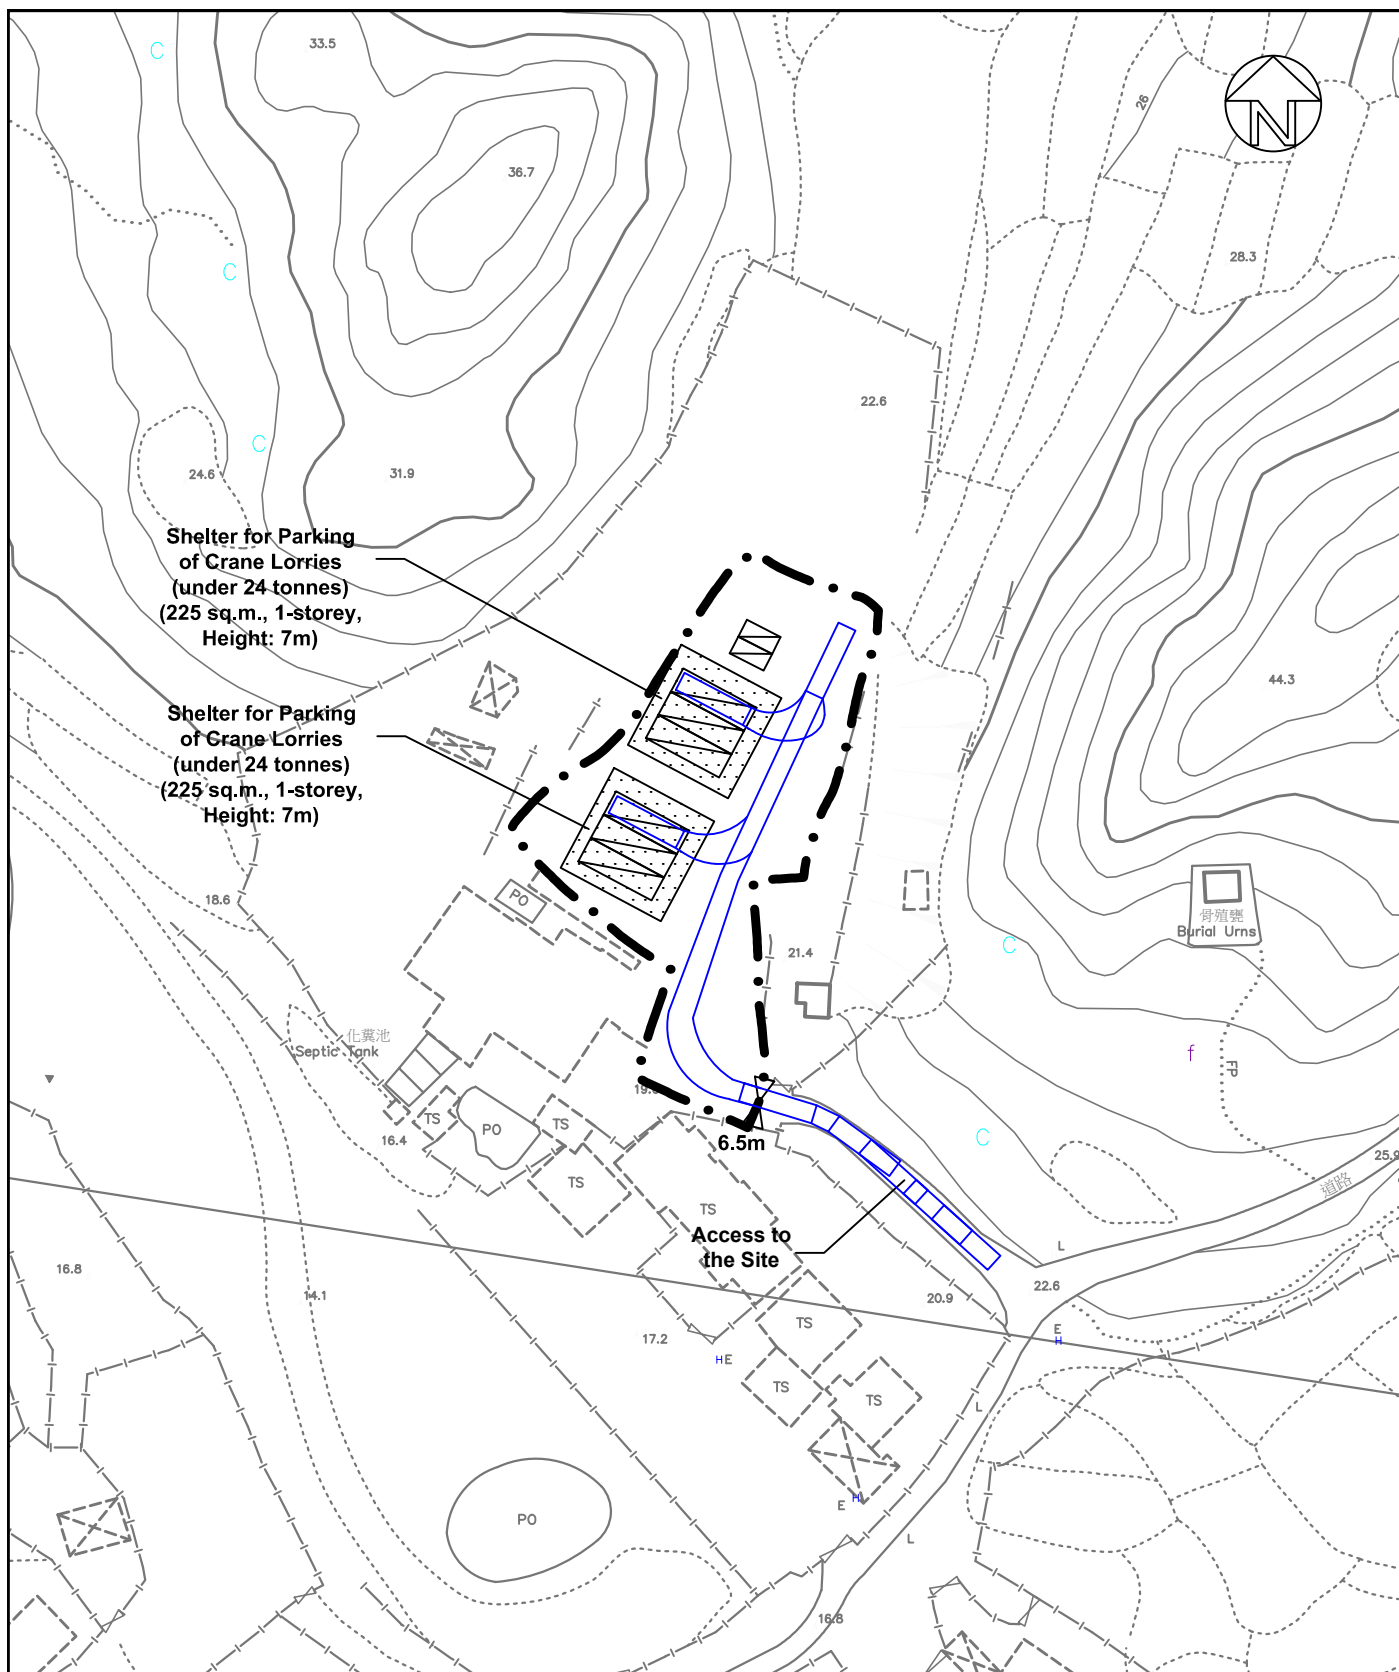Scale: 1 : 1 000 (A4)



LEGEND:

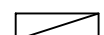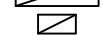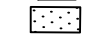-  Application Site (Area = about 1,725 sq.m.)
-  Parking Spaces for Crane Lorries (3.5m x 11m)
-  Parking Spaces for Staff/Visitors (2.5m x 5m)
-  Shelters for Parking



Top Bright Consultants Ltd.

Drawing No. :TB/25/864/06B

Swept Path Analysis (Crane Lorries - Out)

Lots 768 and 769 in DD78,
Lin Ma Hang, N.T.

FIGURE 6B

FOR IDENTIFICATION PURPOSE

Date: 17.10.2025

Scale: 1 : 1 000 (A4)