


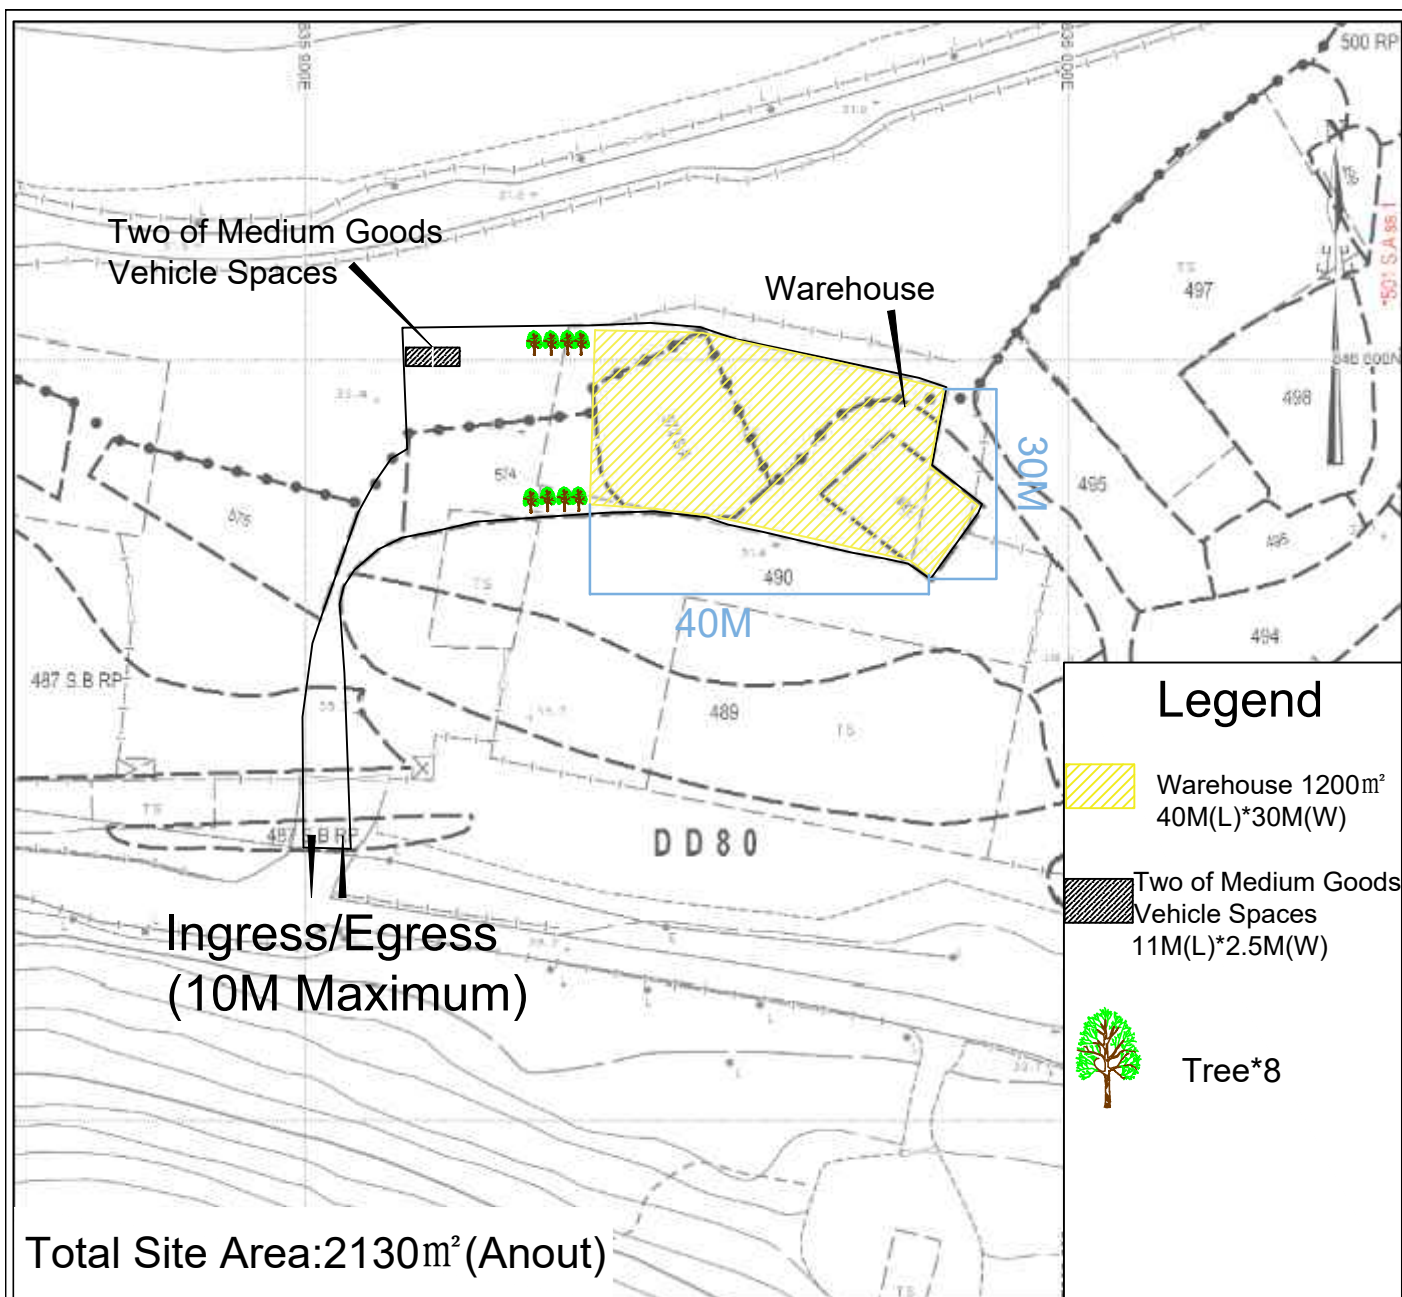

August 2025

## Layout Plan

Proposed Temporary Warehouse for Storing Car Parts for a Period of 3 Years at Lots 487 S.B RP(Part), 490(Part), 491, 572S.A and 574 in D.D. 80 and adjoining Government Land, Lin Ma Hang, Ta Kwu Ling, NT

YING SHING  
(HOPEWELL)  
ENGINEERING  
CO.LTD.

Not to Scale

Annex 1