


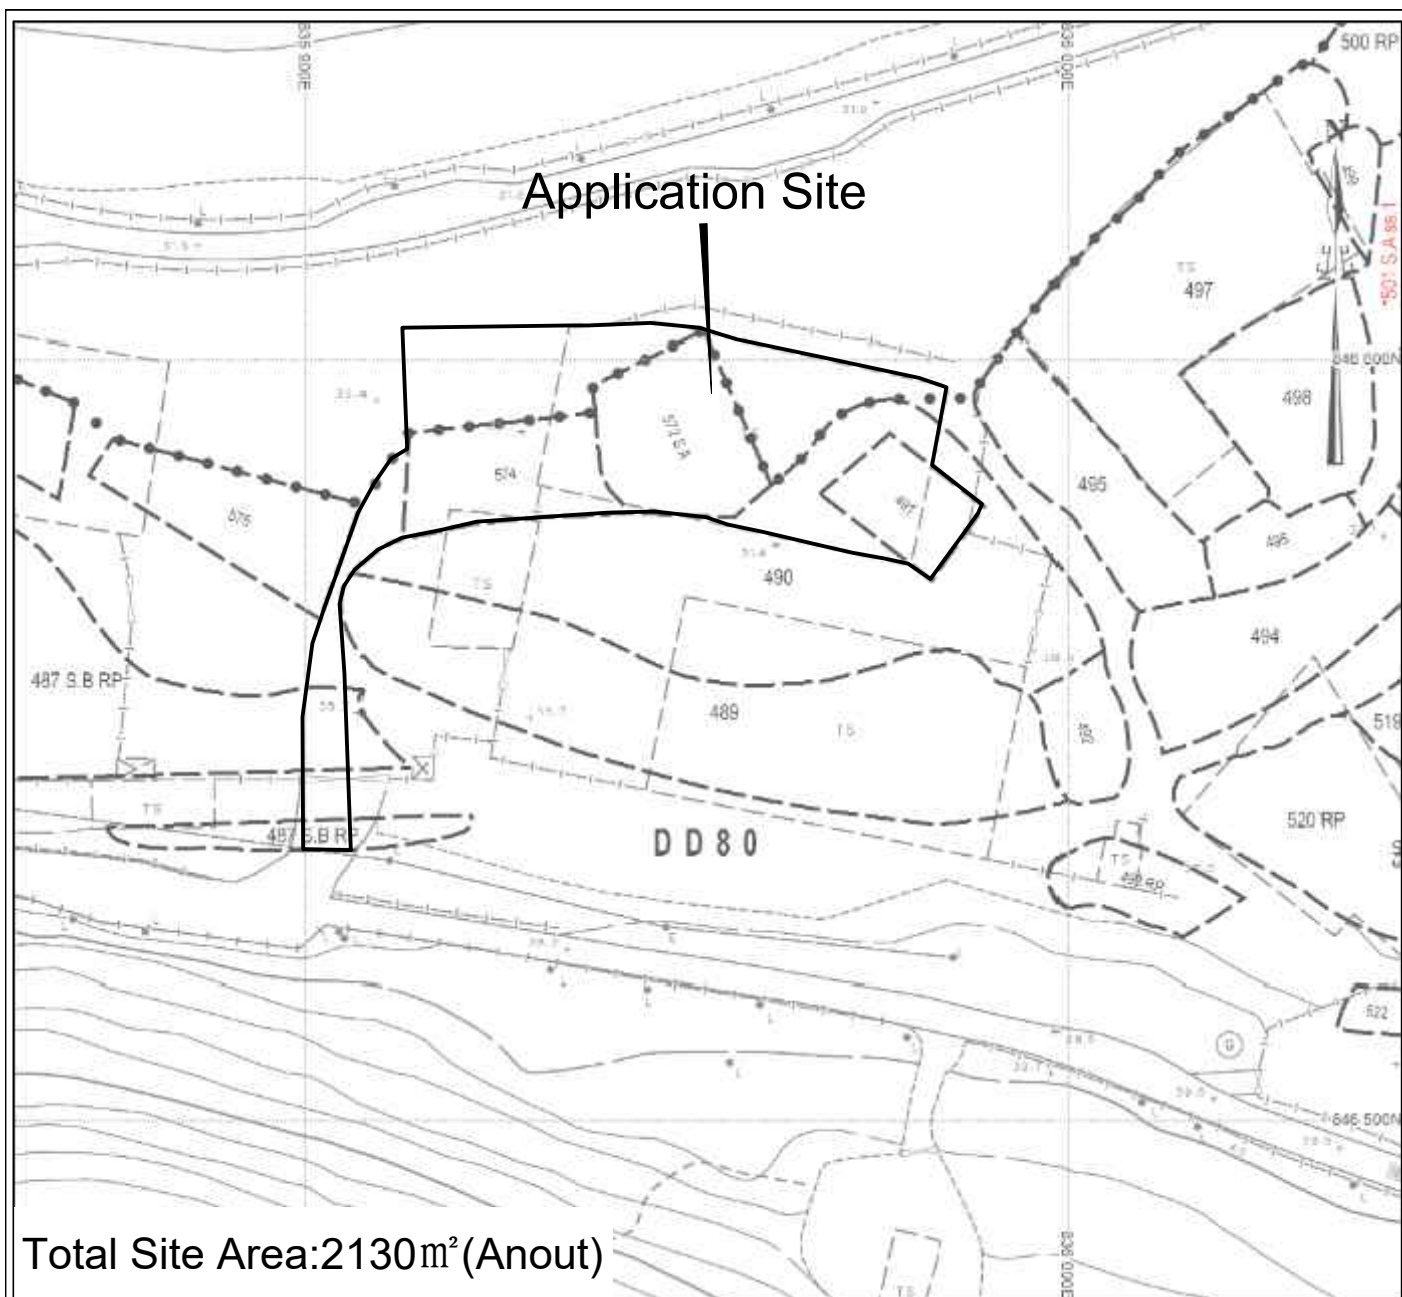

APPROVED TA KWU LING NORTH OUTLINE ZONING PLAN NO. S/NE-TKLN/2

August 2025	Location Plan	YING SHING (HOPEWELL) ENGINEERING CO.LTD.
Not to Scale	Proposed Temporary Warehouse for Storing Car Parts for a Period of 3 Years at Lots 487 S.B RP(Part), 490(Part), 491, 572S.A and 574 in D.D. 80 and adjoining Government Land, Lin Ma Hang, Ta Kwu Ling, NT	Annex 2