


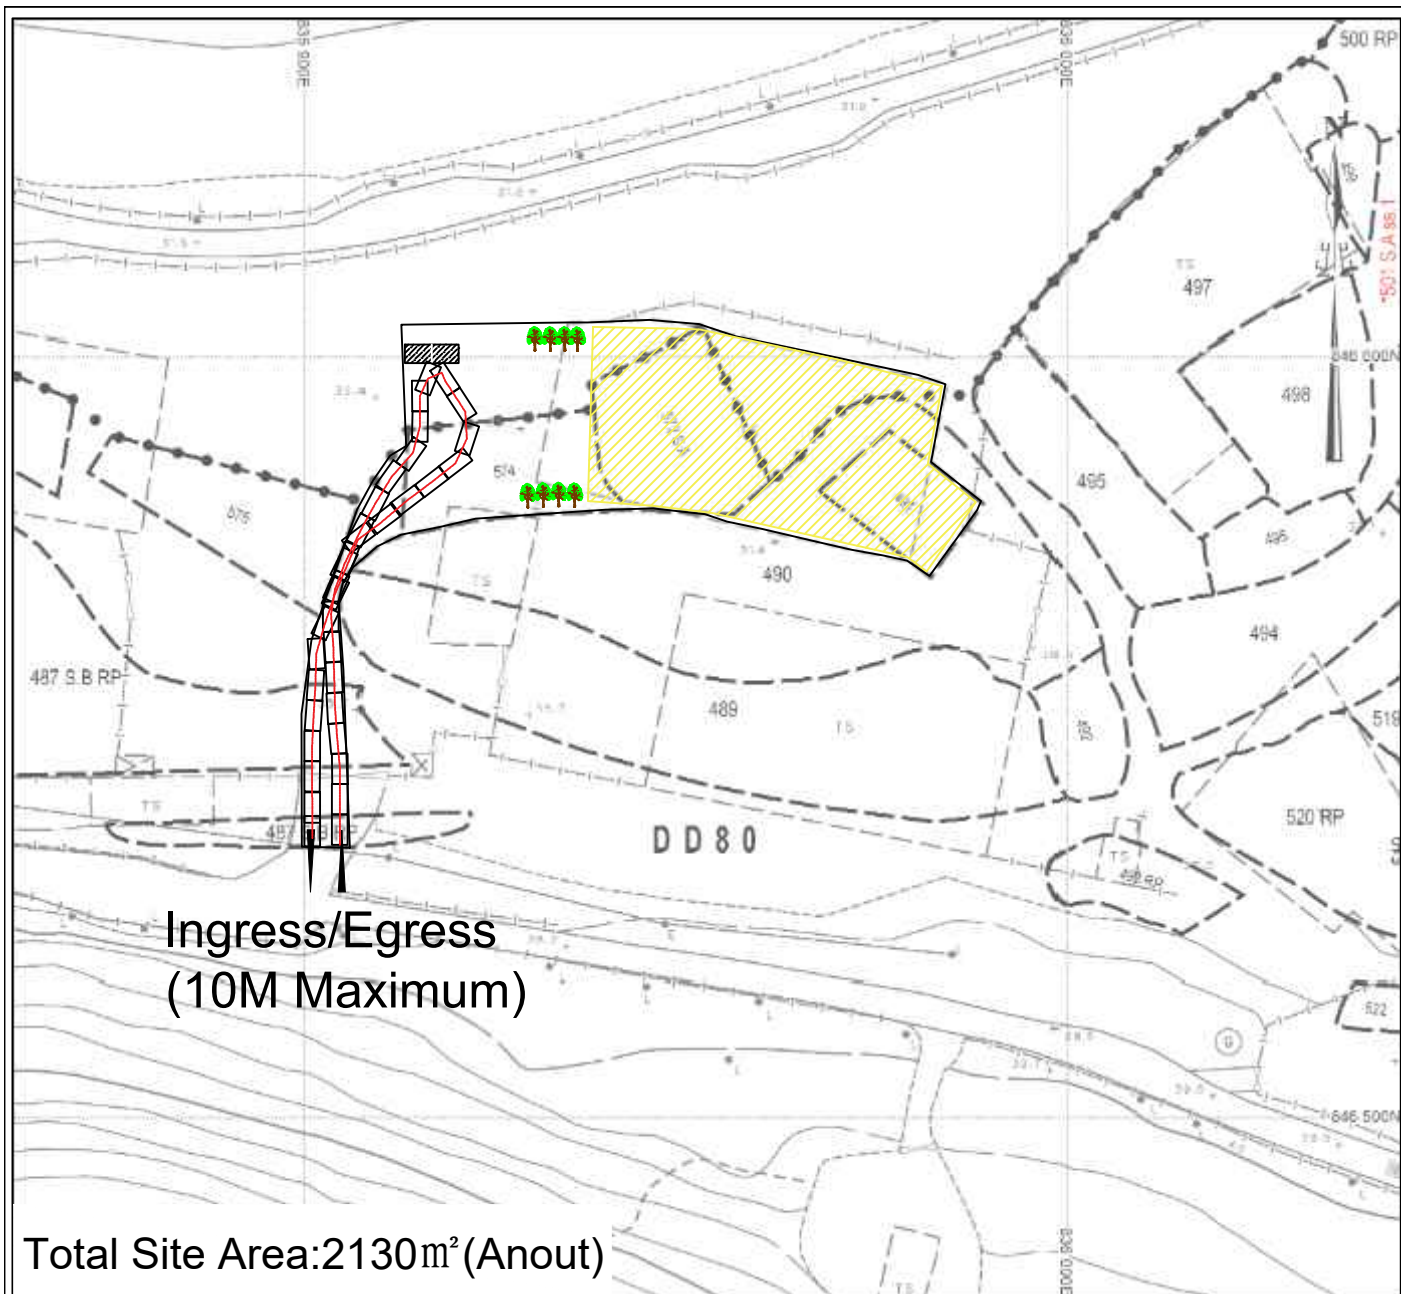

APPROVED TA KWU LING NORTH OUTLINE ZONING PLAN NO. S/NE-TKLN/2

August 2025

Swept Path Plan

Proposed Temporary Warehouse for Storing Car Parts for a Period of 3 Years at Lots 487 S.B RP(Part), 490(Part), 491, 572S.A and 574 in D.D. 80 and adjoining Government Land, Lin Ma Hang, Ta Kwu Ling, NT

YING SHING
(HOPEWELL)
ENGINEERING
CO.LTD.

Not to Scale

Annex 3