


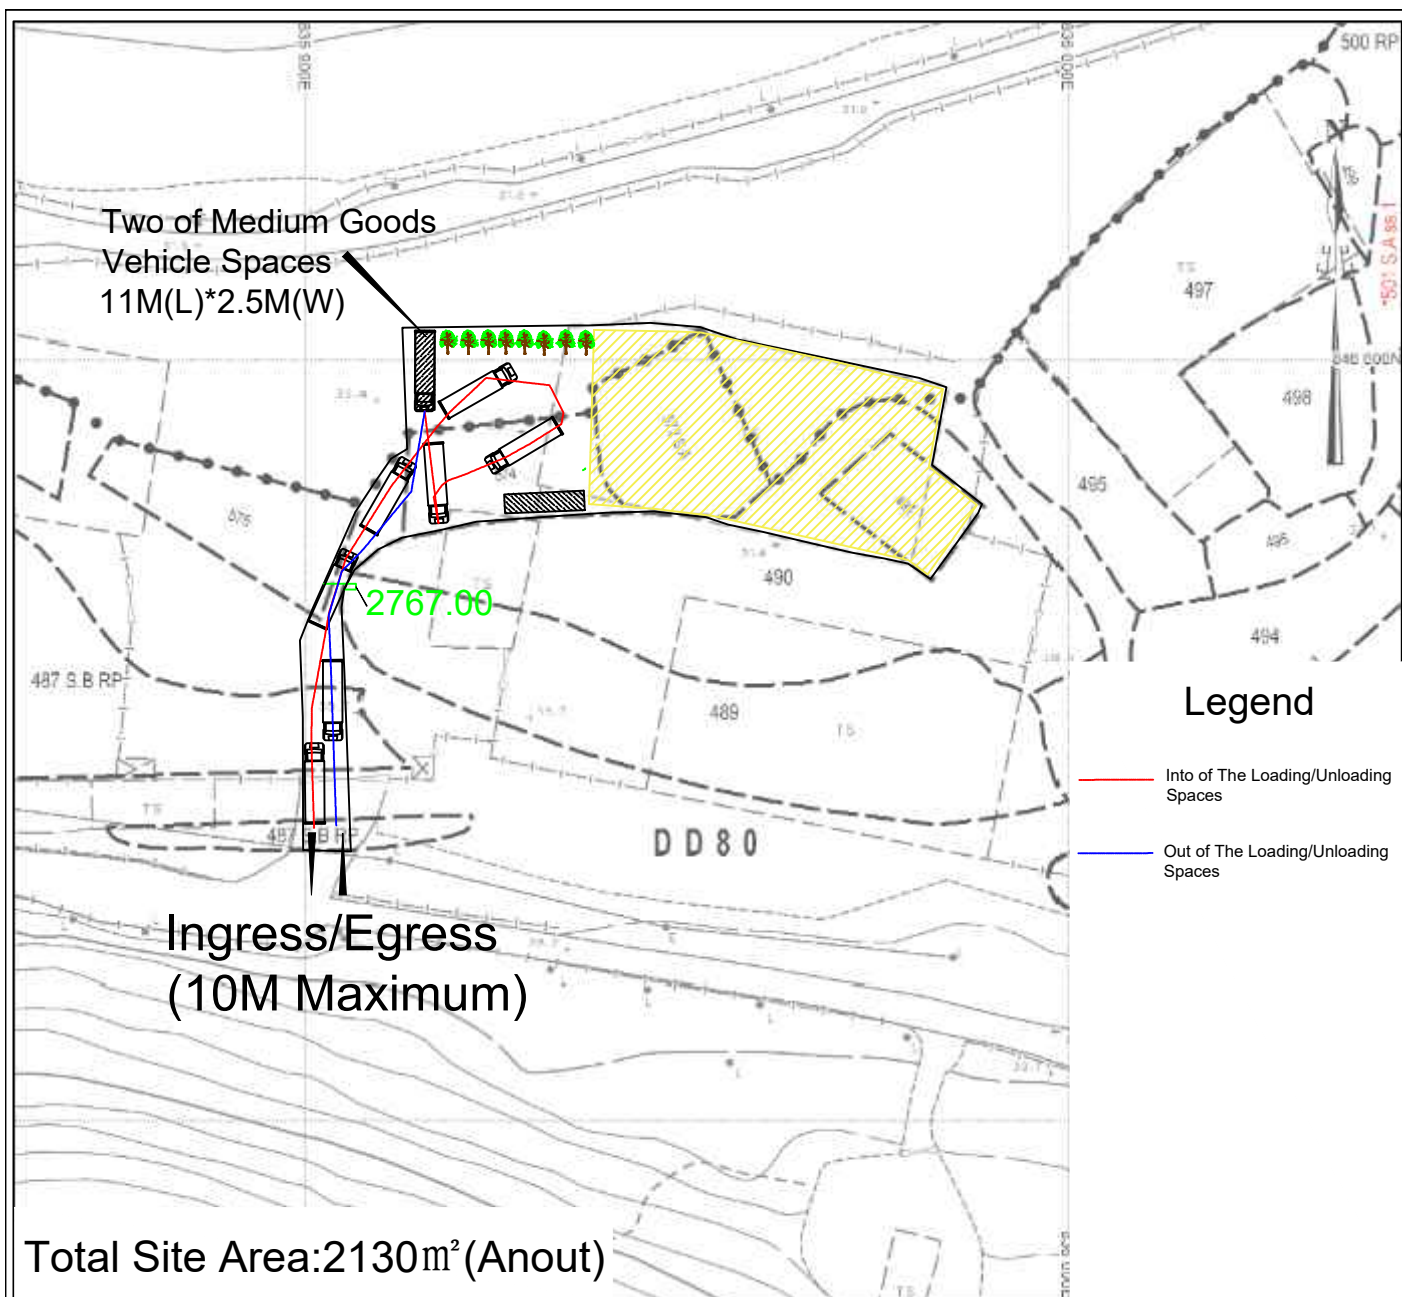

APPROVED TA KWU LING NORTH OUTLINE ZONING PLAN NO. S/NE-TKLN/2

November  
2025


## Swept Path Plan

Proposed Temporary Warehouse for Storing Car Parts for a Period of 3 Years at Lots 487 S.B RP(Part), 490(Part), 491, 572S.A and 574 in D.D. 80 and adjoining Government Land, Lin Ma Hang, Ta Kwu Ling, NT

YING SHING  
(HOPEWELL)  
ENGINEERING  
CO.LTD.

1:1000

Annex 3

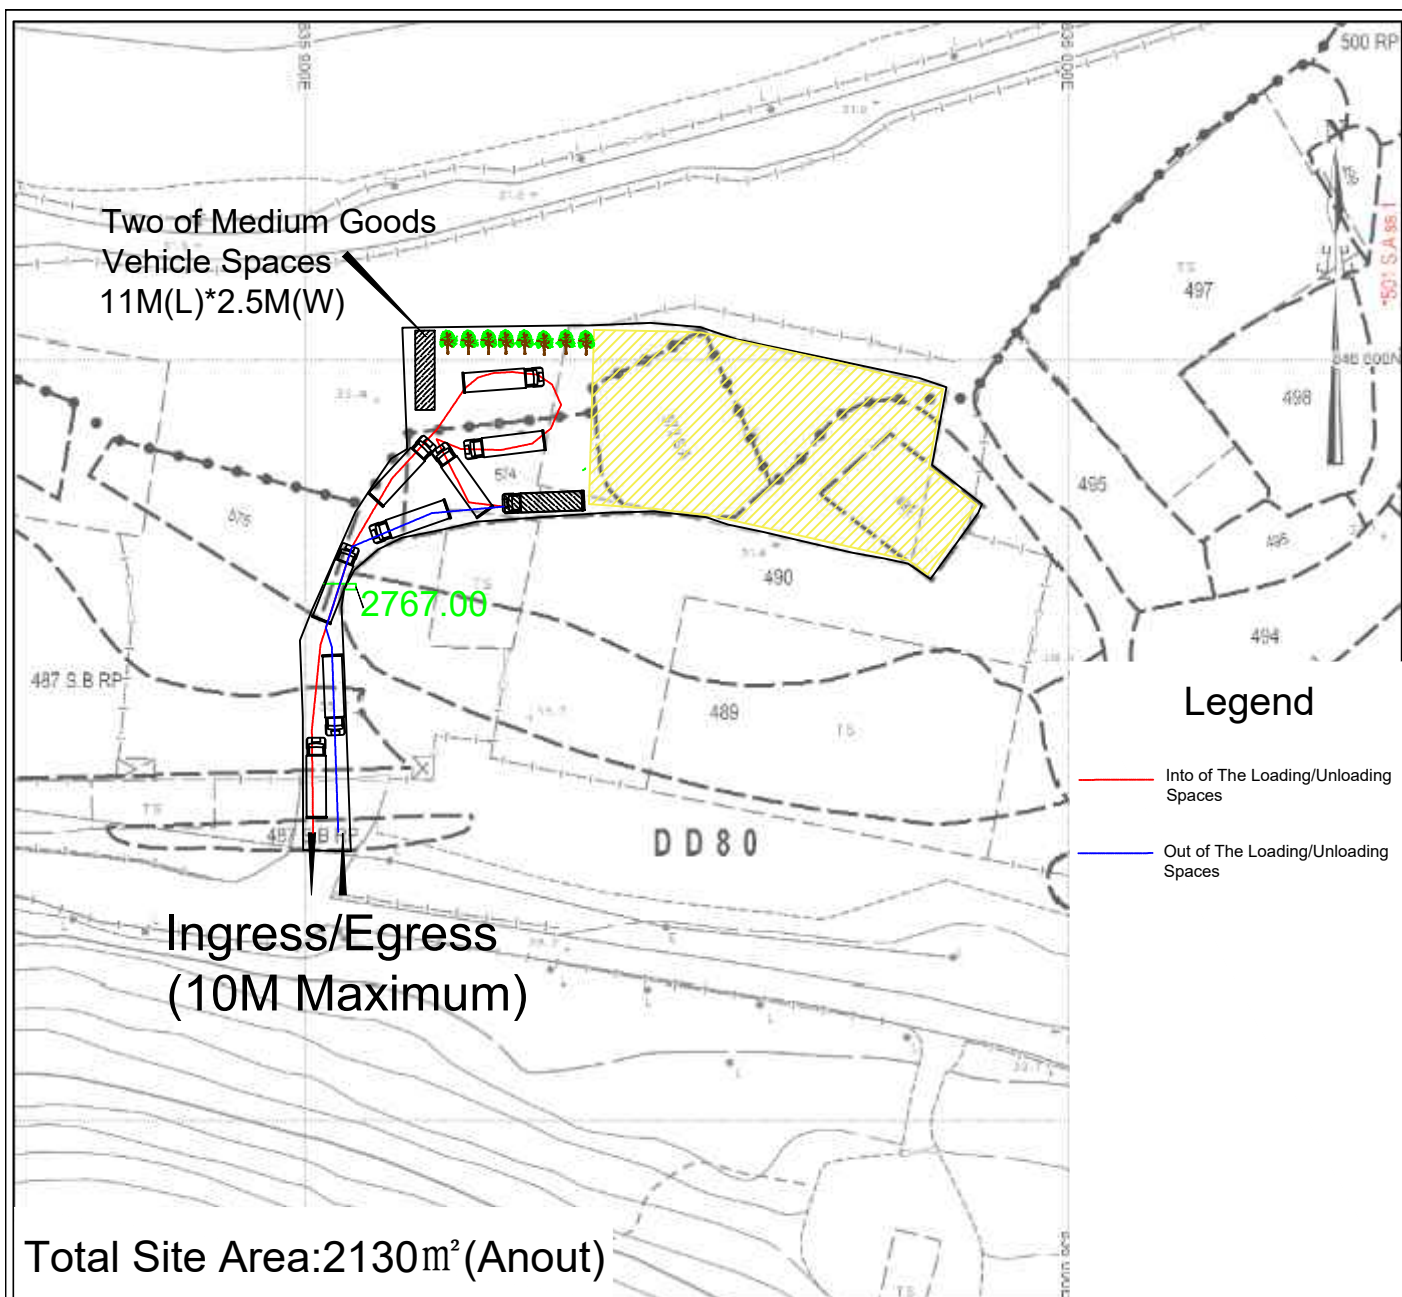

APPROVED TA KWU LING NORTH OUTLINE ZONING PLAN NO. S/NE-TKLN/2

November  
2025

## Swept Path Plan

Proposed Temporary Warehouse for Storing Car Parts for a Period of 3 Years at Lots 487 S.B RP(Part), 490(Part), 491, 572S.A and 574 in D.D. 80 and adjoining Government Land, Lin Ma Hang, Ta Kwu Ling, NT

YING SHING  
(HOPEWELL)  
ENGINEERING  
CO.LTD.

1:1000

Annex 4