

LEGEND :

-  Car Parking Space
@5.0m(L) X 2.5m(W) X Min. 2.4m(H)
-  Accessible Car Parking Space
@5.0m(L) X 3.5m(W) X Min. 2.4m(H)
-  Light Goods Vehicle
Loading / Unloading Bay
@7.0m(L) X 3.5m(W) X Min. 3.6m(H)

Project Title		S16 APPLICATION FOR PROPOSED TEMPORARY PUBLIC VEHICLE PARK (EXCLUDING CONTAINER VEHICLE) AND SHOP AND SERVICES FOR A PERIOD OF 5 YEARS AT LOTS 35 RP, 36, 42 RP, 43, 44, 45 RP, 59 RP AND 64 S.B RP IN D.D. 80 AND ADJOINING GOVERNMENT LAND, TA KWU LING NORTH (TPB REF: A/NE-TKLN/112) J7437					Figure No.		3.1		Revision		B		CKM Asia Limited			
Figure Title		PROPOSED LAYOUT PLAN					Designed by		Drawn by		Checked by		Traffic and Transportation Planning Consultants					
							L K W		S C Y		K C							
							Scale in A3		Date									
							1 : 500		11 DEC 2025									

T:\JOB\J7400-J7449\J7437\2025 12\Fig 3.1 SP RevB.dwg

DO NOT SCALE DRAWINGS AND DIMENSIONS. ALL DIMENSIONS SHOULD BE VERIFIED ON SITE BY THE CONTRACTORS BEFORE PROCEEDING AND ANY DISCREPANCIES SHOULD BE REPORTED TO PROJECT MANAGER & ARCHITECT IMMEDIATELY.

1. Proposed Ingress/Edgress Subject to DLO, TD & HYD Acceptance
2. Carparking No.s is subject to
 - (a) Requirements imposed by HKPSG
 - (b) TPB approval
3. TIA may be required

DESIGNER


PROJECT

PROPOSED TEMPORARY PUBLIC VEHICLE PARK (EXCLUDING CONTAINER VEHICLE) AND SHOP AND SERVICES FOR A PERIOD OF FIVE YEARS IN "RECREATION" ZONE IN LOTS 35 RP, 36, 42RP, 43, 44, 45RP, 59RP AND 64S.B RP D.D. 80 AND ADJOINING GOVERNMENT LAND, TA KWU LING, NEW TERRITORIES

DRAWN BY




1:400@A3

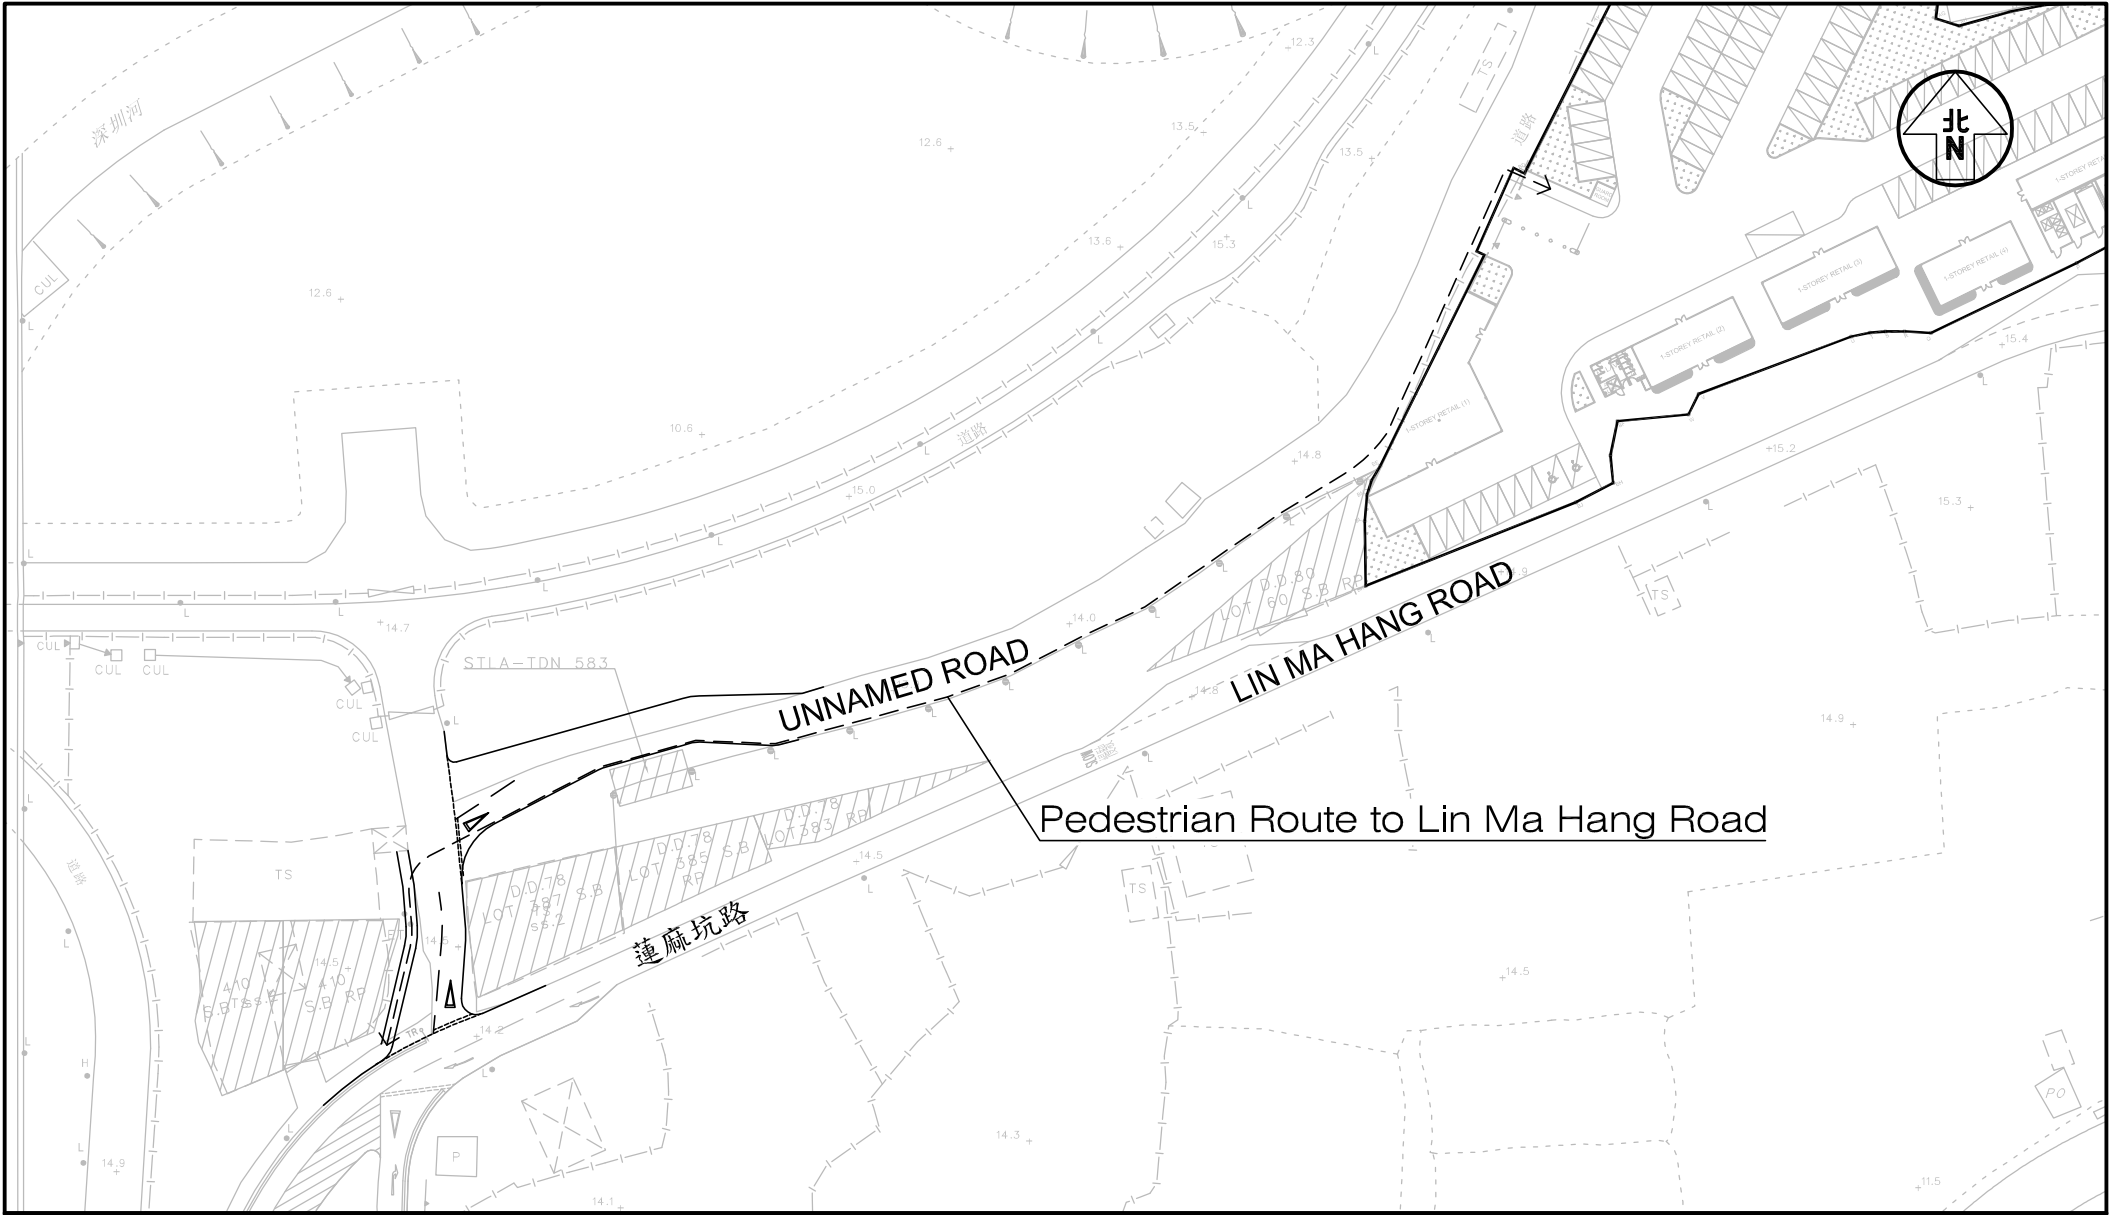

Project Title				S16 APPLICATION FOR PROPOSED TEMPORARY PUBLIC VEHICLE PARK (EXCLUDING CONTAINER VEHICLE) AND SHOP AND SERVICES FOR A PERIOD OF 5 YEARS AT LOTS 35 RP, 36, 42 RP, 43, 44, 45 RP, 59 RP AND 64 S.B RP IN D.D. 80 AND ADJOINING GOVERNMENT LAND, TA KWU LING NORTH (TPB REF: A/NE-TKLN/112)				Figure No.		Revision		CKM Asia Limited Traffic and Transportation Planning Consultants <div></div>			
Figure Title				PEDESTRIAN ROUTE BETWEEN LIN MA HANG ROAD AND PROPOSED TEMPORARY PUBLIC VEHICLE PARK				J7437		X1				B	
								Designed by		Drawn by				Checked by	
								L K W		S C Y		K C			
								Scale in A4		Date					
								1 : 1,000		11 DEC 2025					

T:\JOB\J7400-J7449\J7437\2025 12\Fig X1 RevB.dwg

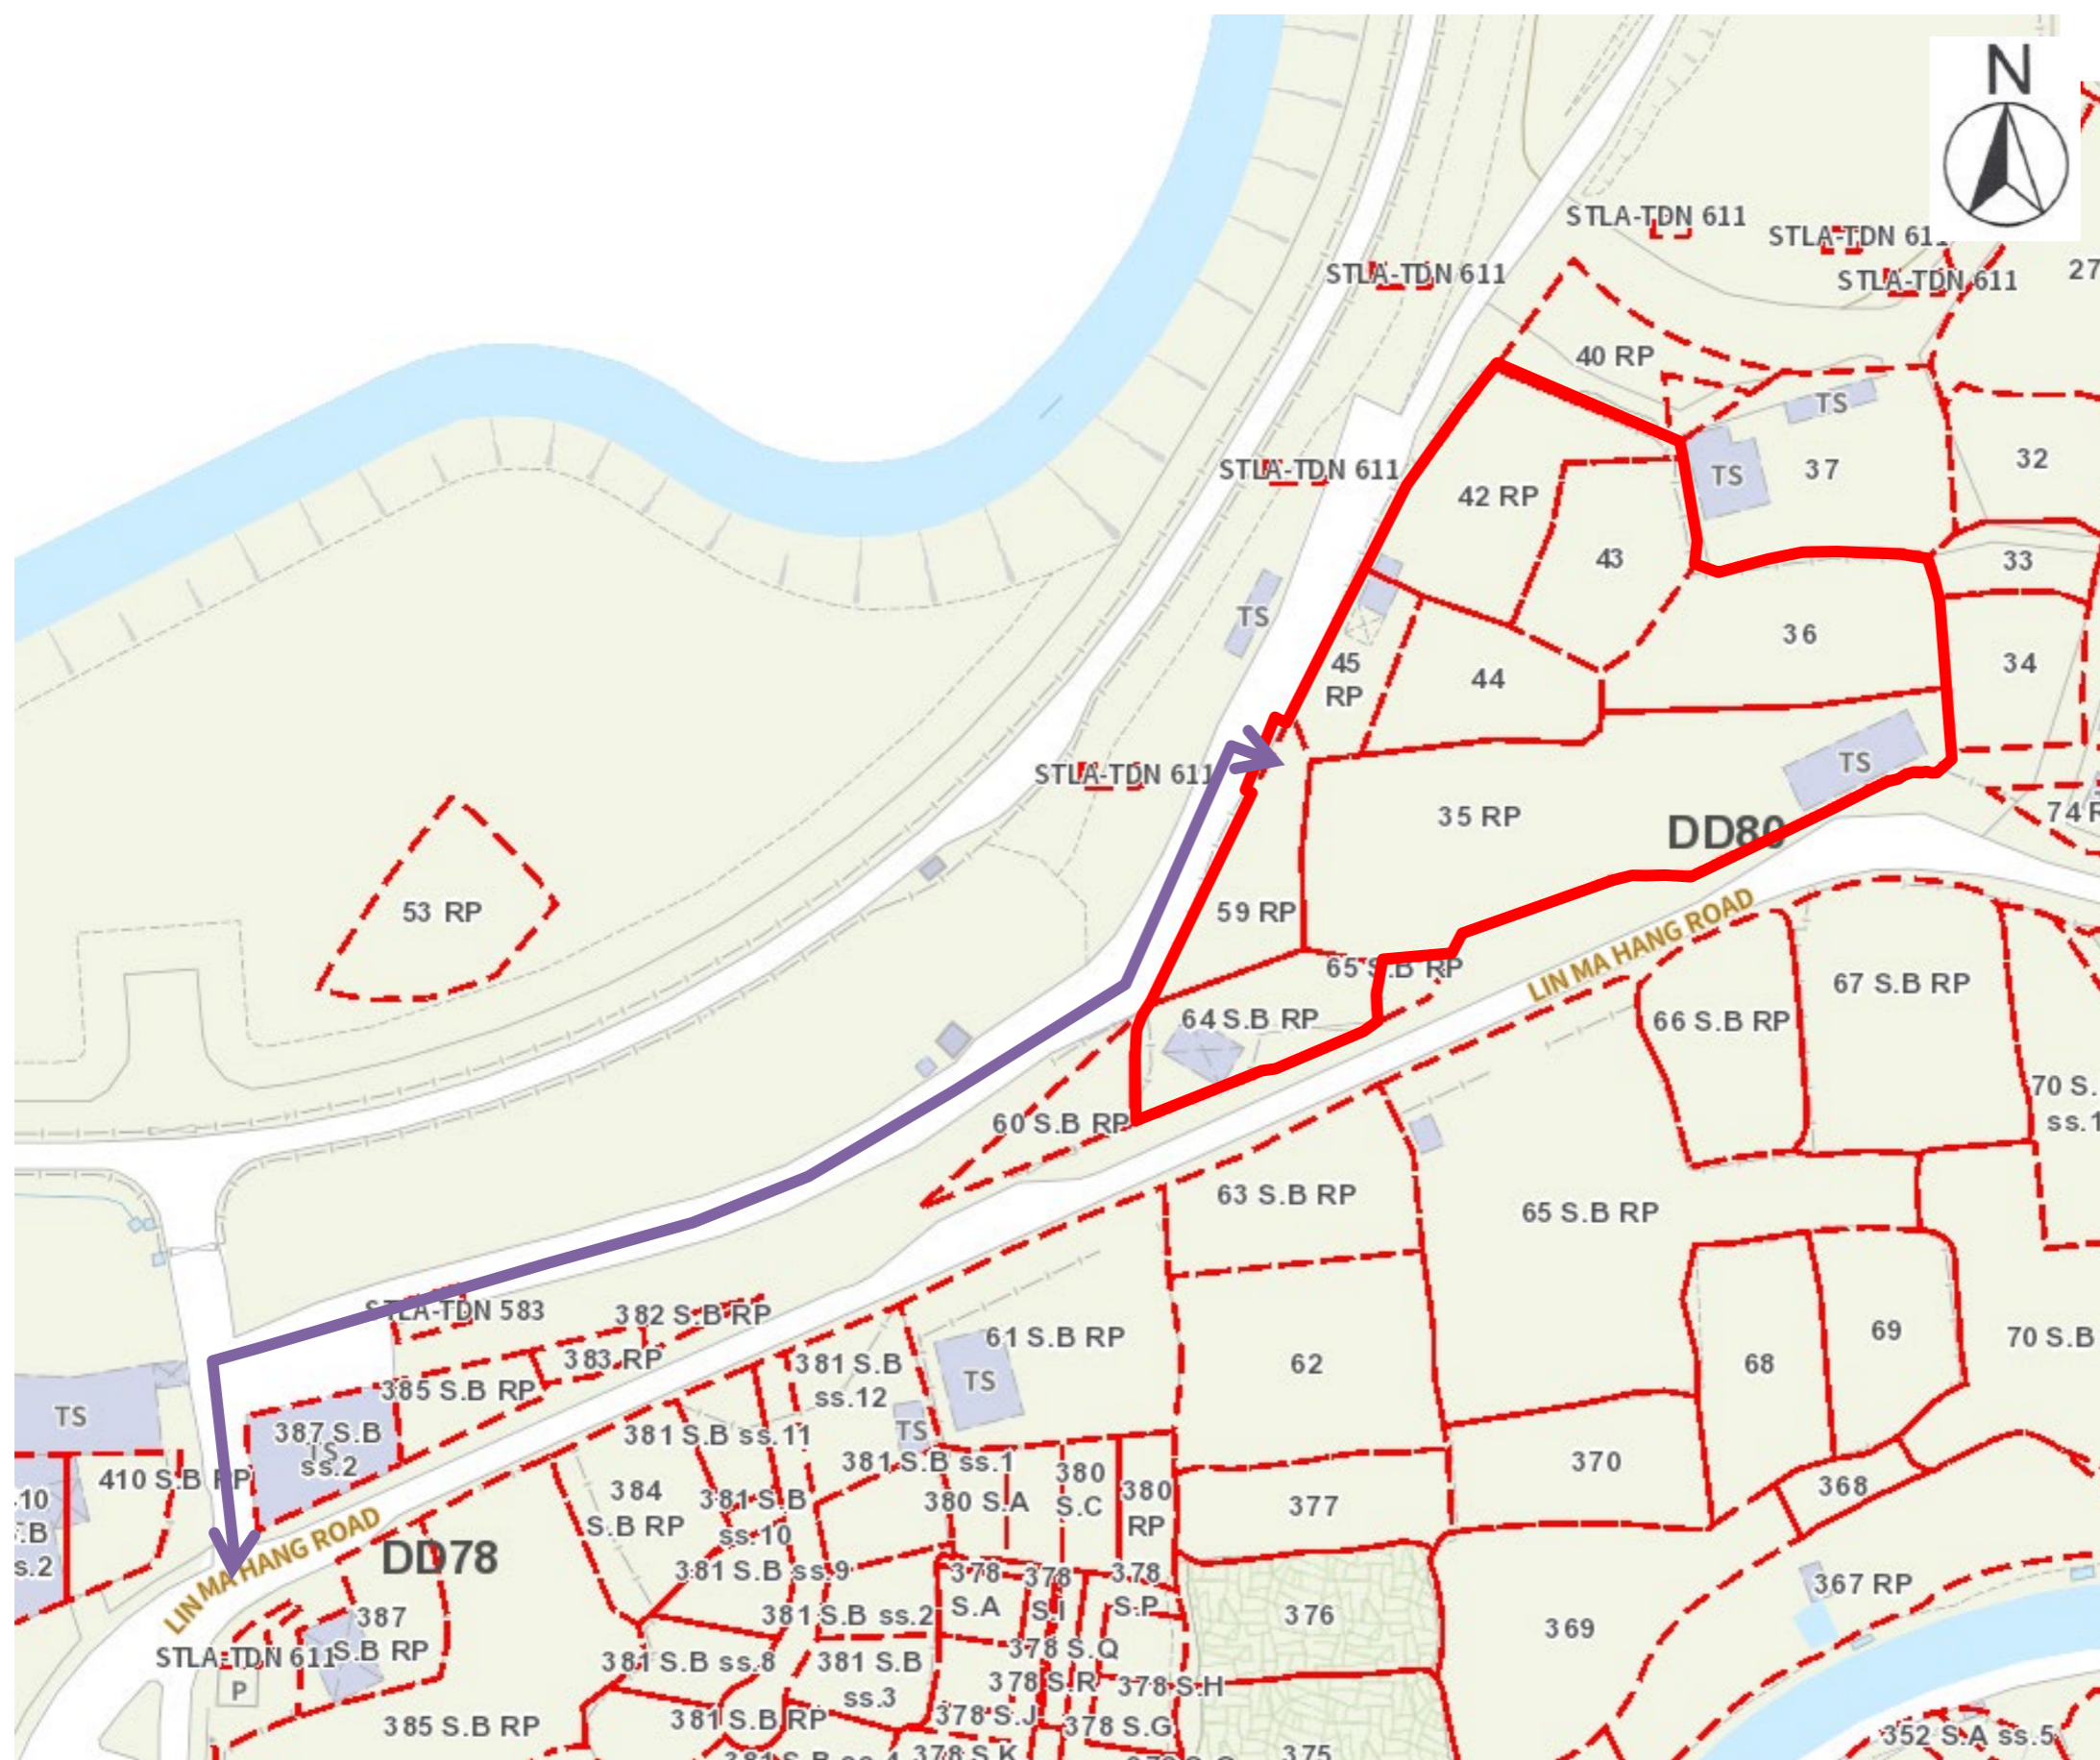

Legend

Application Site

↔ Route to Lin Ma Hang Road

Location

Lot Nos. 35 RP, 36, 42 RP, 43, 44, 45 RP, 59 RP and 64 S.B RP and Adjoining Government Land in D.D. 80, Ta Kwu Ling, New Territories

Drawing Title

Access Route to Lin Ma Hang Road

Drawing No

Appendix 5

Scale

N.T.S

Date

December 2025

Prepared by

