

Timothy Wai Pui WU/PLAND


寄件者: TsangShun Qi <[REDACTED]>
寄件日期: 2026年04月22日星期三 11:16
收件者: Timothy Wai Pui WU/PLAND
主旨: 補充說明有關TKLN/125 的資料
附件: A_NE_TKLN_125_Layout Plan -1.pdf
類別: Internet Email

你好，現附上修改過的圖則作澄清。有關其他資料說明如下：

1. 現時申請地點內的雜亂物品例如電綫卷輪盤，會在得到規劃許可後按照擬議的場地規劃而擺放在露天存放區，電纜就會存放在貨倉內。
2. 需要存放在露天存放區的物品例如建築材料和電綫卷輪盤，會在貨車上落貨位由叉車裝載然後經過貨倉內部的通道運送到露天存放區。申請人會確保通道足夠空間通行。
3. 擬議的露天存放區內現時有兩個構築物，申請人會在得到規劃許可後拆除。

謝謝。

曾先生
[REDACTED]

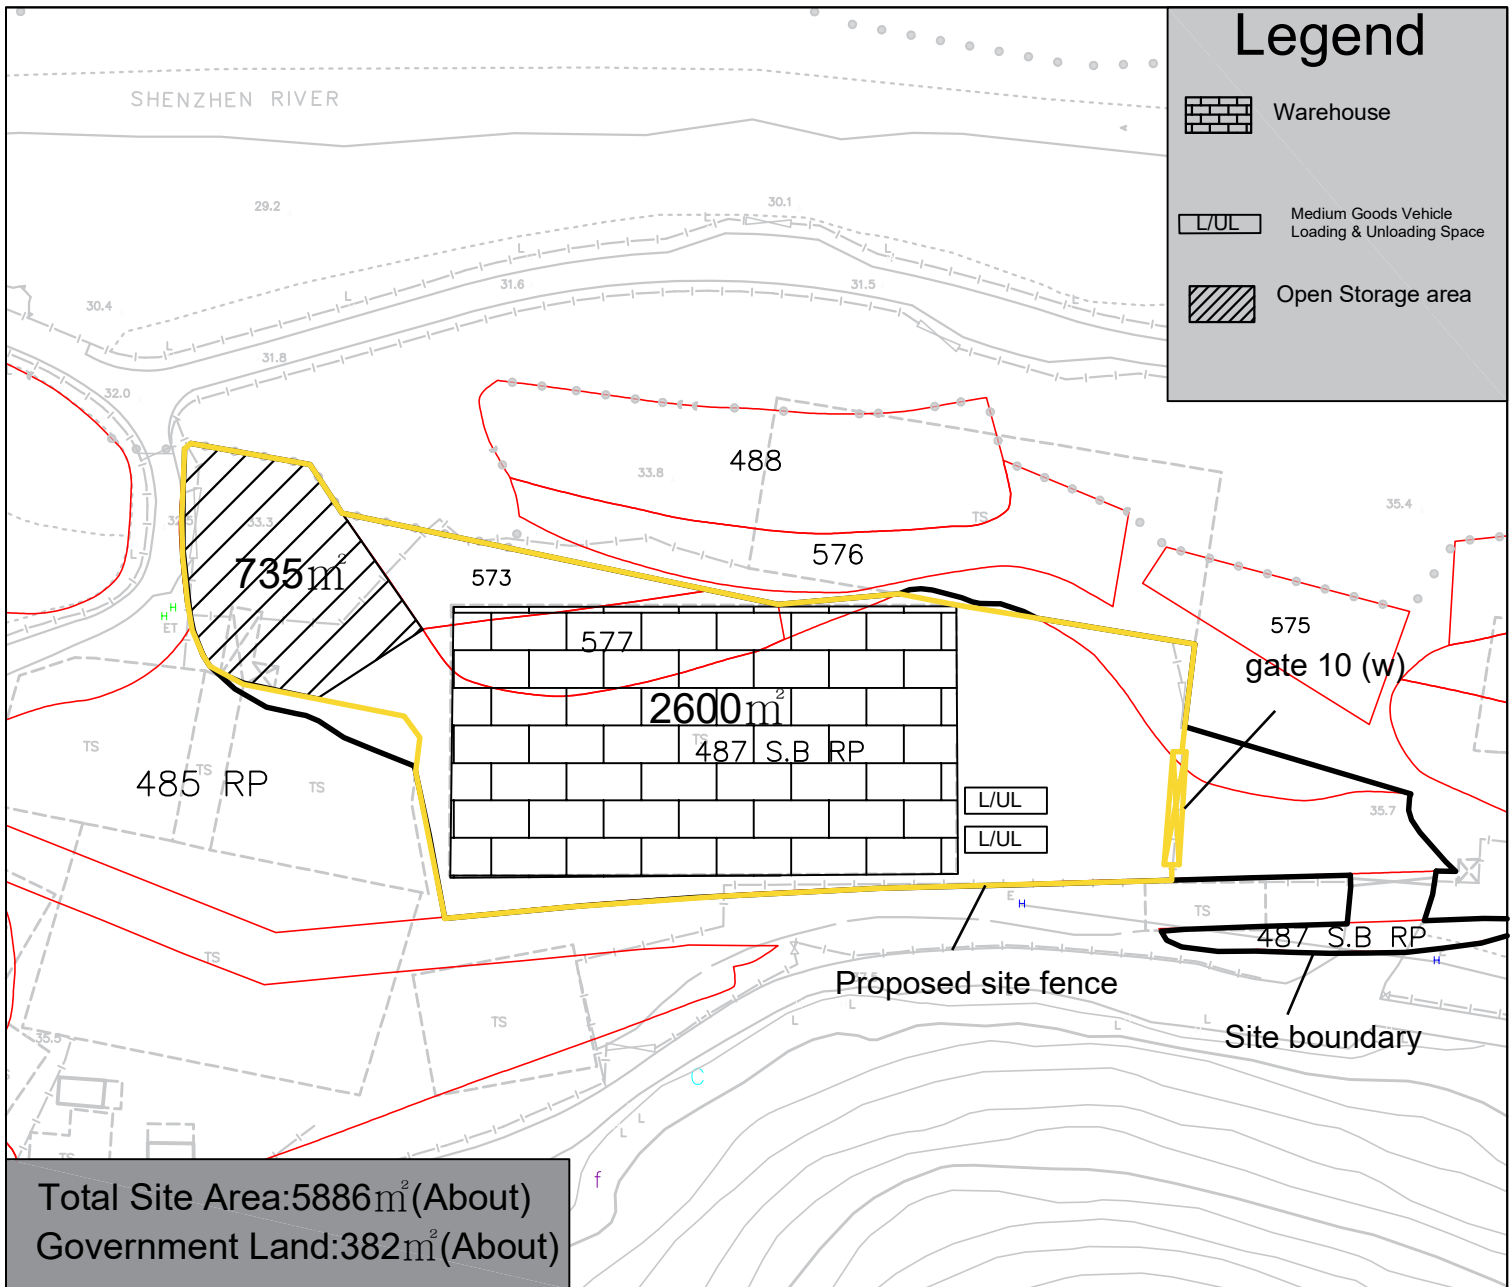

February
2026


Layout Plan For Fence

YING SHING
(HOPEWELL)
ENGINEERING
CO.LTD.

Lots 487 S.B RP, 573, 577 in D.D.
80, and adjoining Government Land .Ta
Kwu Ling, N.T.

1:1000

Annex 1

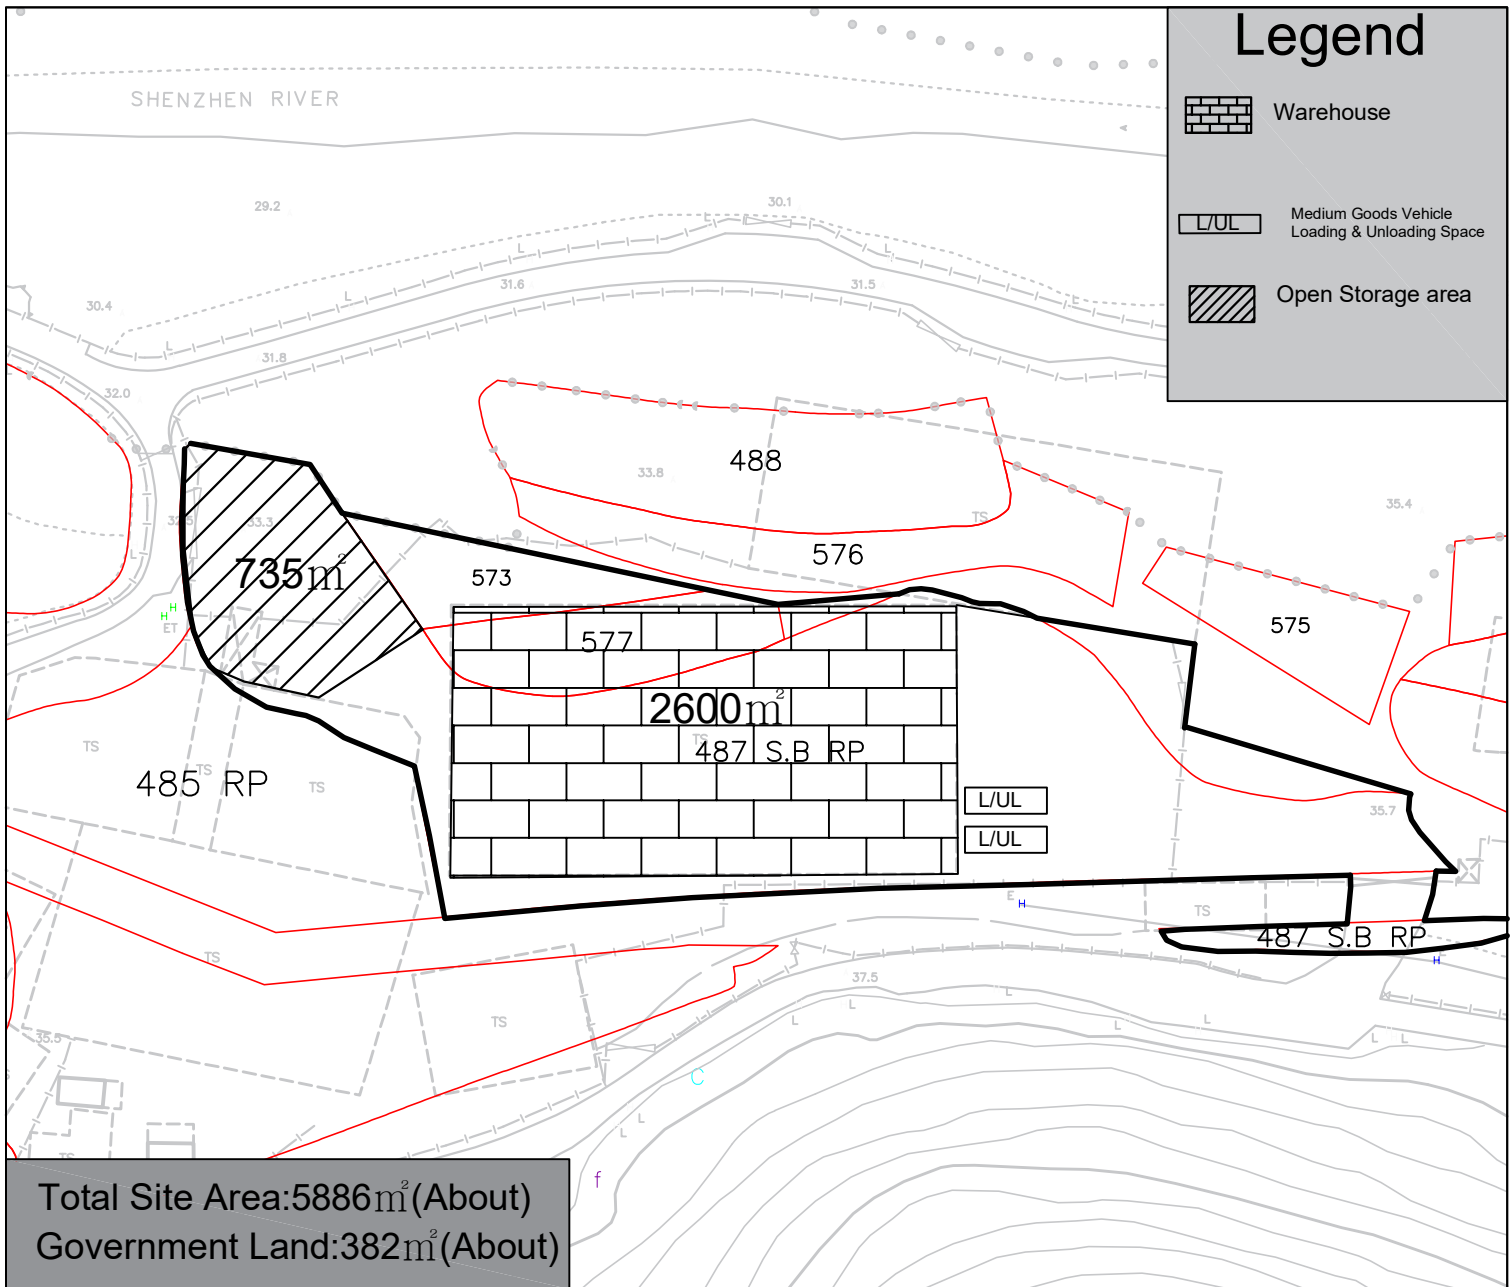

Layout Plan

February
2026

YING SHING
(HOPEWELL)
ENGINEERING
CO.LTD.

Lots 487 S.B RP, 573, 577 in D.D.
80, and adjoining Government Land .Ta
Kwu Ling, N.T.

1:1000

Annex 1

Urgent Return receipt Expand Group Restricted Prevent Copy Confidential

Timothy Wai Pui WU/PLAND

寄件者: TsangShun Qi <[REDACTED]>
寄件日期: 2026年04月22日星期三 12:33
收件者: Timothy Wai Pui WU/PLAND
主旨: TKLN/125 - tree plan
附件: A_NE_TKLN_125_treePlan.pdf

類別: Internet Email


Dear Sir,

Please find attached tree plan with photo. To clarify that the locations of three of the five trees shown in the last submitted tree plan are incorrect. These three trees are actually growing outside the site boundary.

This email supersedes the one sent on 21/04/2026

Thanks

Carter Tsang
[REDACTED]

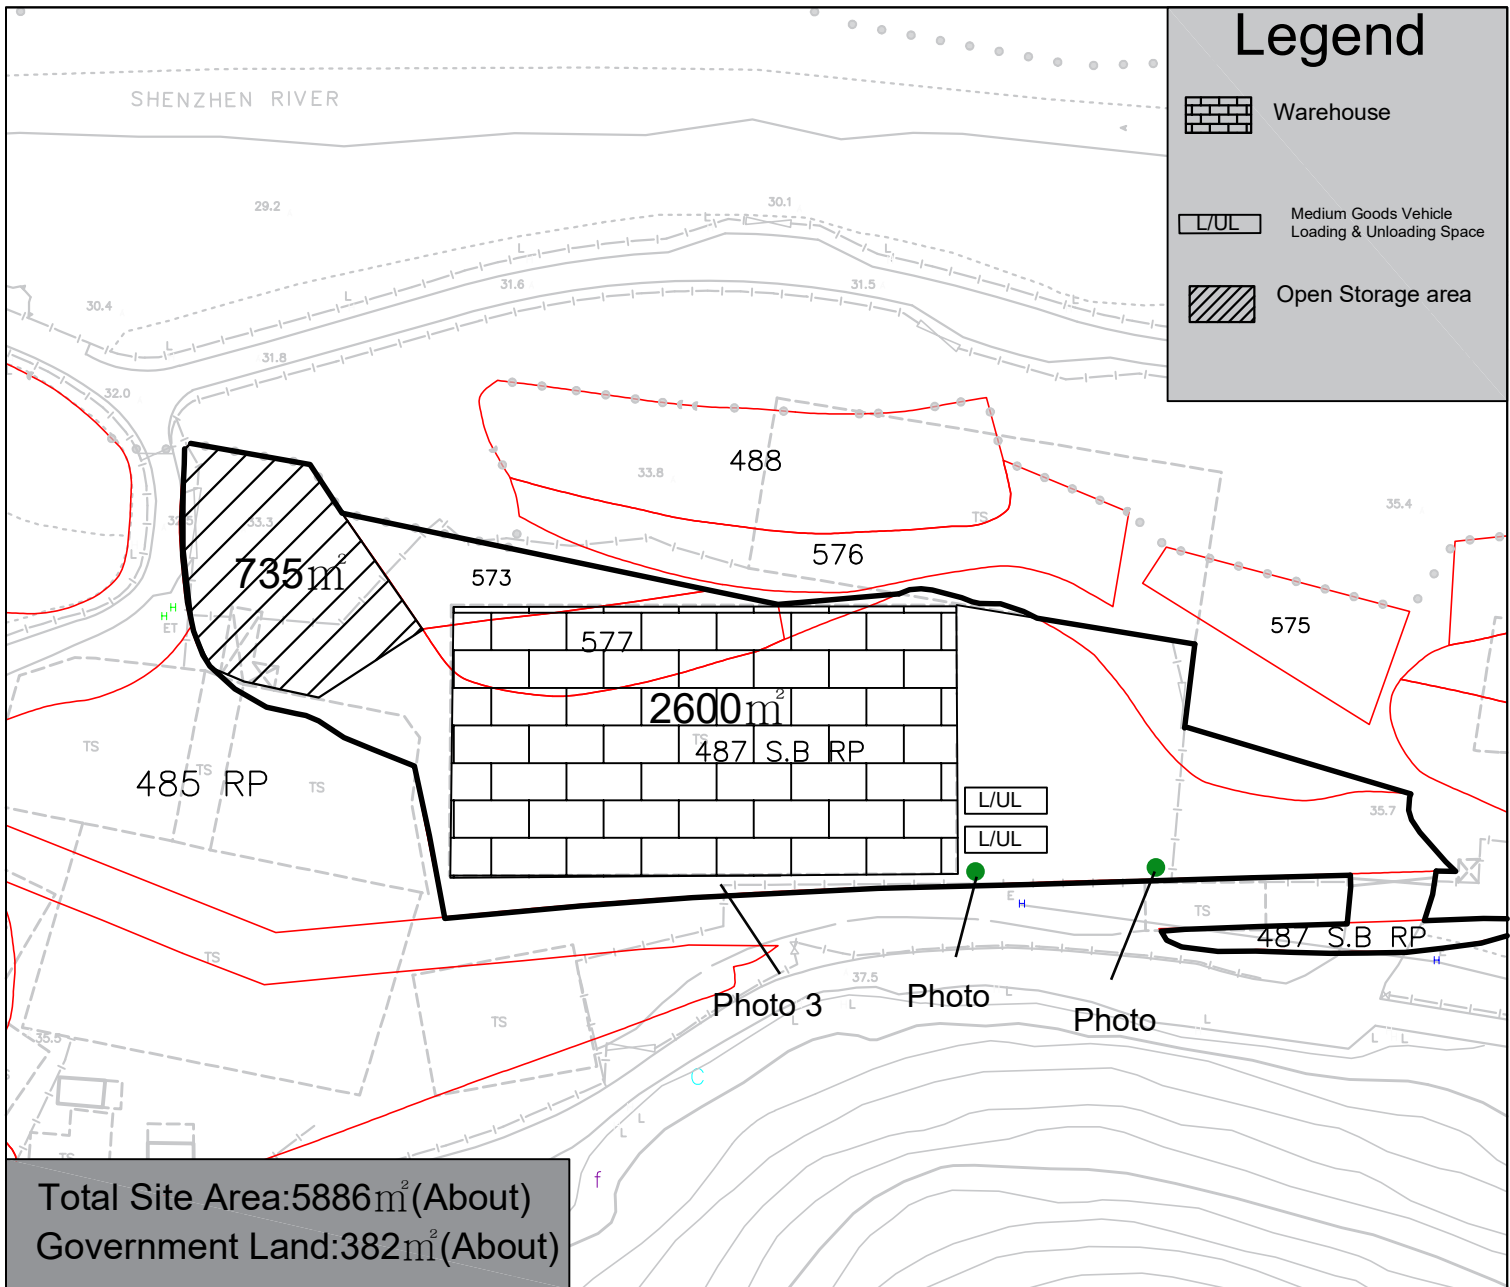

Tree Plan

February
2026

YING SHING
(HOPEWELL)
ENGINEERING
CO.LTD.

Lots 487 S.B RP, 573, 577 in D.D.
80, and adjoining Government Land .Ta
Kwu Ling, N.T.

1:1000

Annex 1



Photo 1



Photo 2



Photo 3