

☐Urgent ☐Return receipt ☐Expand Group ☐Restricted ☐Prevent Copy ☐Confidential

Timothy Wai Pui WU/PLAND

寄件者: TsangShun Qi <[REDACTED]>
寄件日期: 2026年07月21日星期二 12:49
收件者: Timothy Wai Pui WU/PLAND
主旨: TKLN/129 response to comments
附件: fencing plan.pdf; A_NE_TKLN_129_Response to PD comments.pdf
類別: Internet Email

Dear Sir,


Please find attached Response to Comment and updated Fence plan. This email supersedes the one sent on 17/7/2026.

Thanks

Carter Tsang

TKLN/134 . Response to PD comments

Comment 1 & 2
1. It is noted that the site boundary has changed. Please provide a revised fencing plan and advise the height of the fencing. 2. Open storage use is observed during our recent site inspection. Please clarify on the said use.
Response
Regarding the comments from PlanD, we note and response that the Applicant confirms no open storage use will be involved in this planning application. The Applicant will strictly adhere to the proposed planning scheme at all times. As the site is located close to the nearby Village House, the Applicant will not store any goods in open areas in order to minimise noise and dust nuisance. In addition, the entire site will be fully fenced off to further reduce noise generated during daily operations.

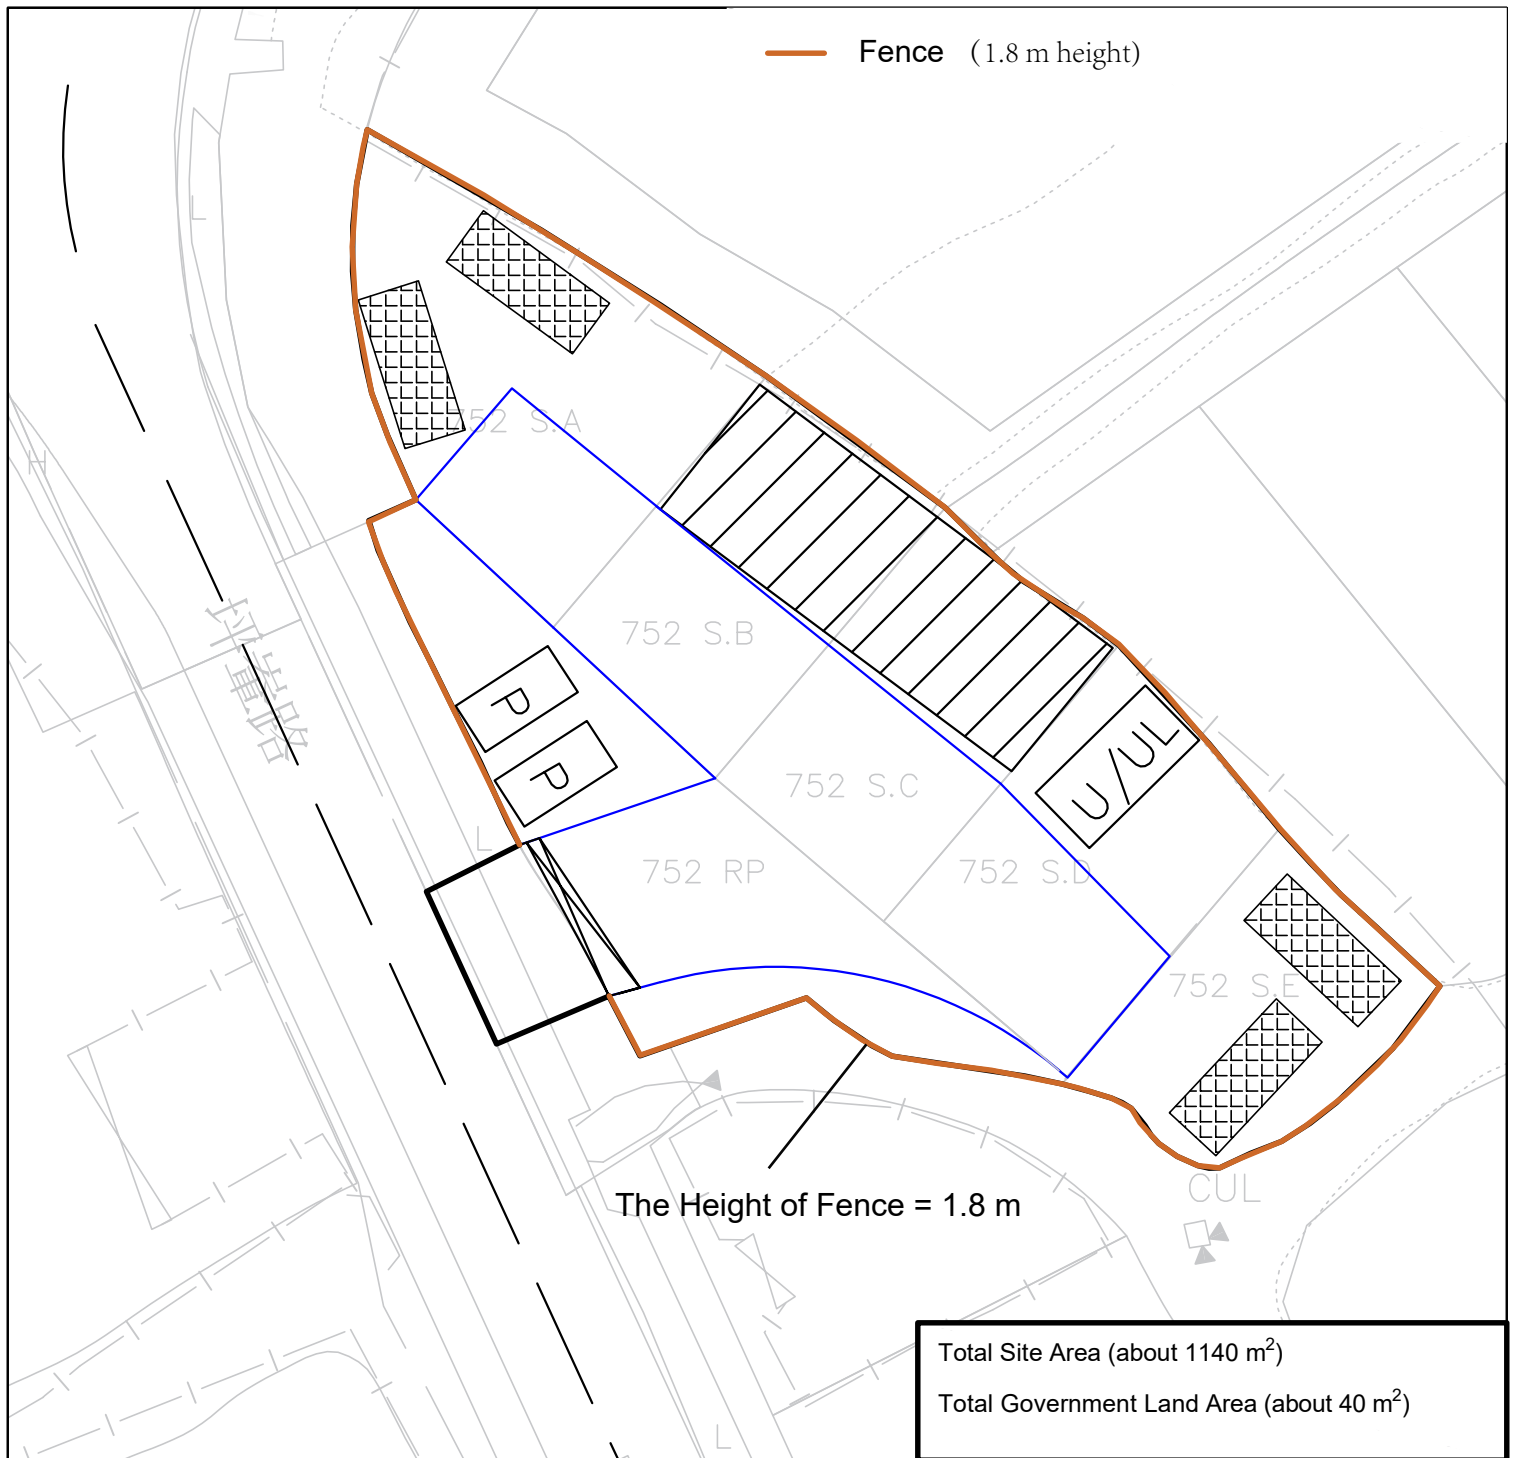

Layout Plan for Fence

Lots. 752 S.A, 752 S.B, 752 S.C,
752 S.D, 752 S.E, 752 RP In D.D.
82 and adjoining Government Land

YING SHING
(HOPEWELL)
ENGINEERING
CO.LTD.

1:1000

Annex 1