

**Temporary Shop & Services (Convenience Store) for a Period of 3 Years
at
Lot 77 in D.D. 82, Lin Ma Hang Road, North, N.T.**

Annex 1 Estimated Traffic Generation

- 1.1 The ingress/egress of the application site is abutting a local vehicular track leading to Lin Ma Hang Road. **(Figure 1)**
- 1.2 Only 5.5 tonnes light goods vehicle is required to deliver grocery to and from the application site.
- 1.3 The average and peak trip rates generated from and attracted to the site are shown below. In view of that the application site is situated at the entrance of Kaw Liu Village, most of the patronage will visit the application site on foot instead of vehicle.


| Type of vehicle | <u>Average Traffic Generation Rate</u> (pcu/hr) | <u>Average Traffic Attraction Rate</u> (pcu/hr) | Traffic Generation Rate at <u>Peak Hours</u> (pcu/hr) | Traffic Attraction Rate at <u>Peak Hours</u> (pcu/hr) |
|---------------------|--|--|---|---|
| Light goods vehicle | 0.13 | 0.13 | 0 | 0 |
| Private car | 0.33 | 0.33 | 1 | 1 |
| Total | 0.46 | 0.46 | 1 | 1 |

Note 1: The opening hour of the proposed development is restricted to 9:00 a.m. to 9:00 p.m. from Mondays to Sundays.


Note 2: The pcu of private car and light goods vehicle is taken as 1 and 1.5 respectively; and

Note 3: Morning peak is defined as 7:00a.m. to 9:00a.m. whereas afternoon peak is defined as 5:00p.m. to 7:00p.m.

- 1.4 In association with the proposed use, adequate space for manoeuvring and loading/unloading are available within the application site.

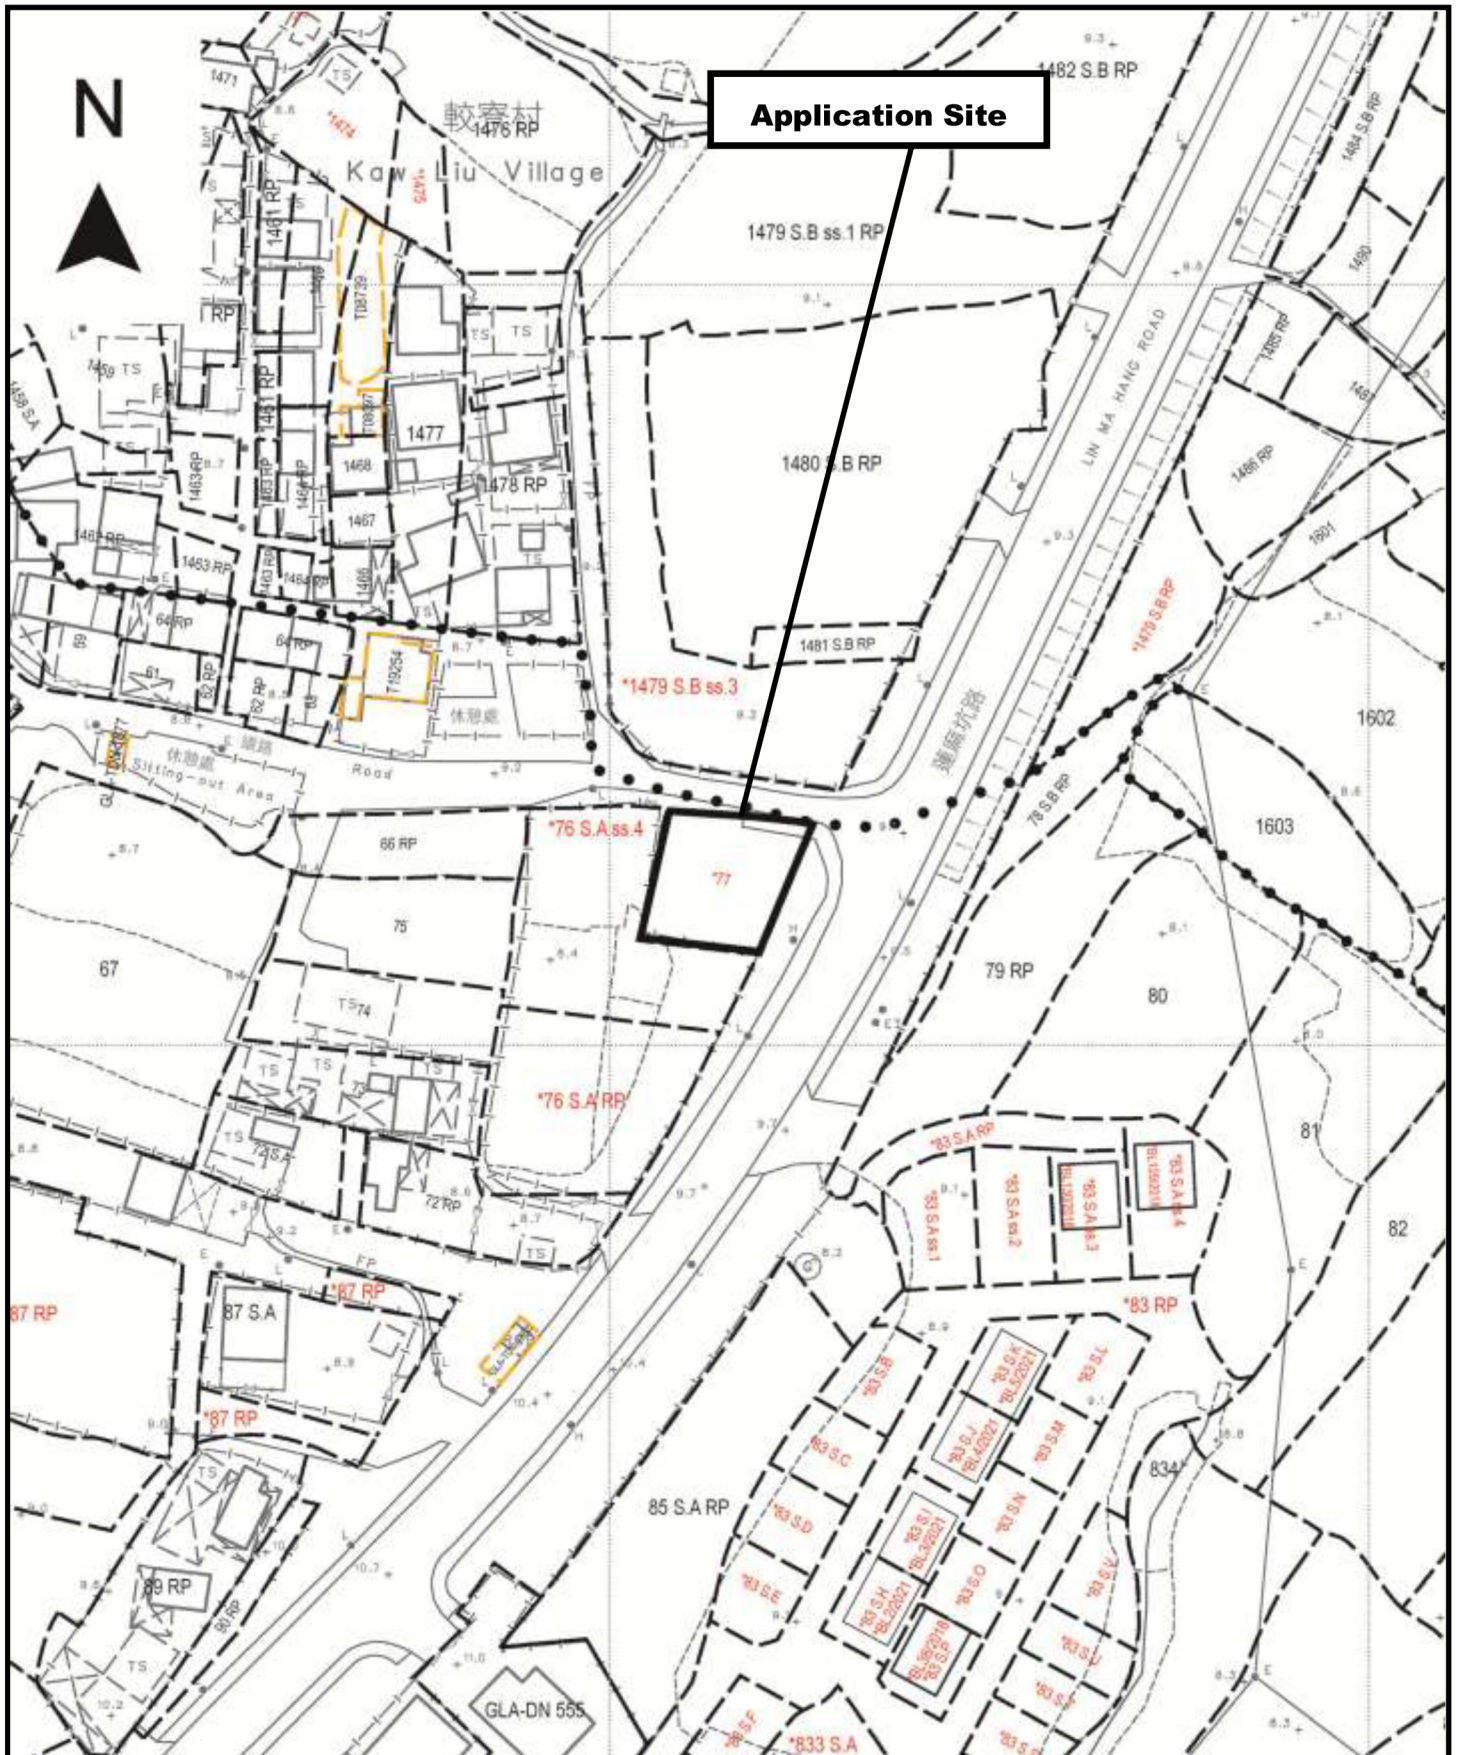

| | | |
|---|---|--|
| <p>Project 項目名稱: Renewal of Planning Approval for Temporary Shop and Services (Convenience Store) for a Period of 3 Years at Lot 77 in D.D. 82, Lin Ma Hang Road, North, N.T.</p> | <p>Drawing Title 圖目: Application Site</p> <p>Drawing No. 圖號: Figure 1</p> | <p>Remarks 備註:</p> <p>Scale 比例: 1:1000</p> |
|---|---|--|

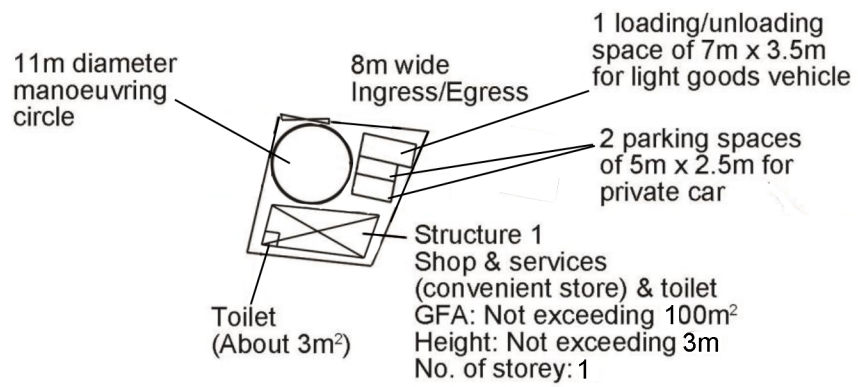

| | | |
|---|---|-------------|
| Project 項目名稱: Renewal of Planning Approval for Temporary Shop and Services (Convenience Store) for a Period of 3 Years at Lot 77 in D.D. 82, Lin Ma Hang Road, North, N.T. | Drawing Title 圖目: Proposed Layout Plan | Remarks 備註: |
| | Drawing No. 圖號: Figure 2 | |

