

☐Urgent ☐Return receipt ☐Expand Group ☐Restricted ☐Prevent Copy ☐Confidential

Timothy Wai Pui WU/PLAND

寄件者: king king <[REDACTED]>
寄件日期: 2025年06月03日星期二 11:52
收件者: Timothy Wai Pui WU/PLAND
主旨: Re: Planning Application No. A/NE-TKLN/99
附件: TYST409Es16Drawing07a.pdf; TYST409Es16Drawing04b.pdf;
TYST409Es16Drawing05.pdf

類別: Internet Email

Dear Timothy,

Please see attached drawings.

Best Regards,

Patrick Tsui

Mobile: [REDACTED]

On Tuesday, June 3, 2025 at 10:20:25 AM GMT+8, Timothy Wai Pui WU/PLAND <twpwu@pland.gov.hk> wrote:

Dear Patrick,

We spoke. It is noted that you have submitted some layout plans and STT plan together with the Application Form of the captioned planning application.

Please provide us Figure 4 (G/F layout plan), Figure 5 (1/F layout plan) and Figure 7 (STT) with higher resolution clearly showing the descriptions.

Thank you very much.

Regards,

Timothy WU


ATP/N6, PlanD

Tel: 2158-6031



Project 項目名稱: Proposed Temporary Battery Recycling Plant and Associated Filling of Land for a Period of 3 Years at Lot 215 RP (Part) in D.D.78, Ta Kwu Ling, N.T.	Drawing Title 圖目: Proposed Layout Plan for G/F of Structure 1	Remarks 備註:
	Drawing No. 圖號: Figure 4	Scale 比例: 1:1000

N

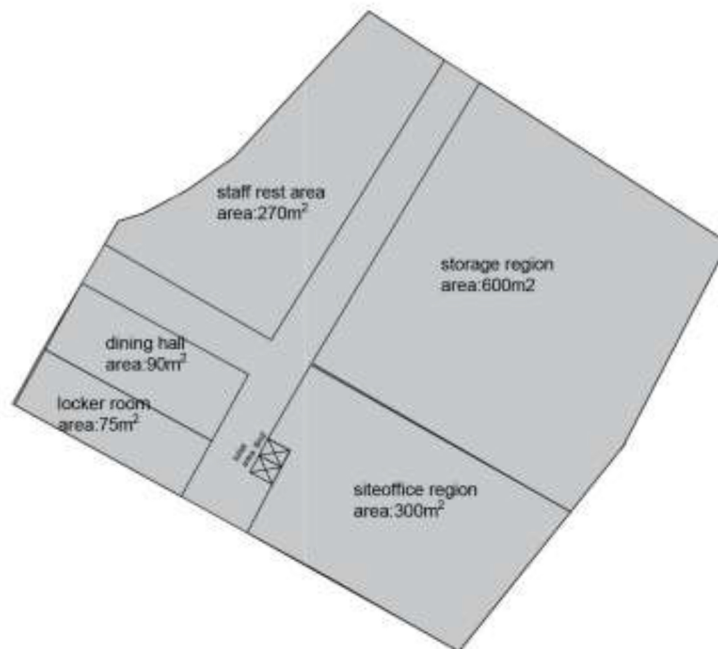

Project 項目名稱:

Proposed Temporary Battery Recycling Plant and Associated Filling of Land for a Period of 3 Years at Lot 215 RP (Part) in D.D.78, Ta Kwu Ling, N.T.

Drawing Title 圖目:

Proposed Layout Plan for 1/F of Structure 1


Drawing No. 圖號:

Figure 5

Remarks 備註:

Scale 比例:

1:1000

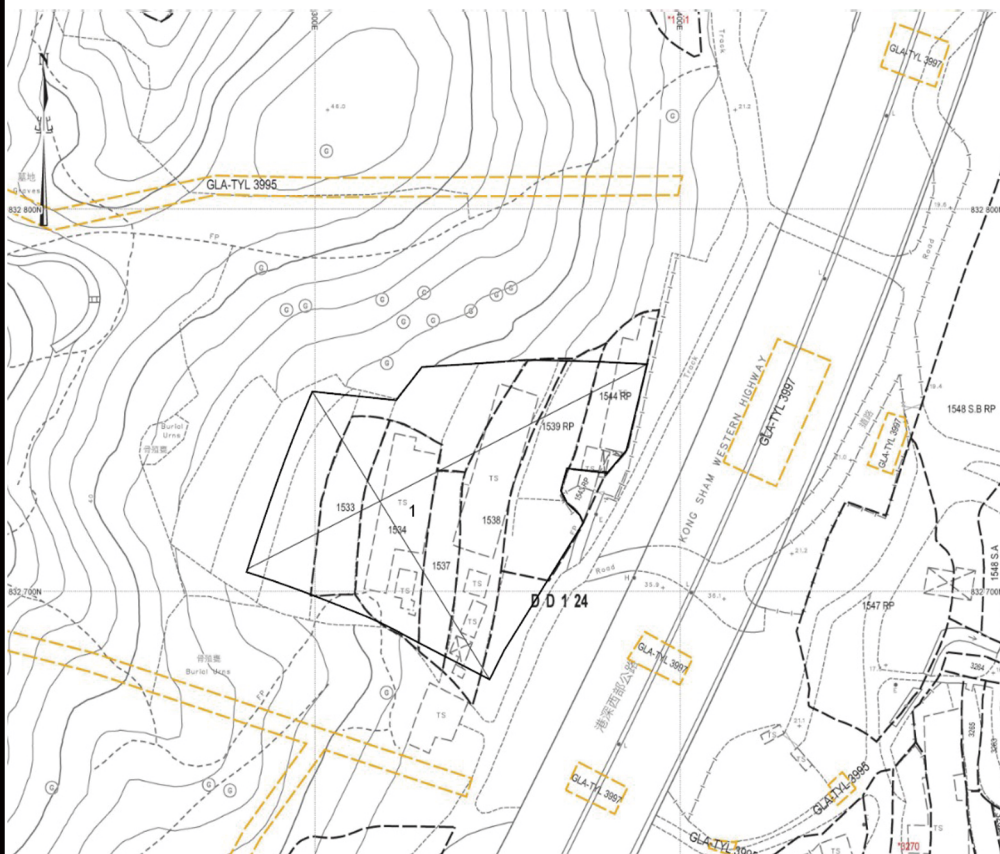

以下是擬建上蓋物提出短期豁免書 (STW) 及用政府土地 (STT) 的範圍

上蓋物(1)
用途:電池回收及處理連附屬辦公室
高度:約13米
層數:1層
面積:約5890平方米
總樓面面積:約5890平方米
租用政府土地面積為:約1876平方米

Project 項目名稱: Proposed Temporary Battery Recycling Plant and Associated Filling of Land for a Period of 3 Years at Lot 215 RP (Part) in D.D.78, Ta Kwu Ling, N.T.	Drawing Title 圖目: Resumed Land in Hung Shui Kiu	Remarks 備註:
	Drawing No. 圖號: Figure 7	Scale 比例: Not to scale