


PROJECT NO. <b>41001</b>		PROJECT TITLE PROPOSED TEMPORARY BATTERY RECYCLING PLANT AND ASSOCIATED FILLING OF LAND FOR A PERIOD OF 3 YEARS AT LOT 215 RP (PART) IN D.D. 78, TA KWU LING NORTH, NEW TERRITORIES		DRAWING NO. <b>FIGURE 1</b>	REV. .
DESIGNED <b>SLN</b>	DATE <b>JUL 2025</b>	DRAWING TITLE <b>ACCESS ARRANGEMENT</b>		<b>LLA</b> 顧問有限公司 Consultancy Limited	
DRAWN <b>CLL</b>	SCALE <b>1:500 @ A4</b>				
CHECKED <b>SLN</b>					



PROJECT NO. <b>41001</b>		PROJECT TITLE <b>PROPOSED TEMPORARY BATTERY RECYCLING PLANT AND ASSOCIATED FILLING OF LAND FOR A PERIOD OF 3 YEARS AT LOT 215 RP (PART) IN D.D. 78, TA KWU LING NORTH, NEW TERRITORIES</b>		DRAWING NO. <b>SP-01</b>	REV. .
DESIGNED <b>SLN</b>	DATE <b>JUL 2025</b>	<b>SWEPT PATH ANALYSIS - PC</b>		<b>LLA</b> 顧問有限公司 Consultancy Limited	
DRAWN <b>CLL</b>	SCALE <b>1:500 @ A4</b>				
CHECKED <b>SLN</b>					

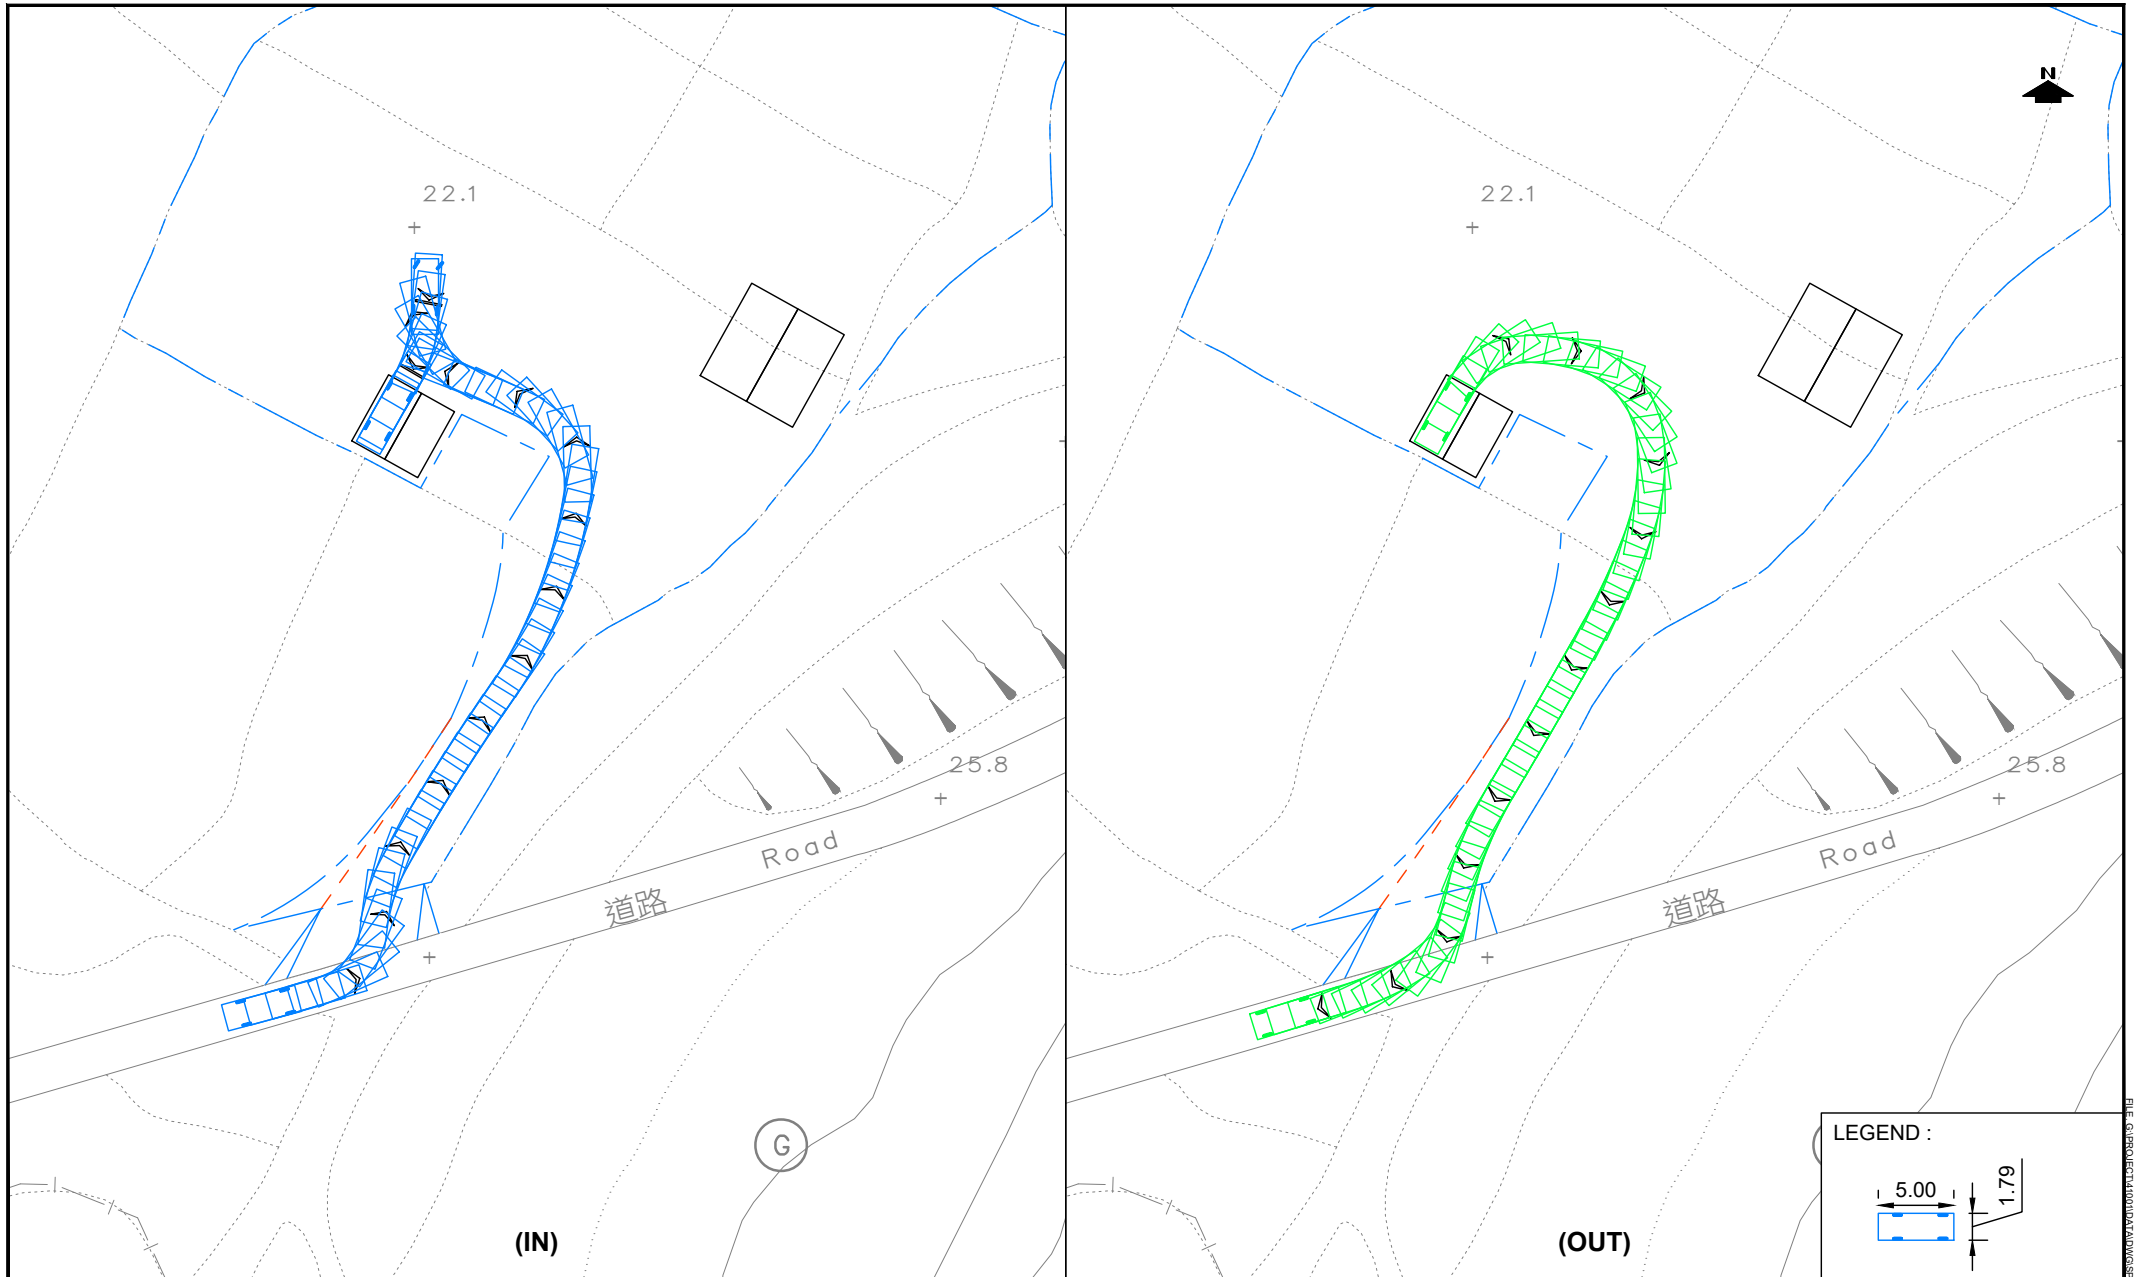

PROJECT NO. <b>41001</b>	
DESIGNED <b>SLN</b>	DATE <b>JUL 2025</b>
DRAWN <b>CLL</b>	SCALE <b>1:500 @ A4</b>
CHECKED <b>SLN</b>	

PROJECT TITLE <b>PROPOSED TEMPORARY BATTERY RECYCLING PLANT AND ASSOCIATED FILLING OF LAND FOR A PERIOD OF 3 YEARS AT LOT 215 RP (PART) IN D.D. 78, TA KWU LING NORTH, NEW TERRITORIES</b>	
DRAWING TITLE <b>SWEPT PATH ANALYSIS - LGV</b>	

DRAWING NO. <b>SP-02</b>	REV. .
<b>LLA</b> 顧問有限公司 Consultancy Limited	