

Project 項目名稱:

Proposed Temporary Warehouse and Open Storage of Construction Materials for a Period of 3 Years at Lots 1504 S.B, 1505, 1506, 1509 RP and 1510 RP in D.D. 76 and adjoining Government Land, Ta Kwu Ling, New Territories

Drawing Title   :

## Application Site

Drawing No. 圖號:

Figure 1

Remarks 備註:

Scale 比例:

1:1000




**Structure 1**

Warehouse for storage of construction materials  
GFA: Not exceeding 180m<sup>2</sup>  
Height: Not exceeding 8.5m  
No. of storey: 1

**Structure 2**

Warehouse for storage of construction materials  
GFA: Not exceeding 228m<sup>2</sup>  
Height: Not exceeding 8.5m  
No. of storey: 1

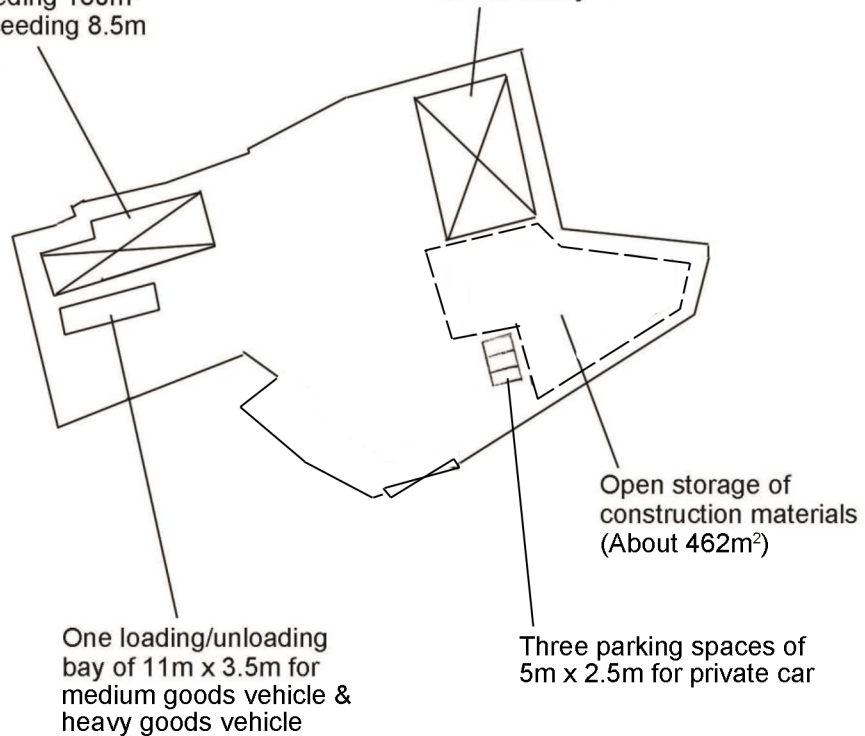

Project 項目名稱:

Proposed Temporary Warehouse and Open Storage of Construction Materials for a Period of 3 Years at Lots 1504 S.B, 1505, 1506, 1509 RP and 1510 RP in D.D. 76 and adjoining Government Land, Ta Kwu Ling, New Territories

Drawing Title 圖目:

Proposed Layout Plan

Drawing No. 圖號:

Figure 2

Remarks 備註:

Scale 比例:

1:1000




**Structure 1**

Warehouse for storage of construction materials  
GFA: Not exceeding 180m<sup>2</sup>  
Height: Not exceeding 8.5m  
No. of storey: 1

**Structure 2**

Warehouse for storage of construction materials  
GFA: Not exceeding 228m<sup>2</sup>  
Height: Not exceeding 8.5m  
No. of storey: 1

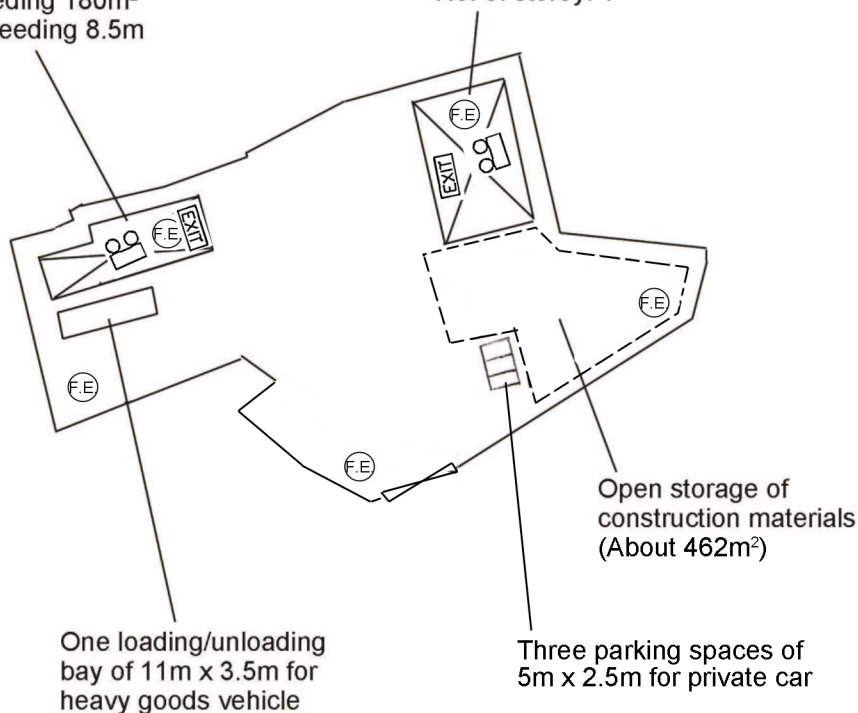

EXIT

出口

Exit Sign



緊急照明燈

Emergency Light

Legend: (F.E) 9 litre water type fire extinguisher

Project 項目名稱:

Proposed Temporary Warehouse and Open Storage of Construction Materials for a Period of 3 Years at Lots 1504 S.B, 1505, 1506, 1509 RP and 1510 RP in D.D. 76 and adjoining Government Land, Ta Kwu Ling, New Territories

Drawing Title 圖目:

Proposed Fire Service Installations Plan

Remarks 備註:

Drawing No. 圖號:

Figure 3

Scale 比例:

1:1000