



**LCH Planning and Development  
Consultants Limited**

Annex 1 : Aerial Photos

(Extracted based on Aerial Photo no A51078 taken on 9.8.2000 by Lands Department)

Section 16 Application for Proposed Temporary Warehouse and Workshop with Ancillary Office for a period of 3 Years and Proposed Filling of Land at Lot Nos. 77 s.A (part), 78 s.B (part), 82 s.A, 82 s.B, 82 RP and 83 (part) in D.D. 83 and adjoining Government Land at Kwan Tei North, Fanling

(Source: HK GEODATA STORE, HKSAR Government)





**LCH Planning and Development  
Consultants Limited**

Annex 1 : Aerial Photos

(Extracted based on Aerial Photo no RS02845 taken on 25.5.2010 by Lands Department)

Section 16 Application for Proposed Temporary Warehouse and Workshop with Ancillary Office for a period of 3 Years and Proposed Filling of Land at Lot Nos. 77 s.A (part), 78 s.B (part), 82 s.A, 82 s.B, 82 RP and 83 (part) in D.D. 83 and adjoining Government Land at Kwan Tei North, Fanling

(Source: HK GEODATA STORE, HKSAR Government)





**LCH Planning and Development  
Consultants Limited**

Annex 1 : Aerial Photos

(Extracted based on Aerial Photo no E093578C taken on 15.4.2020 by Lands Department)

Section 16 Application for Proposed Temporary Warehouse and Workshop with Ancillary Office for a period of 3 Years and Proposed Filling of Land at Lot Nos. 77 s.A (part), 78 s.B (part), 82 s.A, 82 s.B, 82 RP and 83 (part) in D.D. 83 and adjoining Government Land at Kwan Tei North, Fanling

(Source: HK GEODATA STORE, HKSAR Government)





**LCH Planning and Development  
Consultants Limited**


Annex 1 : Aerial Photos

(Extracted based on Aerial Photo no E146440C taken on 19.1.2022 by Lands Department)

Section 16 Application for Proposed Temporary Warehouse and Workshop with Ancillary Office for a period of 3 Years and Proposed Filling of Land at Lot Nos. 77 s.A (part), 78 s.B (part), 82 s.A, 82 s.B, 82 RP and 83 (part) in D.D. 83 and adjoining Government Land at Kwan Tei North, Fanling

(Source: HK GEODATA STORE, HKSAR Government)



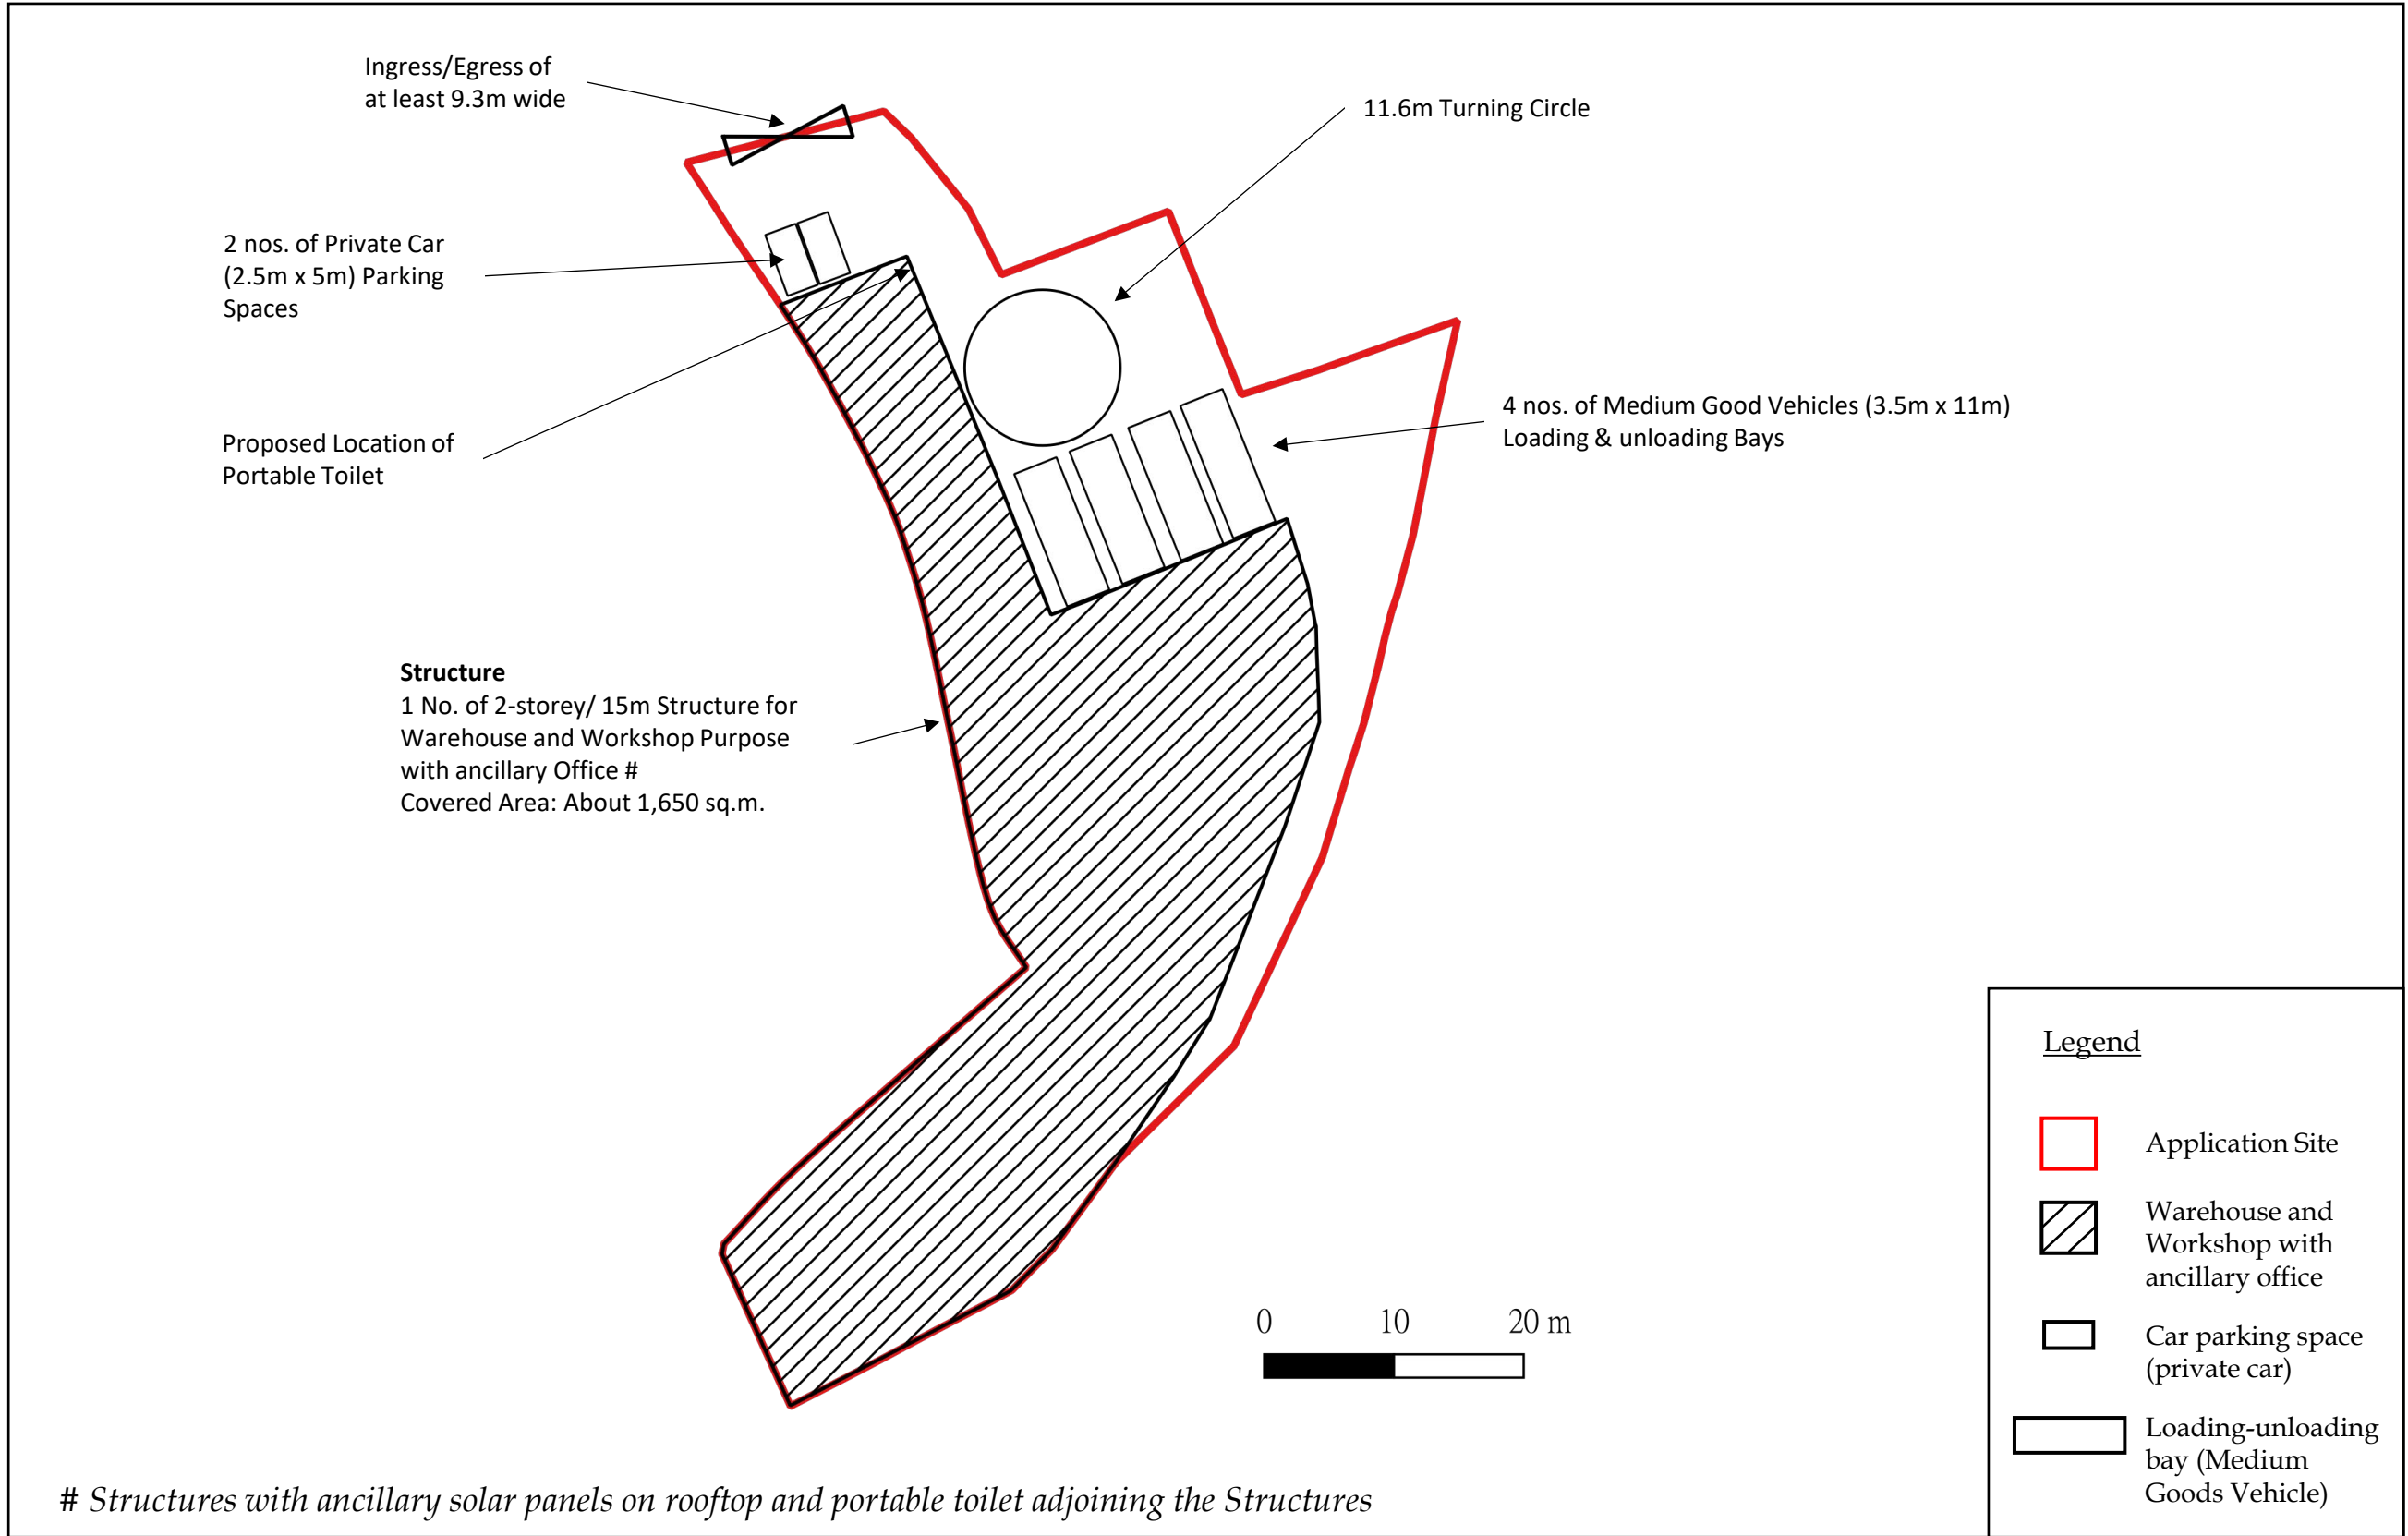




Proposed 2 nos. of  
Elaeocarpus chinensis

Proposed 3 nos. of Elaeocarpus  
chinensis




#### Information of Elaeocarpus chinensis

Size (Height x Spread x DBH (mm))	Minimum Spacing (mm)	Minimum Soil Depth (mm)
3500 x 1750 x 80	4000	1200

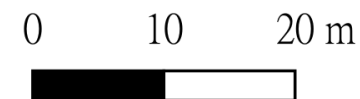**Proposed Land Filling**  
Filling of concrete for not  
more than 0.3m in height  
for about 333 sq.m.



#### Legend

-  Application Site
-  Proposed Tree
-  Proposed Land Fill




**LCH Planning and Development  
Consultants Limited**

Annex 3 : Proposed Land Filling and Tree Location

Section 16 Application for Proposed Temporary Warehouse and Workshop with Ancillary Office for a period of 3 Years and Proposed Filling of Land at Lot Nos. 77 s.A (part), 78 s.B (part), 82 s.A, 82 s.B, 82 RP and 83 (part) in D.D. 83 and adjoining Government Land at Kwan Tei North, Fanling



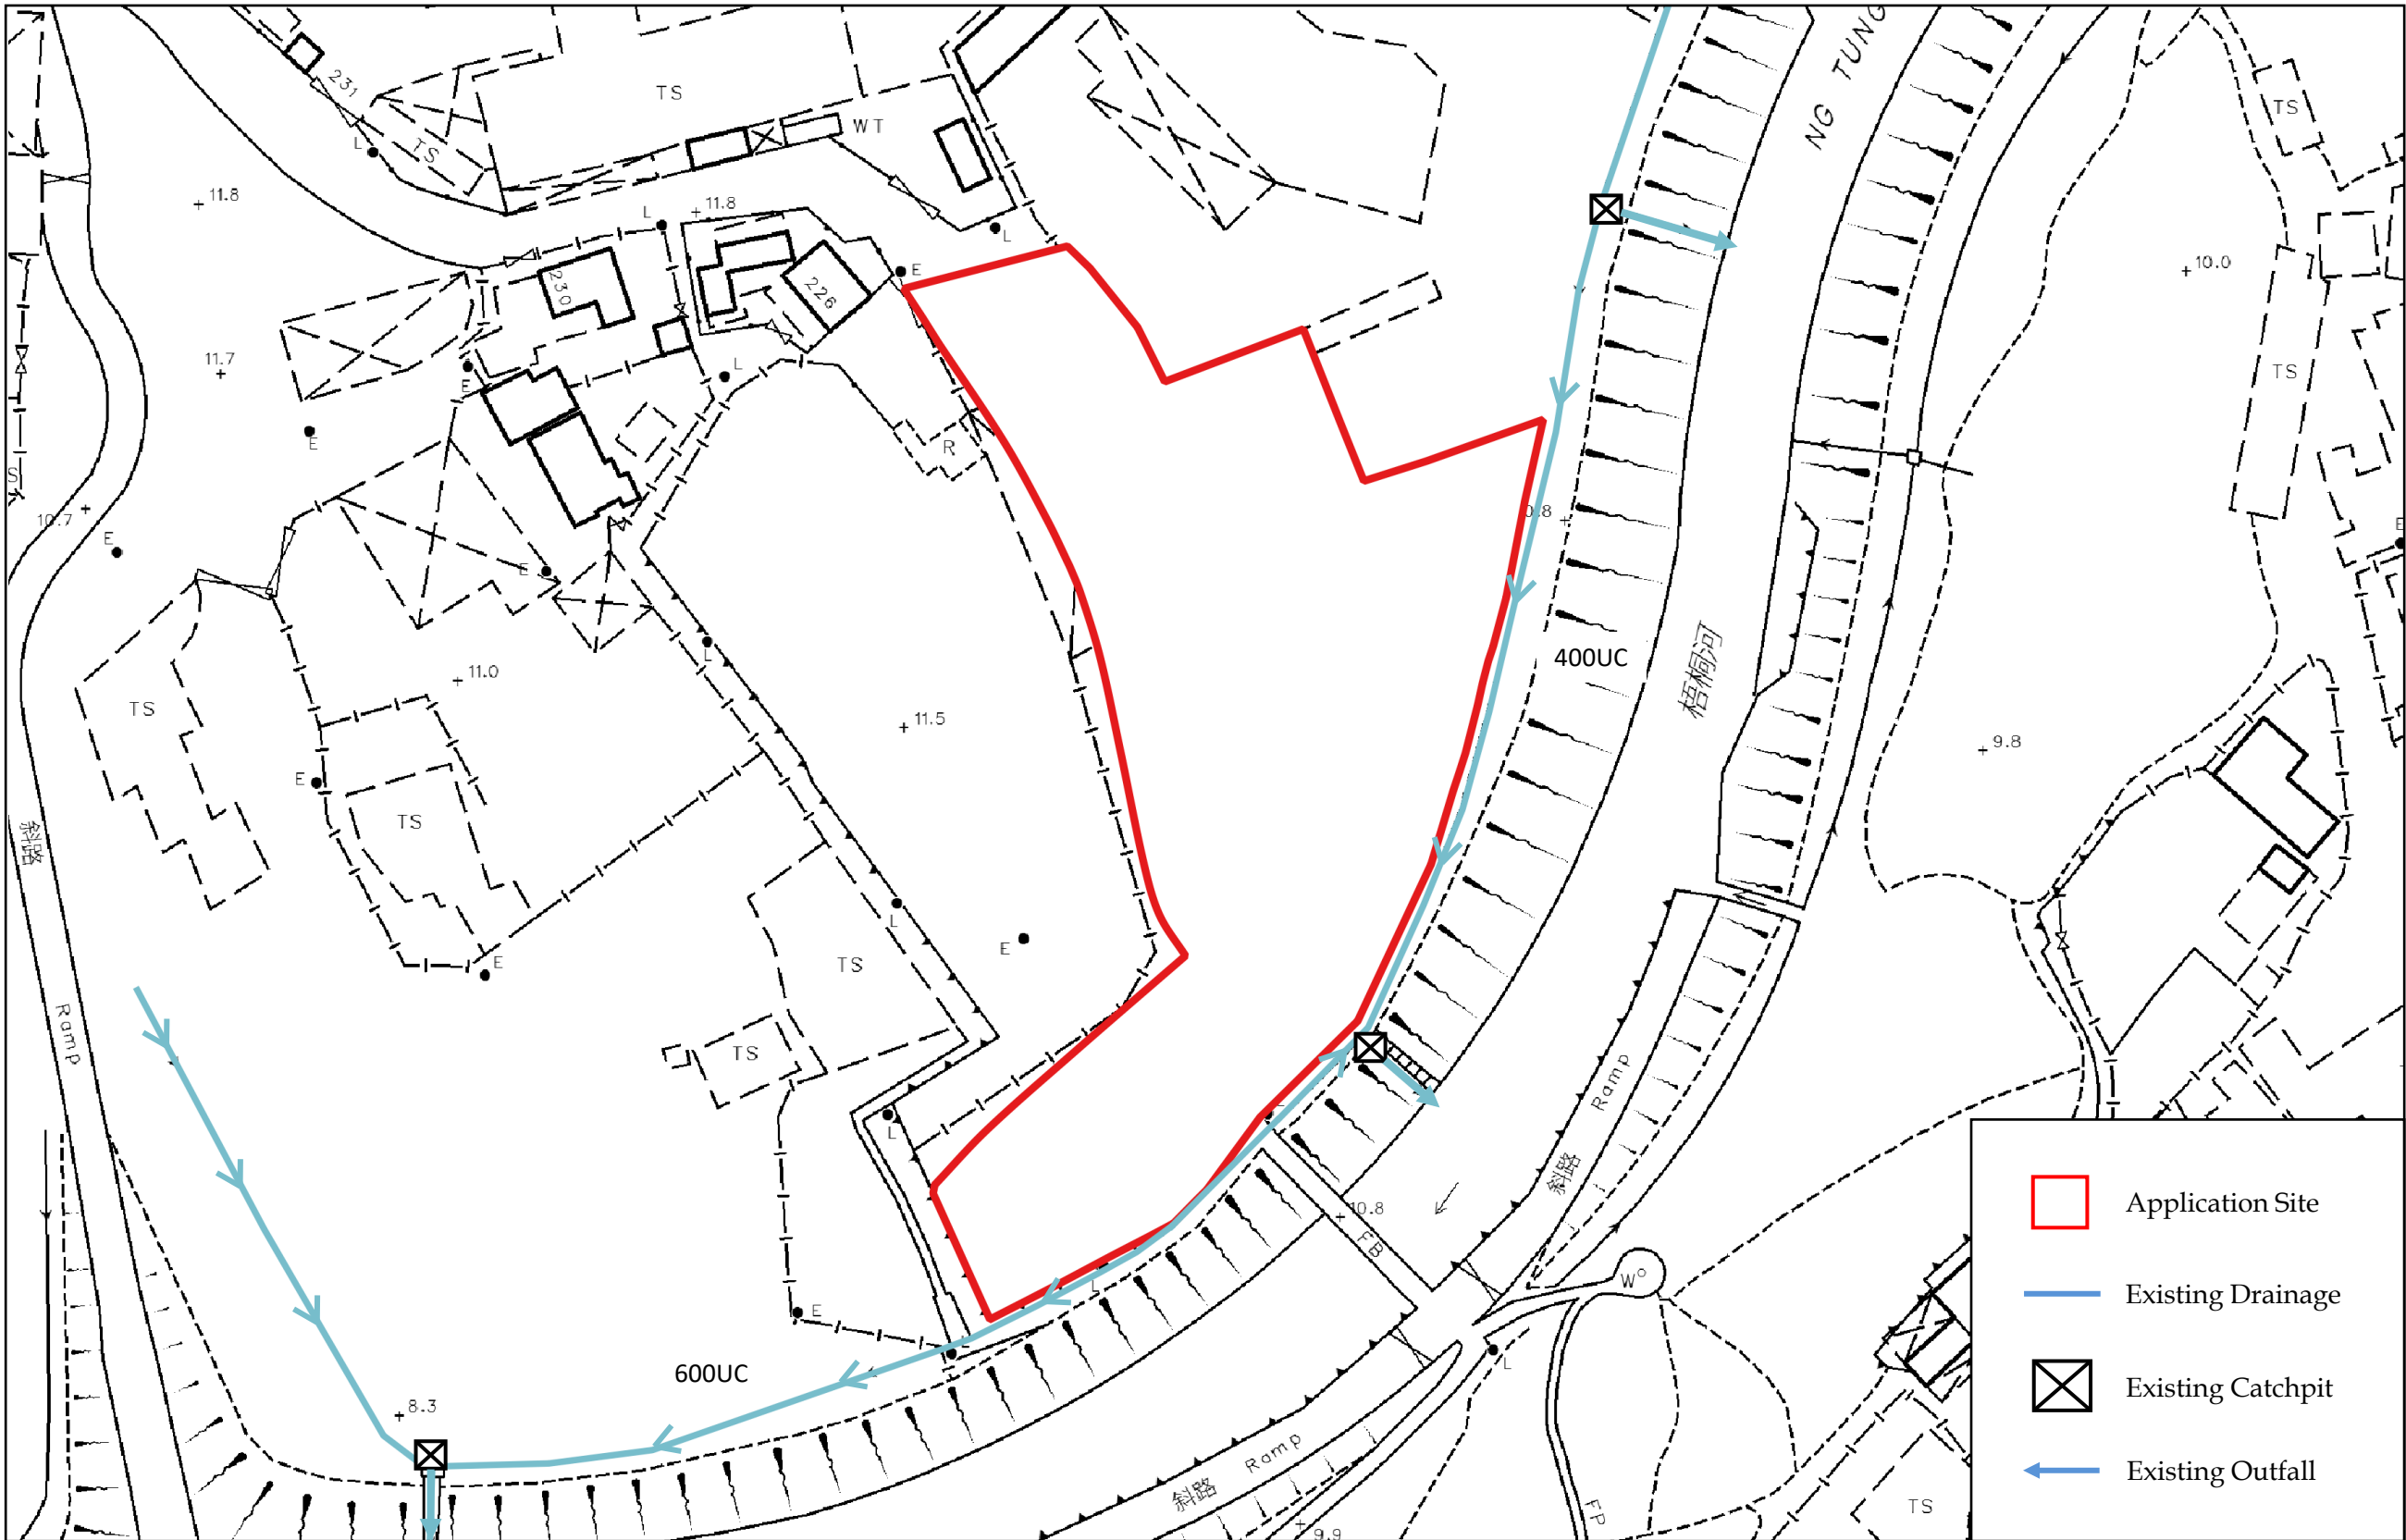




**LCH Planning and Development  
Consultants Limited**

Annex 4 : Existing Drainage Connection

Section 16 Application for Proposed Temporary Warehouse and Workshop with Ancillary Office for a period of 3 Years and Proposed Filling of Land at Lot Nos. 77 s.A (part), 78 s.B (part), 82 s.A, 82 s.B, 82 RP and 83 (part) in D.D. 83 and adjoining Government Land at Kwan Tei North, Fanling

(Source: HK GEODATA STORE, HKSAR Government)



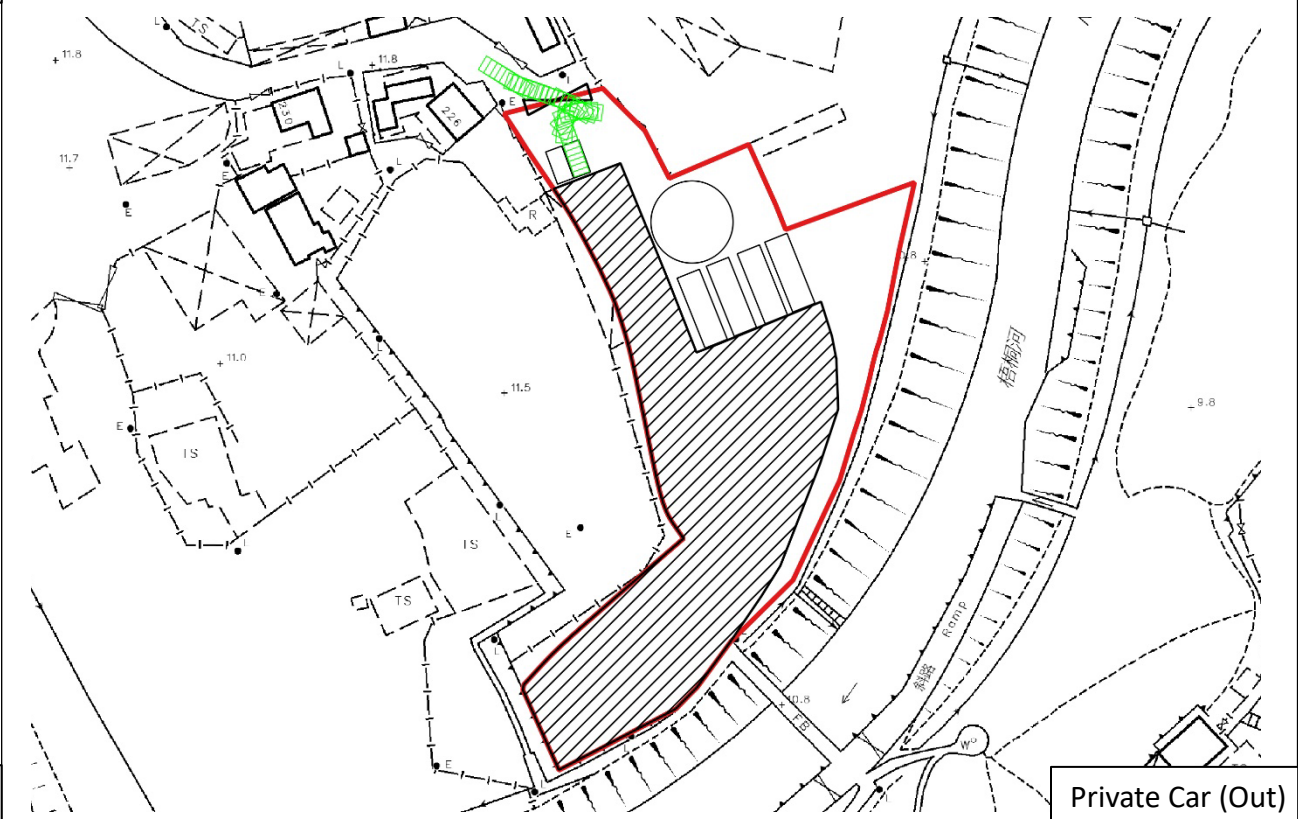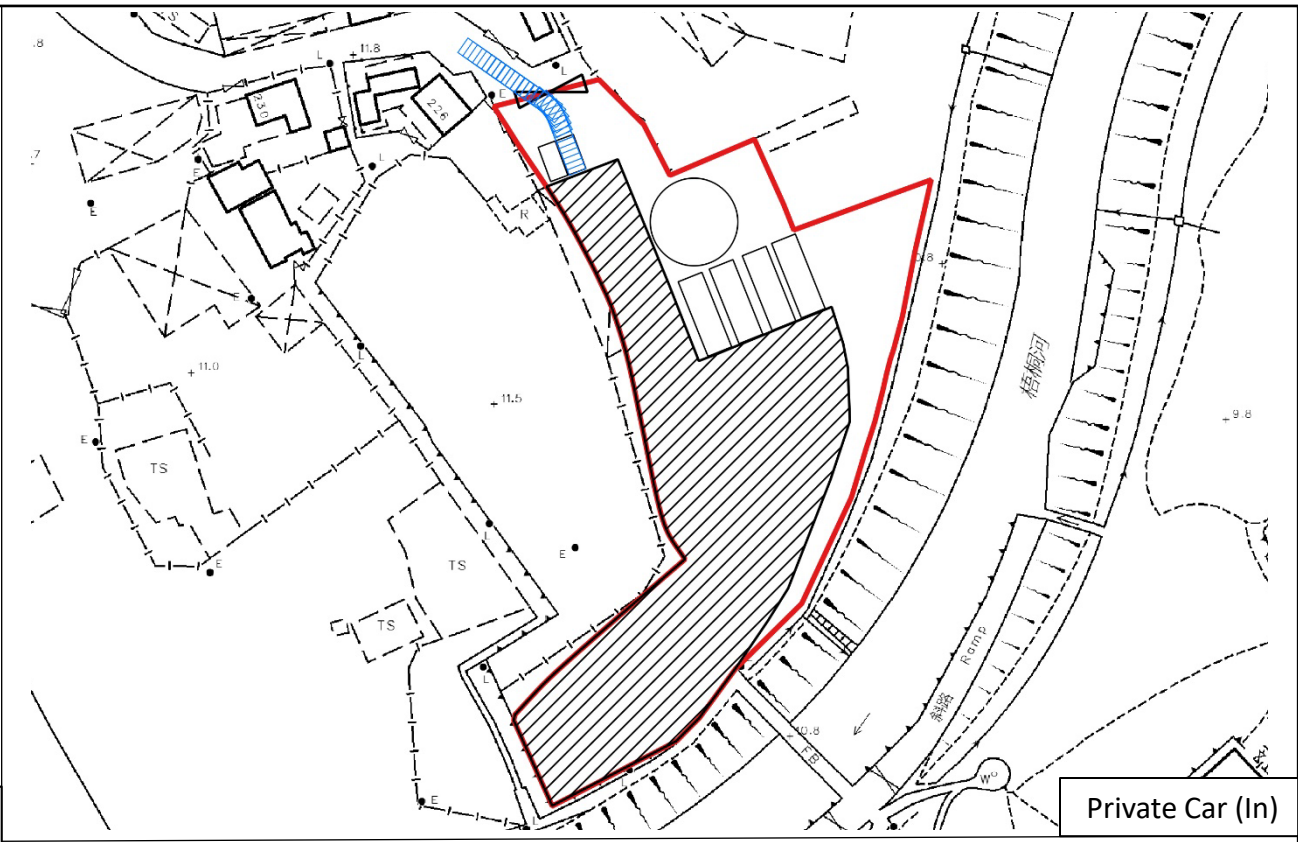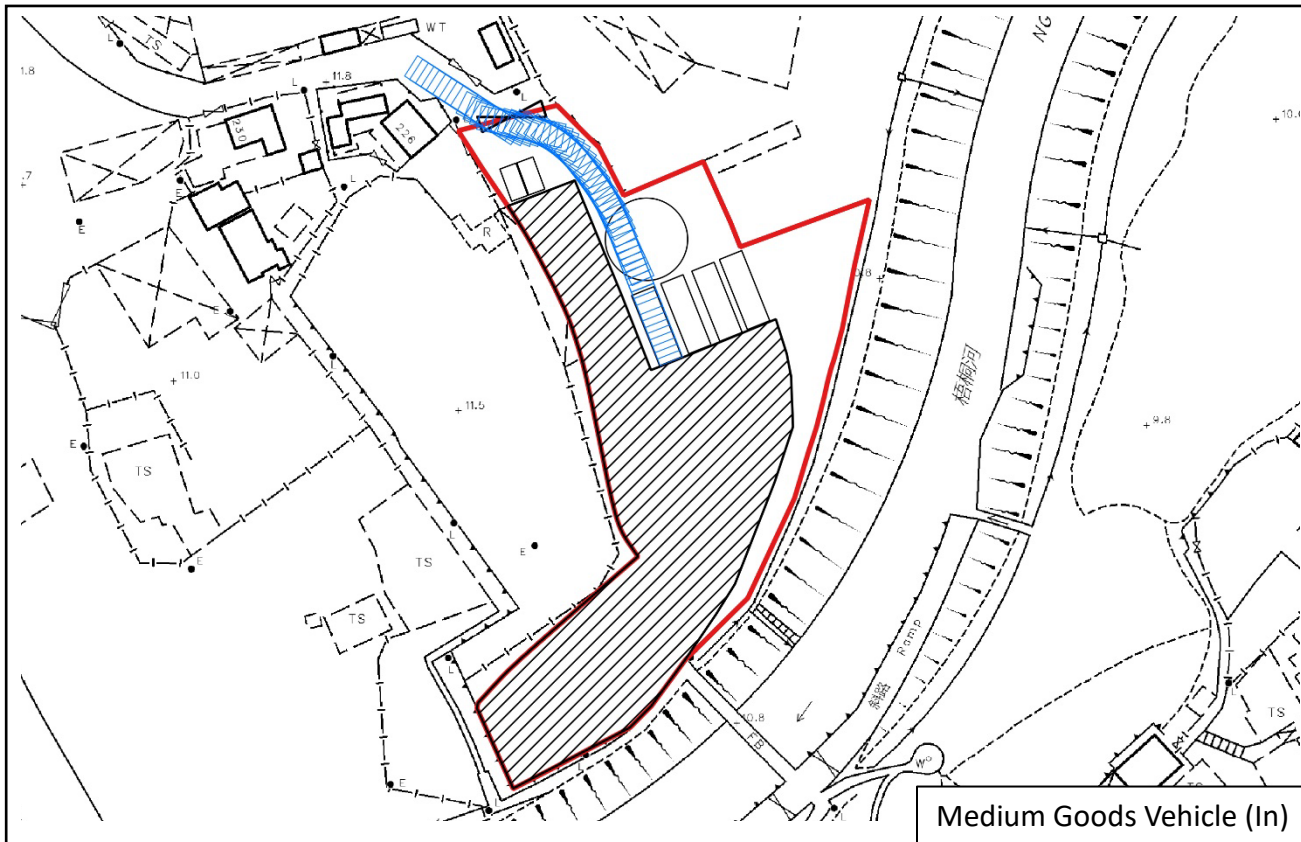

**LCH Planning and Development  
Consultants Limited**

Annex 5 : Swept Path Analysis

Section 16 Application for Proposed Temporary Warehouse and Workshop with Ancillary Office for a period of 3 Years and Proposed Filling of Land at Lot Nos. 77 s.A (part), 78 s.B (part), 82 s.A, 82 s.B, 82 RP and 83 (part) in D.D. 83 and adjoining Government Land at Kwan Tei North, Fanling

(Source: HK GEODATA STORE, HKSAR Government)



Proposed Development




**LCH Planning and Development  
Consultants Limited**

Annex 6 : Photomontage

Section 16 Application for Proposed Temporary Warehouse and Workshop with Ancillary Office for a period of 3 Years and Proposed Filling of Land at Lot Nos. 77 s.A (part), 78 s.B (part), 82 s.A, 82 s.B, 82 RP and 83 (part) in D.D. 83 and adjoining Government Land at Kwan Tei North, Fanling



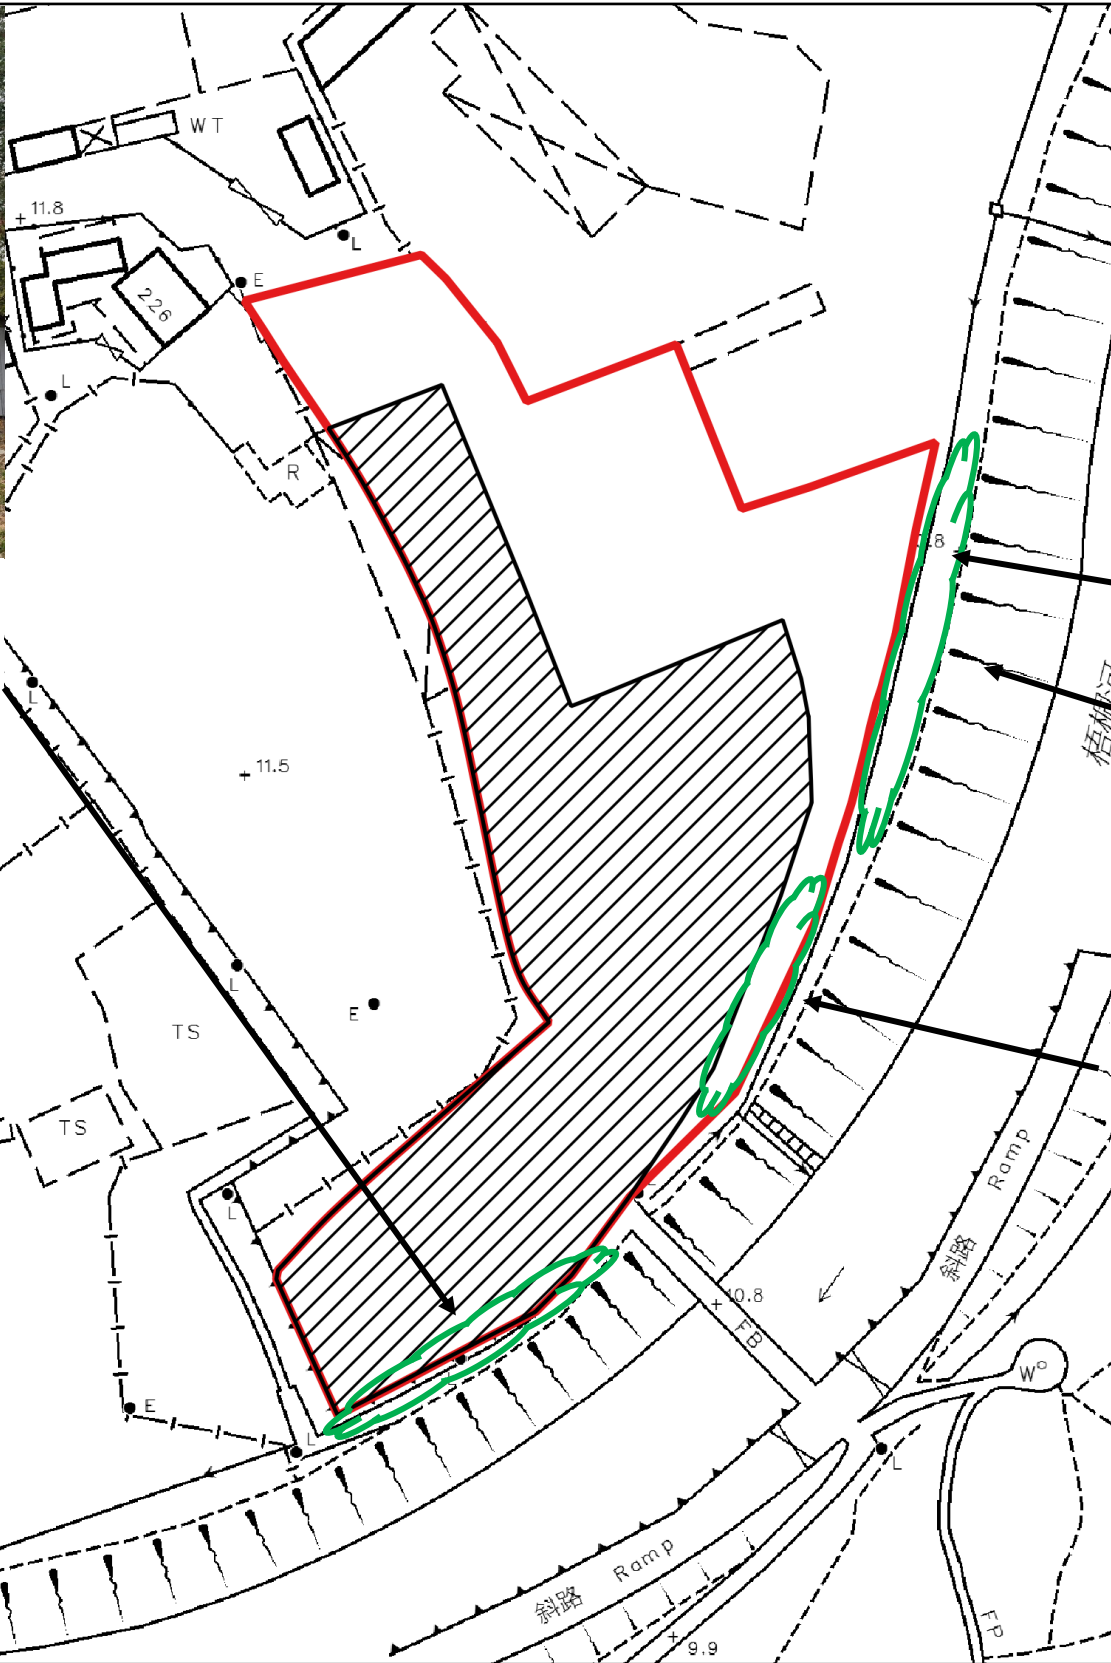


**Tree Group**  
*Leucaena Leucocephala*  
 On government land, to  
 be retained

**Tree Group**  
*Leucaena Leucocephala*  
 On government land, to  
 be retained

**Tree Group of about 5 nos.**  
*Leucaena Leucocephala*  
 To be felled

Legend

-  Application Site
-  Tree Group
-  Warehouse and Workshop with ancillary office



**LCH Planning and Development  
 Consultants Limited**


Annex 7 : Existing Tree Groups

(For reference only. Not to scale.)

Section 16 Application for Proposed Temporary Warehouse and Workshop with Ancillary Office for a period of 3 Years and Proposed Filling of Land at Lot Nos. 77 s.A (part), 78 s.B (part), 82 s.A, 82 s.B, 82 RP and 83 (part) in D.D. 83 and adjoining Government Land at Kwan Tei North, Fanling

(Source: HK GEODATA STORE, HKSAR Government)



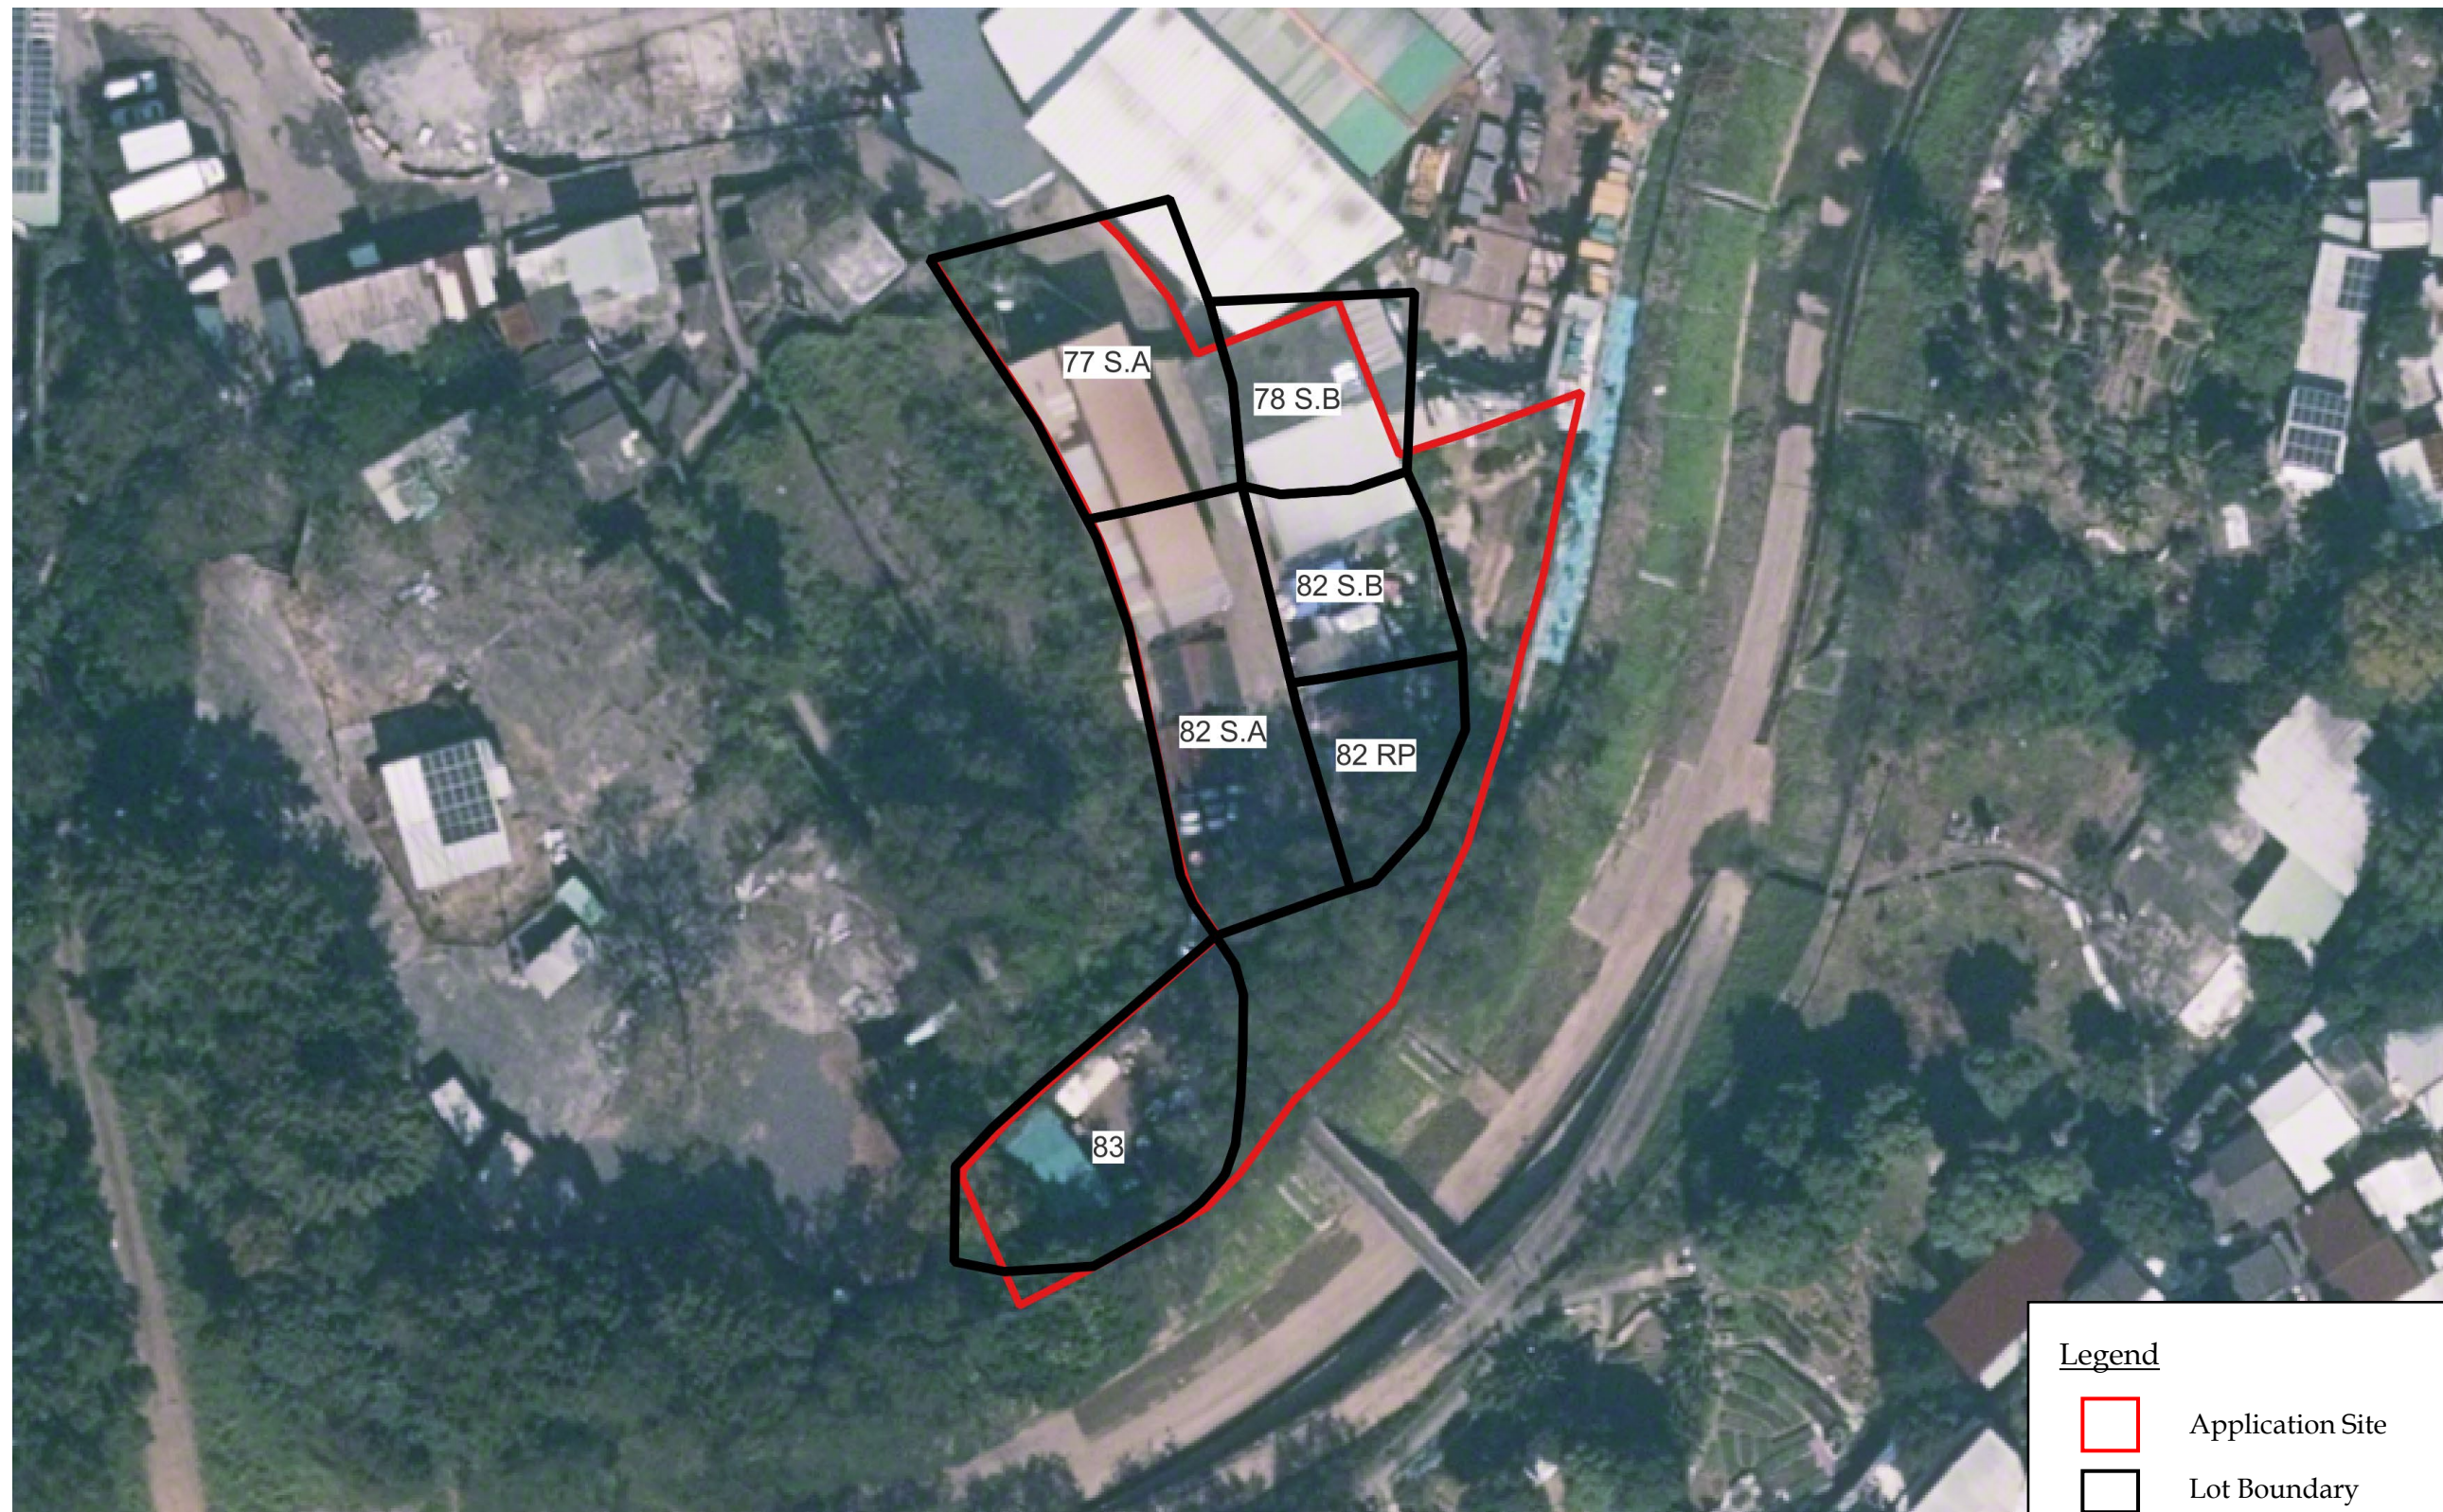

Legend



Application Site



Lot Boundary



**LCH Planning and Development  
Consultants Limited**

Annex 8 : Digital Orthophoto

*(For reference only. Not to scale.)*

Section 16 Application for Proposed Temporary Warehouse and Workshop with Ancillary Office for a period of 3 Years and Proposed Filling of Land at Lot Nos. 77 s.A (part), 78 s.B (part), 82 s.A, 82 s.B, 82 RP and 83 (part) in D.D. 83 and adjoining Government Land at Kwan Tei North, Fanling

*(Source: HK GEODATA STORE, HKSAR Government)*





Structure not owned by Applicant



**LCH Planning and Development  
Consultants Limited**


Annex 8 : Digital Orthophoto

*(For reference only. Not to scale.)*

Section 16 Application for Proposed Temporary Warehouse and Workshop with Ancillary Office for a period of 3 Years and Proposed Filling of Land at Lot Nos. 77 s.A (part), 78 s.B (part), 82 s.A, 82 s.B, 82 RP and 83 (part) in D.D. 83 and adjoining Government Land at Kwan Tei North, Fanling

*(Source: HK GEODATA STORE, HKSAR Government)*



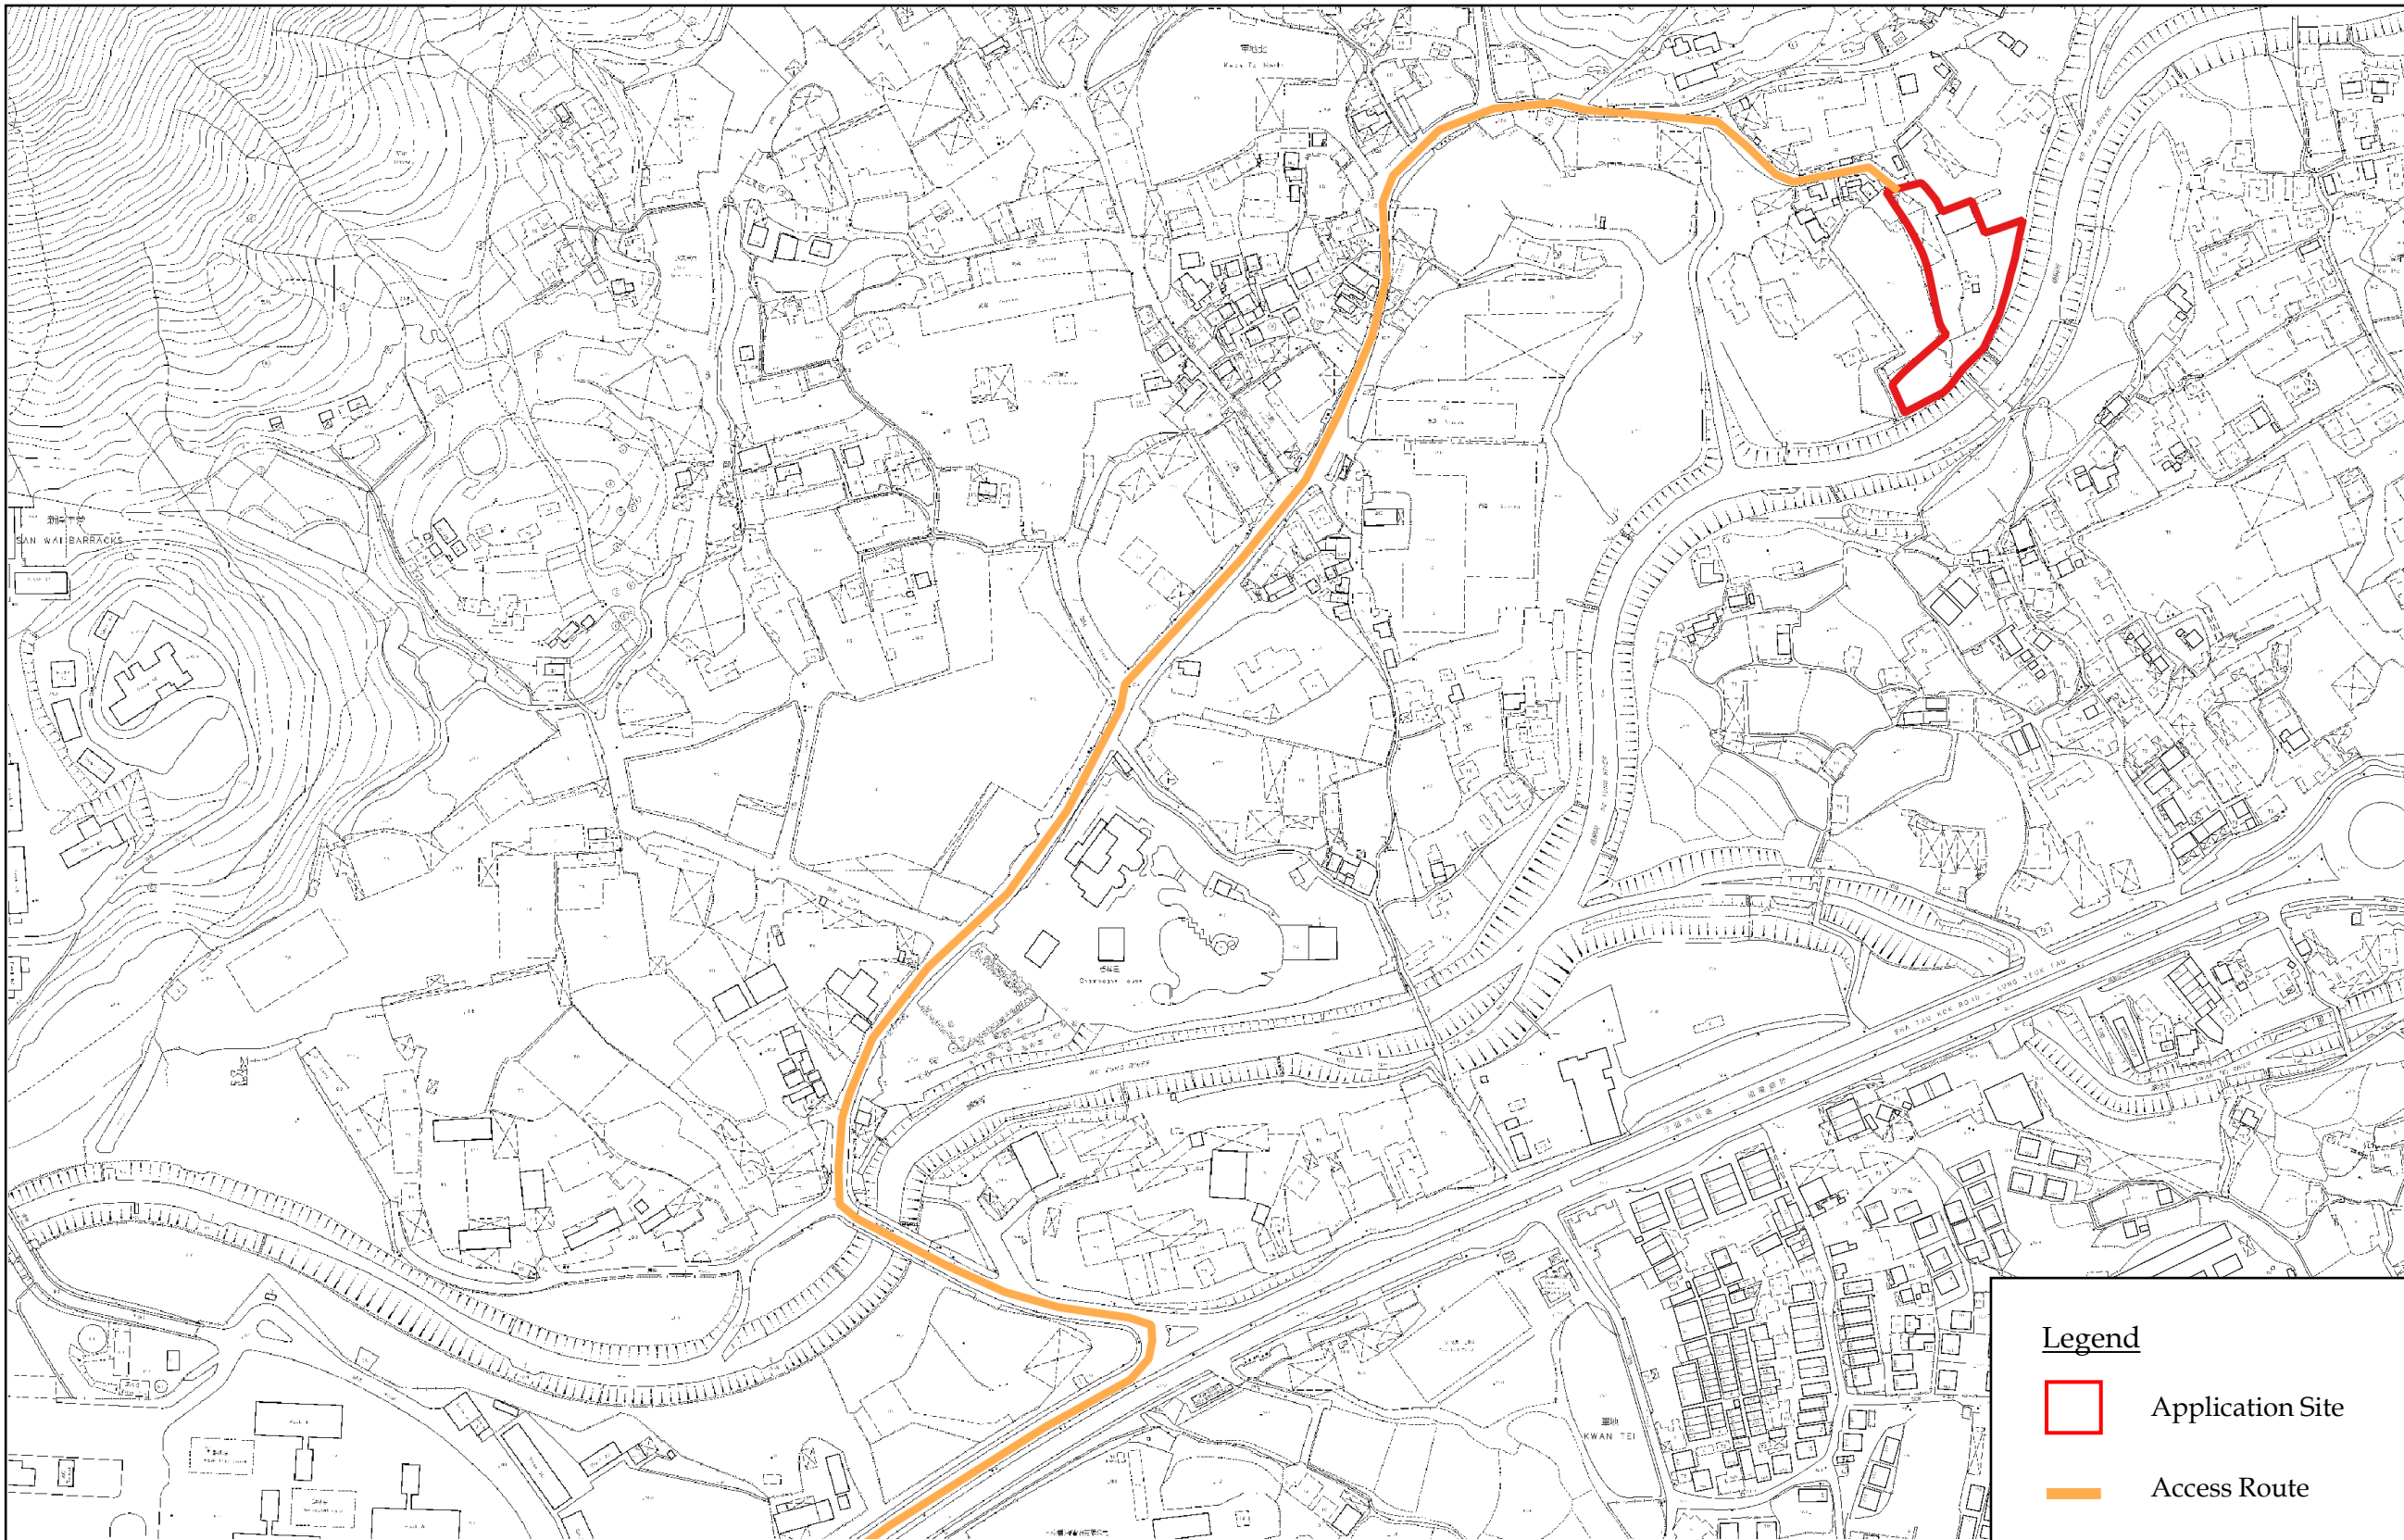

Legend



Application Site



Access Route



**LCH Planning and Development  
Consultants Limited**

Annex 9 : Access Route to and from Sha Tau Kok Road – Lung Yeuk Tau

Section 16 Application for Proposed Temporary Warehouse and Workshop with Ancillary Office for a period of 3 Years and Proposed Filling of Land at Lot Nos. 77 s.A (part), 78 s.B (part), 82 s.A, 82 s.B, 82 RP and 83 (part) in D.D. 83 and adjoining Government Land at Kwan Tei North, Fanling