


Proposed Small House on Lot 546 S.G ss.1 in D.D.77

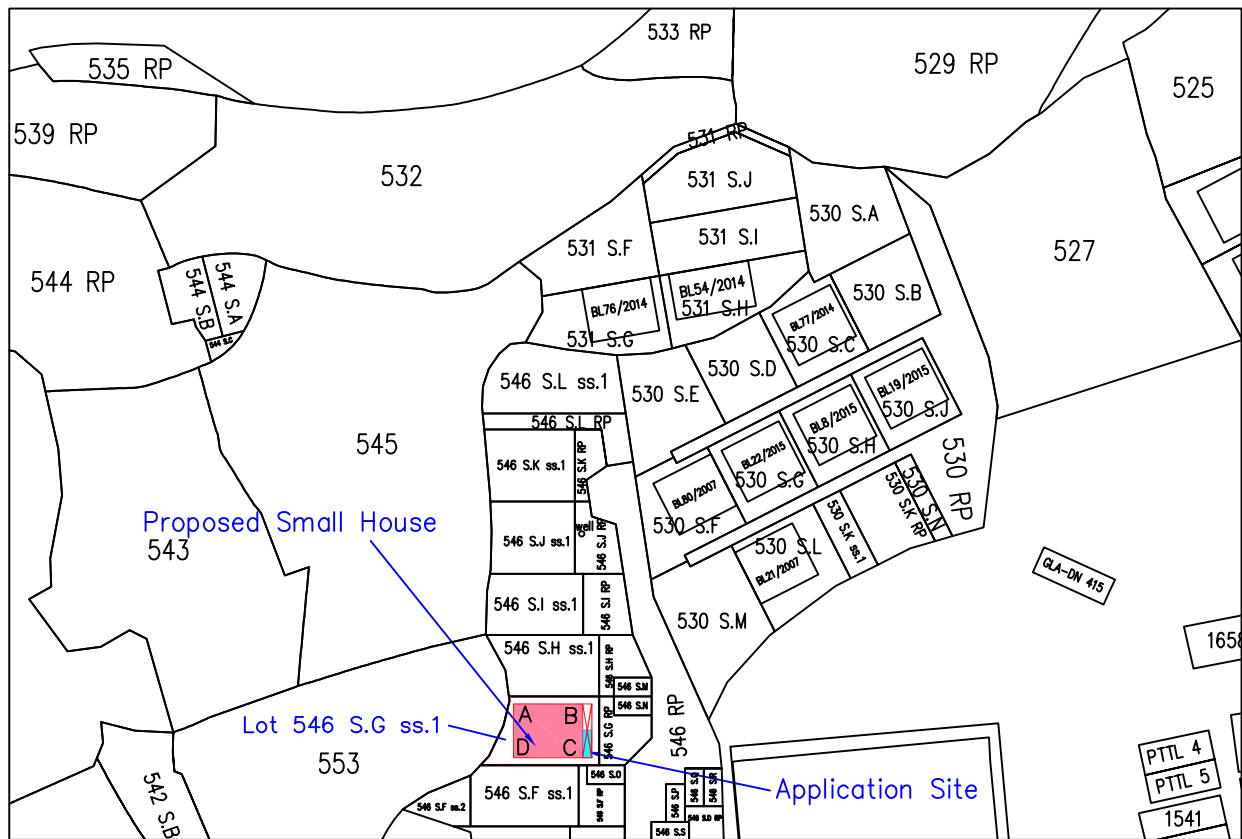

- Proposed small house
- Balcony (7.111 x 1.22)
- Proposed septic tank (3.6 x 1.2)

Coloured Pink Area 65.03 square metres (About)
Scale 1: 1000

Proposed Small House Dimensions:

Side	Bearing ° ' "	Distance in Metres	Pt.	Co-ordinate Data (1980 Datum)		Remarks
				Northing (m)	Easting (m)	
A - B	90 00 00	9.144	A	842912.387	834640.822	
B - C	180 00 00	7.111	B	842912.387	834649.966	
C - D	270 00 00	9.144	C	842905.276	834649.966	
D - A	00 00 00	7.111	D	842905.276	834640.822	

Survey District: DISTRICT NORTH	Survey Sheet No.: 3-SW-24A	King Fung Surveying Company Email: swingho@gmail.com Mobile: 9302 7520	
Ref. Plan: - - -	Plan No.: DN/546G1/77/SH_rev01		
Ref. SRP No.: - - -	Date: 03 April 2025		