




Section 16 Planning Application for Proposed Temporary Open Storage of Construction Material and Machineries Proposal - with Ancillary Facilities and Associated Filling of Land for a Period of 3 Years at Lot 979 (Part) in D.D.82, Ta Kwu Ling, New Territories			
Figure - P8121-T1 Scale - 1:500 Date - August 2025	Title - Proposal on the Vehicular Access	Remark -	

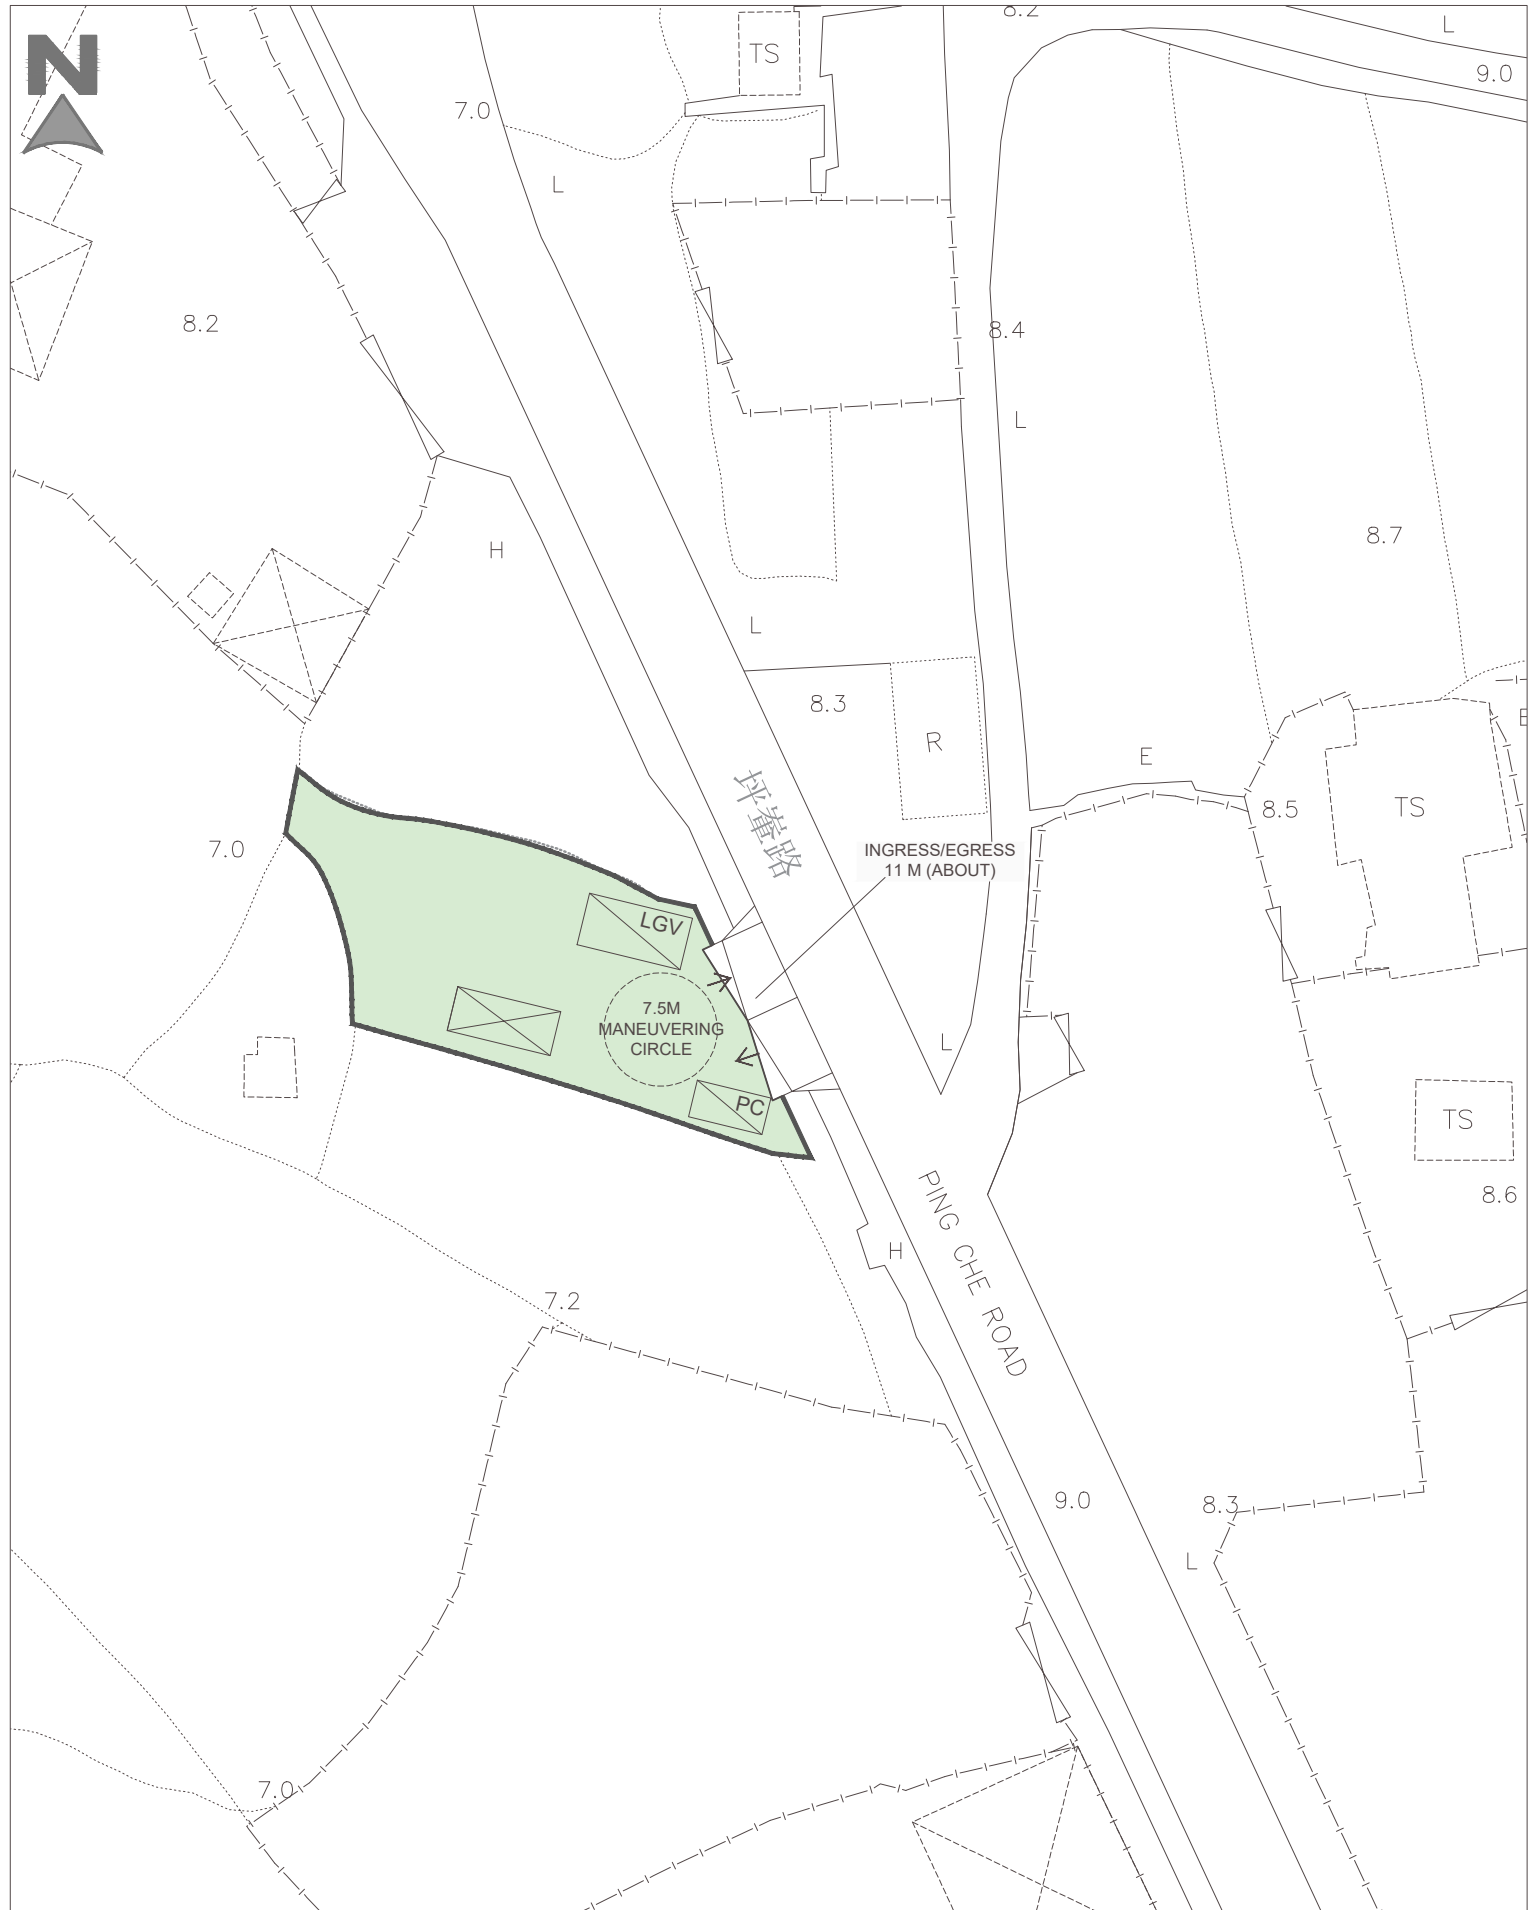

DEVELOPMENT PARAMETERS

APPLICATION SITE : 419 SQ.M. (ABOUT)
COVERED AREA : 21 SQ.M. (ABOUT)
UNCOVERED AREA : 398 SQ.M. (ABOUT)


PARKING AND LOADING/UNLOADING PROVISION

PARKING SPACE (PC) : 1 NOS. (5 M(L) X 2.5 M(W))
L/UL SPACE (LGV) : 1 NOS. (7 M(L) X 3.5 M(W))

STRUCTURE	COVERED AREA	BUILDING HEIGHT
ANCILLARY OFFICE	21 SQ.M. (ABOUT)	3.5M (ABOUT) (1-STOREY)

LEGEND

-  APPLICATION SITE BOUNDARY WITH FENCING
-  PROPOSED STRUCTURE
-  PARKING SPACE (PC)
-  L/UL SPACE (LGV)
-  INGRESS/EGRESS (11M-WIDE)

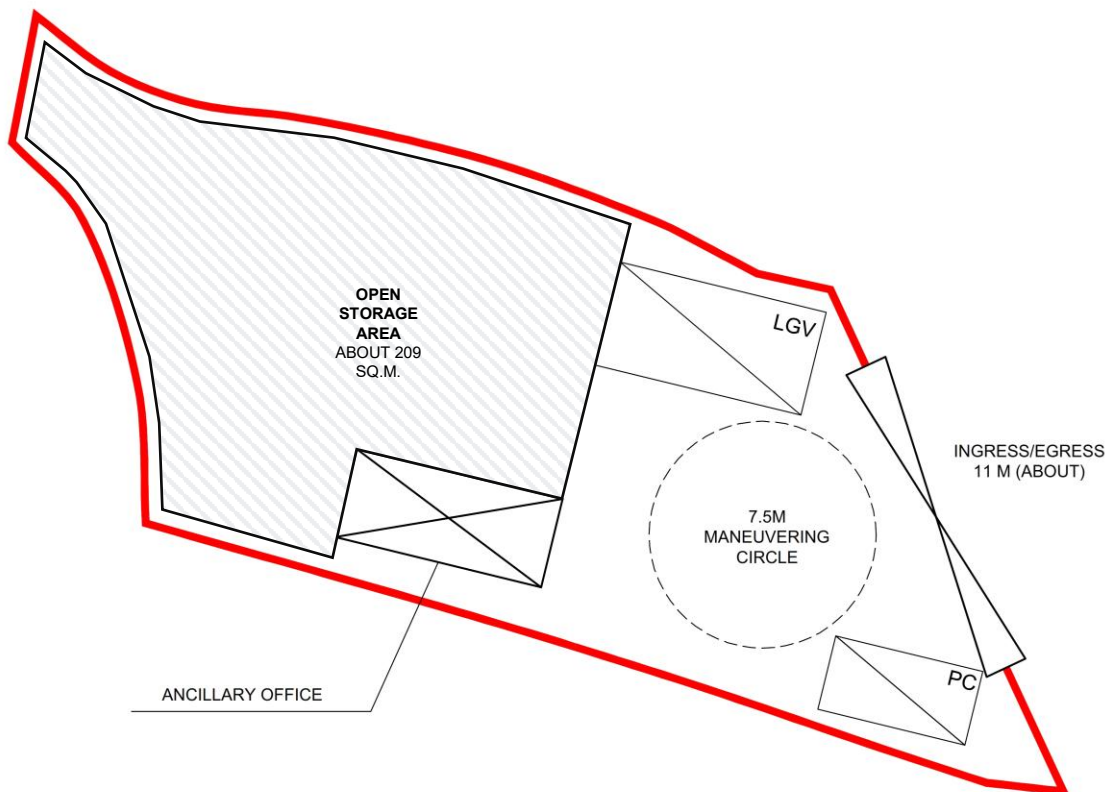

Project:

Section 16 Planning Application for Proposed Temporary Open Storage of Construction Material and Machinery with Ancillary Facilities and Associated Filling of Land for a Period of 3 Years at Lot 979 (Part) in D.D. 82, Ta Kwu Ling, New Territories

Title:

Indicative Layout Plan

Figure:

4

Scale:

Not to Scale

Date:

Aug 2025

Ref.: ADCL/PLG-10318-R001/F004



AIKON DEVELOPMENT CONSULTANCY LTD.