




Section 16 Planning Application for Proposed Temporary Open Storage of Construction Material and Machineries Proposal - with Ancillary Facilities and Associated Filling of Land for a Period of 3 Years at Lot 979 (Part) in D.D.82, Ta Kwu Ling, New Territories			
Figure - P8121-SP-01	Title - Swept Path Analysis for 7m Light Goods Vehicle	Remark -	
Scale - 1:500			
Date - August 2025			

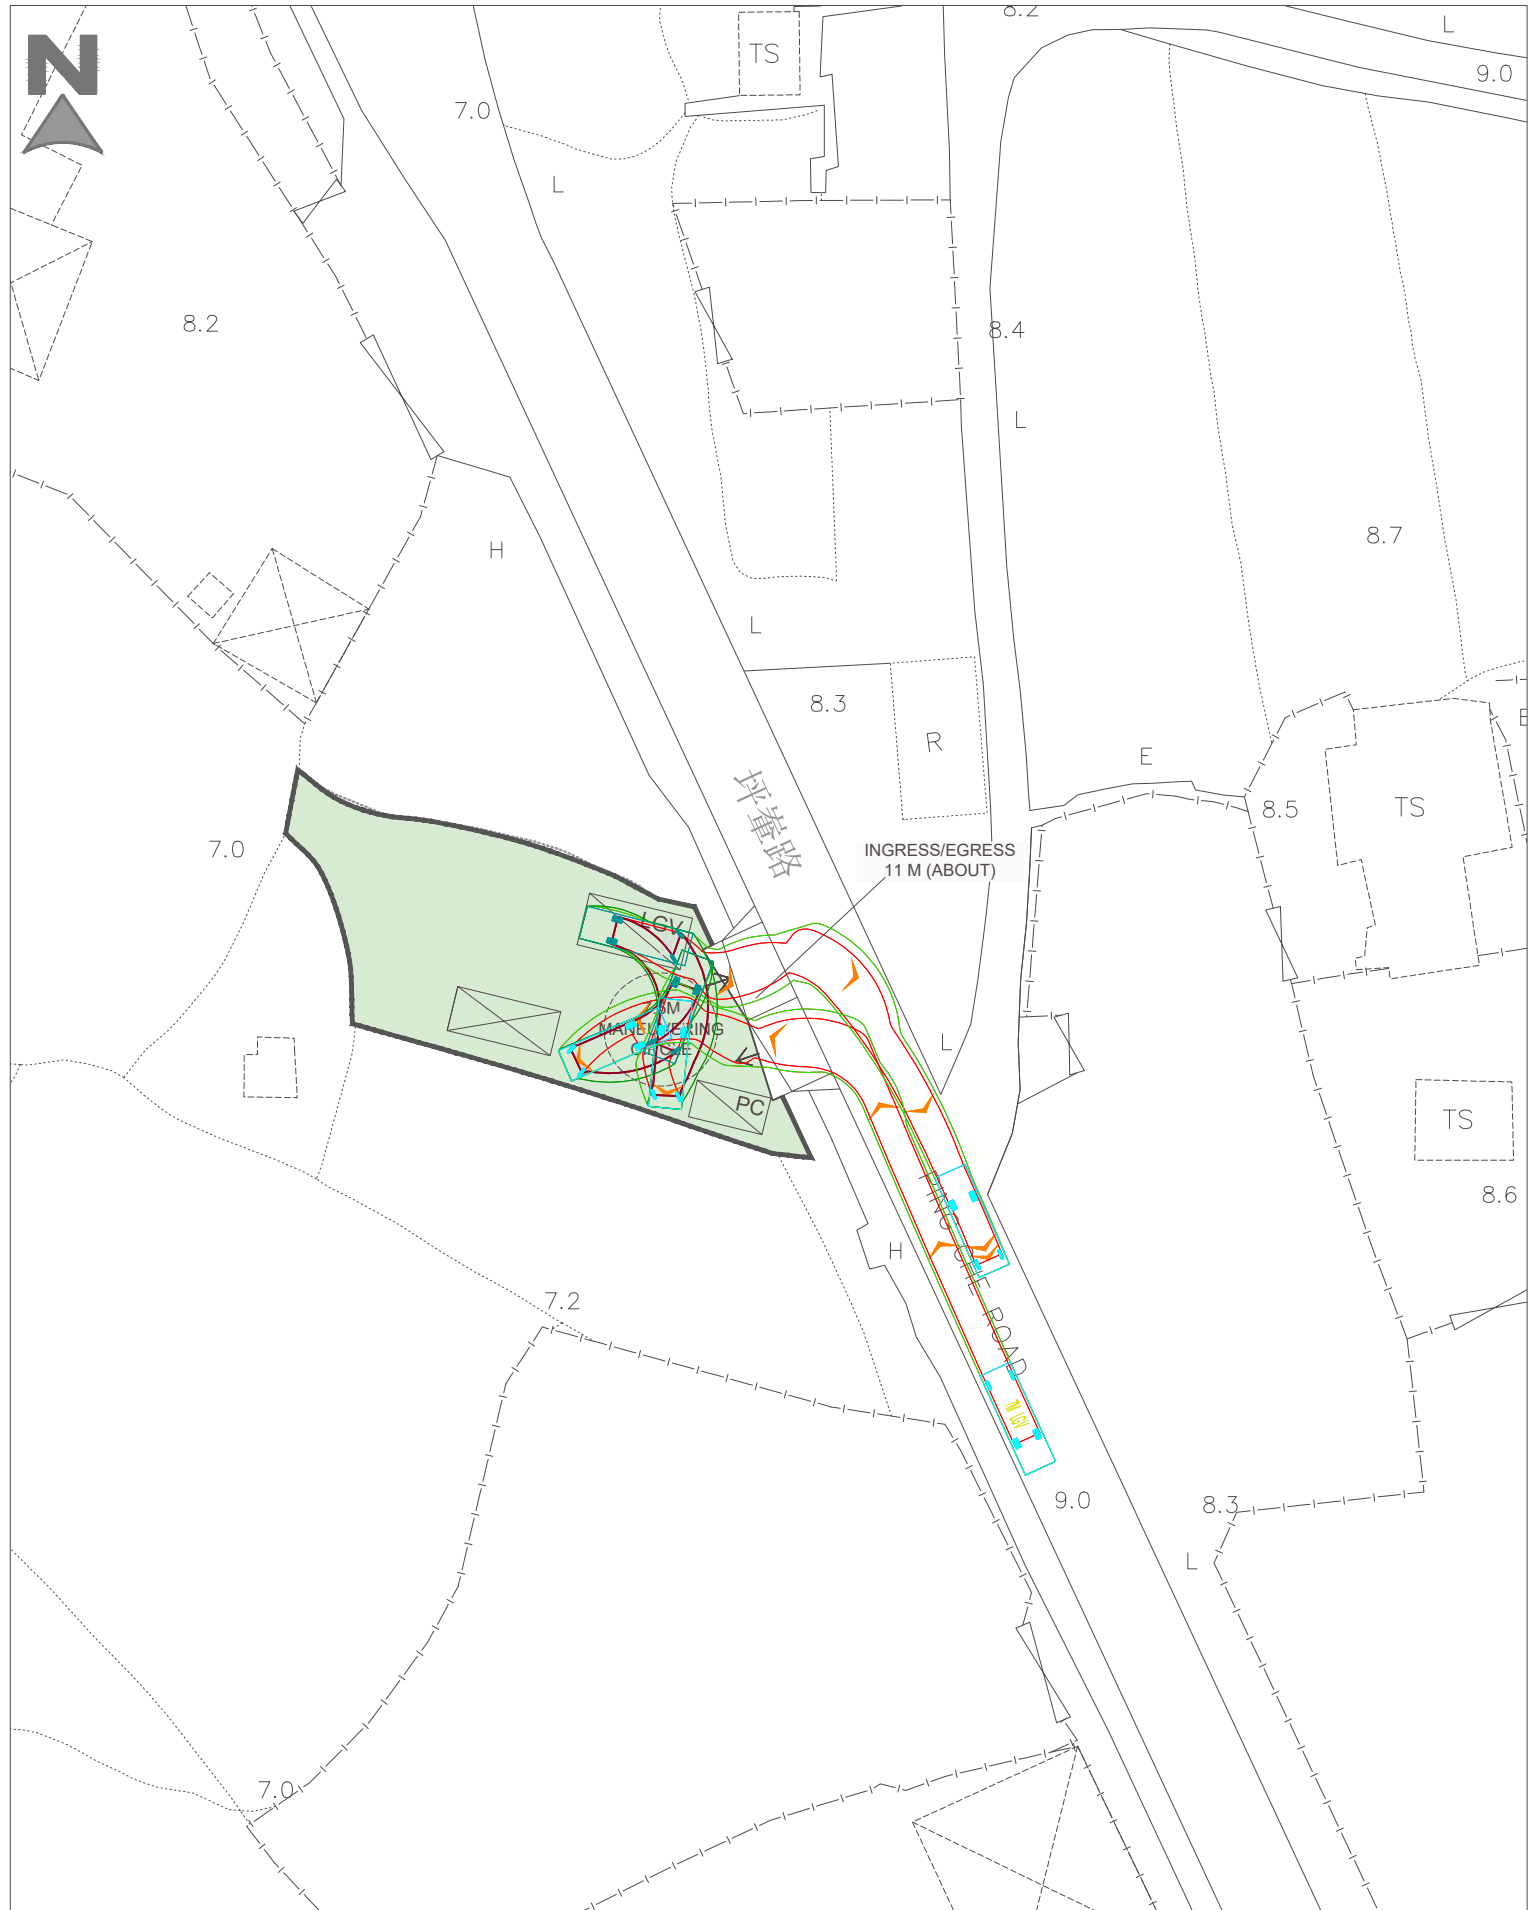

Section 16 Planning Application for Proposed Temporary Open Storage of Construction Material and Machineries Proposal - with Ancillary Facilities and Associated Filling of Land for a Period of 3 Years at Lot 979 (Part) in D.D.82, Ta Kwu Ling, New Territories			
Figure - P8121-SP-02	Title - Swept Path Analysis for 5m Private Car	Remark -	
Scale - 1:500			
Date - August 2025			