



Appendix I


Figure 3 Location Plan of Lot No. 557 in D.D. 82

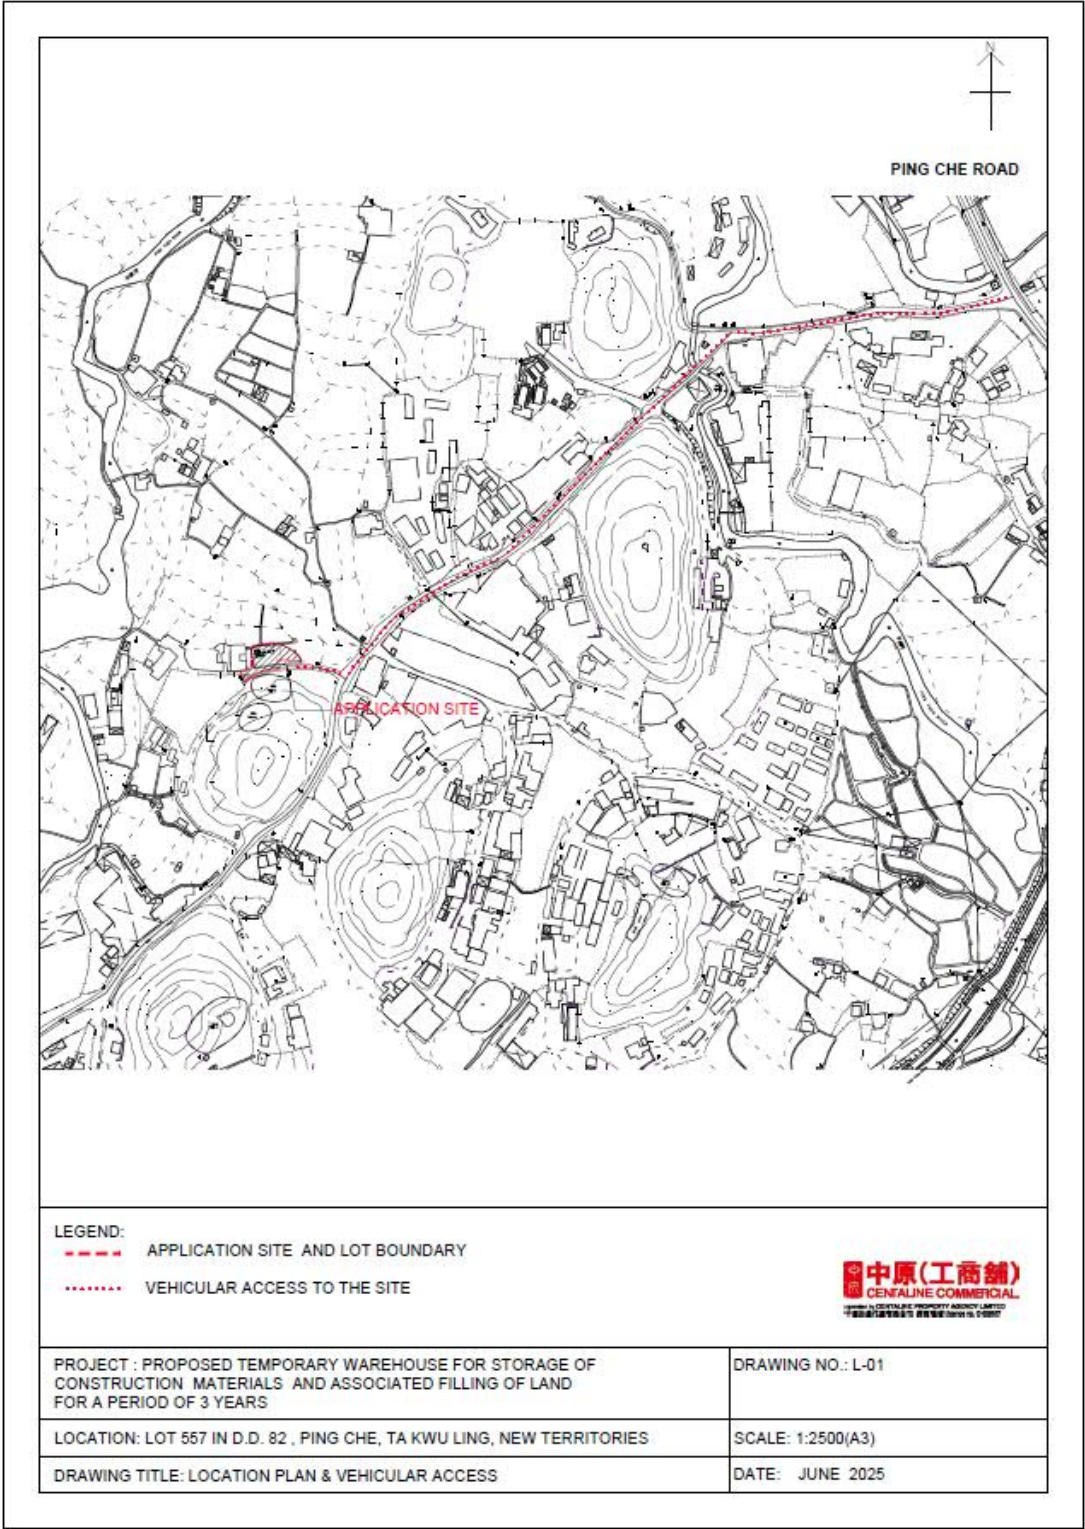

Appendix II

Figure 9 Layout Plan of Lot No. 557 in D.D. 82

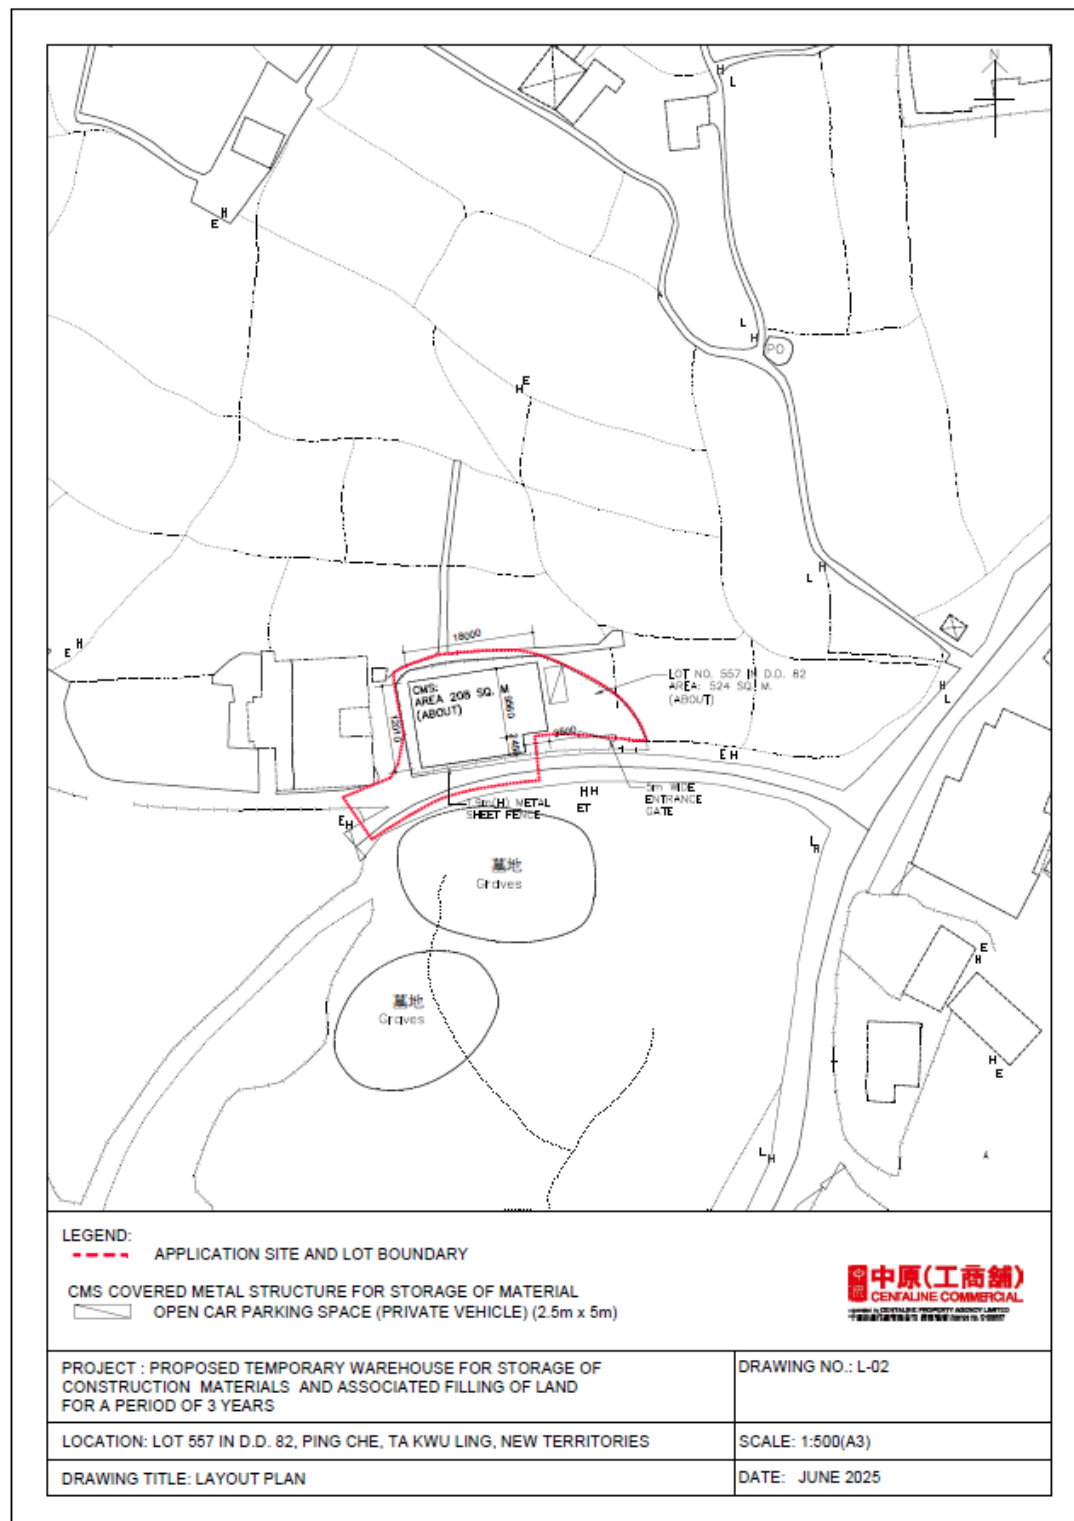

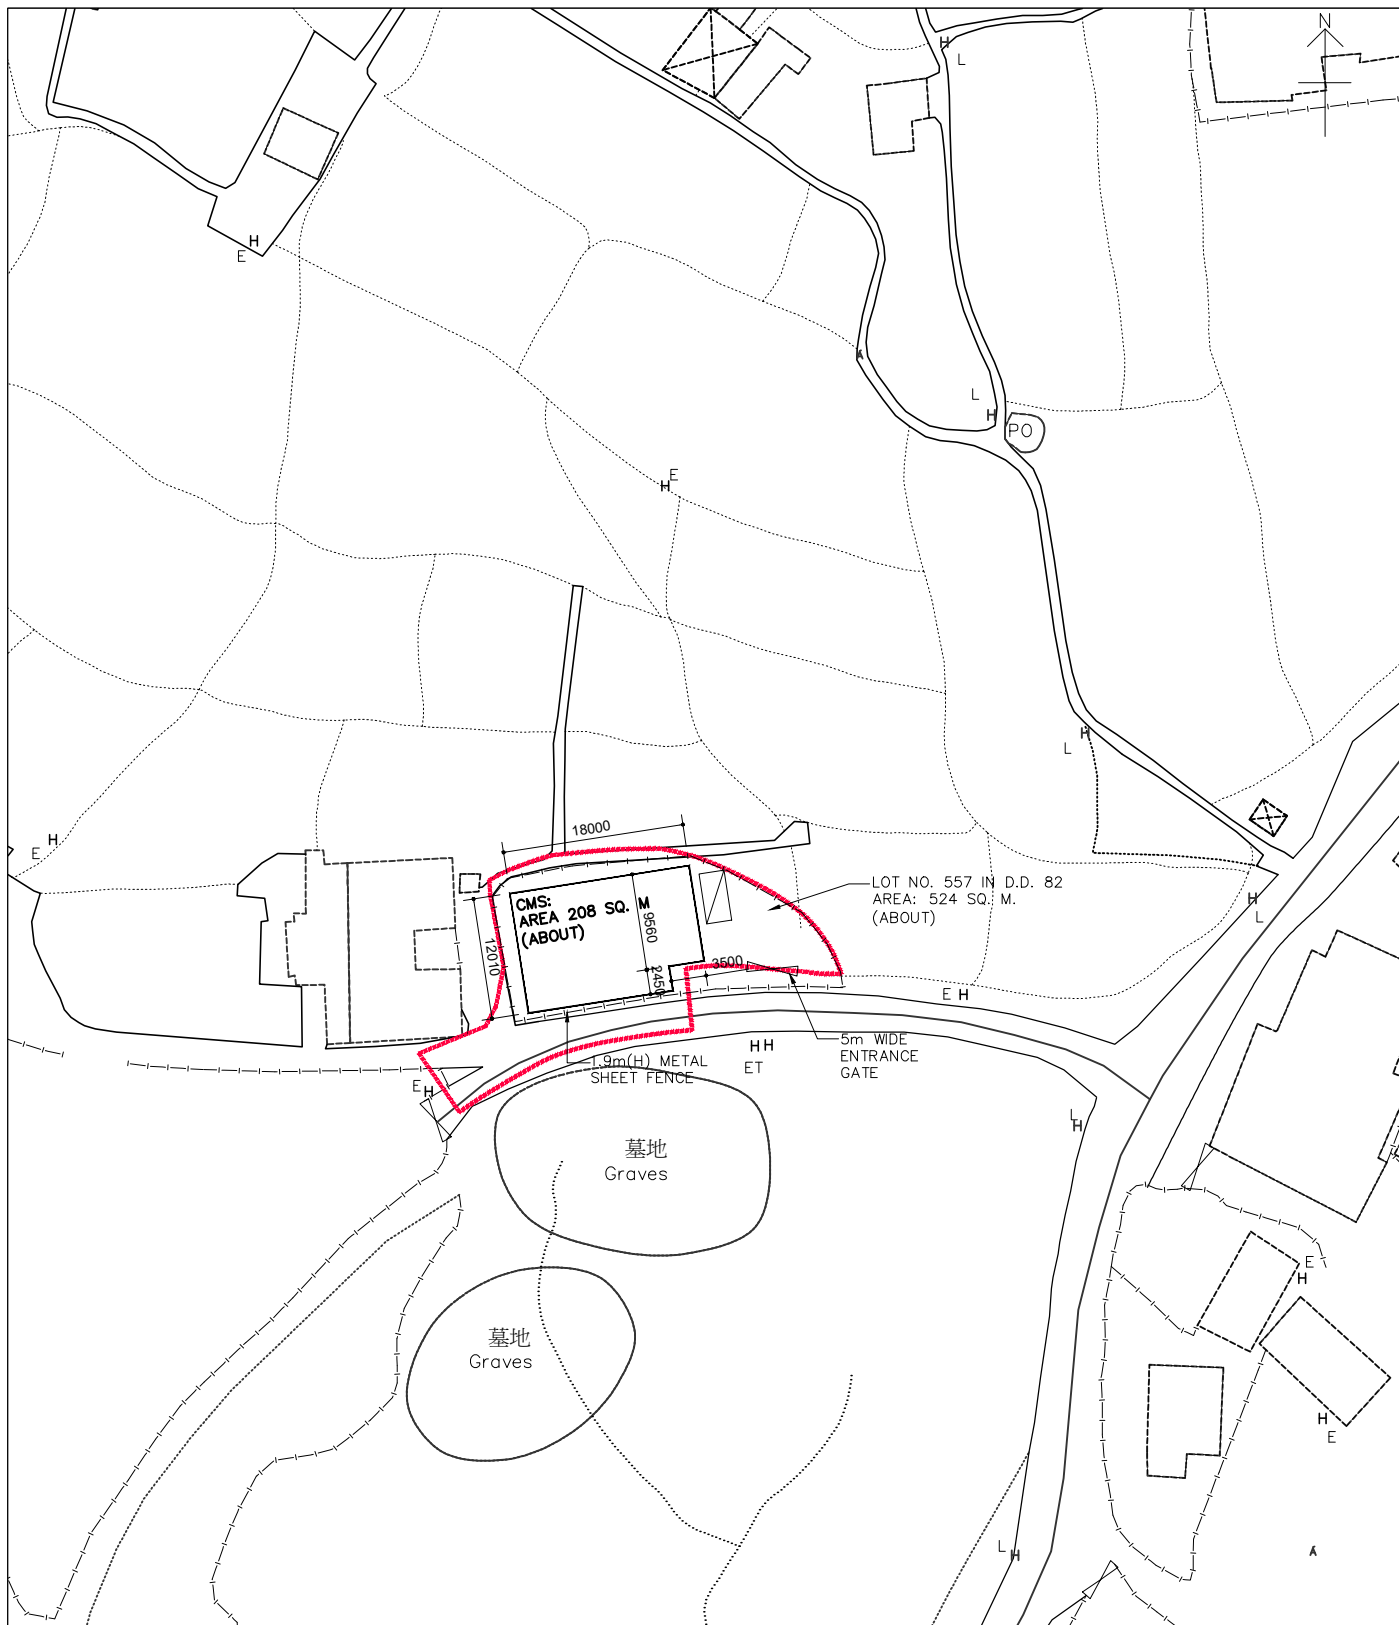

LEGEND:

--- APPLICATION SITE AND LOT BOUNDARY

CMS COVERED METAL STRUCTURE FOR STORAGE OF MATERIAL

□ OPEN CAR PARKING SPACE (PRIVATE VEHICLE) (2.5m x 5m)



PROJECT : PROPOSED TEMPORARY WAREHOUSE FOR STORAGE OF
CONSTRUCTION MATERIALS AND ASSOCIATED FILLING OF LAND
FOR A PERIOD OF 3 YEARS

DRAWING NO.: L-02

LOCATION: LOT 557 IN D.D. 82, PING CHE, TA KWU LING, NEW TERRITORIES


SCALE: 1:500(A3)

DRAWING TITLE: LAYOUT PLAN

DATE: JUNE 2025



PING CHE ROAD

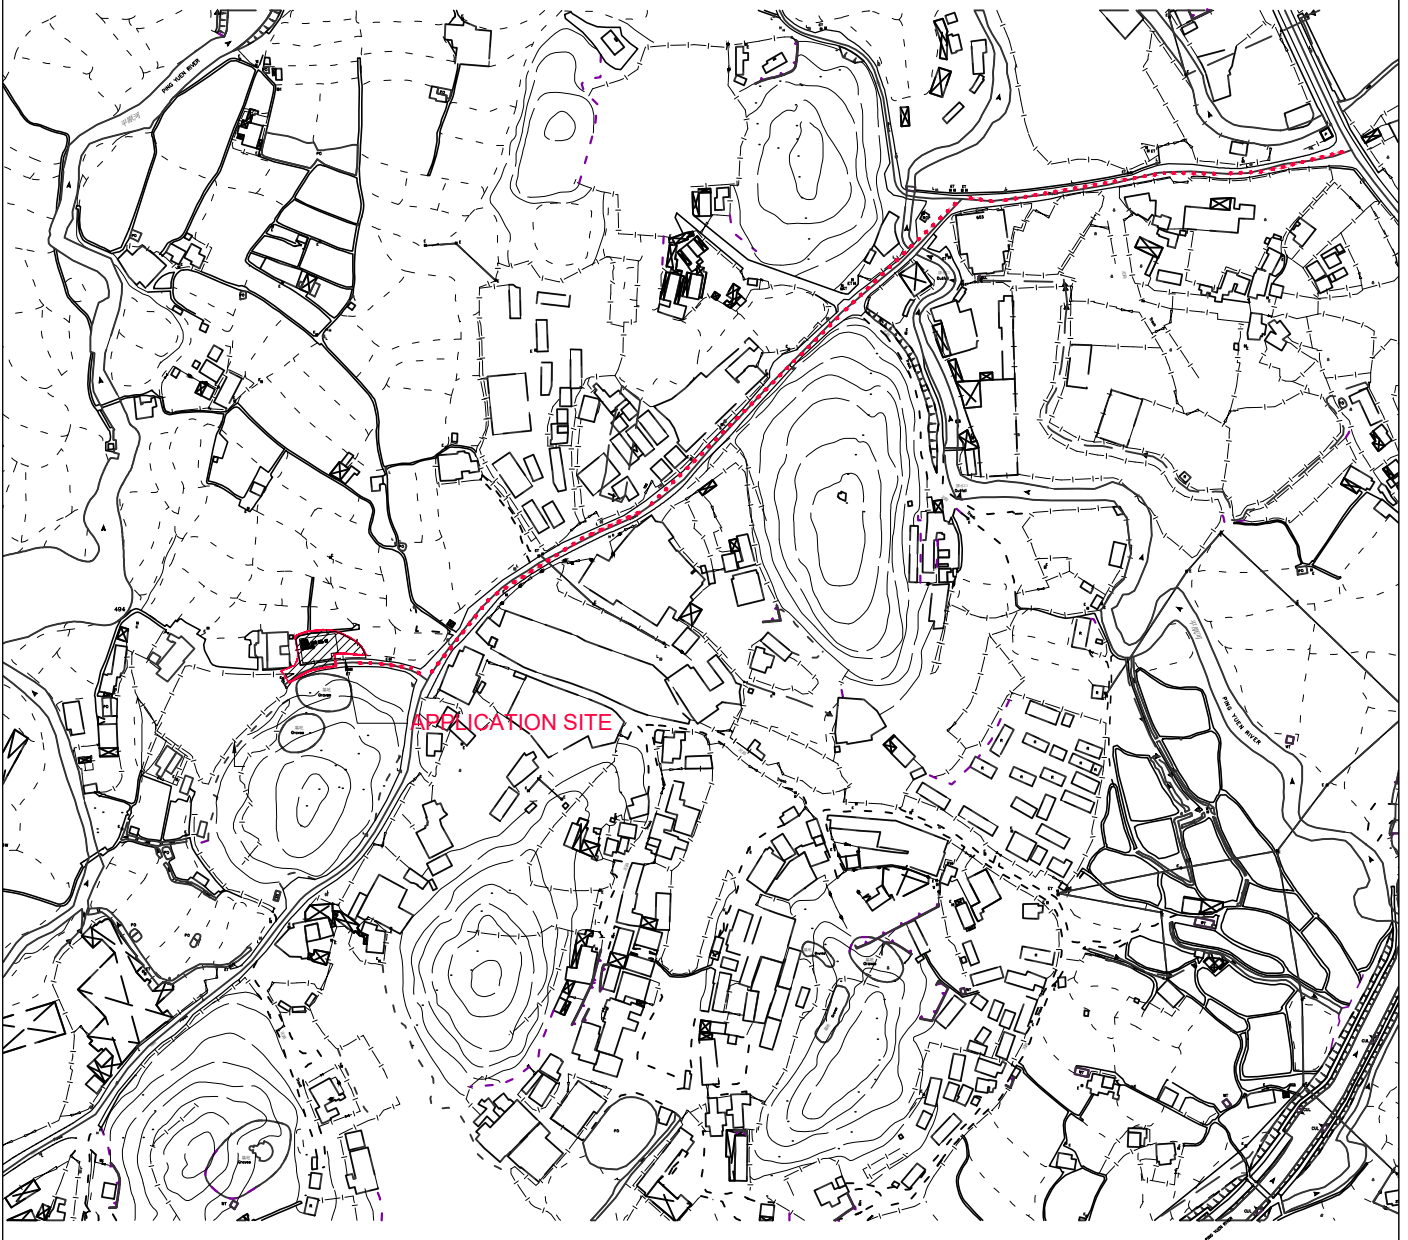

LEGEND:

--- APPLICATION SITE AND LOT BOUNDARY

..... VEHICULAR ACCESS TO THE SITE



operated by CENTALINE PROPERTY AGENCY LIMITED

中國地產代理有限公司 商業地產 (license no. C-000027)

PROJECT : PROPOSED TEMPORARY WAREHOUSE FOR STORAGE OF CONSTRUCTION MATERIALS AND ASSOCIATED FILLING OF LAND FOR A PERIOD OF 3 YEARS

DRAWING NO.: L-01

LOCATION: LOT 557 IN D.D. 82 , PING CHE, TA KWU LING, NEW TERRITORIES

SCALE: 1:2500(A3)

DRAWING TITLE: LOCATION PLAN & VEHICULAR ACCESS

DATE: JUNE 2025