


PROPOSED TRAFFIC ARRANGEMENT

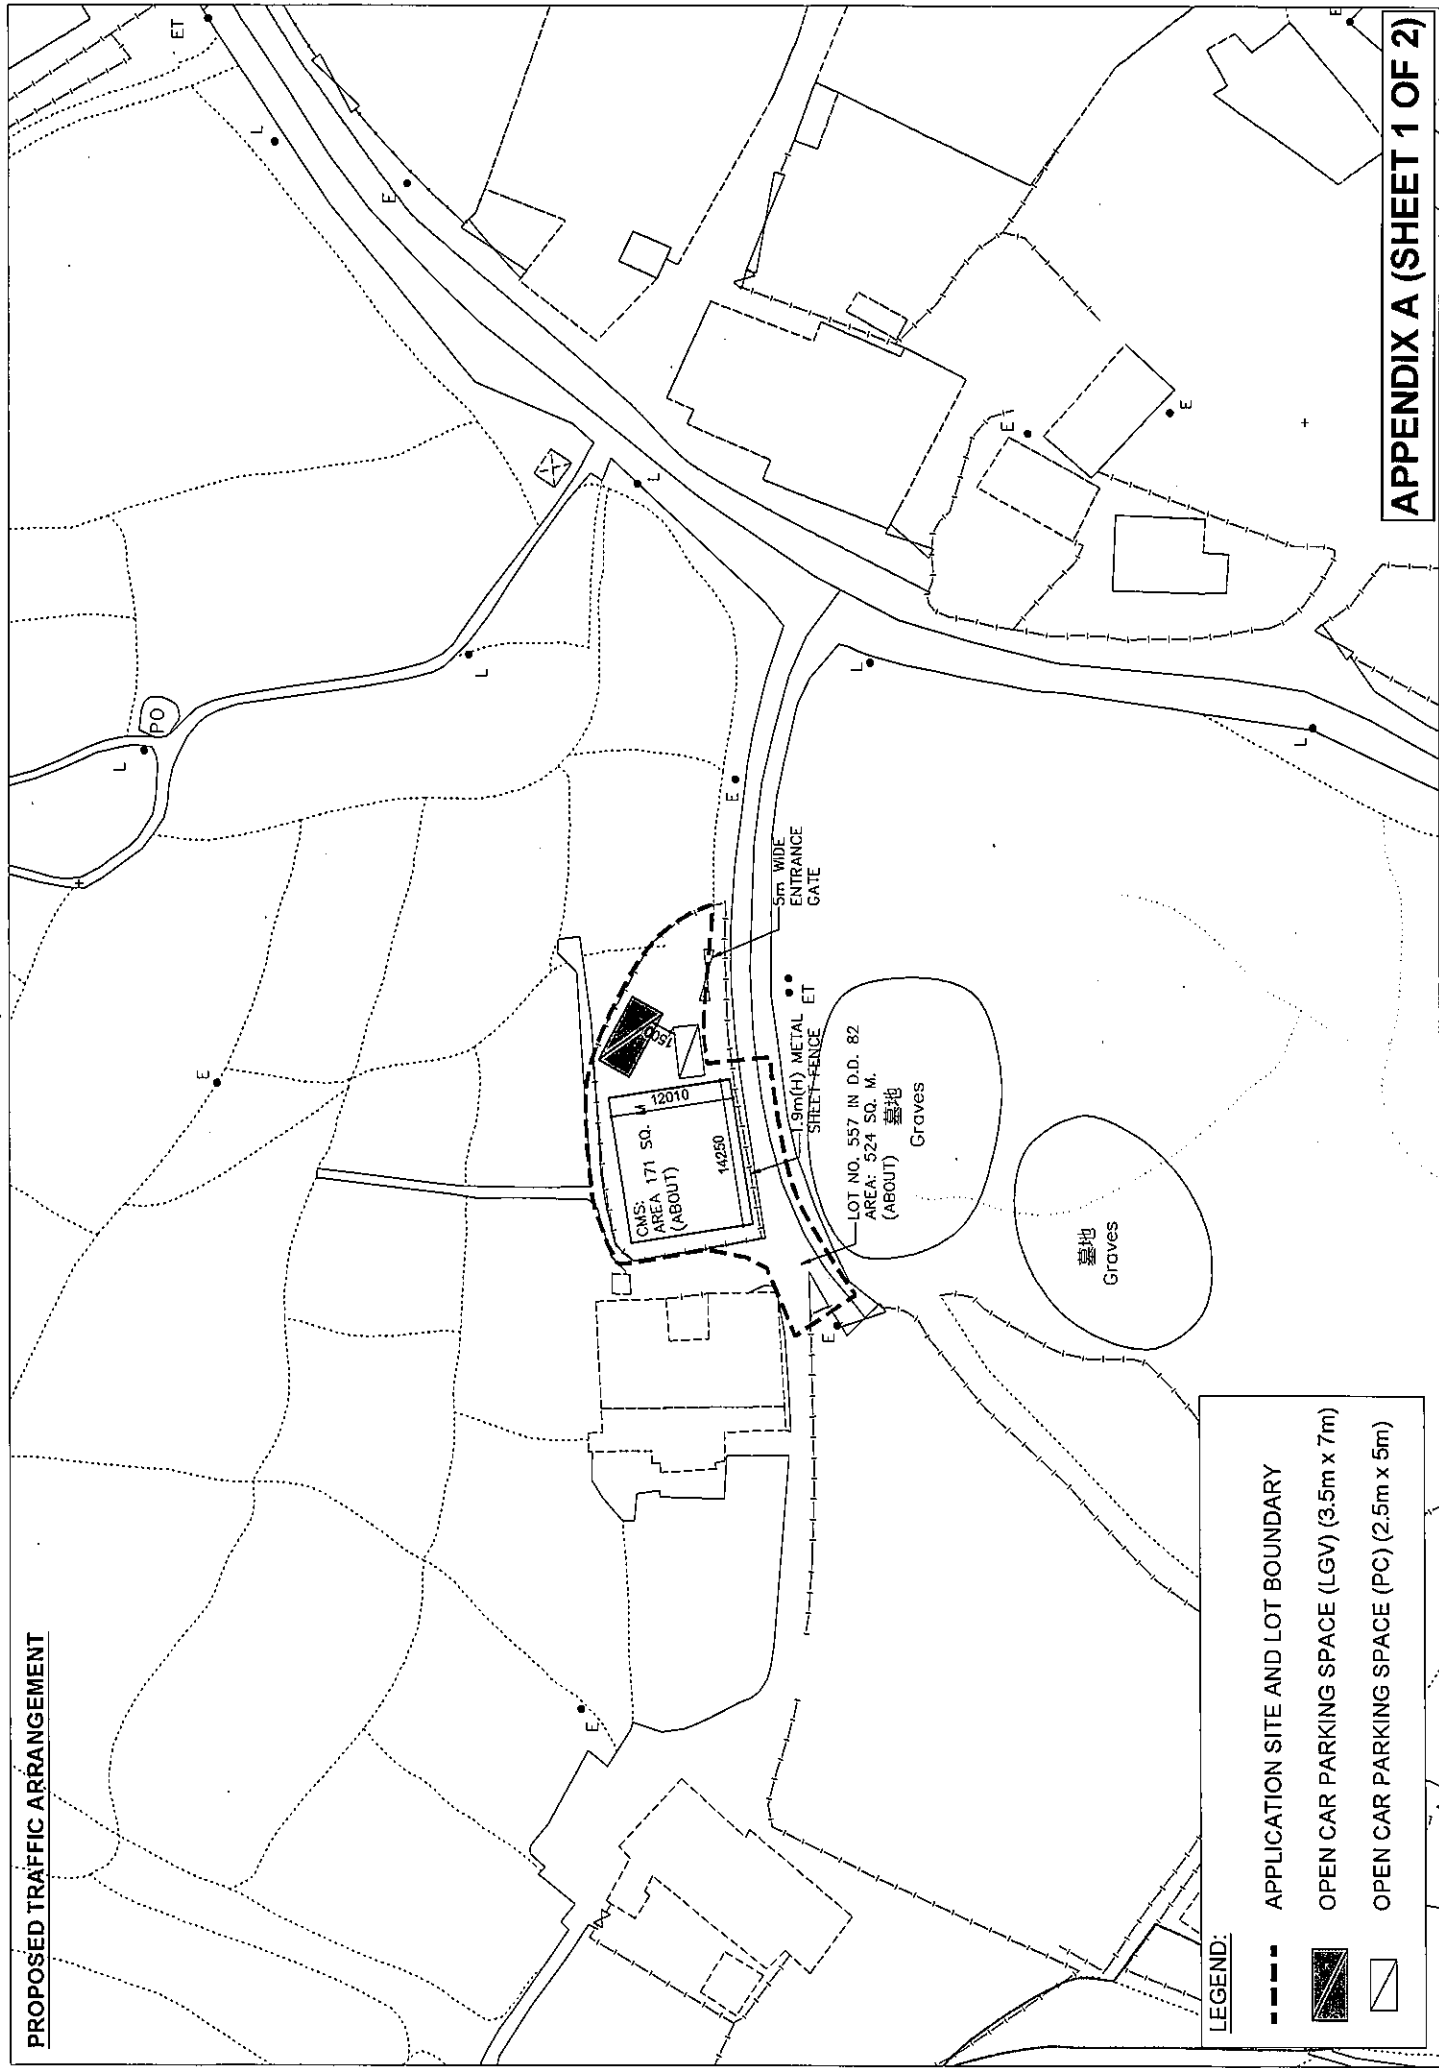

LEGEND:

- APPLICATION SITE AND LOT BOUNDARY
- [Hatched Box] OPEN CAR PARKING SPACE (LGV) (3.5m x 7m)
- [White Box] OPEN CAR PARKING SPACE (PC) (2.5m x 5m)