


Figures

Figure 4 Updated Layout Plan

Figure 4A Updated Layout Plan showing the Nearby Water
Mains

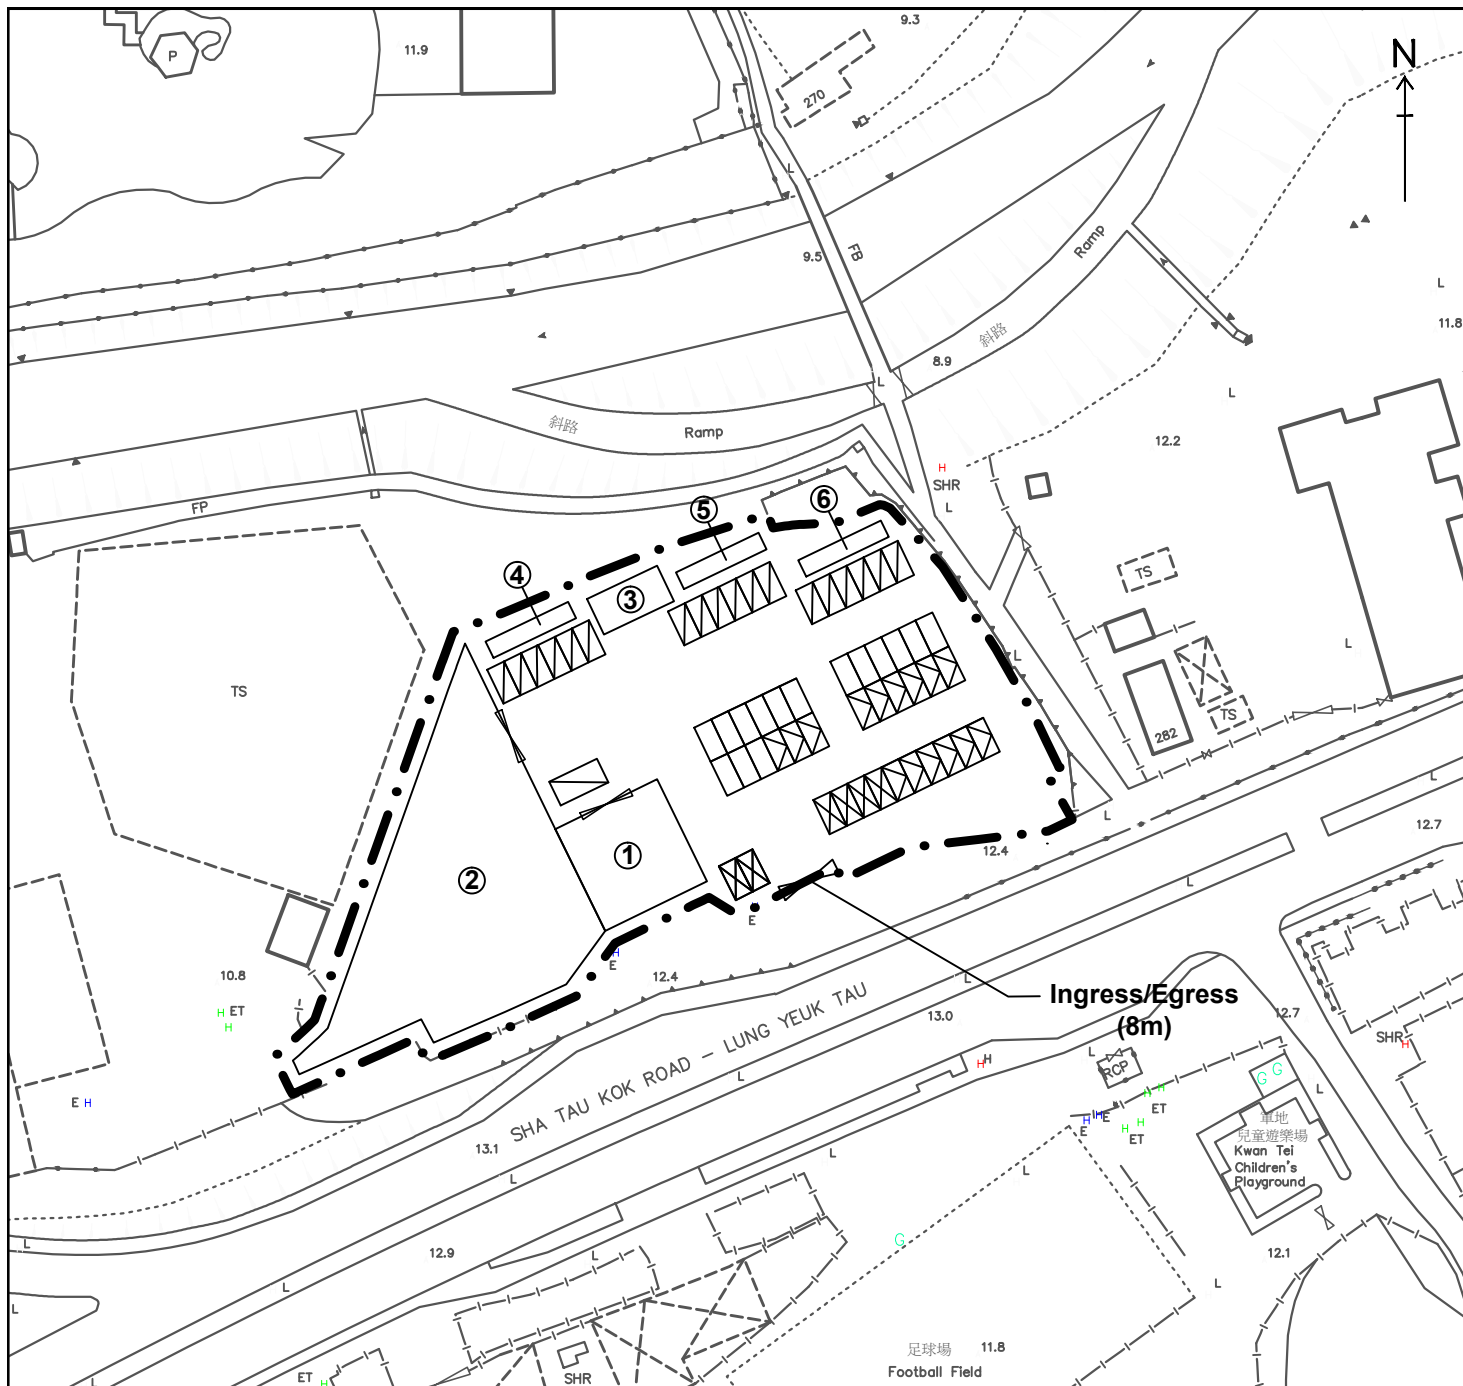

Structure No.	Uses	No. of Storey	Floor Area (m ²)	Height (m)
1	Motor Vehicle Showroom	1	225	5.0
2	G/F: Vehicle Repair Workshop 1/F: Eating Place, Ancillary Office	2	1,006 806 + 200	7.0
3	Transformer Room and Switch Room	1	53	3.5
4	Container for EV Chargers	1	29	3.0
5	Container for EV Chargers	1	29	3.0
6	Container for EV Chargers	1	29	3.0

Legend:

- Application Site (Area: about 4,180m²)
- EV Charing Spaces for Electric Taxi (18 nos.)
- Parking Spaces/Waiting Spaces for Electric Taxi (15 nos.)
- Parking Spaces for Private Vehicles (for Motor Vehicle Showroom and Office Use) (15 nos.)
- Parking Spaces for Staff/Visitors (6 nos.)
- Loading/Unloading Space for Light Goods Vehicle (3.5m x 7m) (1 no.)


Layout Plan

Figure 4

Scale 1:1000



羅迅測計師行
Lawson David & Sung
 SURVEYORS LIMITED
 Property Consultants • Planning • Valuers • Auctioneers
 Estate Agency Licence No. C-006328

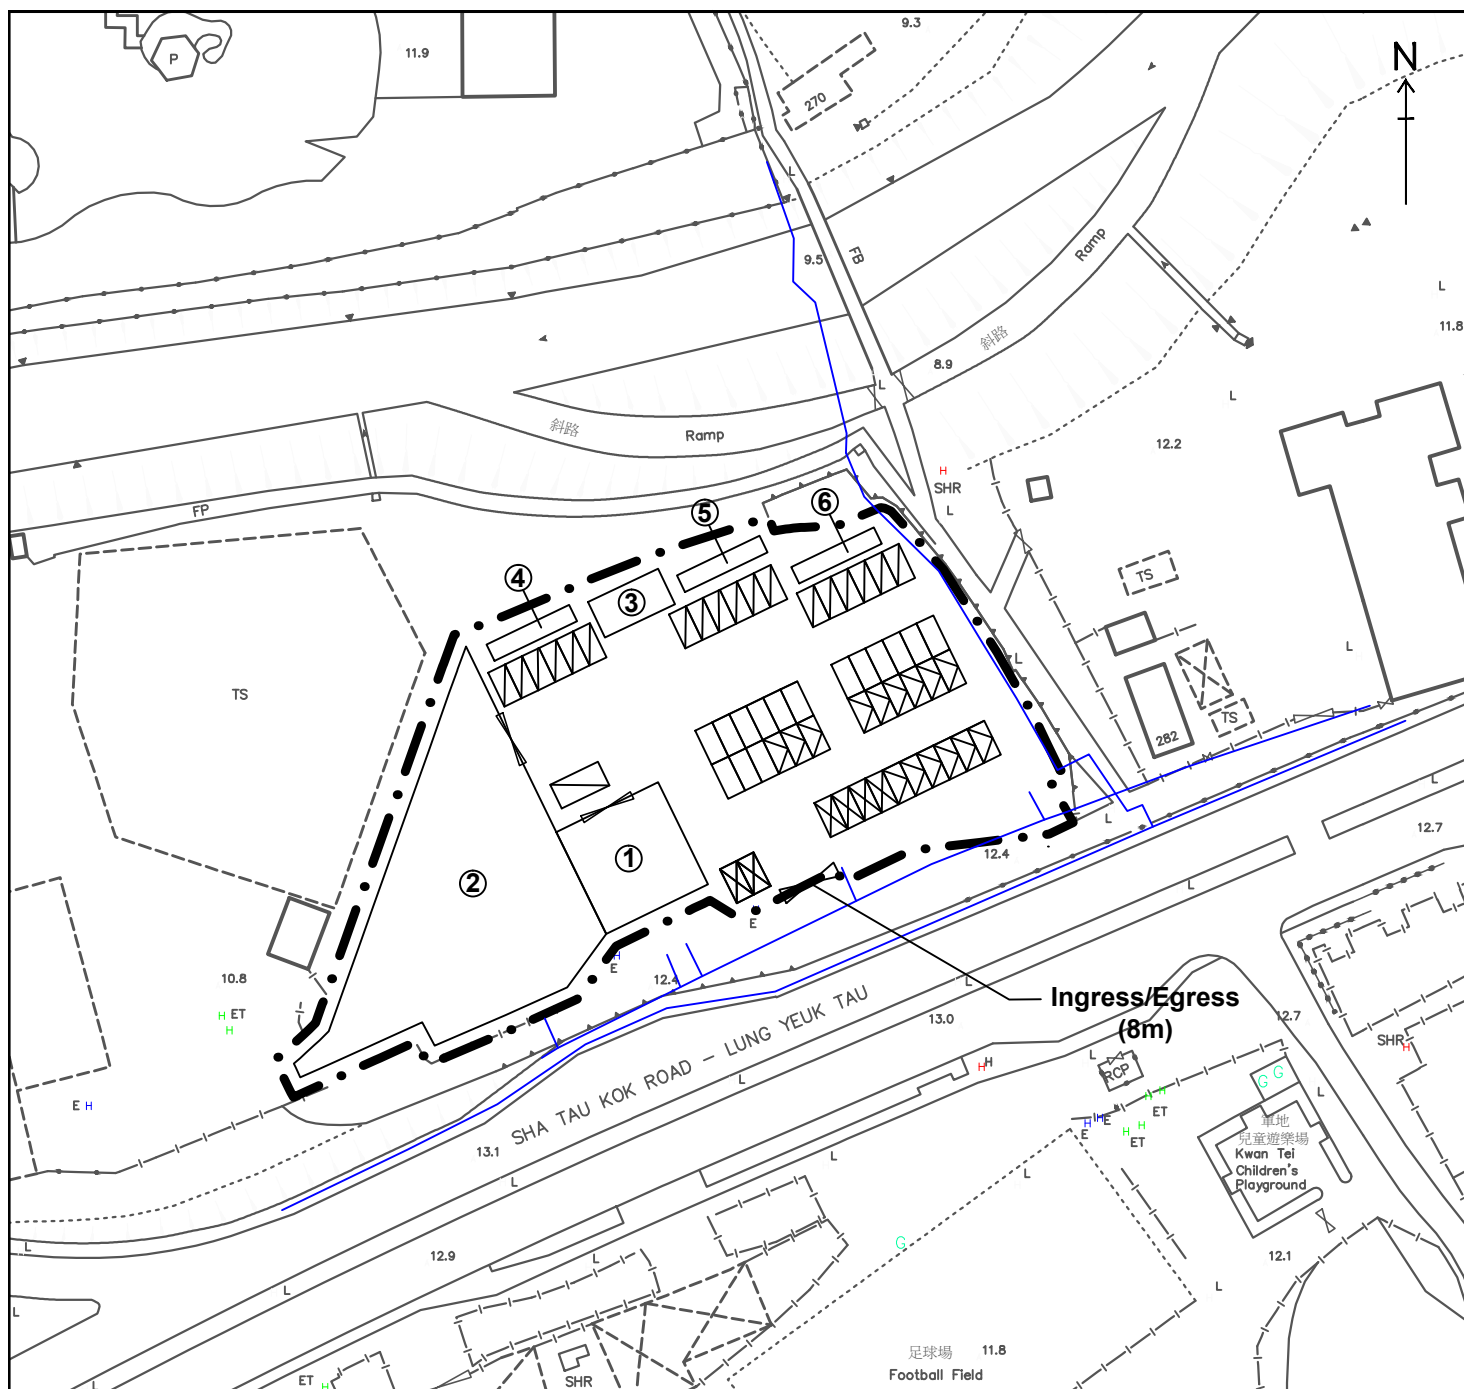

Structure No.	Uses	No. of Storey	Floor Area (m ²)	Height (m)
1	Motor Vehicle Showroom	1	225	5.0
2	G/F: Vehicle Repair Workshop 1/F: Eating Place, Ancillary Office	2	1,006 806 + 200	7.0
3	Transformer Room and Switch Room	1	53	3.5
4	Container for EV Chargers	1	29	3.0
5	Container for EV Chargers	1	29	3.0
6	Container for EV Chargers	1	29	3.0

Legend:

- Application Site (Area: about 4,180m²)
- EV Charing Spaces for Electric Taxi (18 nos.)
- Parking Spaces/Waiting Spaces for Electric Taxi (15 nos.)
- Parking Spaces for Private Vehicles (for Motor Vehicle Showroom and Office Use) (15 nos.)
- Parking Spaces for Staff/Visitors (6 nos.)
- Loading/Unloading Space for Light Goods Vehicle (3.5m x 7m) (1 no.)
- Water Mains

Layout Plan

Figure 4A

Scale 1:1000



羅迅測計師行
Lawson David & Sung
 SURVEYORS LIMITED
 Property Consultants • Planning • Valuers • Auctioneers
 Estate Agency Licence No. C-006328