


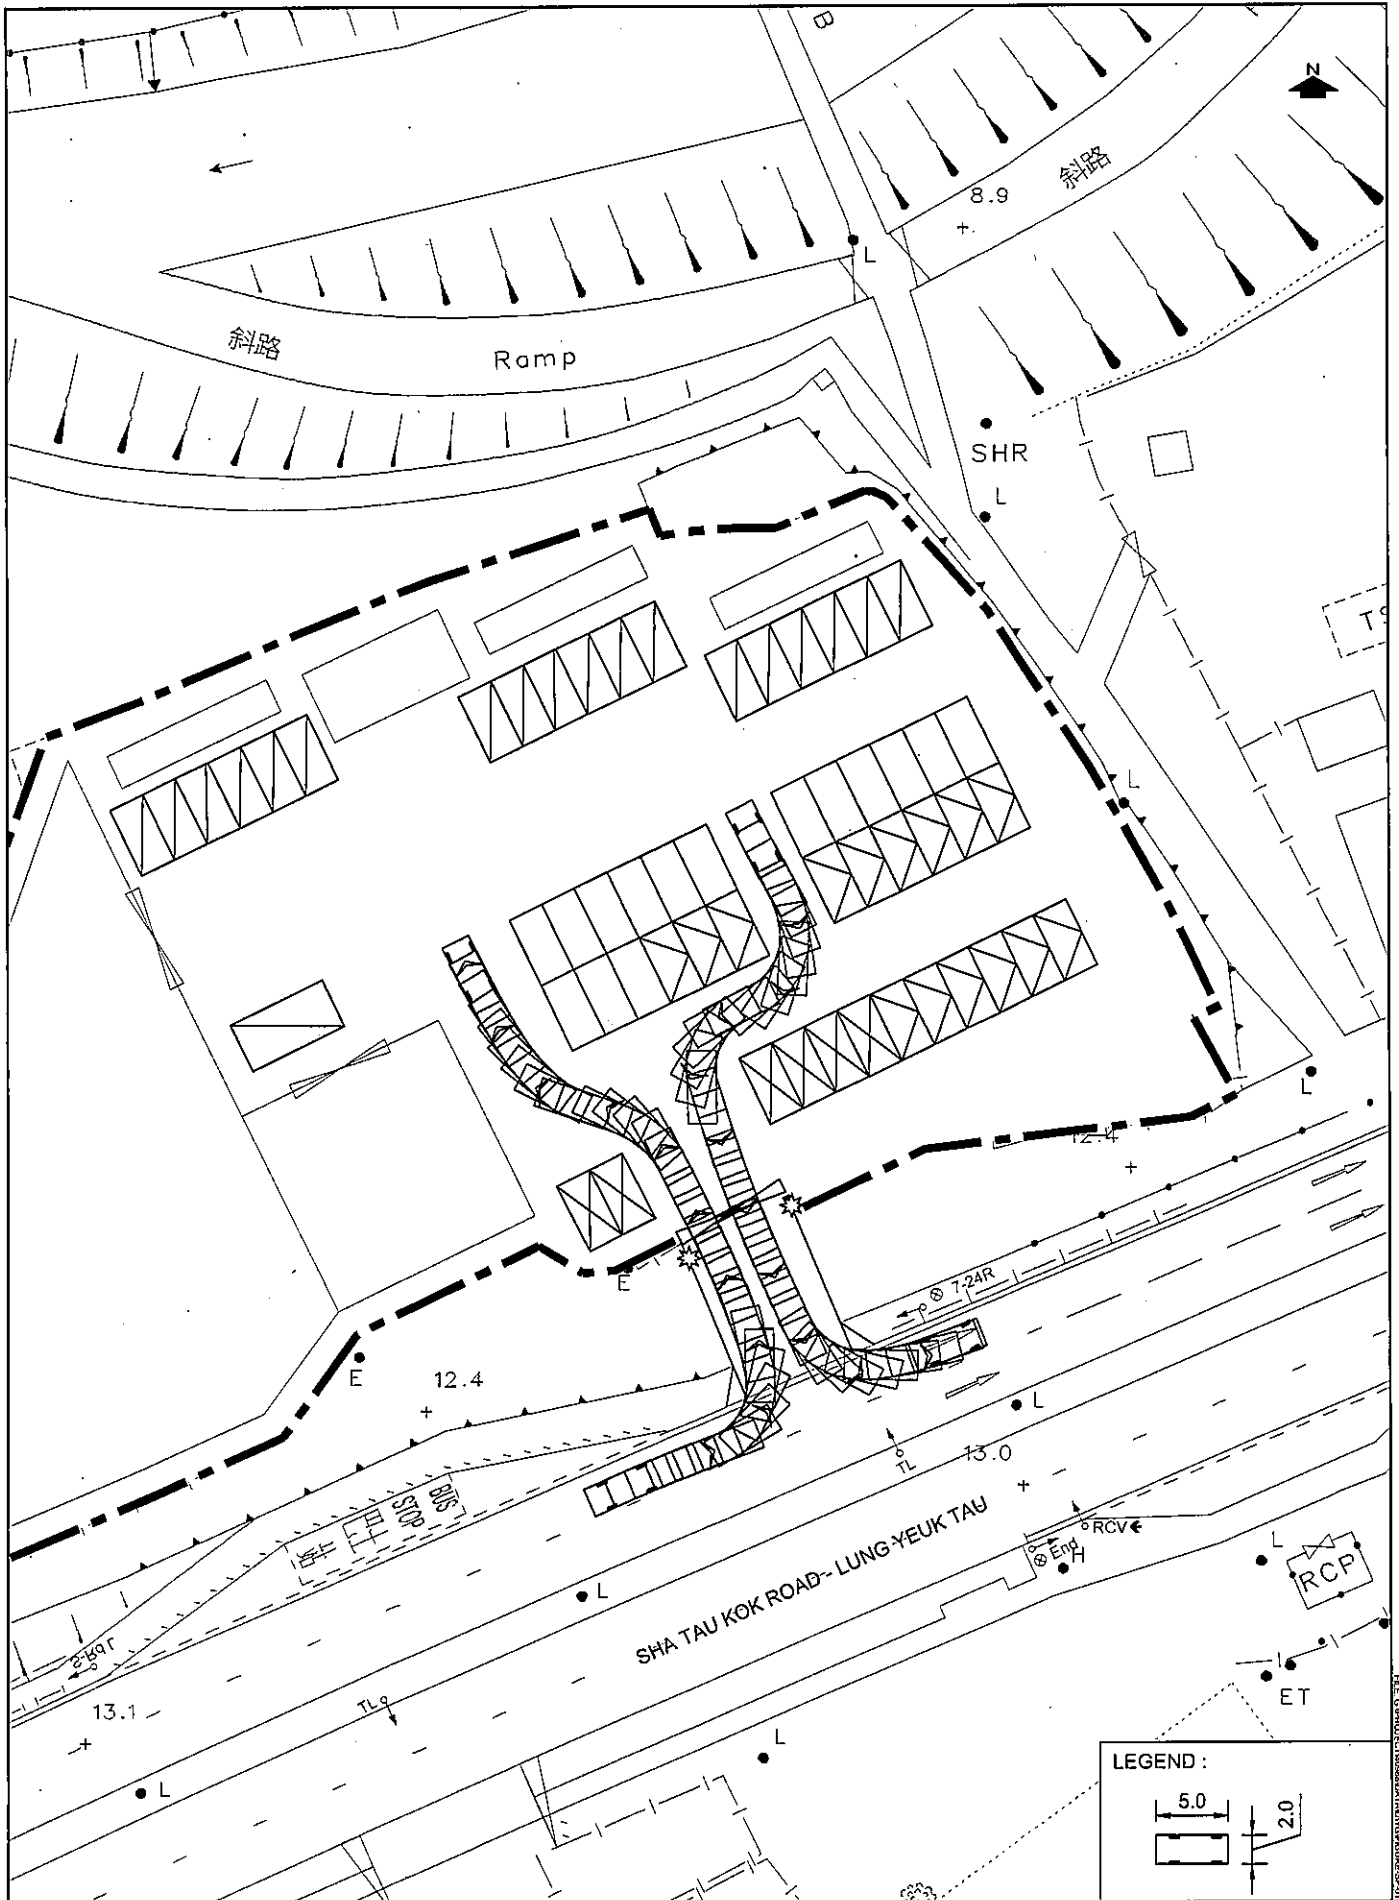



LEGEND :

5.0

2.0

PROJECT NO. 40988		PROJECT TITLE PROPOSED TEMPORARY ELECTRIC VEHICLE CHARGING STATION (FOR ELECTRIC TAXI), VEHICLE REPAIR WORKSHOP, SHOP AND SERVICES (MOTOR VEHICLE SHOWROOM), EATING PLACE WITH ANCIARY SITE OFFICE FOR A PERIOD OF 5 YEARS AT TAI LOK LOT 464 S.A.R.P. (PART) IN D.D. 83 AND ADJOINING GOVERNMENT LAND, SHA TAU KOK ROAD - LUNG YEUK TAU, FANLING, N.T.		DRAWING NO. SP-01	REV. B
DESIGNED SLN	DATE JUL 2025	DRAWING TITLE		LLA 顧問有限公司 Consultancy Limited	
DRAWN CLL	SCALE 1:500				
CHECKED SLN					

SWEPT PATH ANALYSIS - PC

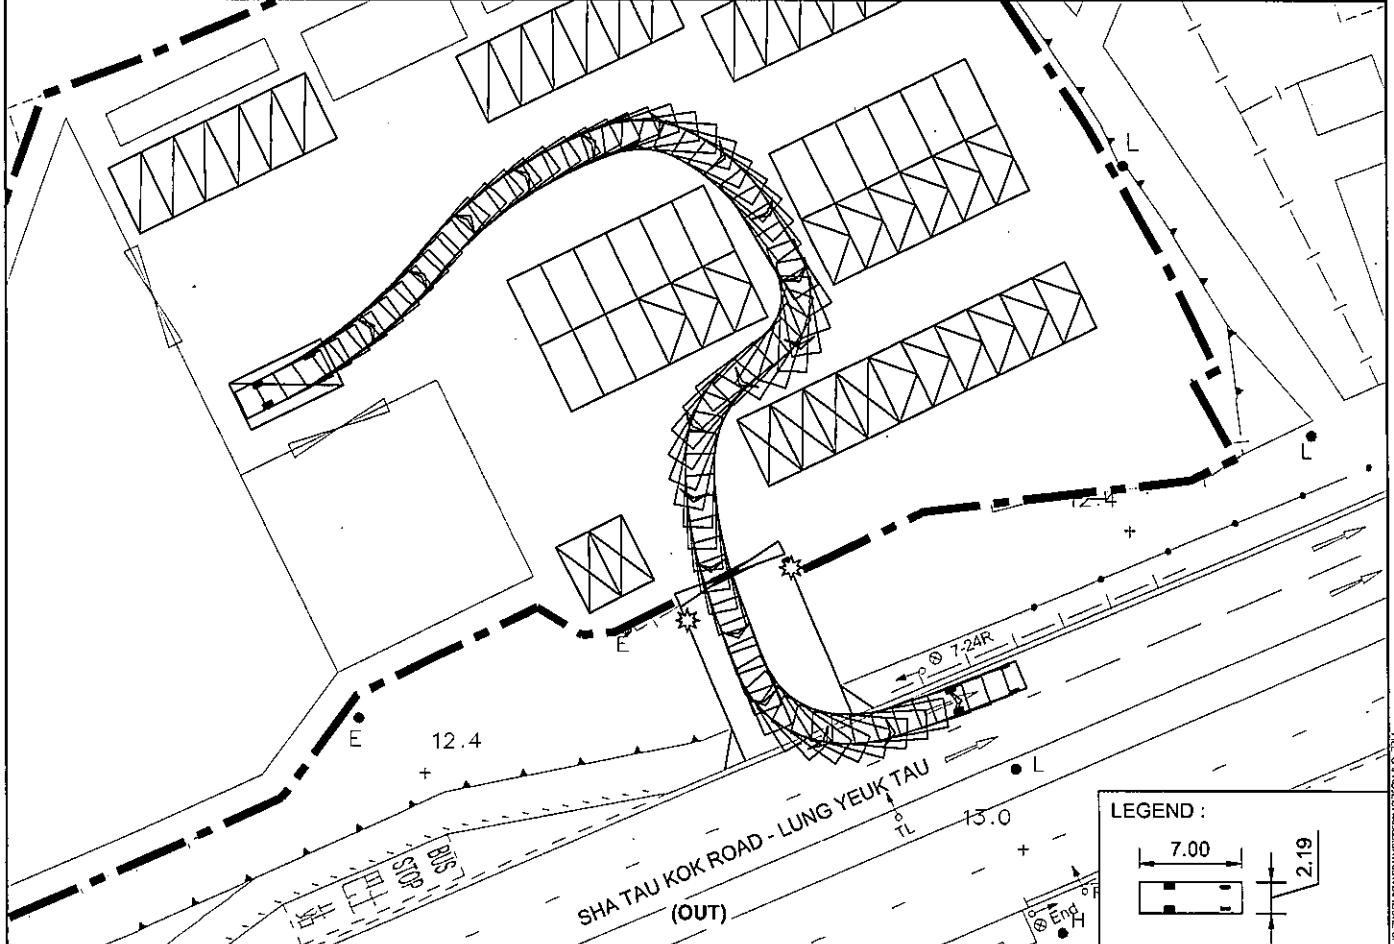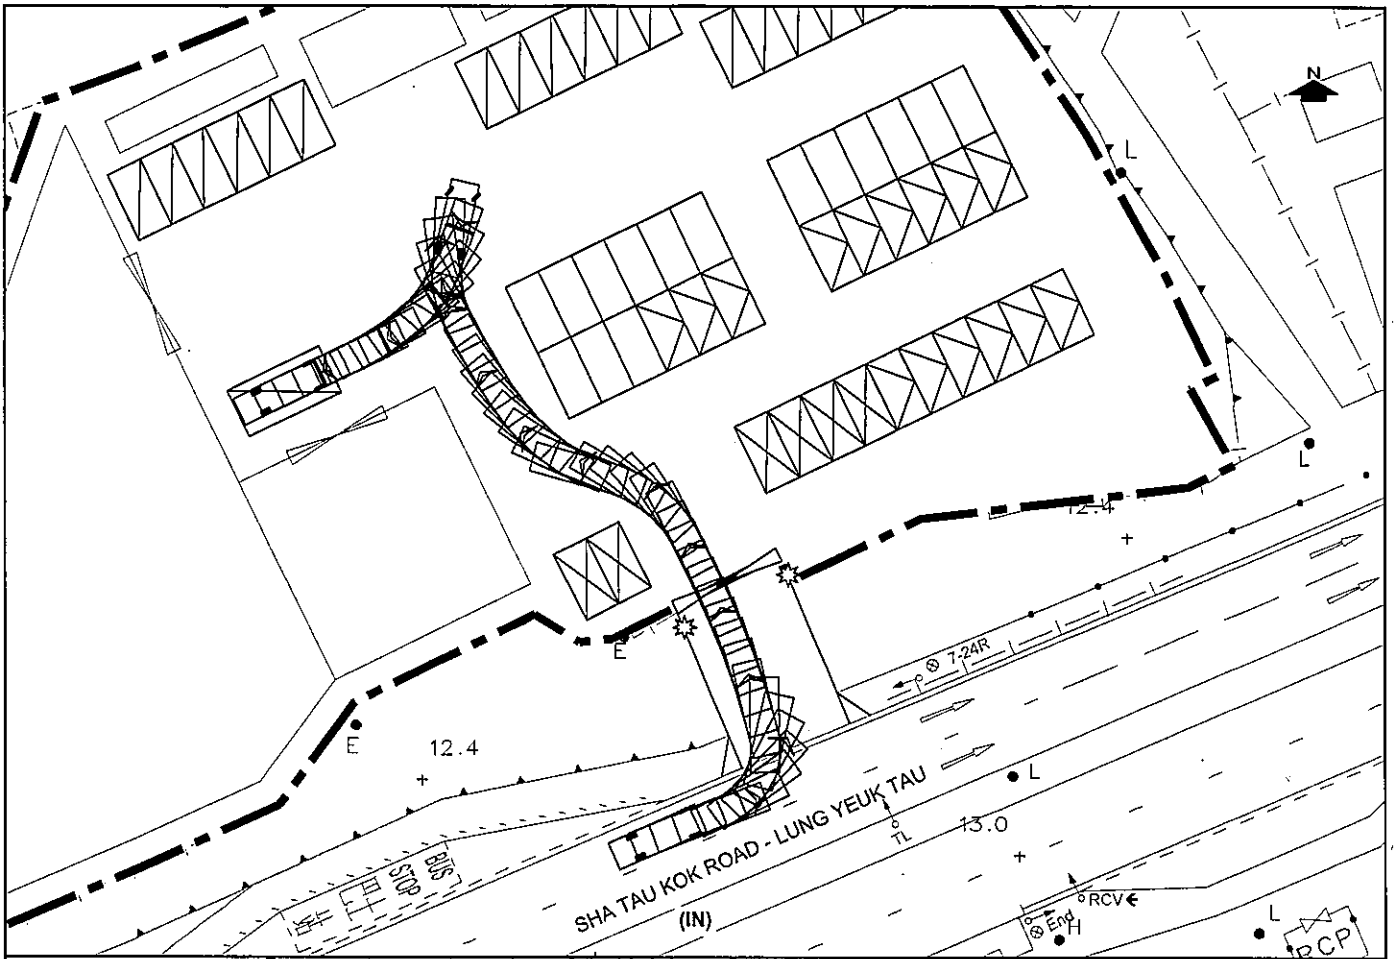

PROJECT NO. 40988		PROJECT TITLE PROPOSED TEMPORARY ELECTRIC VEHICLE CHARGING STATION (FOR ELECTRIC TAXI), VEHICLE REPAIR WORKSHOP, SHOP AND SERVICES (MOTOR VEHICLE SHOWROOM), EATING PLACE WITH ANCILLARY SITE OFFICE FOR A PERIOD OF 5 YEARS AT TAXI LOT 46A SA RP (PART) IN D.D. B3 AND ADJOINING GOVERNMENT LAND, SHA TAU KOK ROAD - LUNG YEUK TAU, FANLING, N.T.		DRAWING NO. SP-02		REV. C	
DESIGNED SLN	DATE SEP 2025	DRAWING TITLE SWEPT PATH ANALYSIS - LGV				LLA 顧問有限公司 Consultancy Limited	
DRAWN CLL	SCALE 1:500						
CHECKED SLN							