


Approved Ping Che and Ta Kwu Ling Outline Zoning Plan No. S/NE-TKL/14

<p>July 2025</p>	<p>Location Plan</p>	<p>YING SHING (HOPEWELL) ENGINEERING CO.LTD.</p>
<p>Not to Scale</p>	<p>Proposed Temporary Office and Storage for Agricultural Tools and Associated Filling of Land for a Period of 3 Years at Lot 1126 in D.D. 82, Ping Che, NT</p>	<p>Annex 2</p>

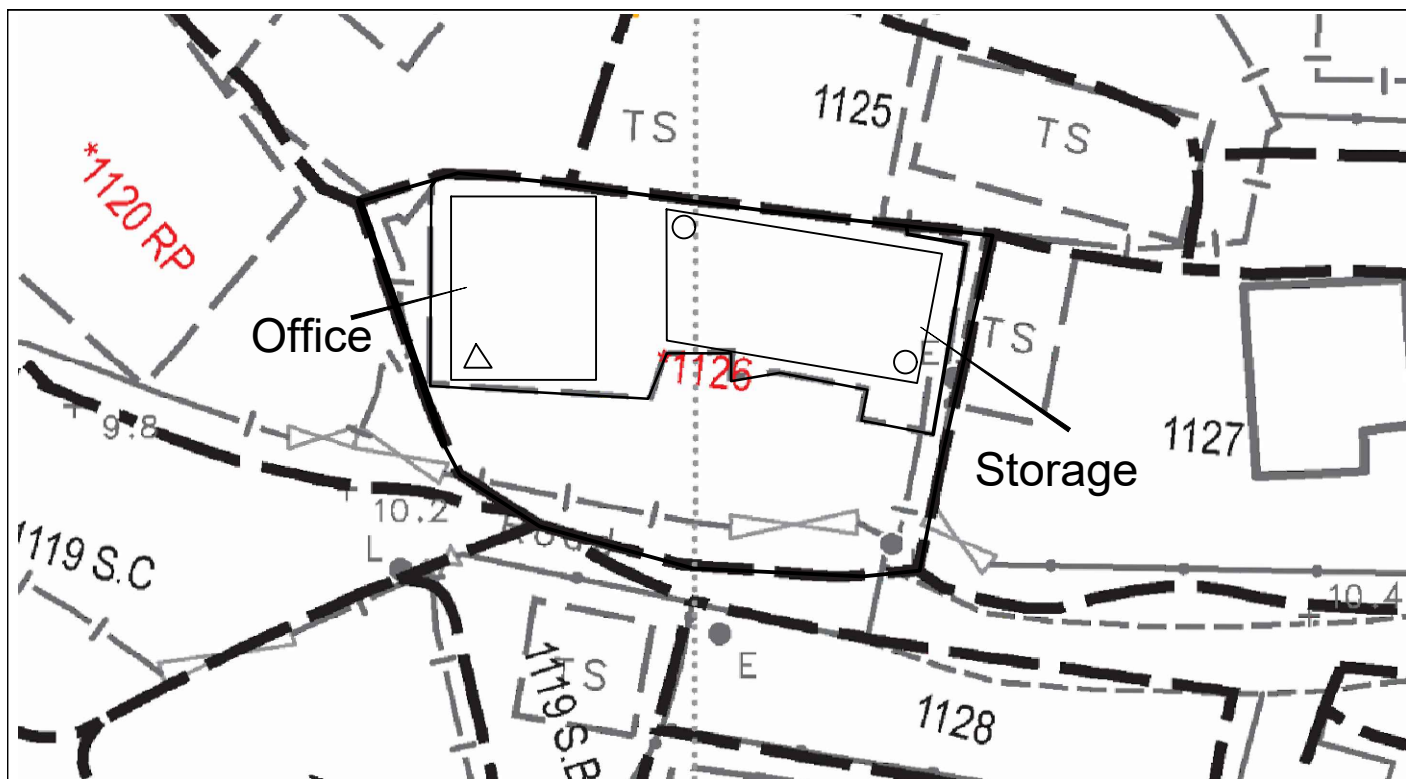

5kg CO2 Type Fire
Extinguisher*2 Nos.



5.0kg Dry Powder Type
Fire Extinguisher*1 Nos.

Total Site Area:373m²(About)

July 2025


Fire Equipment Plan

Proposed Temporary
Office and Storage for
Agricultural Tools and
Associated Filling of Land
for a Period of 3 Years at
Lot1126 in D.D. 82, Ping
Che, NT

YING SHING
(HOPEWELL)
ENGINEERING
CO.LTD.

Not to Scale

Annex 3

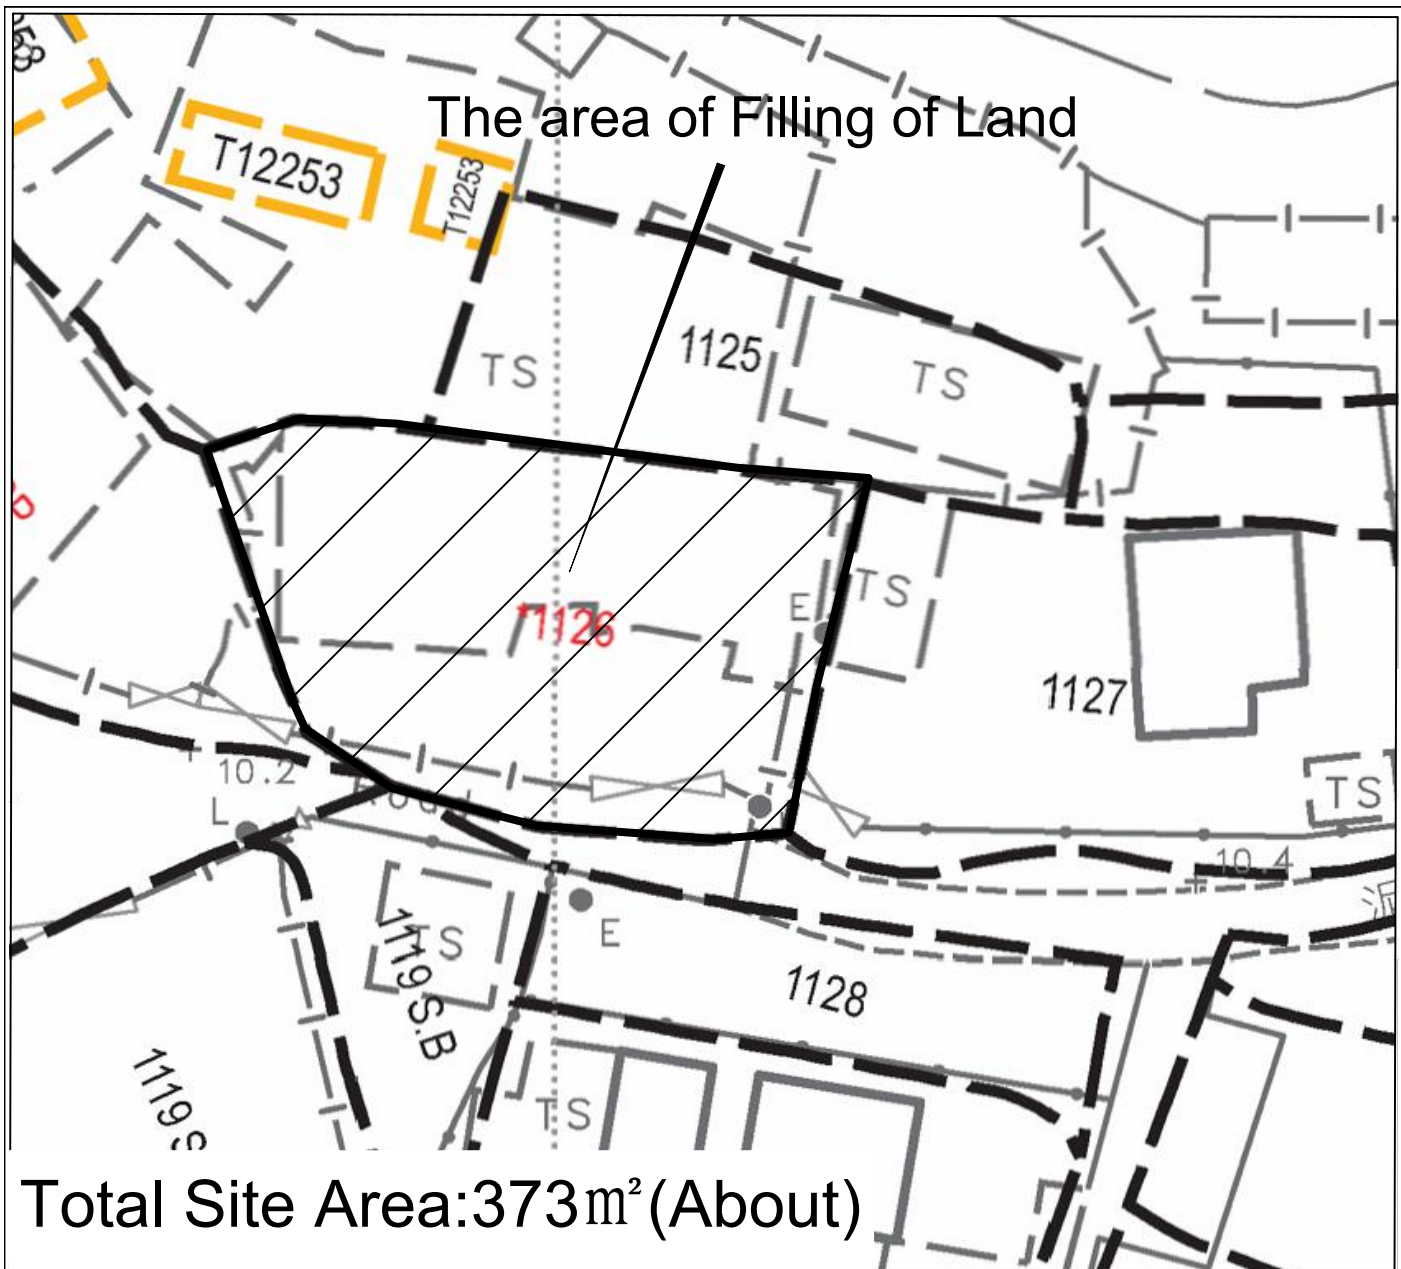

July 2025	Filling of Land Plan Proposed Temporary Office and Storage for Agricultural Tools and Associated Filling of Land for a Period of 3 Years at Lot 1126 in D.D. 82, Ping Che, NT	YING SHING (HOPEWELL) ENGINEERING CO.LTD.
Not to Scale		Annex 5