


Layout Plan

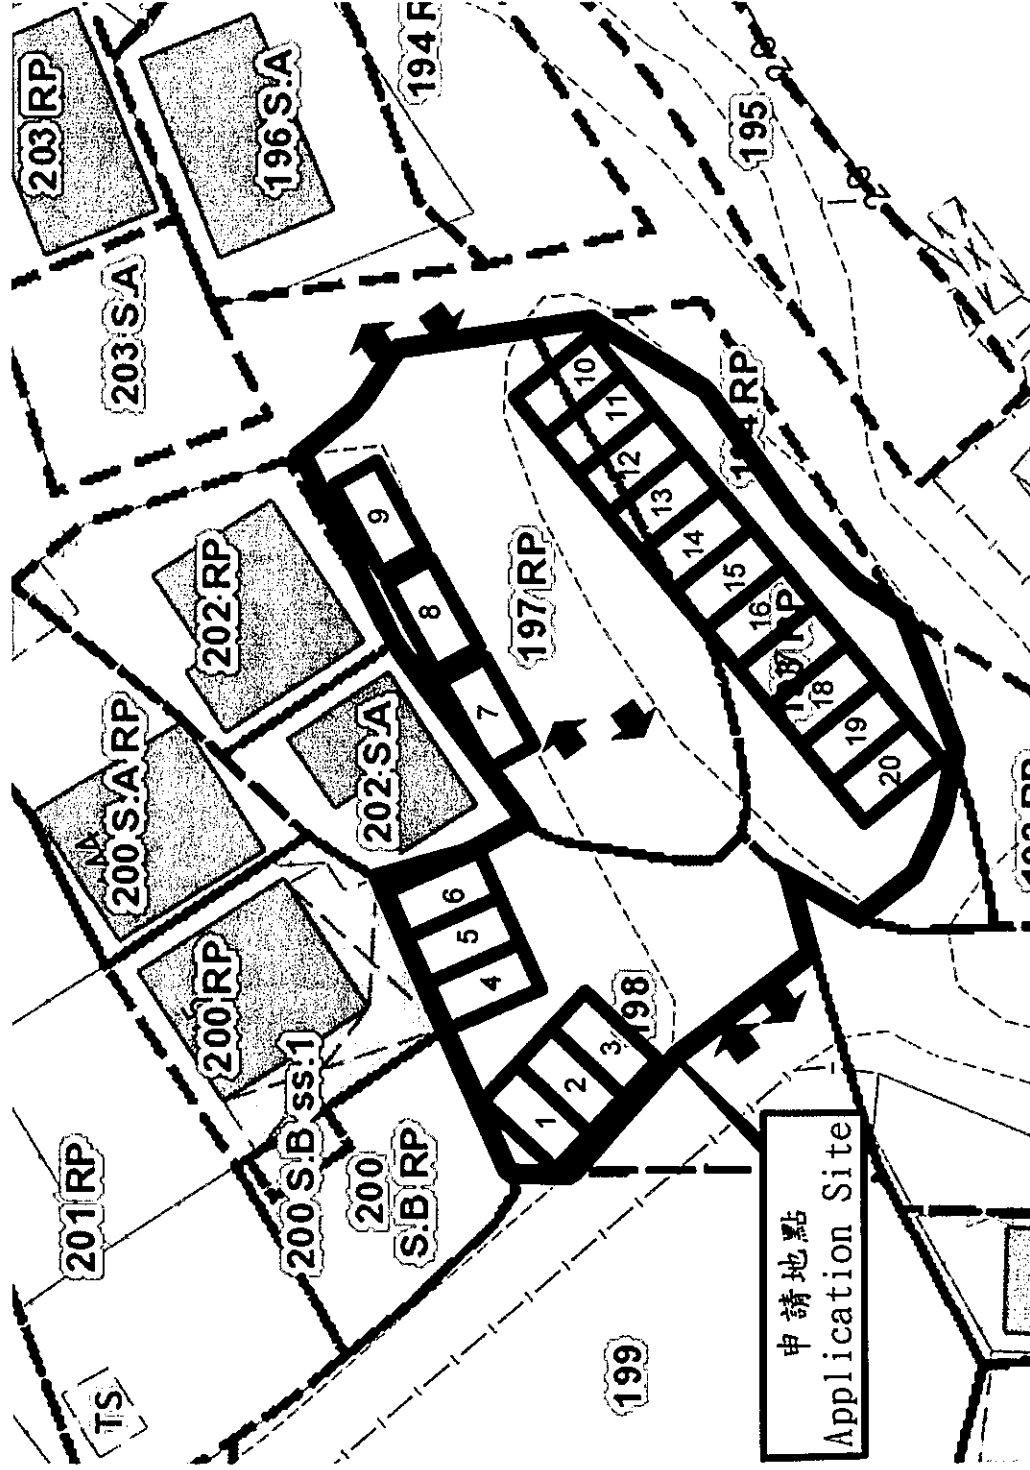

1. Car Park Space Dimension 3 m x 5 m
2. **—** Car Park Boundary