


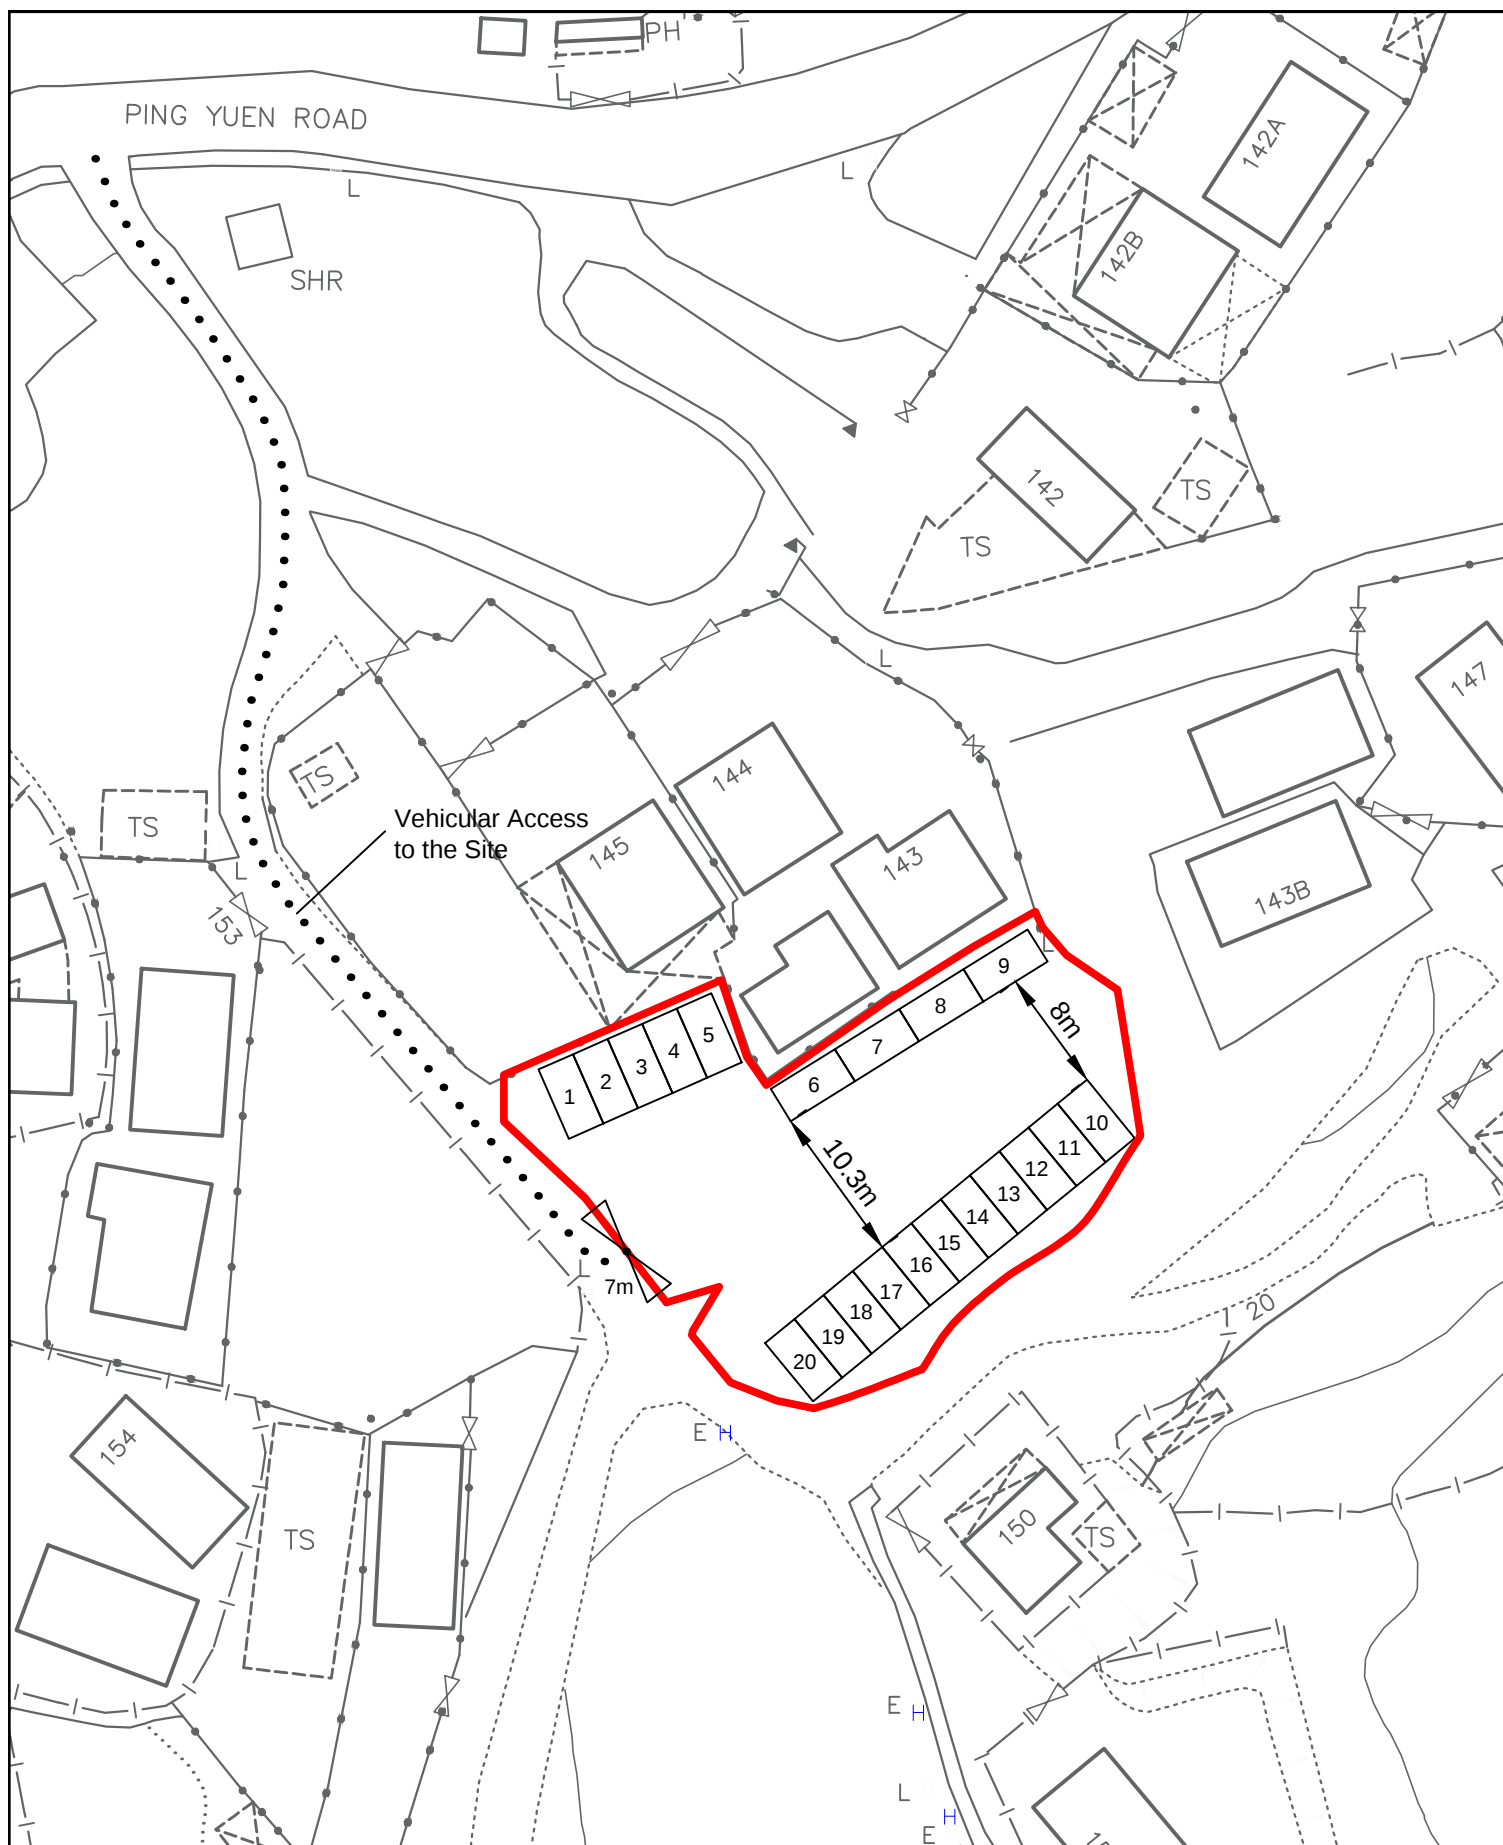

Legend:

- Application Site
- Parking Spaces for Private Vehicles (2.5m x 5m)

Scale 1:500

Figure 1
Layout Plan