


LOCATION PLAN

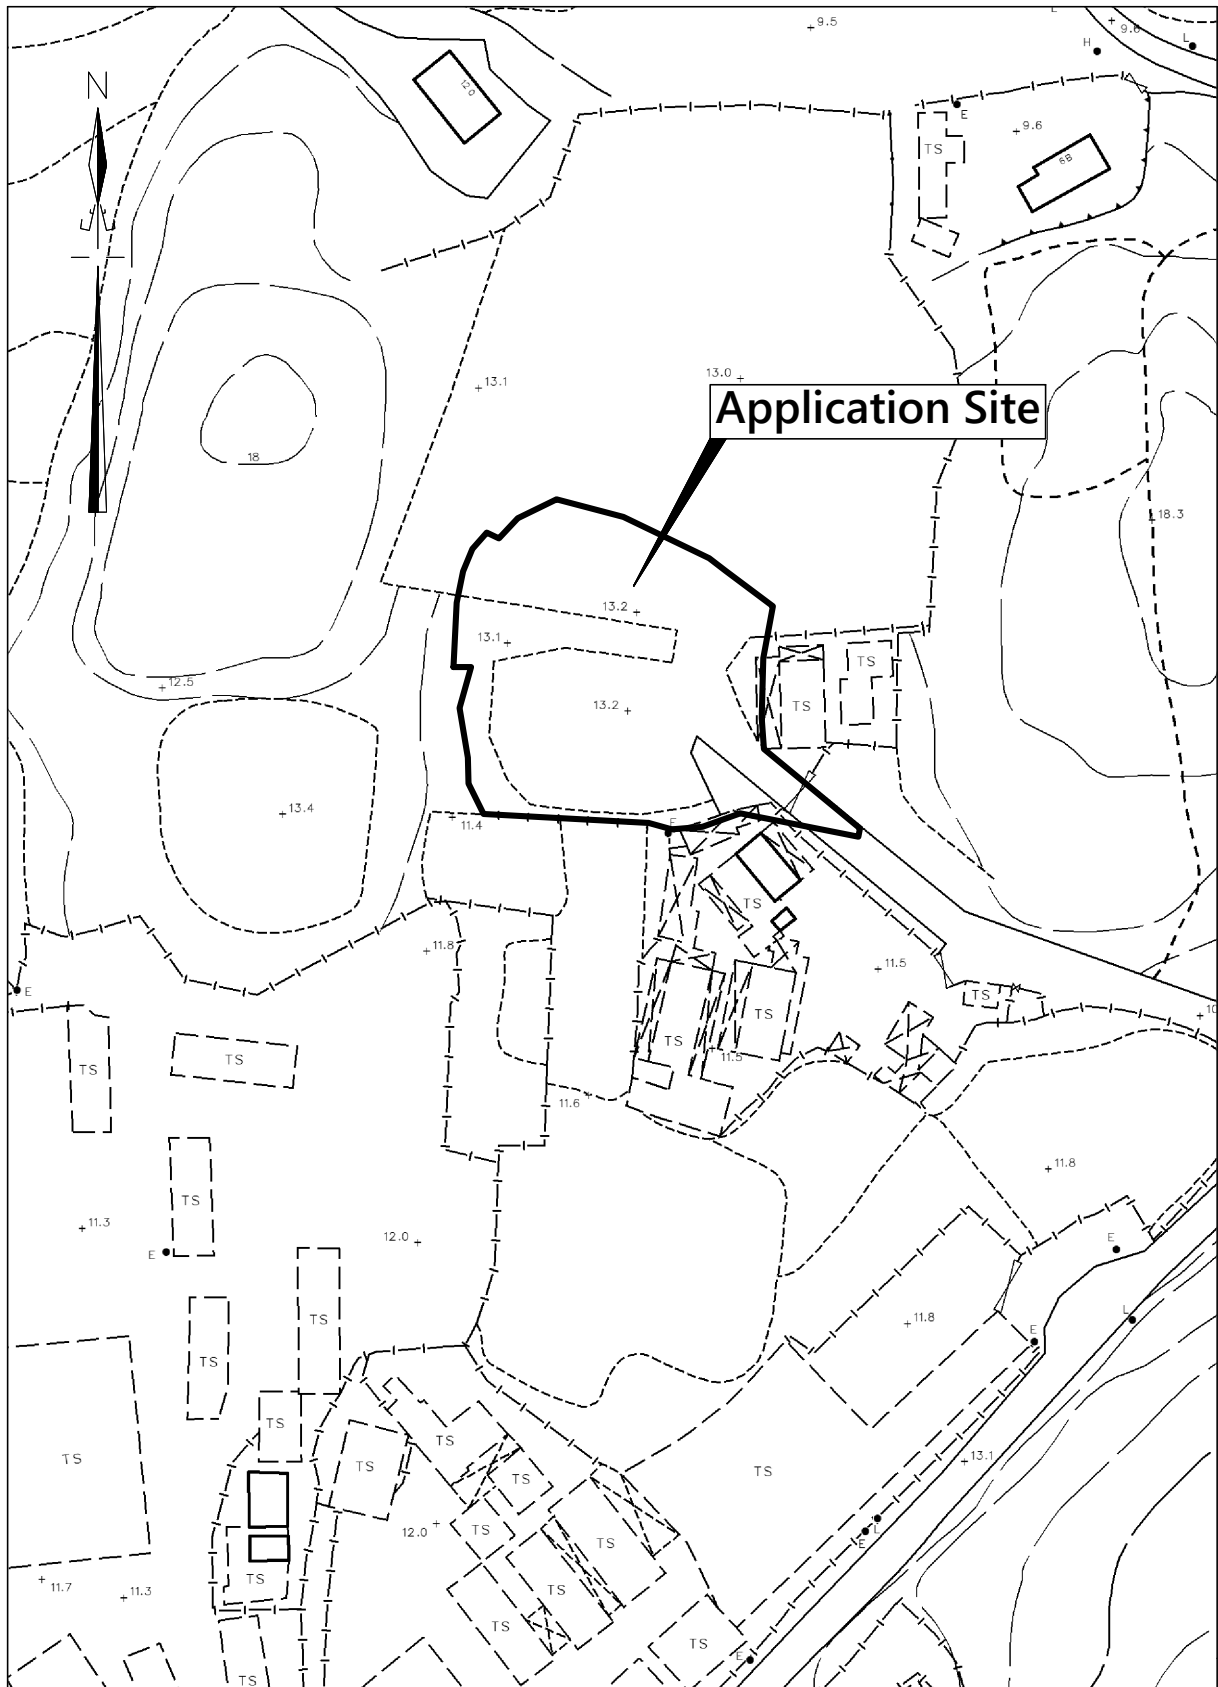

卓 弘 測 量 服 務 公 司
CHUO WANG SURVEY SERVICES COMPANY


Scale :
1 : 1000

Survey Sheet No. :
3-NW-18C





Date :
13-12-2025

Figure No. :
LOP/01

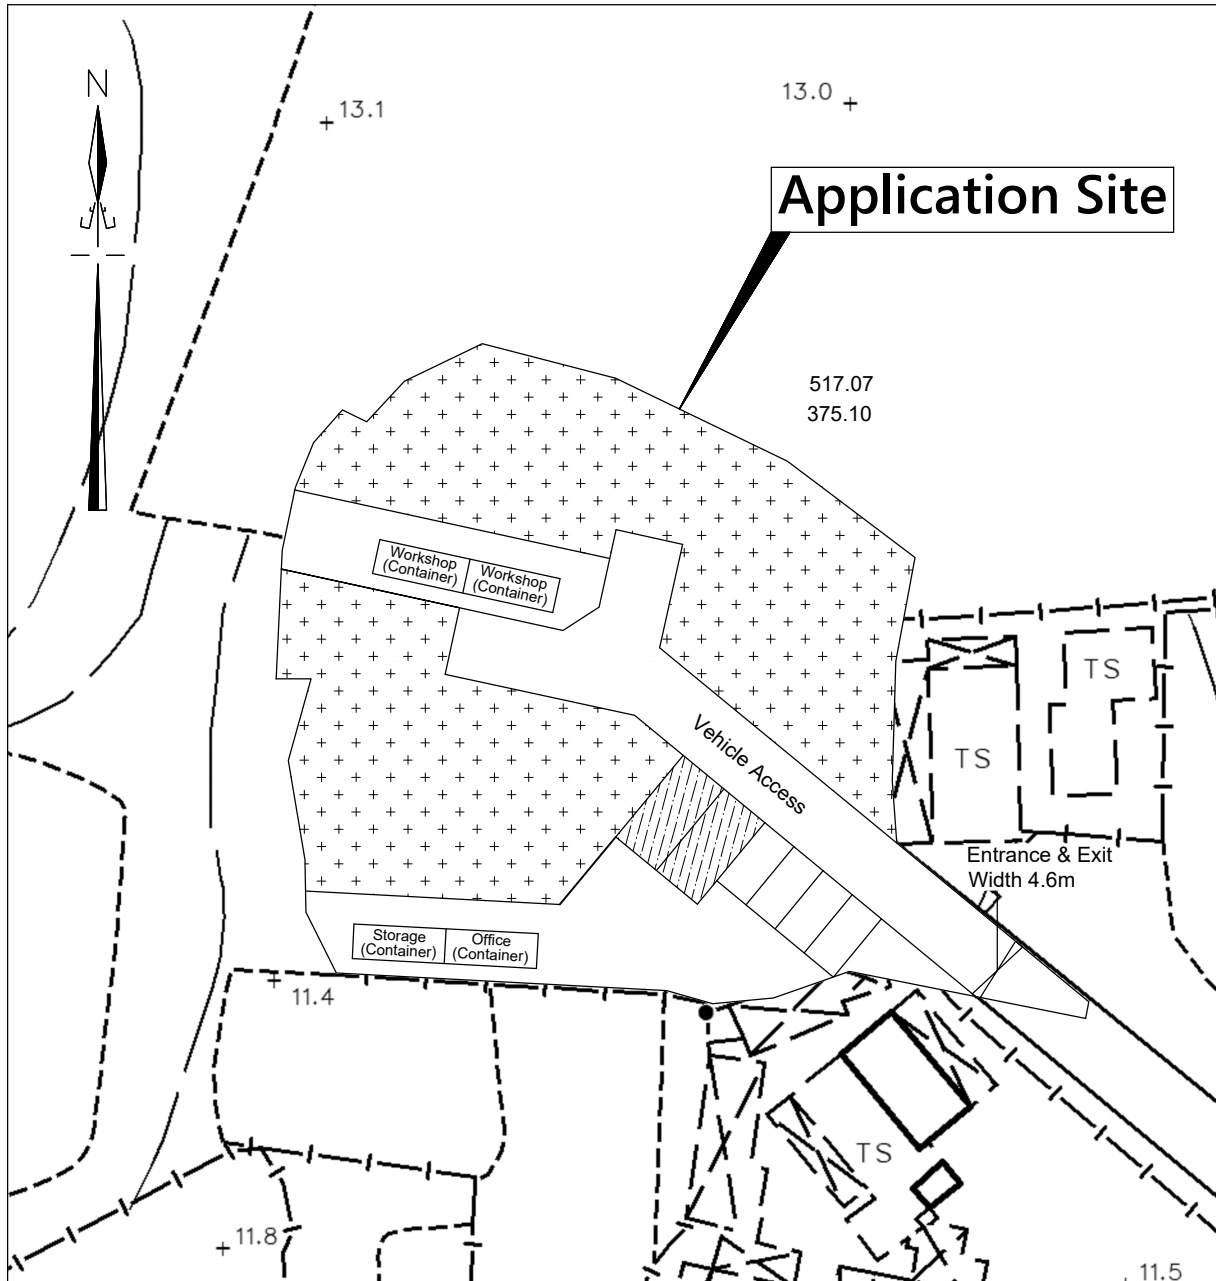LAYOUT PLAN



Legends :

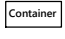 -  2 Parking space for Light Goods Vehicle (7m x 3.5m) for each
-  4 Parking space for Private Car (5m x 2.5m) for each
-  4 Container for office, Storage & Workshop (L6.1m x W2.3m x H2.6m) for each
-  Open Storage (Area 892.17 sq.m (About))

卓 弘 測 量 服 務 公 司
CHUO WANG SURVEY SERVICES COMPANY


Scale :
1 : 500


Survey Sheet No. :
3-NW-18C

Date :
13-12-2025

Figure No. :
LAP/01

ACCESS PLAN

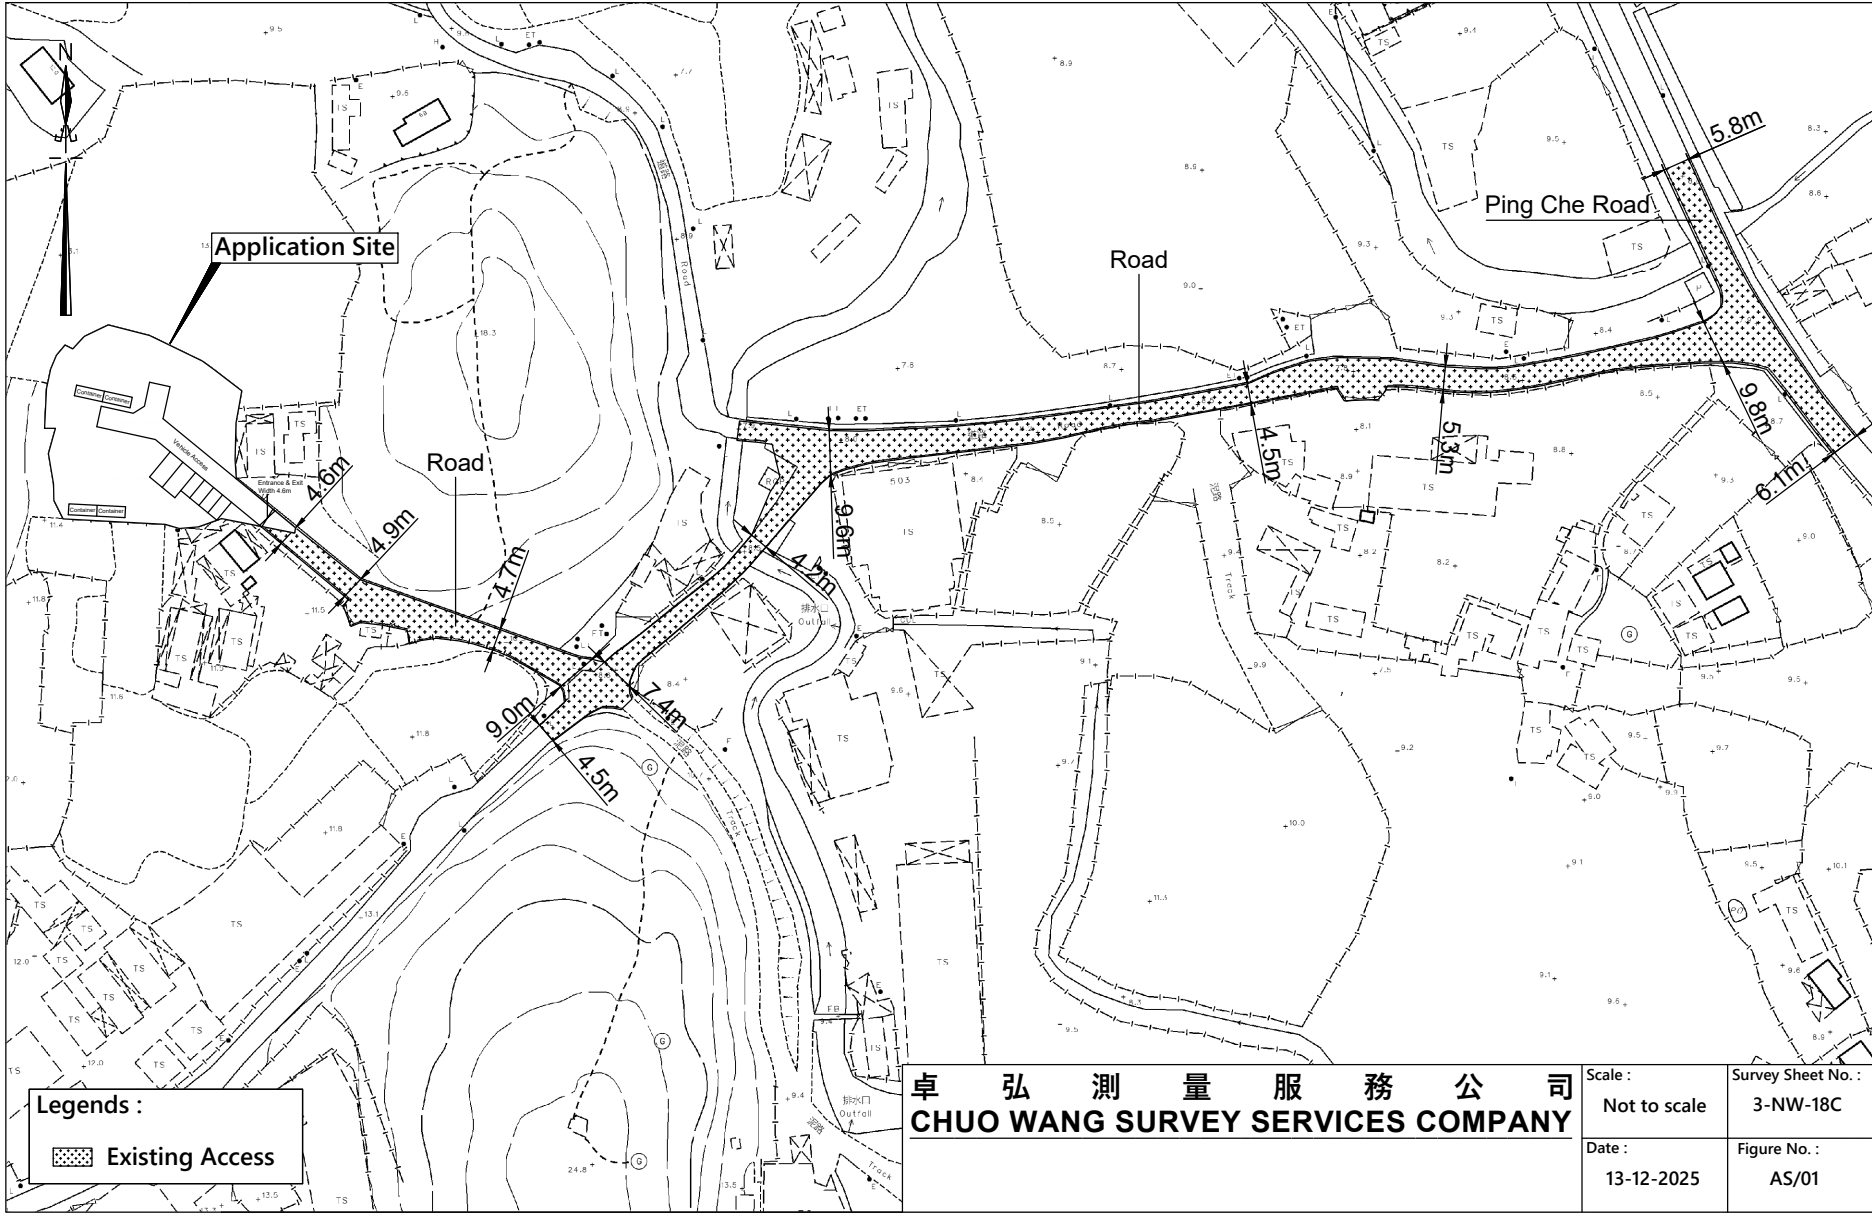

Legends :
 Existing Access


卓 弘 測 量 服 務 公 司
CHUO WANG SURVEY SERVICES COMPANY

Scale :
 Not to scale

Survey Sheet No. :
 3-NW-18C


Date :
 13-12-2025

Figure No. :
 AS/01

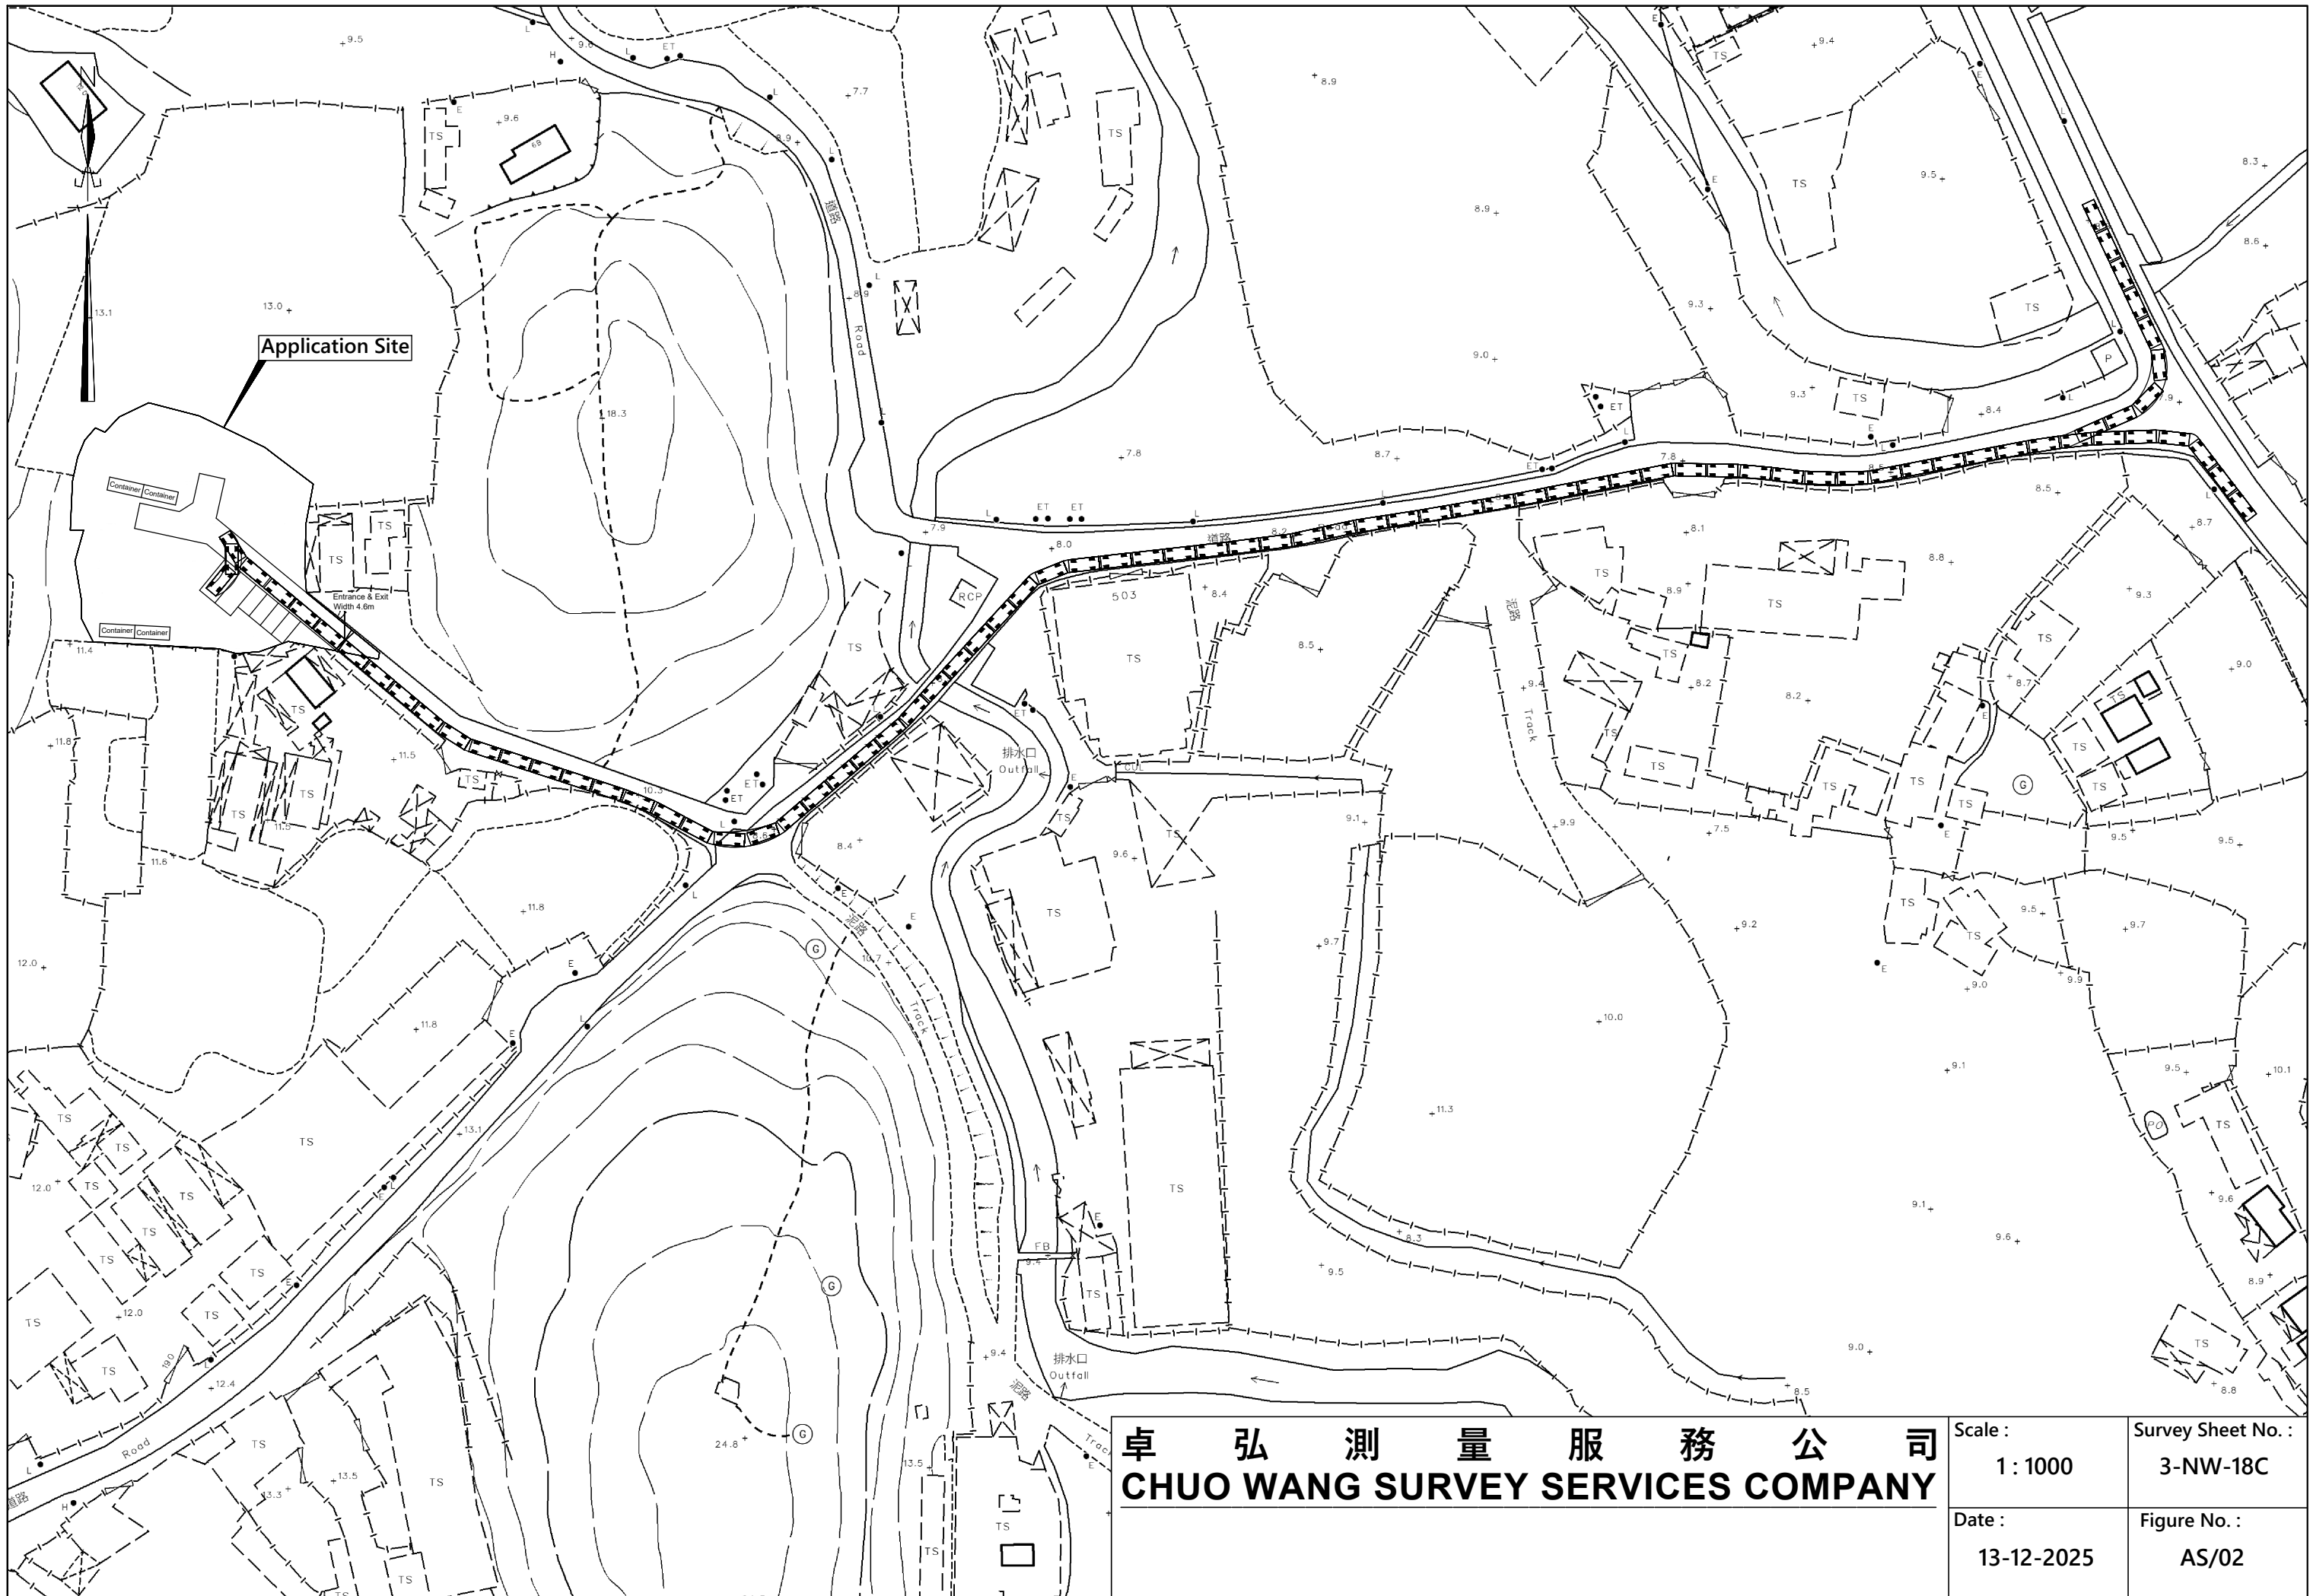

卓 弘 測 量 服 務 公 司
CHUO WANG SURVEY SERVICES COMPANY

Scale :	Survey Sheet No. :
1 : 1000	3-NW-18C
Date :	Figure No. :
13-12-2025	AS/02

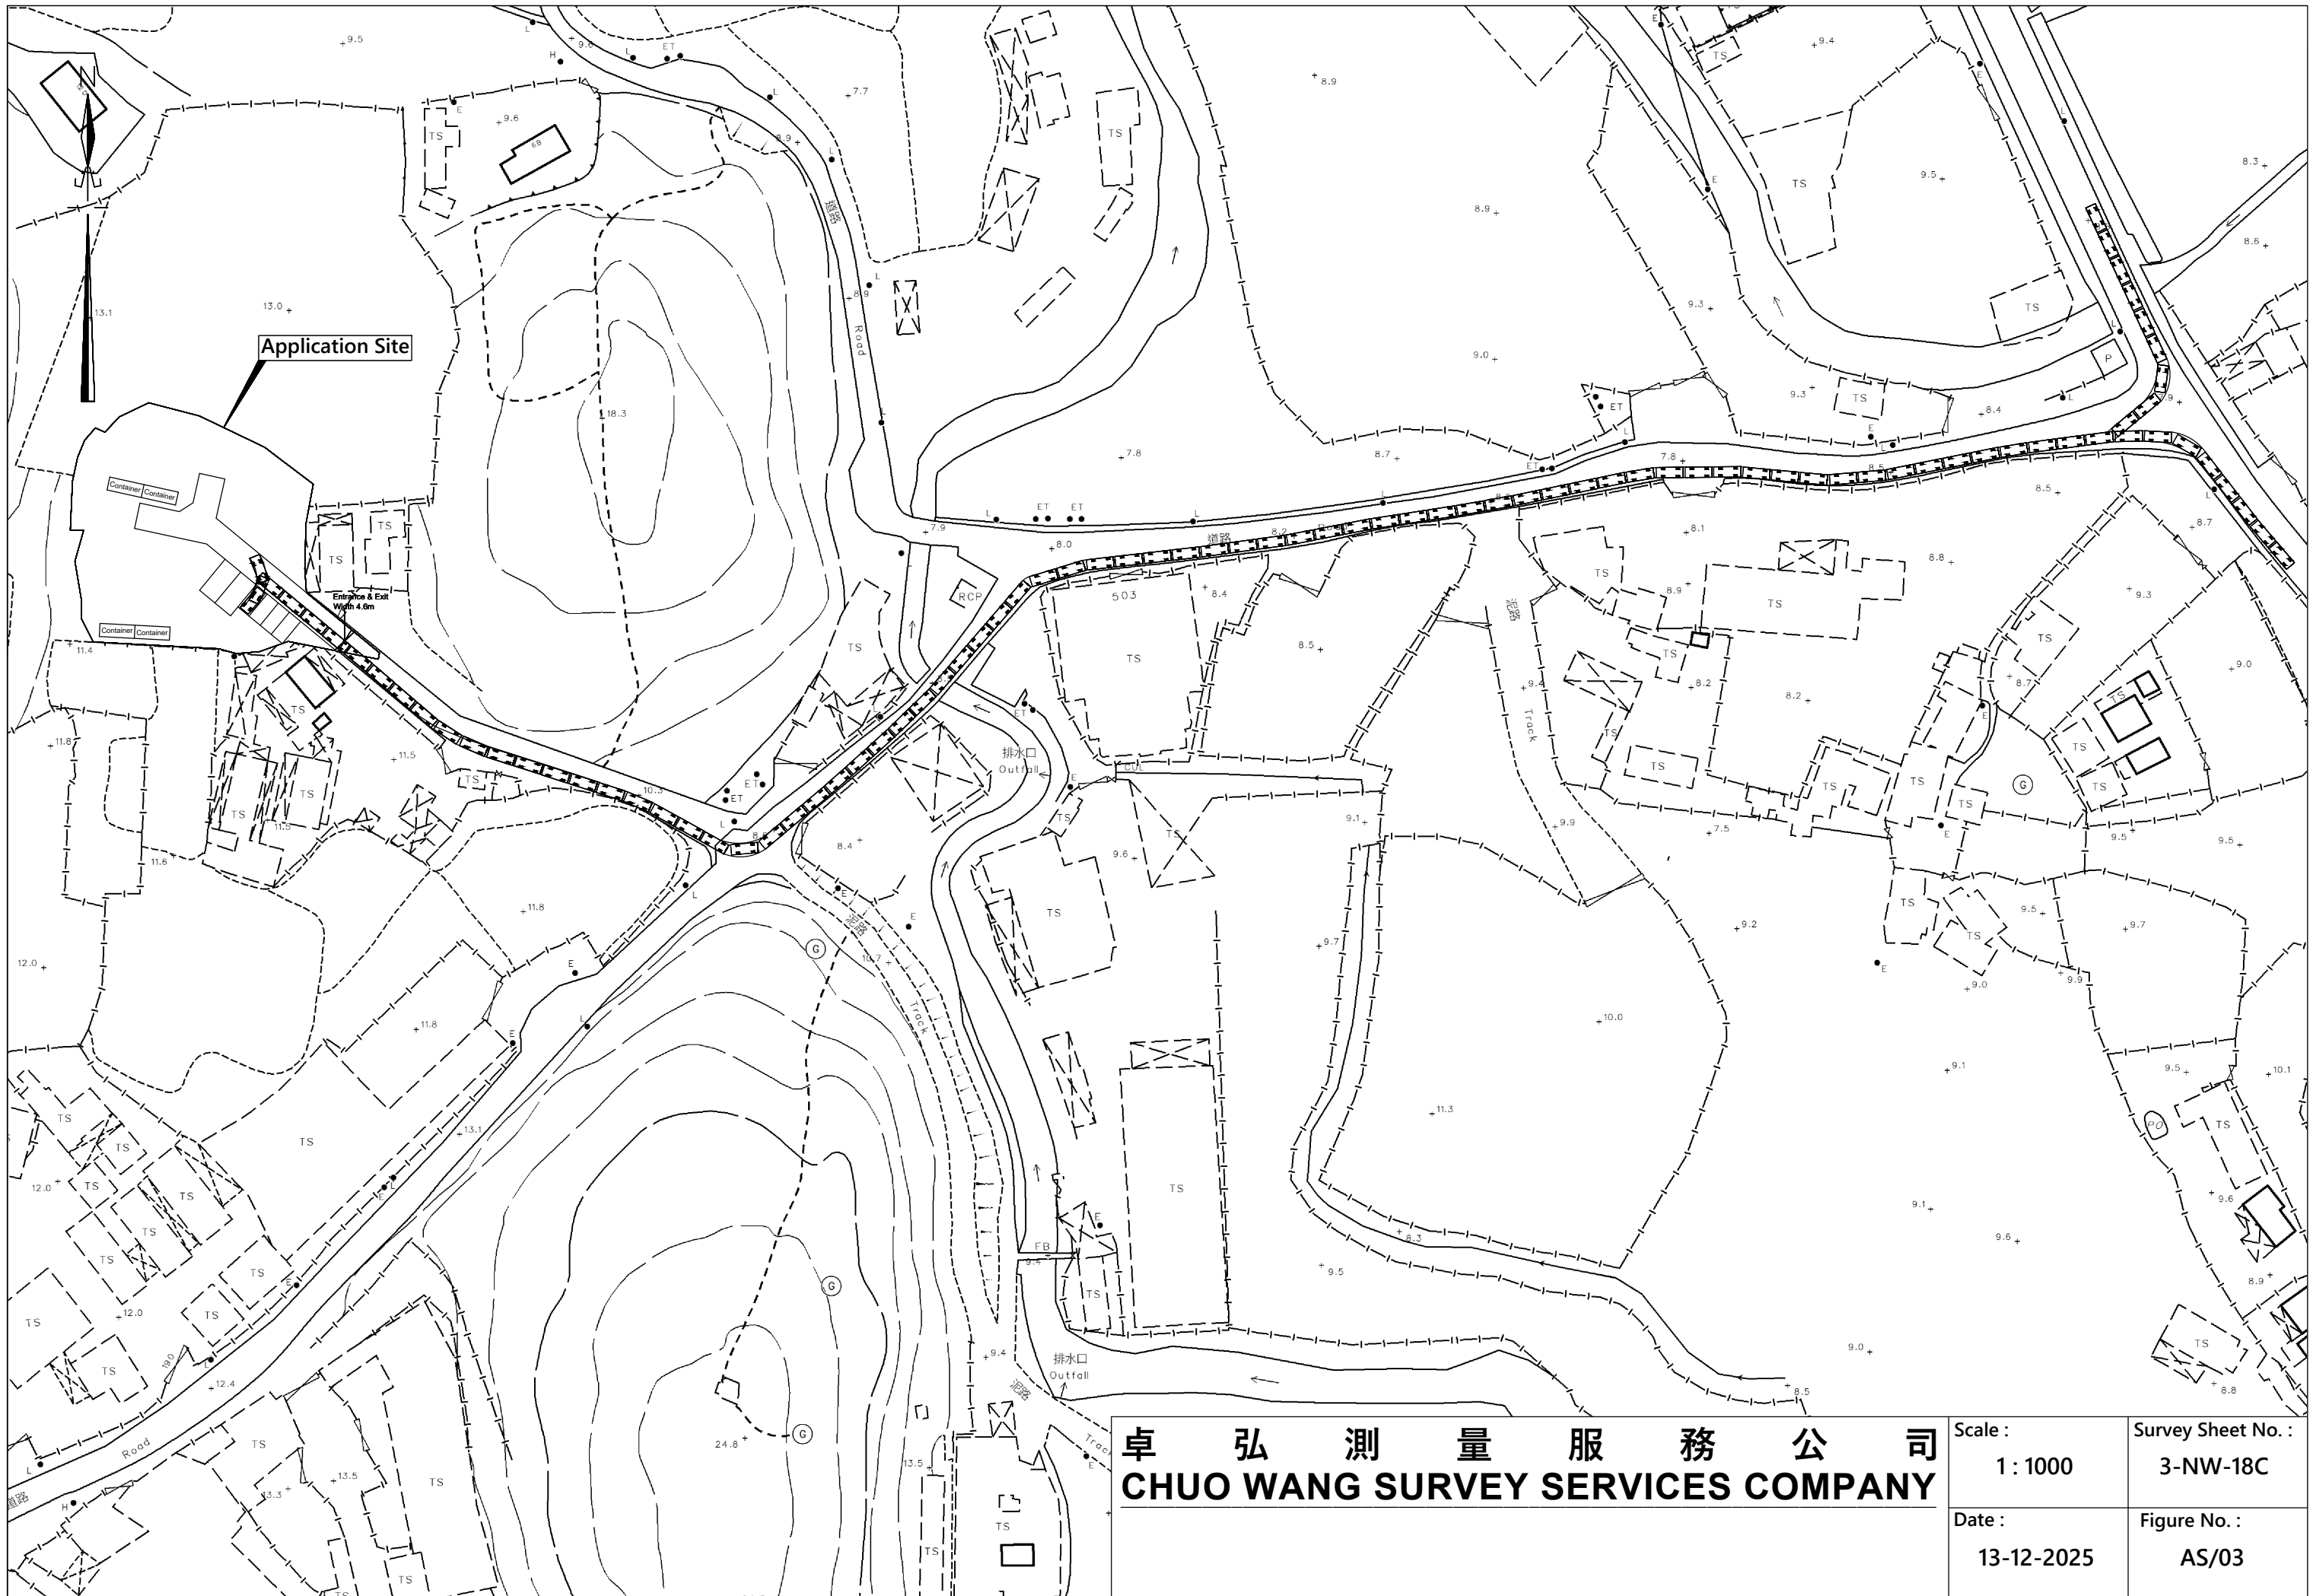

Application Site


卓 弘 測 量 服 務 公 司
 CHUO WANG SURVEY SERVICES COMPANY

Scale :
 1 : 1000

Date :
 13-12-2025

Survey Sheet No. :
 3-NW-18C


Figure No. :
 AS/03

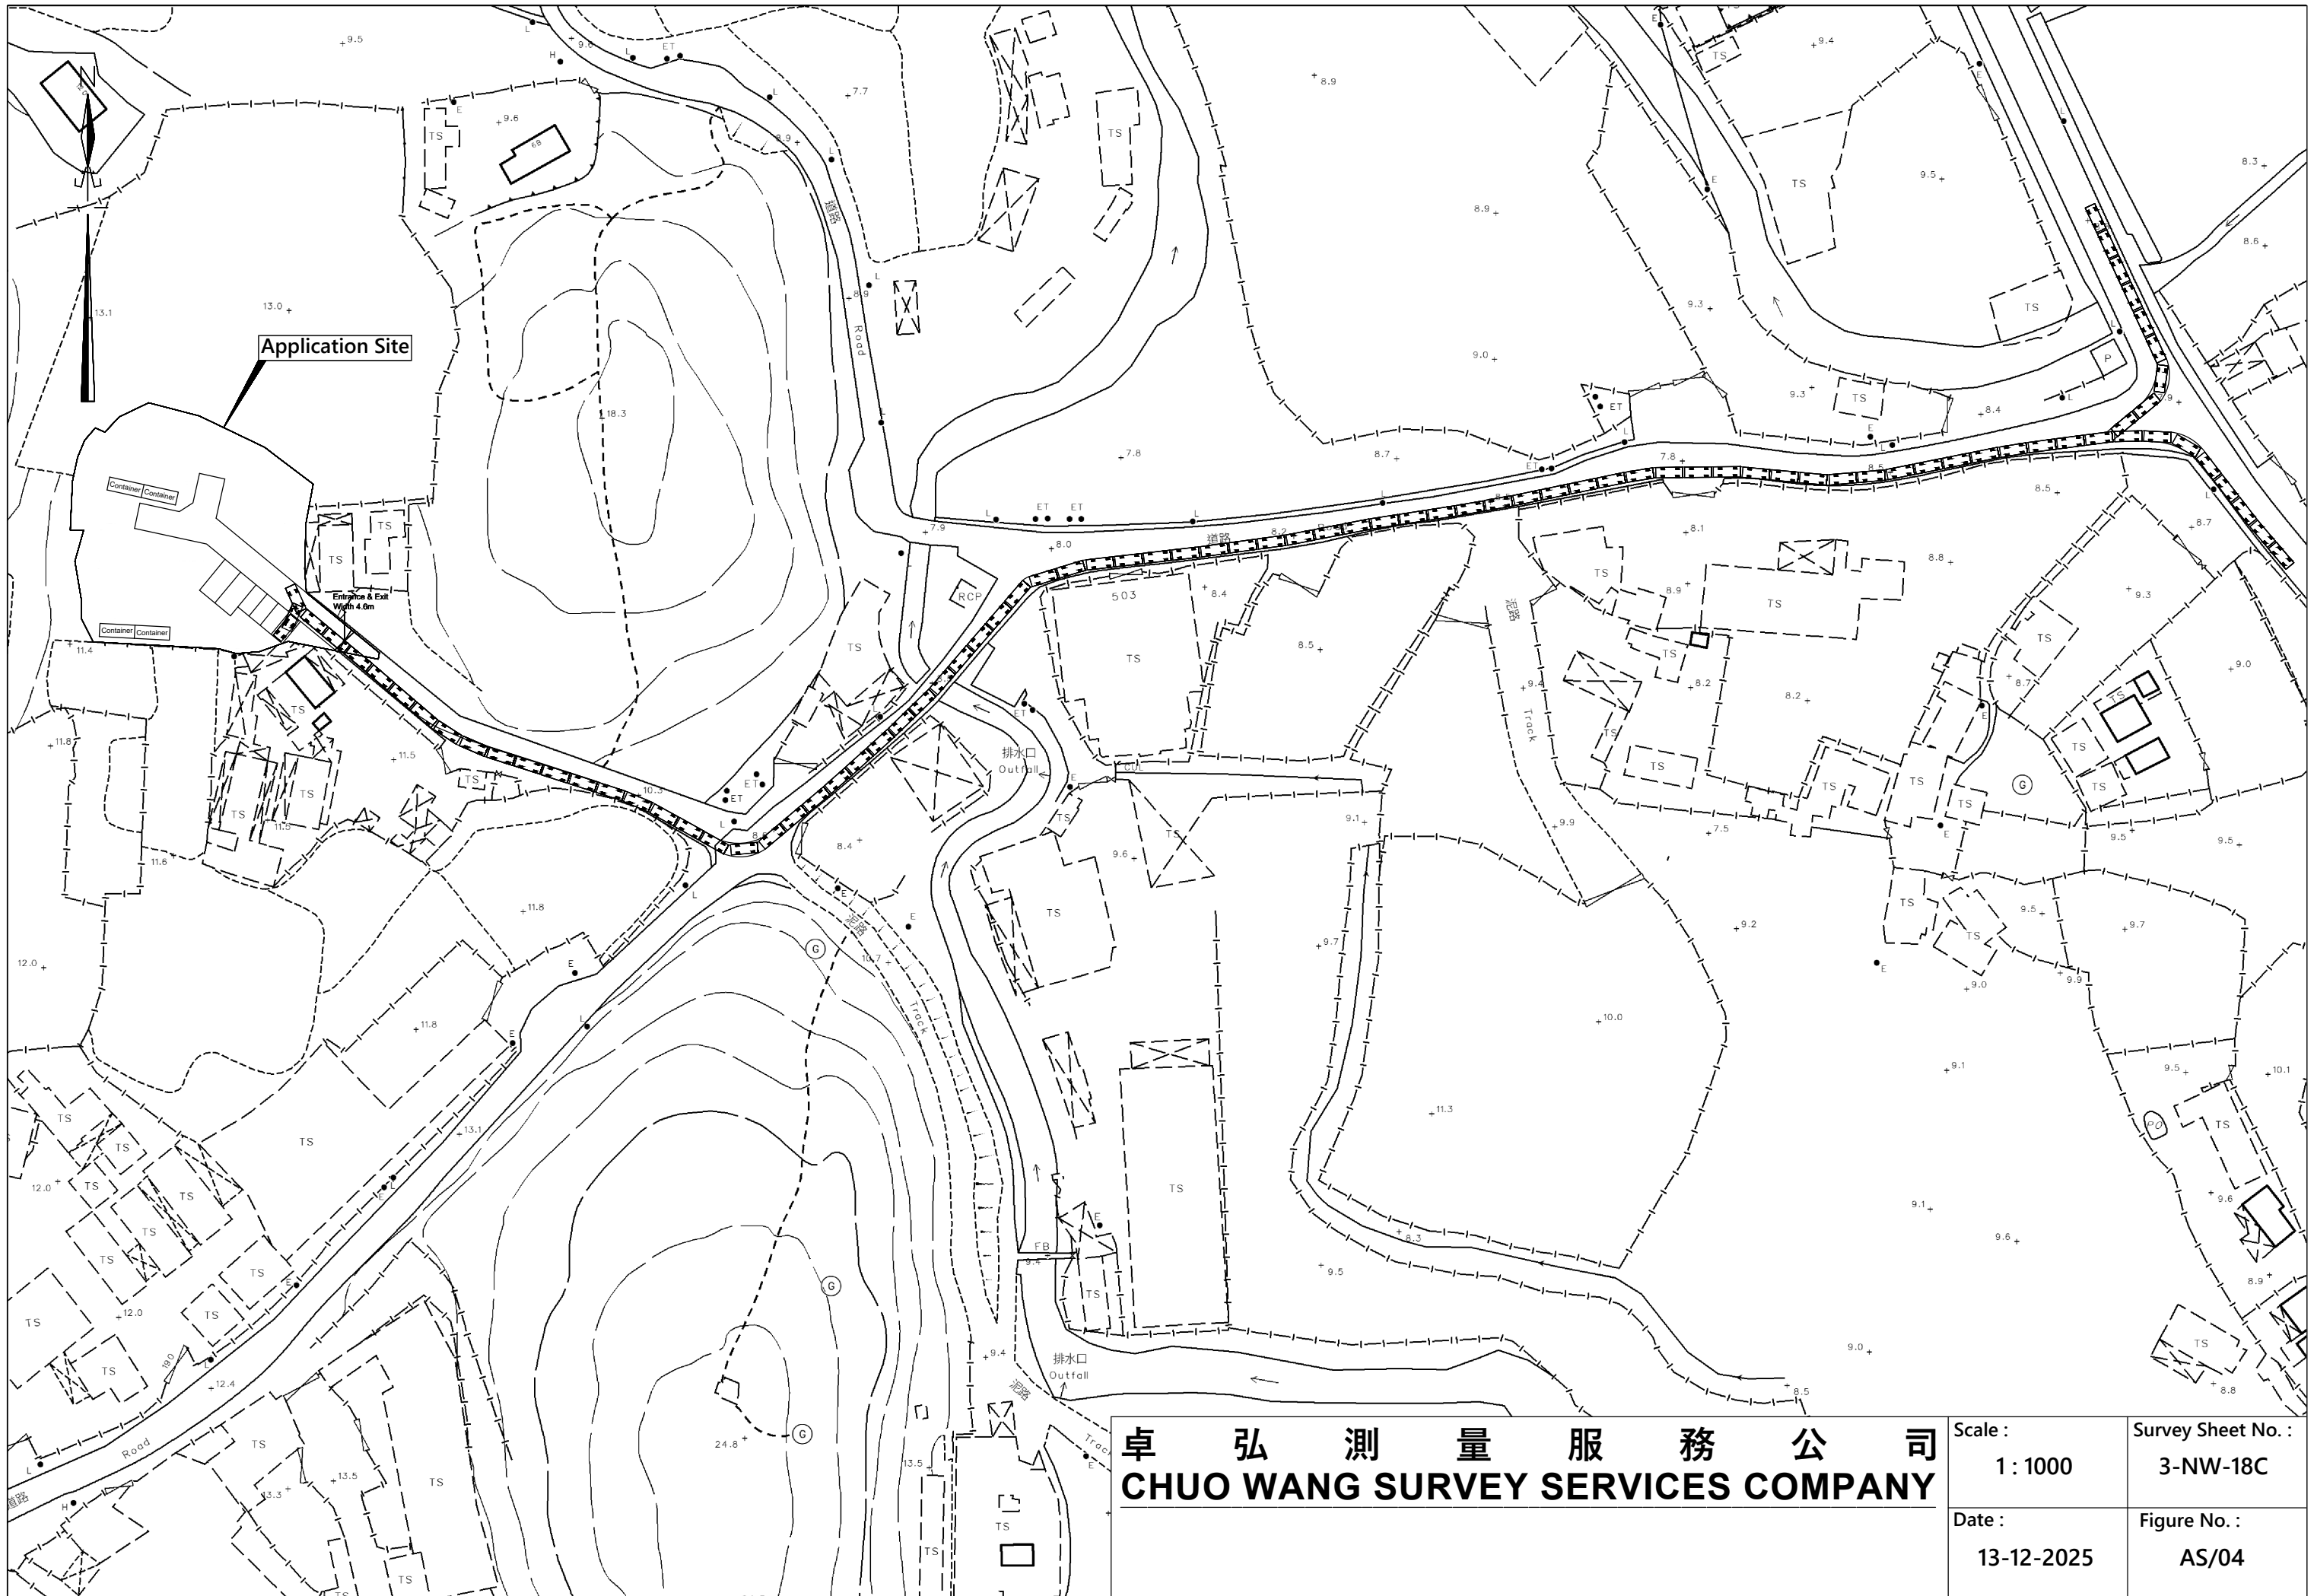

卓 弘 測 量 服 務 公 司
CHUO WANG SURVEY SERVICES COMPANY

Scale :	Survey Sheet No. :
1 : 1000	3-NW-18C
Date :	Figure No. :
13-12-2025	AS/04

FILLING PLAN

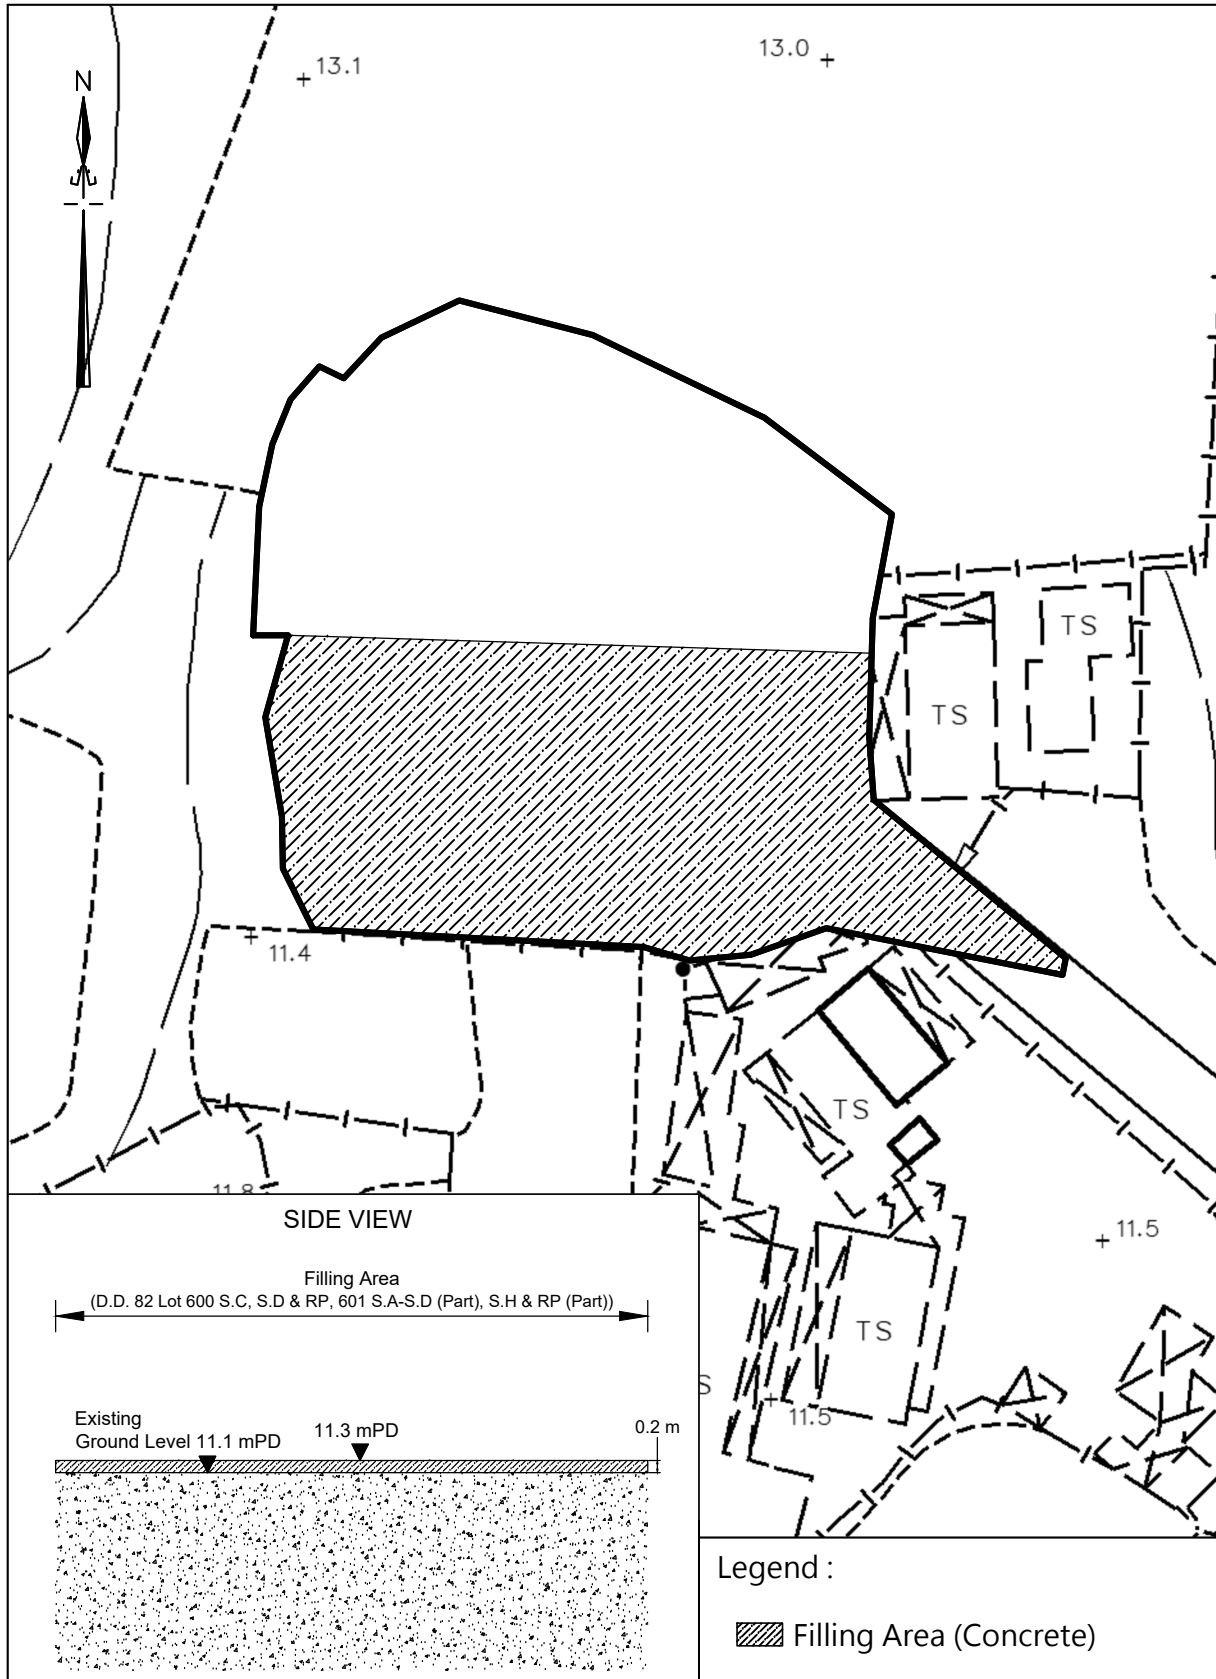

卓 弘 測 量 服 務 公 司
CHUO WANG SURVEY SERVICES COMPANY

Scale : 1 : 500
Survey Sheet No. : 3-NW-18C
Date : December 2025